
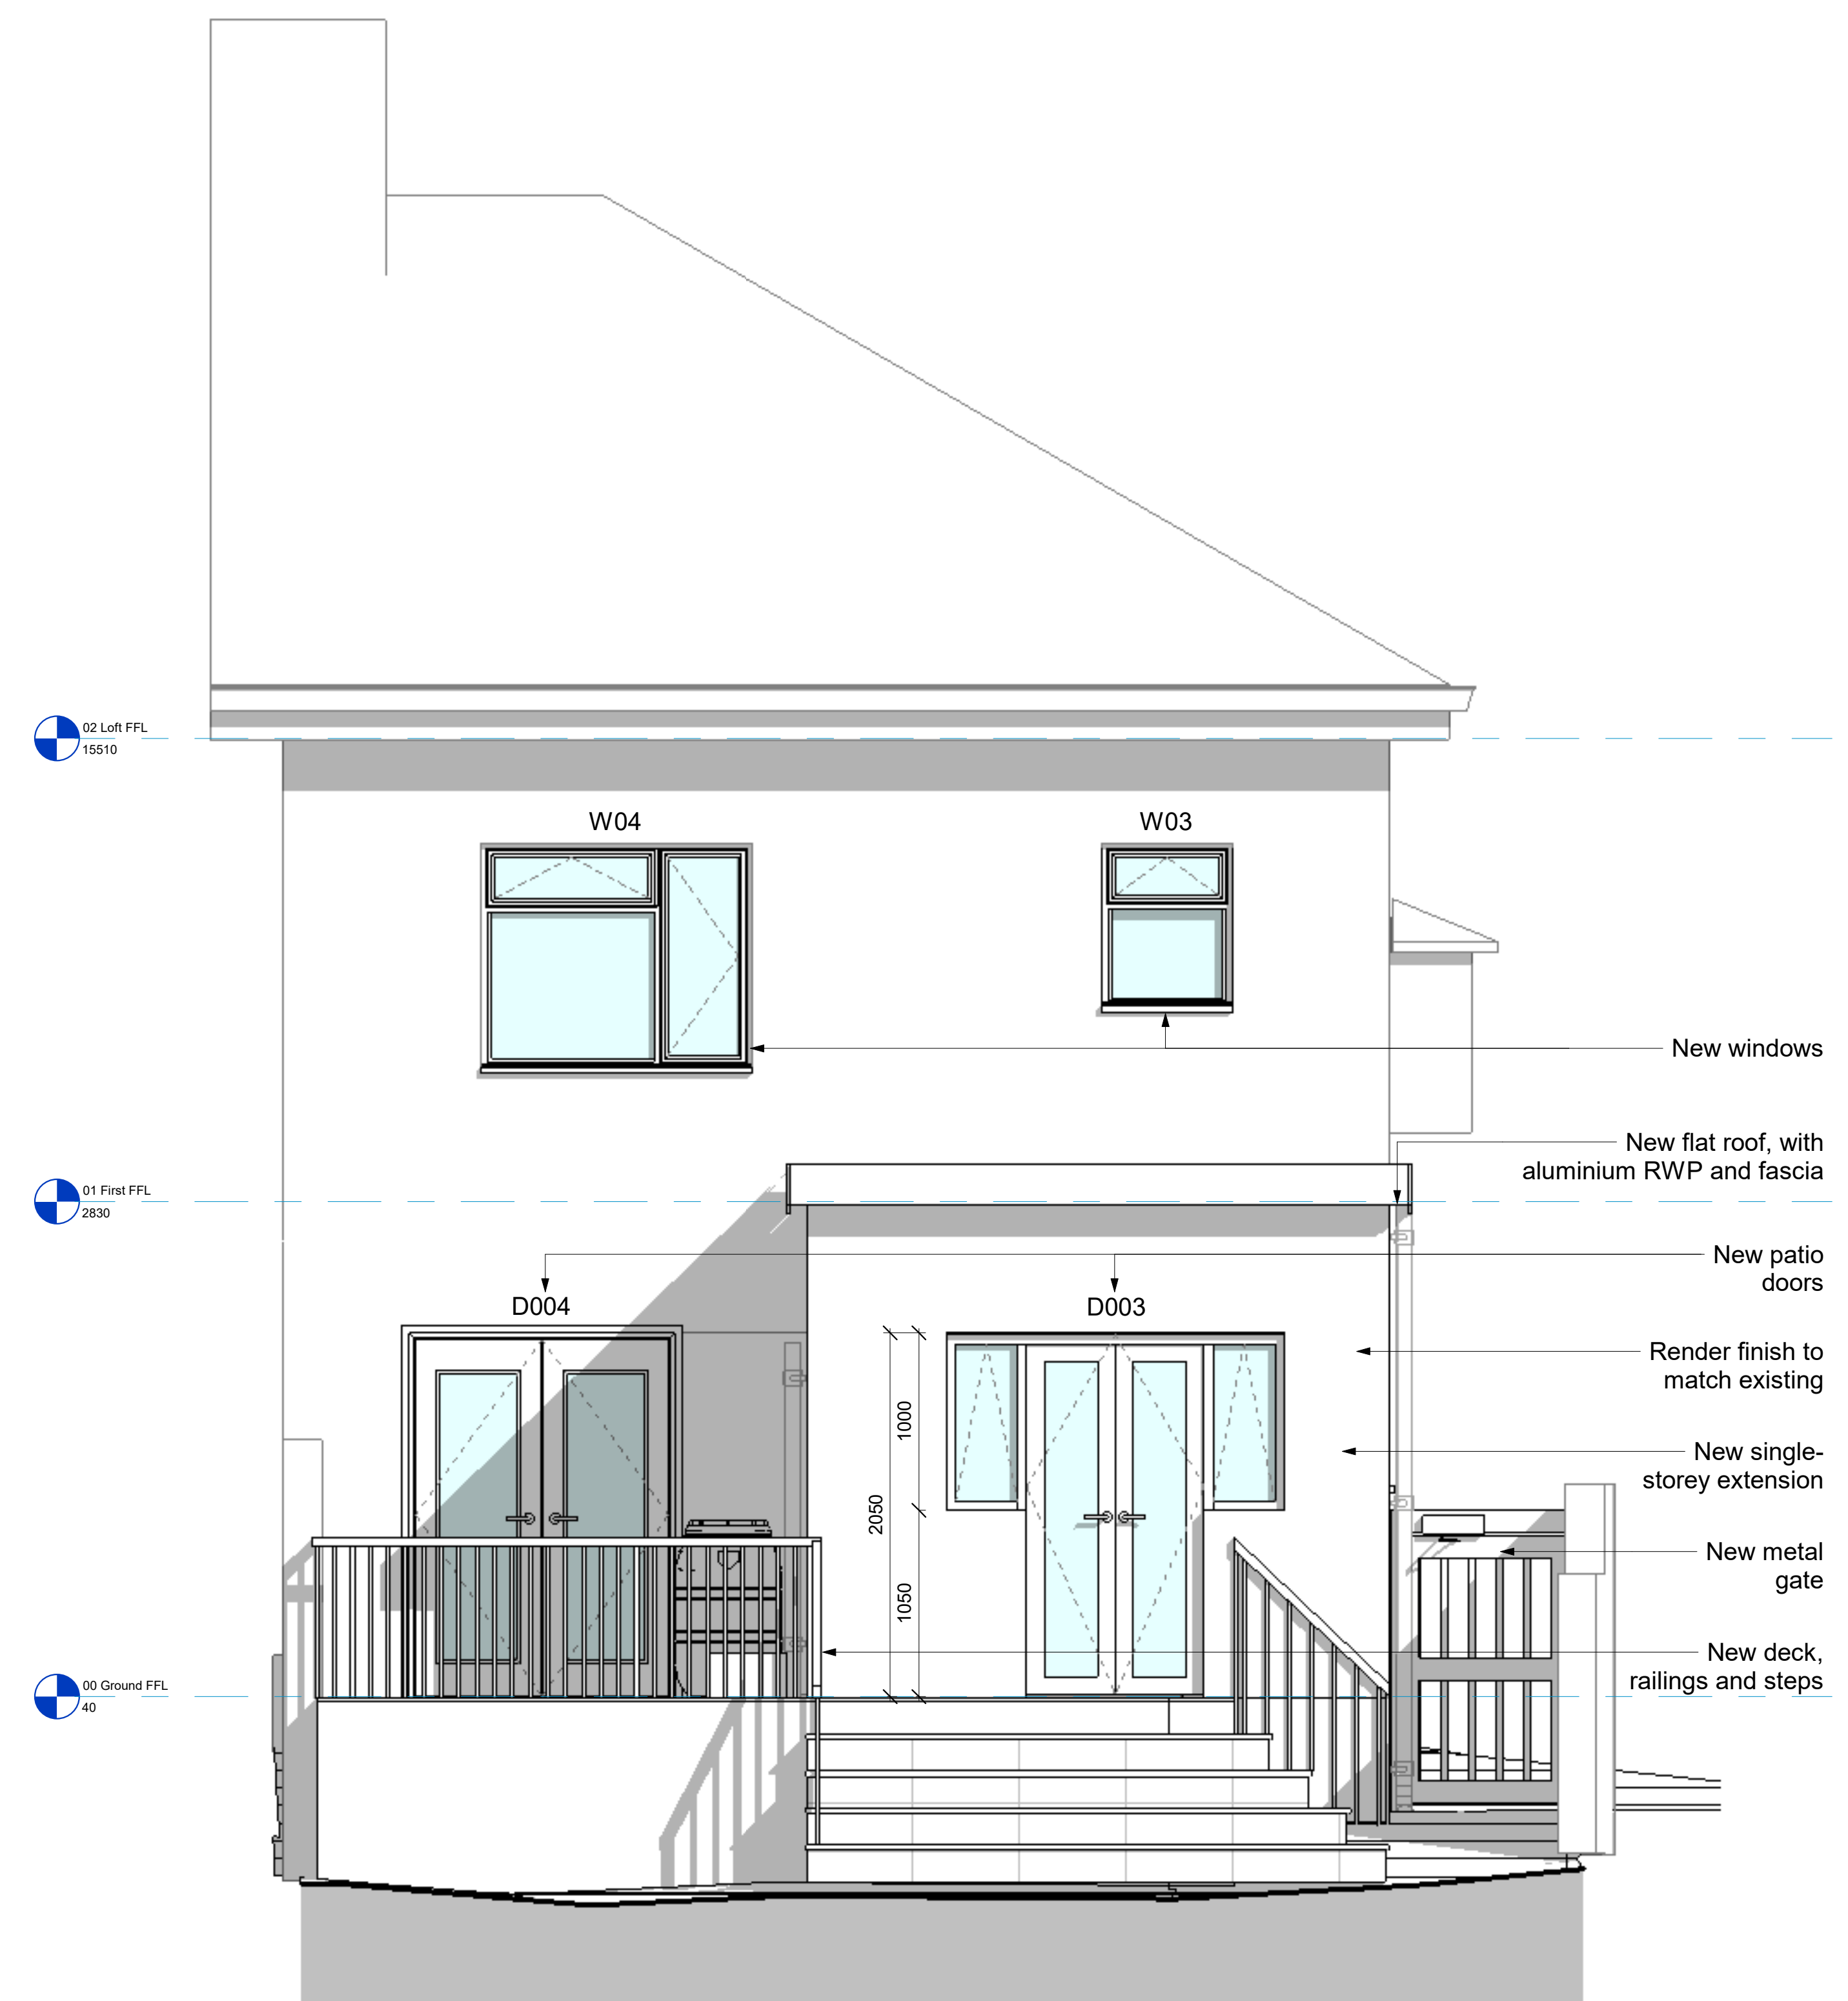


1 West Elevation
 1:50 @ A3

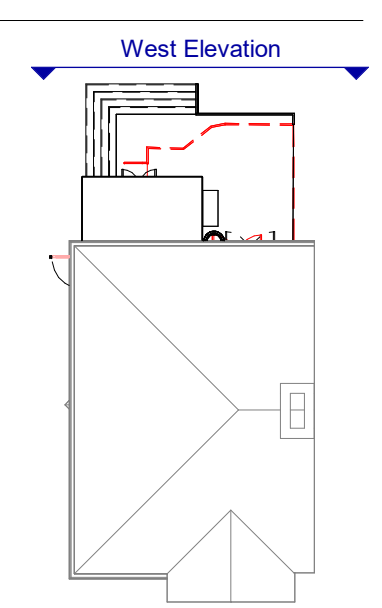

2 West Elevation
 1:50 @ A3

Job Title 30 Holmes Avenue, Hove	Drawn NY	Checked SE	Date 25.03.2024	Rev	Date	Revision Details	Dr	Ch
Drawing Title Existing and Proposed West Elevation	Project HOL	Drawing No GA 04	Rev					
Scale 1:25 @ A1 / 1:50 @ A3	Status PRELIMINARY							
			London: 76 Great Suffolk Street, London, SE1 0BL T 020 7928 2773 E london@ecearchitecture.com Sussex: 64-68 Brighton Road, Worthing, West Sussex, BN11 2EN T 01903 248777 E sussex@ecearchitecture.com Bristol: Westworks, Beacon Tower, Colston Street, Bristol, BS1 4XE T 0117 214 1101 E bristol@ecwestworks.com ECE Architecture www.ecearchitecture.com					
			<small>CAD Plot Date: 3/25/2024 3:56:22 PM</small>					