


Demolish existing single storey extension


Remove existing windows

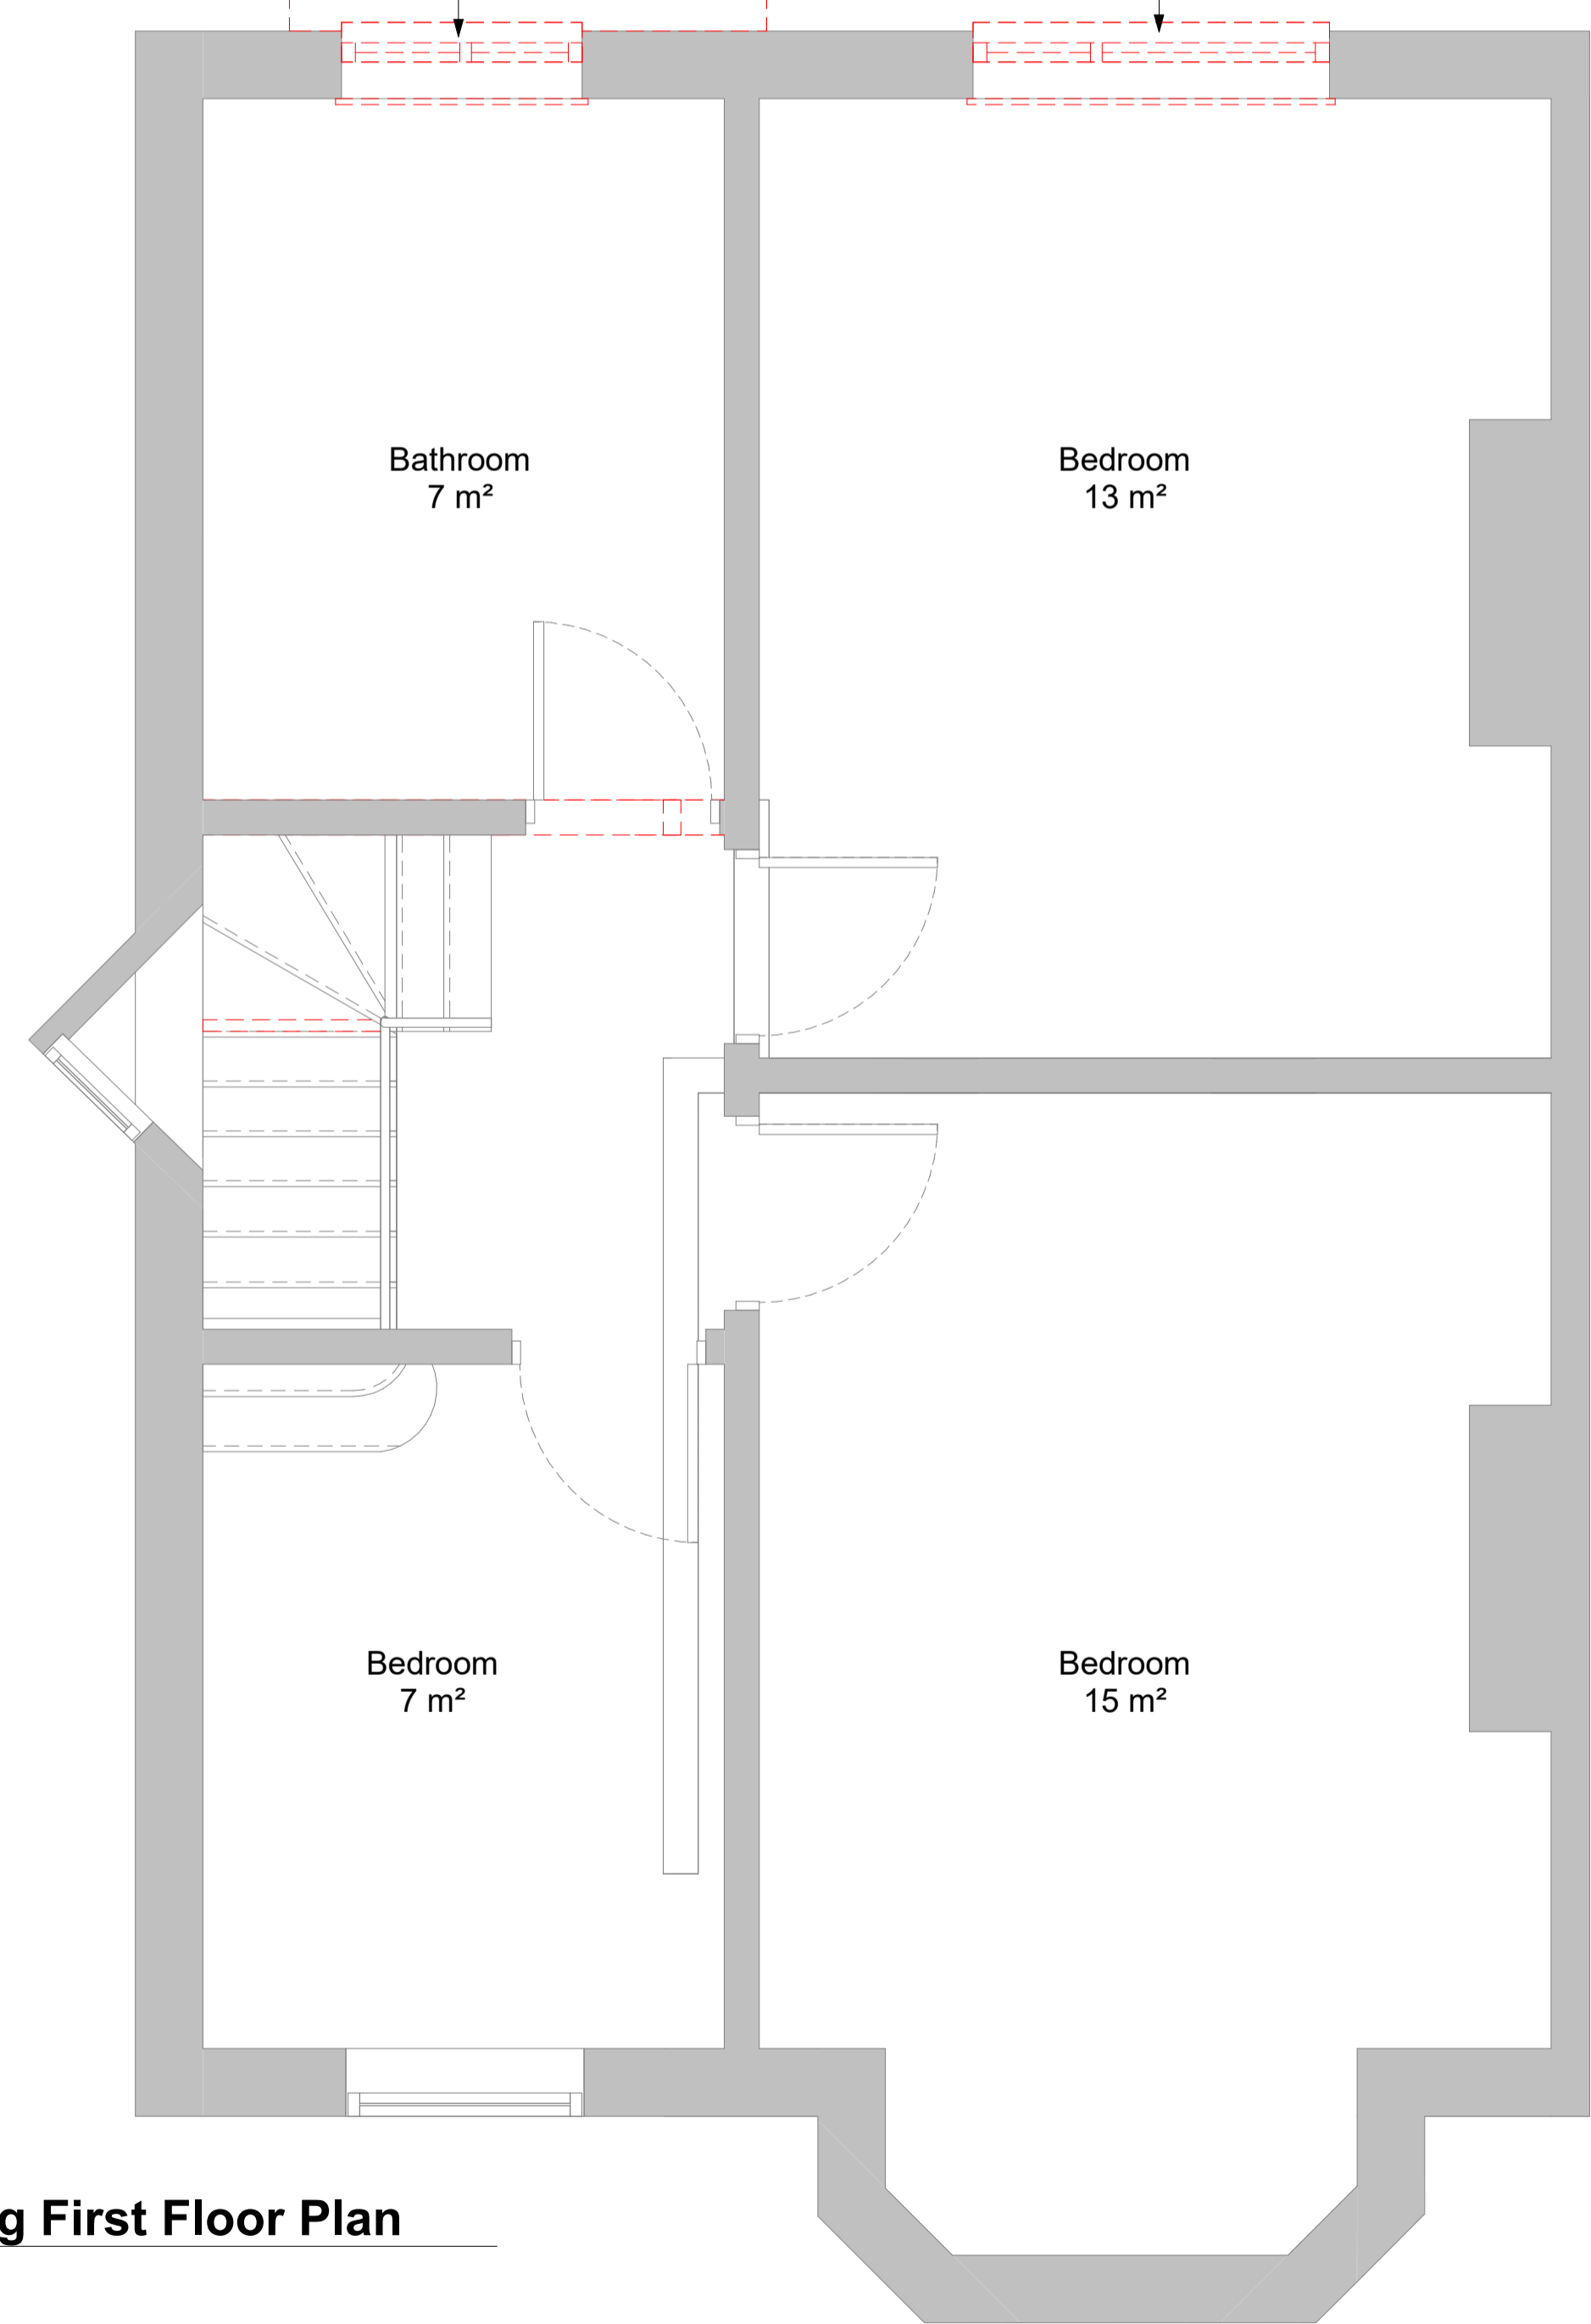

New flat roof and aluminium RWPs

New single storey extension

New windows

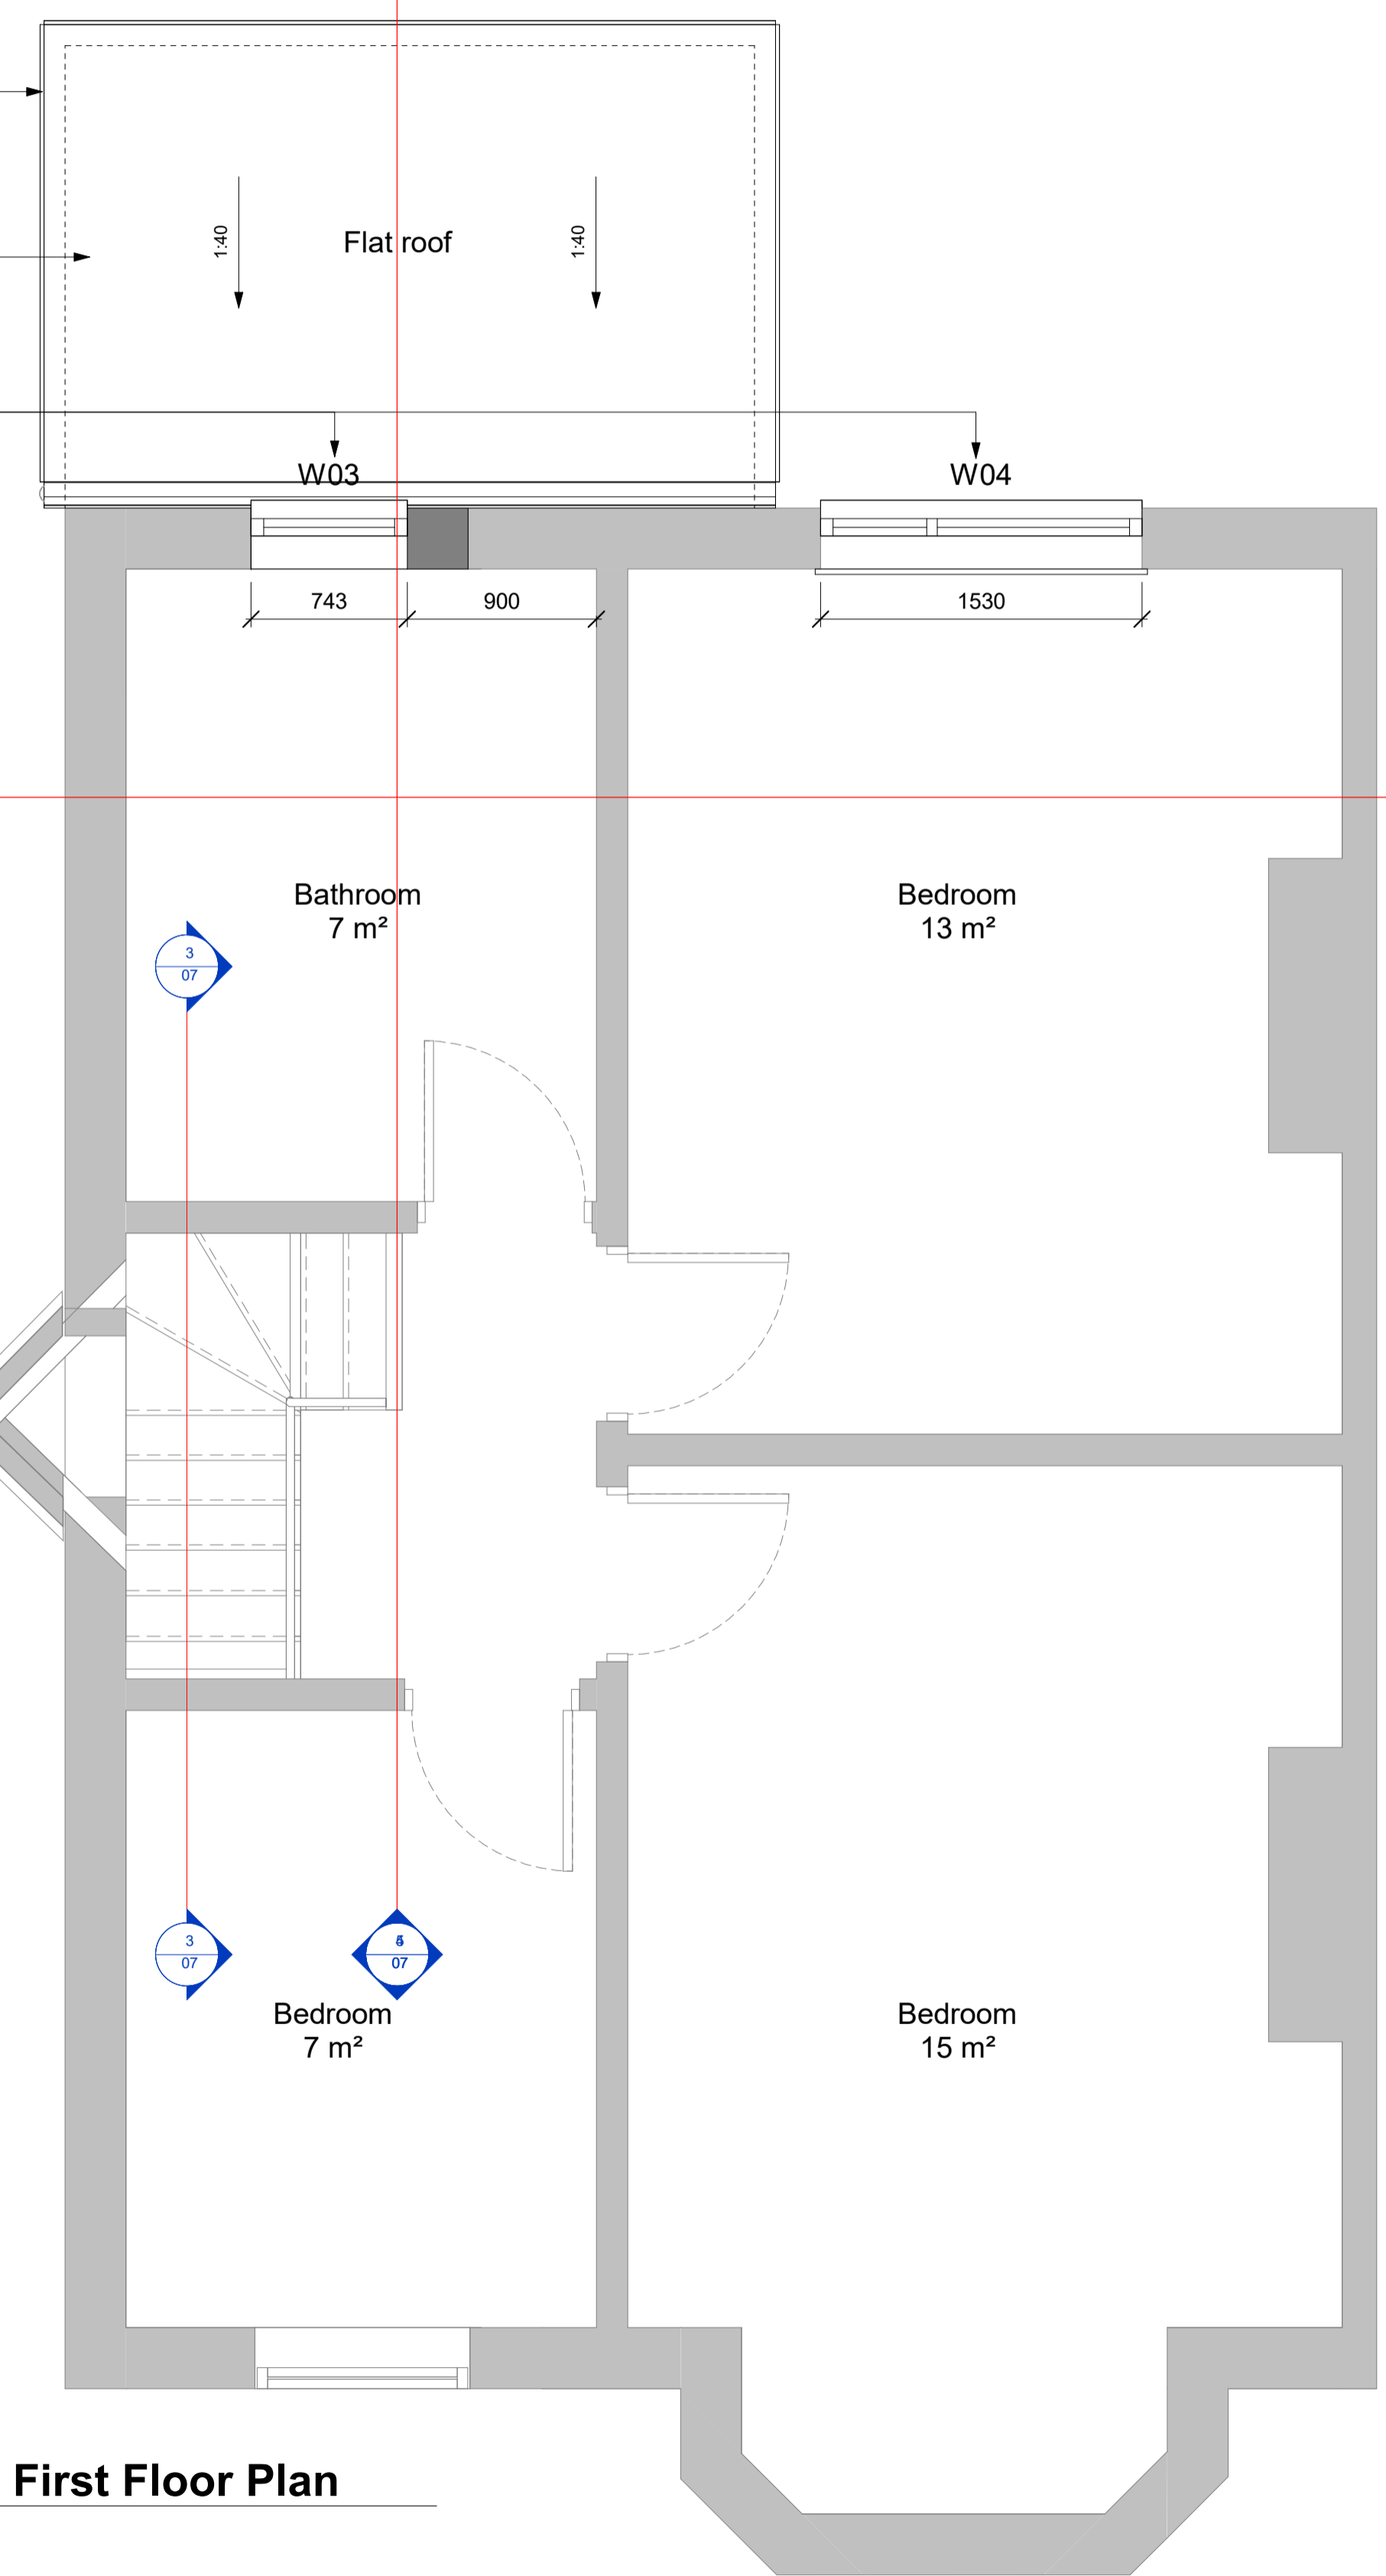

1 Existing First Floor Plan
1:50 @ A3

2 Proposed First Floor Plan
1:50 @ A3

Rev	Date	Revision Details	Dr	Ch


 London: 76 Great Suffolk Street, London, SE1 0BL
 T 020 7928 2773 E london@ecearchitecture.com
 Sussex: 64-68 Brighton Road, Worthing, West Sussex, BN11 2EN
 T 01903 248777 E sussex@ecearchitecture.com
 Bristol: Westworks, Beacon Tower, Colston Street, Bristol, BS1 4XE
 T 0117 214 1101 E bristol@ecewestworks.com
ECE Architecture
 www.ecearchitecture.com

Job Title
30 Holmes Avenue, Hove

Drawing Title
Existing and Proposed - First Floor Plan

Scale
1:25 @ A1 / 1:50 @ A3

Project Drawing No Rev
HOL GA 03

Drawn Checked Date
NY SE 25.03.2024

Status

PRELIMINARY