



SOUTH ELEVATION

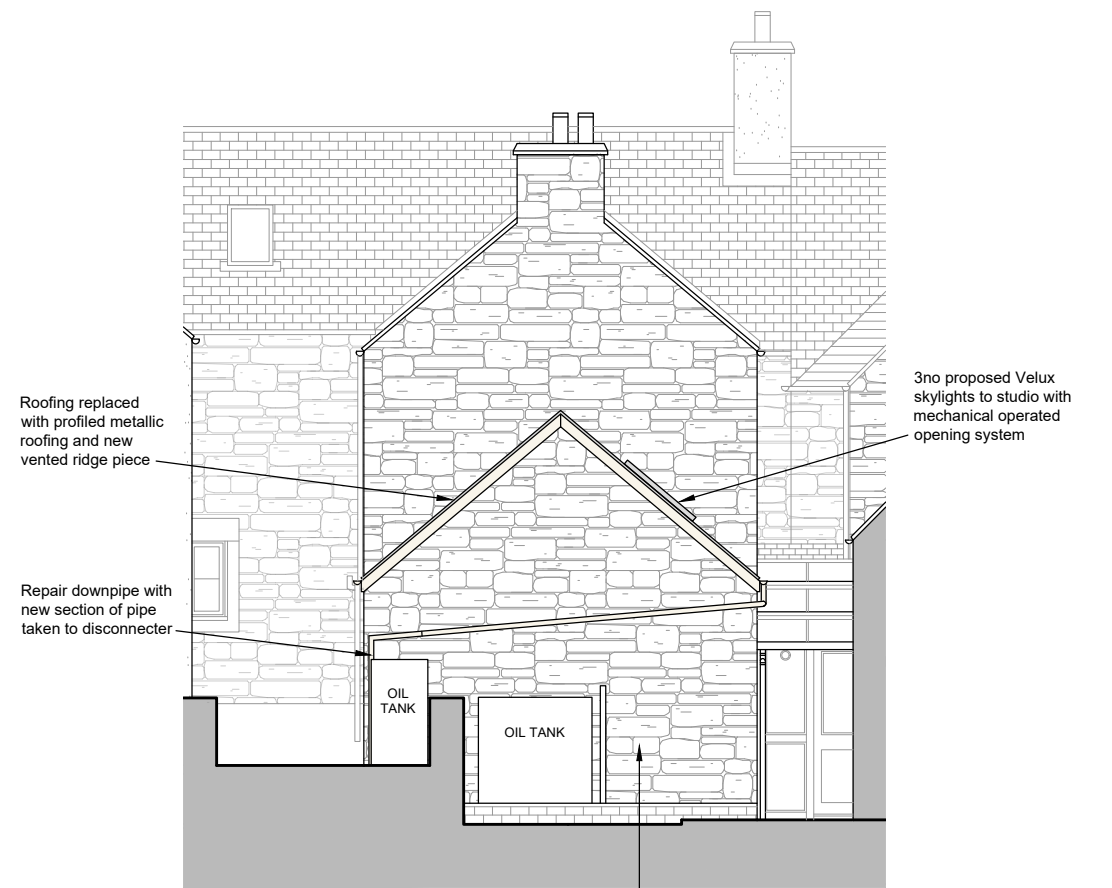

EAST ELEVATION

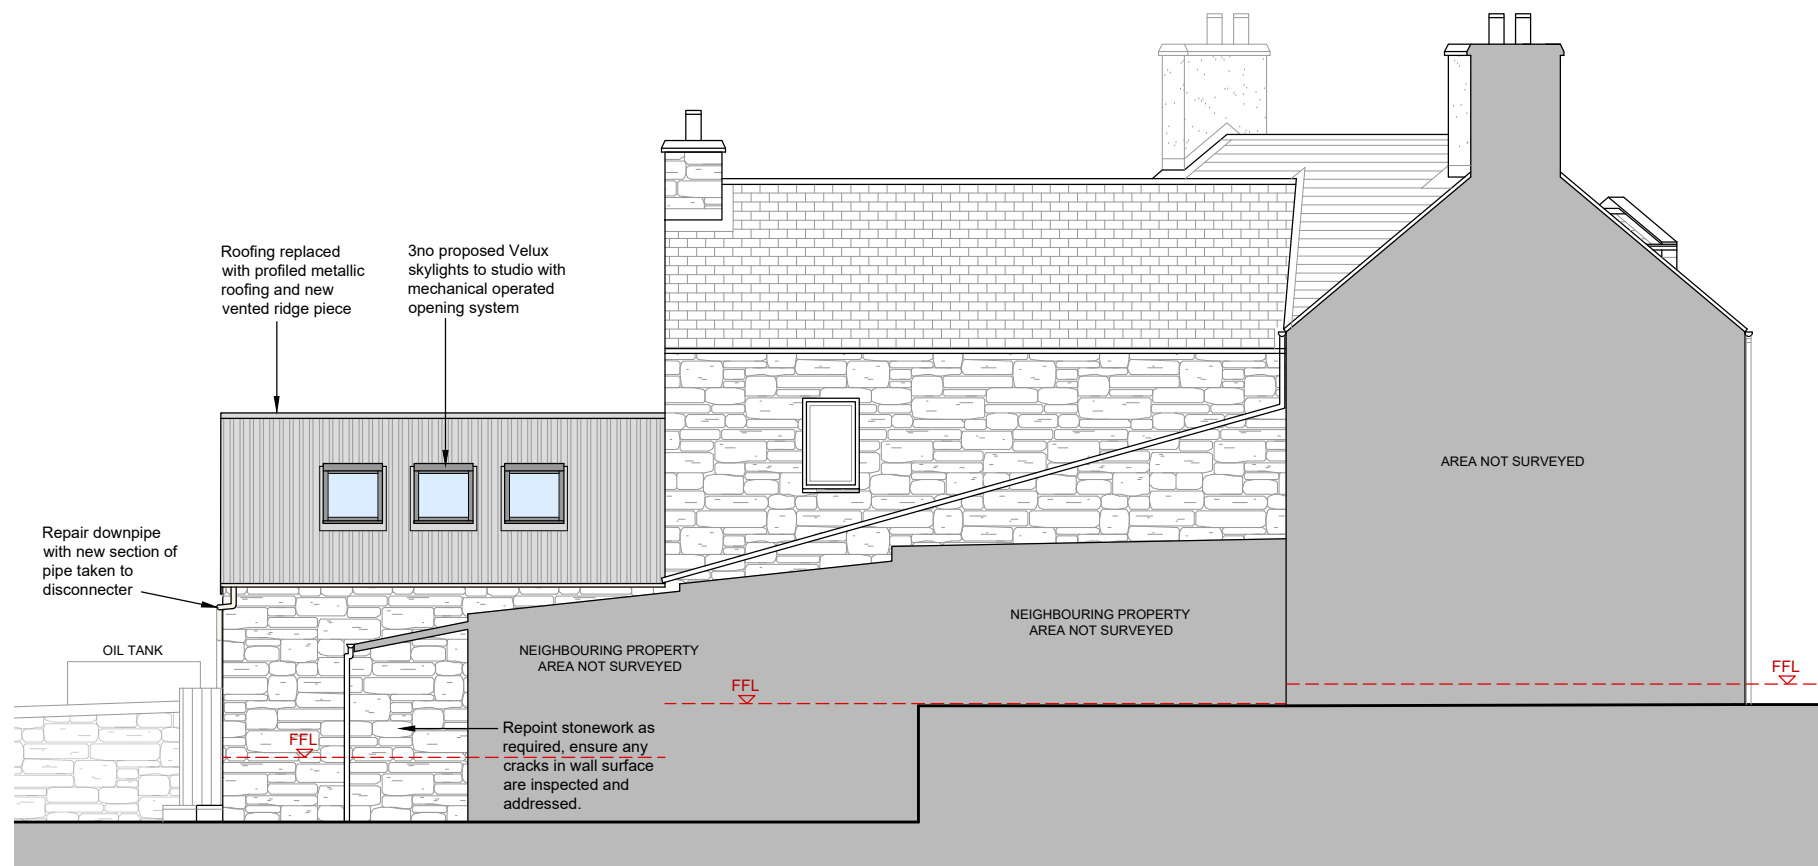


NORTH ELEVATION

MATERIALS:
 Walls - Stone rubble walls as per existing
 Roof - Profiled metallic roofing (colour: grey)
 Eaves - Timber fascia, barge & soffit boards with metal drips
 Rainwater goods - Metallic (colour off white)
 Doors - Timber frame with glazing (colour off white)
 Windows/ Skylights - Aluclad (colour: grey)

Project
**3 WILLOUGHBY STREET,
 MUTHILL, CRIEFF
 PERTSHIRE, PH5 2AB**

Drawing PROPOSED ELEVATIONS SHEET 2 - OUTBUILDING	Drg No. 1437P32	Rev.
Drawn by: SB	Checked by: JD	Date FEBRUARY 2024
Scale 1.100 @ A3		

 

**PROPOSED ELEVATIONS - SHEET 2
 OUTBUILDING**
 Scale 1.100

Revision	Drawn	Checked	Date

Aberfeldy Business Park
 Dunkeld Road
 ABERFELDY
 PH15 2AQ
 Tel : (01887) 820098

EÒLAS
 ARCHITECTS

Unit 1
 55 Ruthven Lane
 GLASGOW
 G12 9BG
 © ALL CONTENTS COPYRIGHT
 www.eolasarchitects.com