




SOUTH ELEVATION



EAST ELEVATION

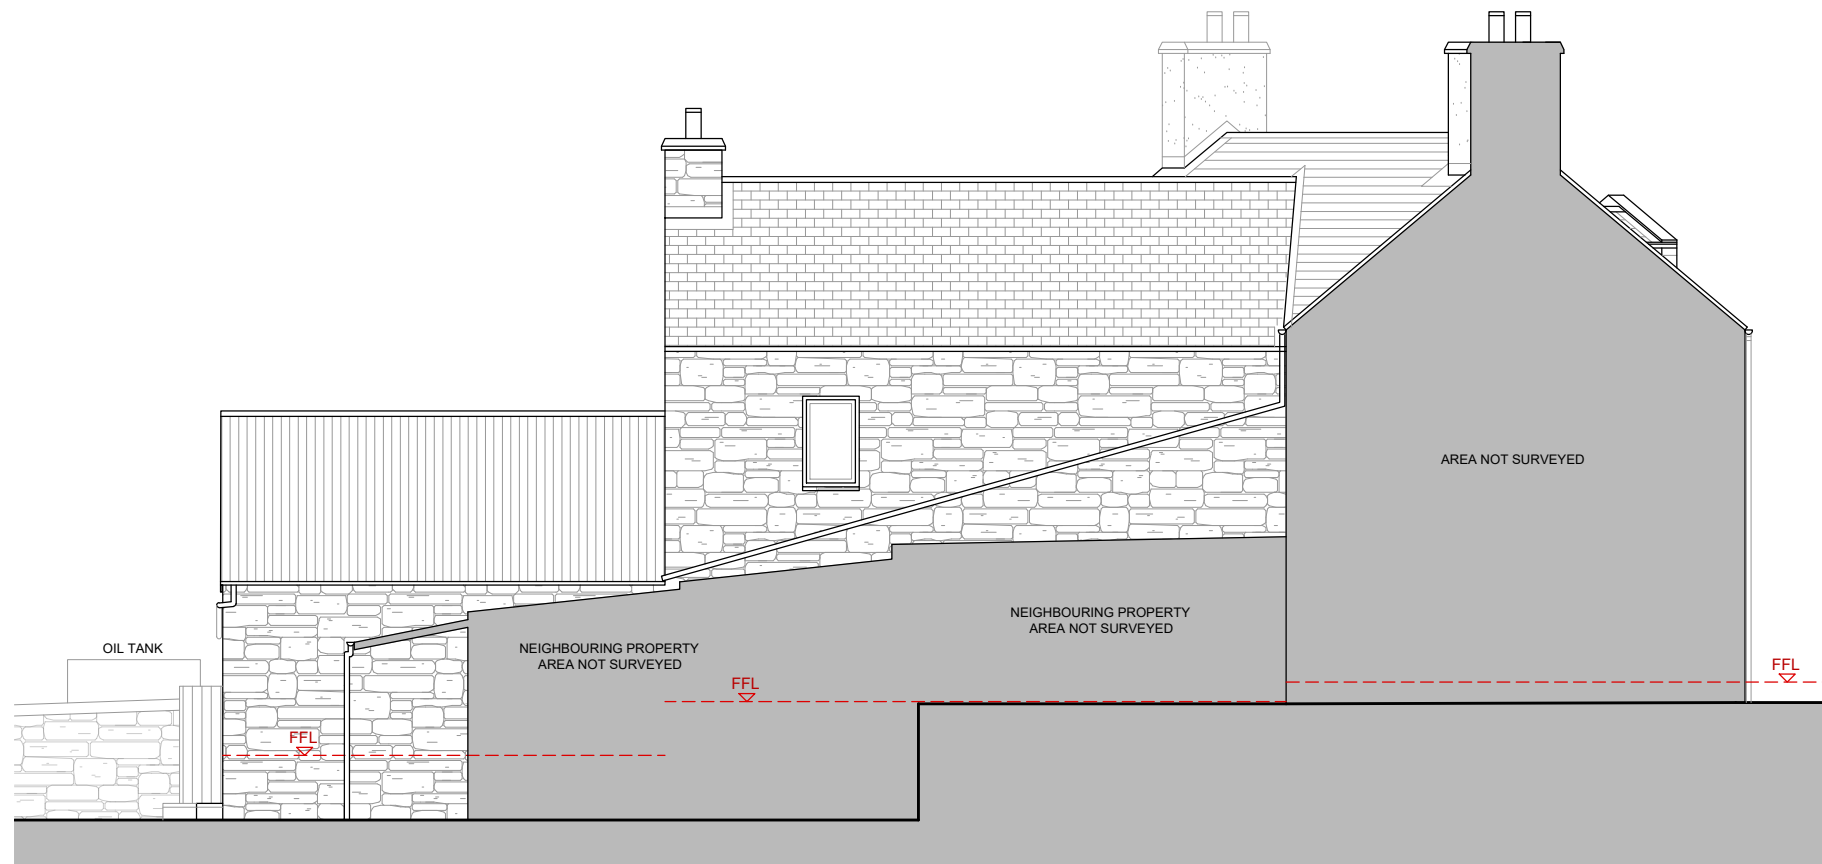


NORTH ELEVATION

Project
**3 WILLOUGHBY STREET,
 MUTHILL, CRIEFF
 PERTSHIRE, PH5 2AB**

Drawing EXISTING ELEVATIONS SHEET 2 - OUTBUILDING	Drg No. 1437P15	Rev.
Drawn by: SB	Checked by: JD	Date FEBRUARY 2024

Scale 1.100 @ A3

**EXISTING ELEVATIONS - SHEET 2
 OUTBUILDING**
 Scale 1.100

 

Revision	Drawn	Checked	Date

Aberfeldy Business Park Dunkeld Road ABERFELDY PH15 2AQ Tel : (01887) 820098		Unit 1 55 Ruthven Lane GLASGOW G12 9BG
		<small>© ALL CONTENTS COPYRIGHT www.eolasarchitects.com</small>