



ROOF PLAN

 

EXISTING ROOF PLAN
Scale 1:100

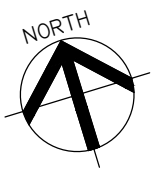

Project
3 WILLOUGHBY STREET,
MUTHILL, CRIEFF
PERTSHIRE, PH5 2AB

Drawing EXISTING ROOF PLAN	Drg No. 1437P13	Rev. A
Date FEBRUARY 2024		

Drawn by: SB	Checked by: JD	Scale 1:100 @ A3
--------------	----------------	------------------

Revision	Drawn	Checked	Date
A Section line added	SB	JD	19.03.24

Aberfeldy Business Park
Dunkeld Road
ABERFELDY
PH15 2AQ
Tel : (01887) 820098

EÒLAS
ARCHITECTS

Unit 1
55 Ruthven Lane
GLASGOW
G12 9BG
© ALL CONTENTS COPYRIGHT
www.eolasarchitects.com