


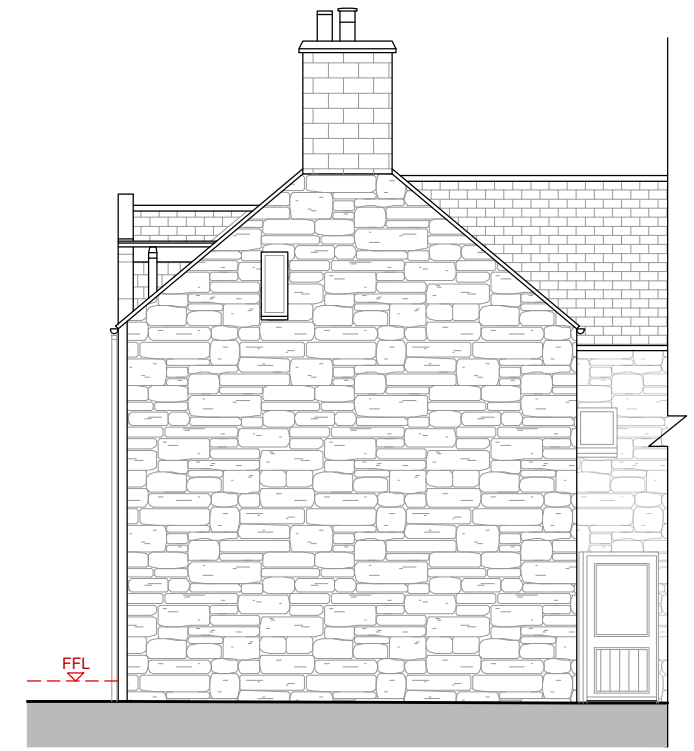


NORTH GABLE ELEVATION



WEST ELEVATION



SOUTH GABLE ELEVATION

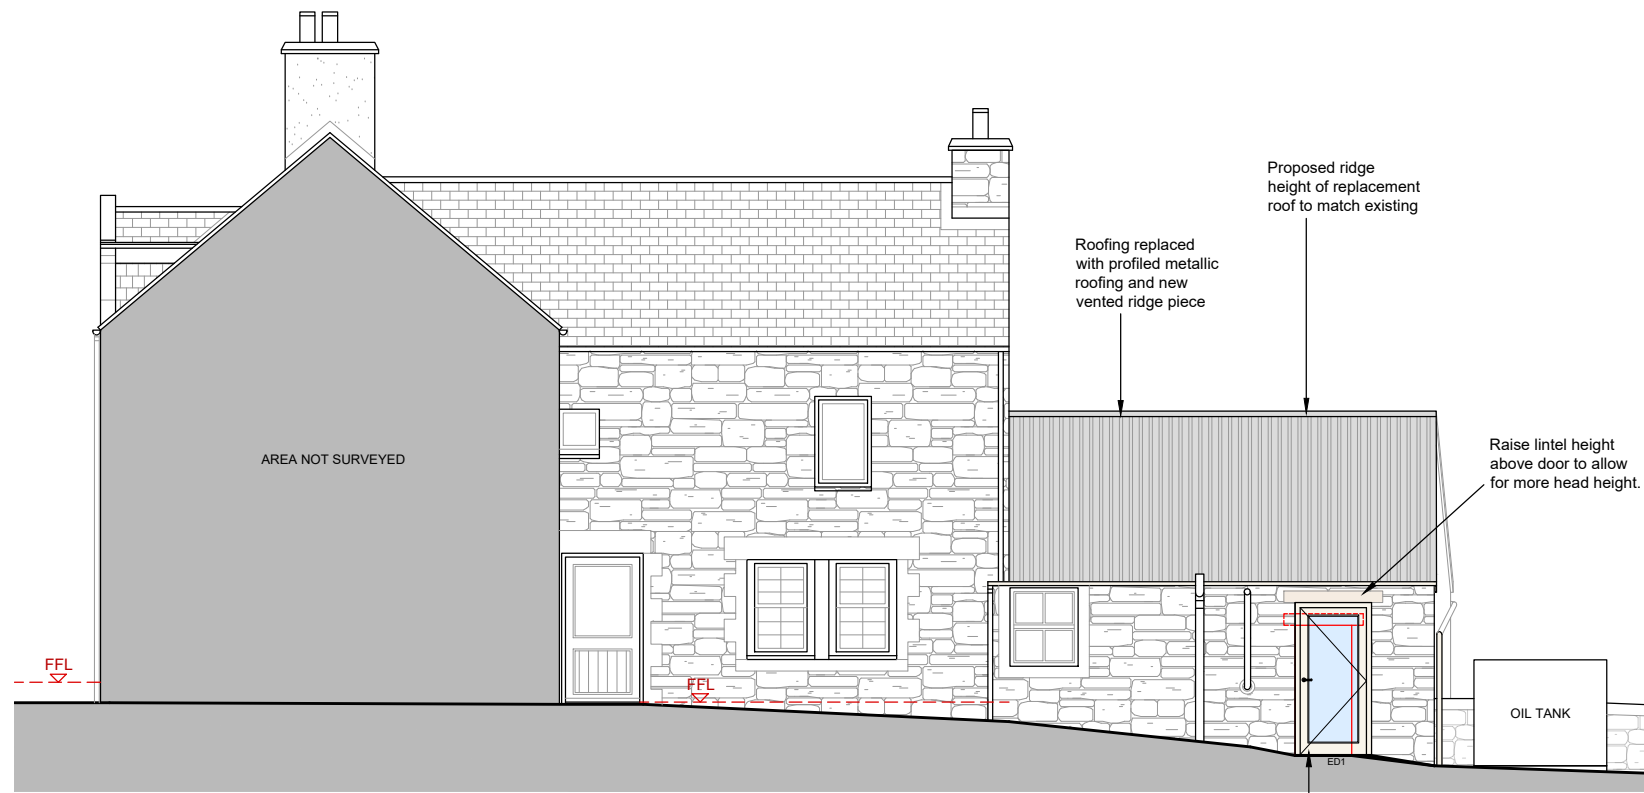

SOUTH ELEVATION



EAST ELEVATION

Project
**3 WILLOUGHBY STREET,
 MUTHILL, CRIEFF
 PERTSHIRE, PH5 2AB**

Drawing PROPOSED ELEVATIONS SHEET 1 - MAIN HOUSE	Drg No. 1437P31	Rev.
Drawn by: SB	Checked by: JD	Date FEBRUARY 2024
Scale 1.100 @ A3		

Aberfeldy Business Park Dunkeld Road ABERFELDY PH15 2AQ Tel : (01887) 820098	EÒLAS ARCHITECTS	Unit 1 55 Ruthven Lane GLASGOW G12 9BG © ALL CONTENTS COPYRIGHT www.eolasarchitects.com
--	----------------------------	--

**PROPOSED ELEVATIONS - SHEET 1
 MAIN HOUSE**
 Scale 1.100

- MATERIALS:**
 Walls - Stone rubble walls as per existing
 Roof - Profiled metallic roofing (colour: grey)
 Eaves - Timber fascia, barge & soffit boards with metal drips
 Rainwater goods - Metallic (colour off white)
 Doors - Timber frame with glazing (colour off white)
 Windows/ Skylights - Aluclad (colour: grey)

Revision	Drawn	Checked	Date

5 metres

0

5

10

15