


NORTH GABLE ELEVATION

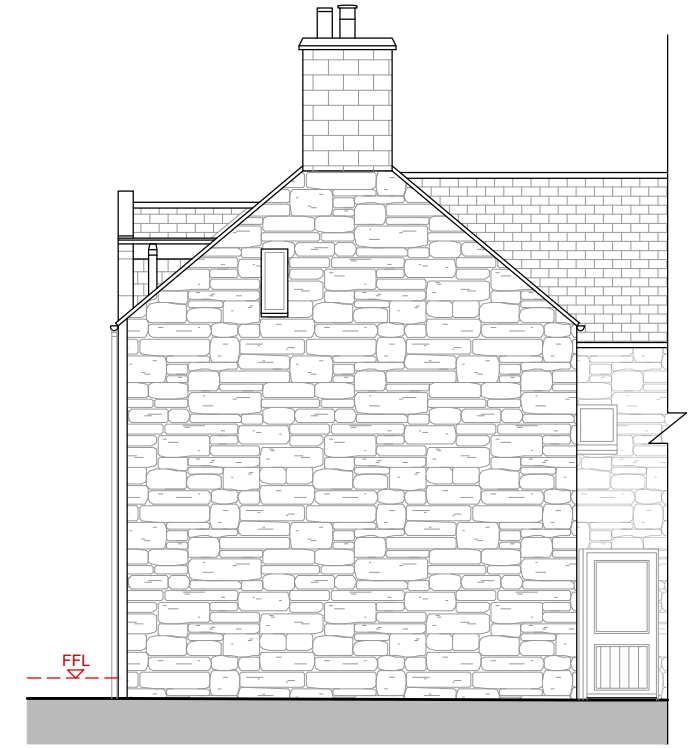

WEST ELEVATION




SOUTH GABLE ELEVATION




SOUTH ELEVATION



EAST ELEVATION

Project 3 WILLOUGHBY STREET, MUTHILL, CRIEFF PERTSHIRE, PH5 2AB			
Drawing EXISTING ELEVATIONS SHEET 1 - MAIN HOUSE	Drg No. 1437P14	Rev.	
Drawn by: SB	Checked by: JD	Date	FEBRUARY 2024
Scale 1.100 @ A3		Unit 1 55 Ruthven Lane GLASGOW G12 9BG	
Aberfeldy Business Park Dunkeld Road ABERFELDY PH15 2AQ Tel : (01887) 820098		 <small>© ALL CONTENTS COPYRIGHT www.eolasarchitects.com</small>	

 

EXISTING ELEVATIONS - SHEET 1
MAIN HOUSE
 Scale 1.100

Revision	Drawn	Checked	Date