


**Existing Ground Floor Plan**  
1 : 50



**Existing Roof Plan**  
1 : 50

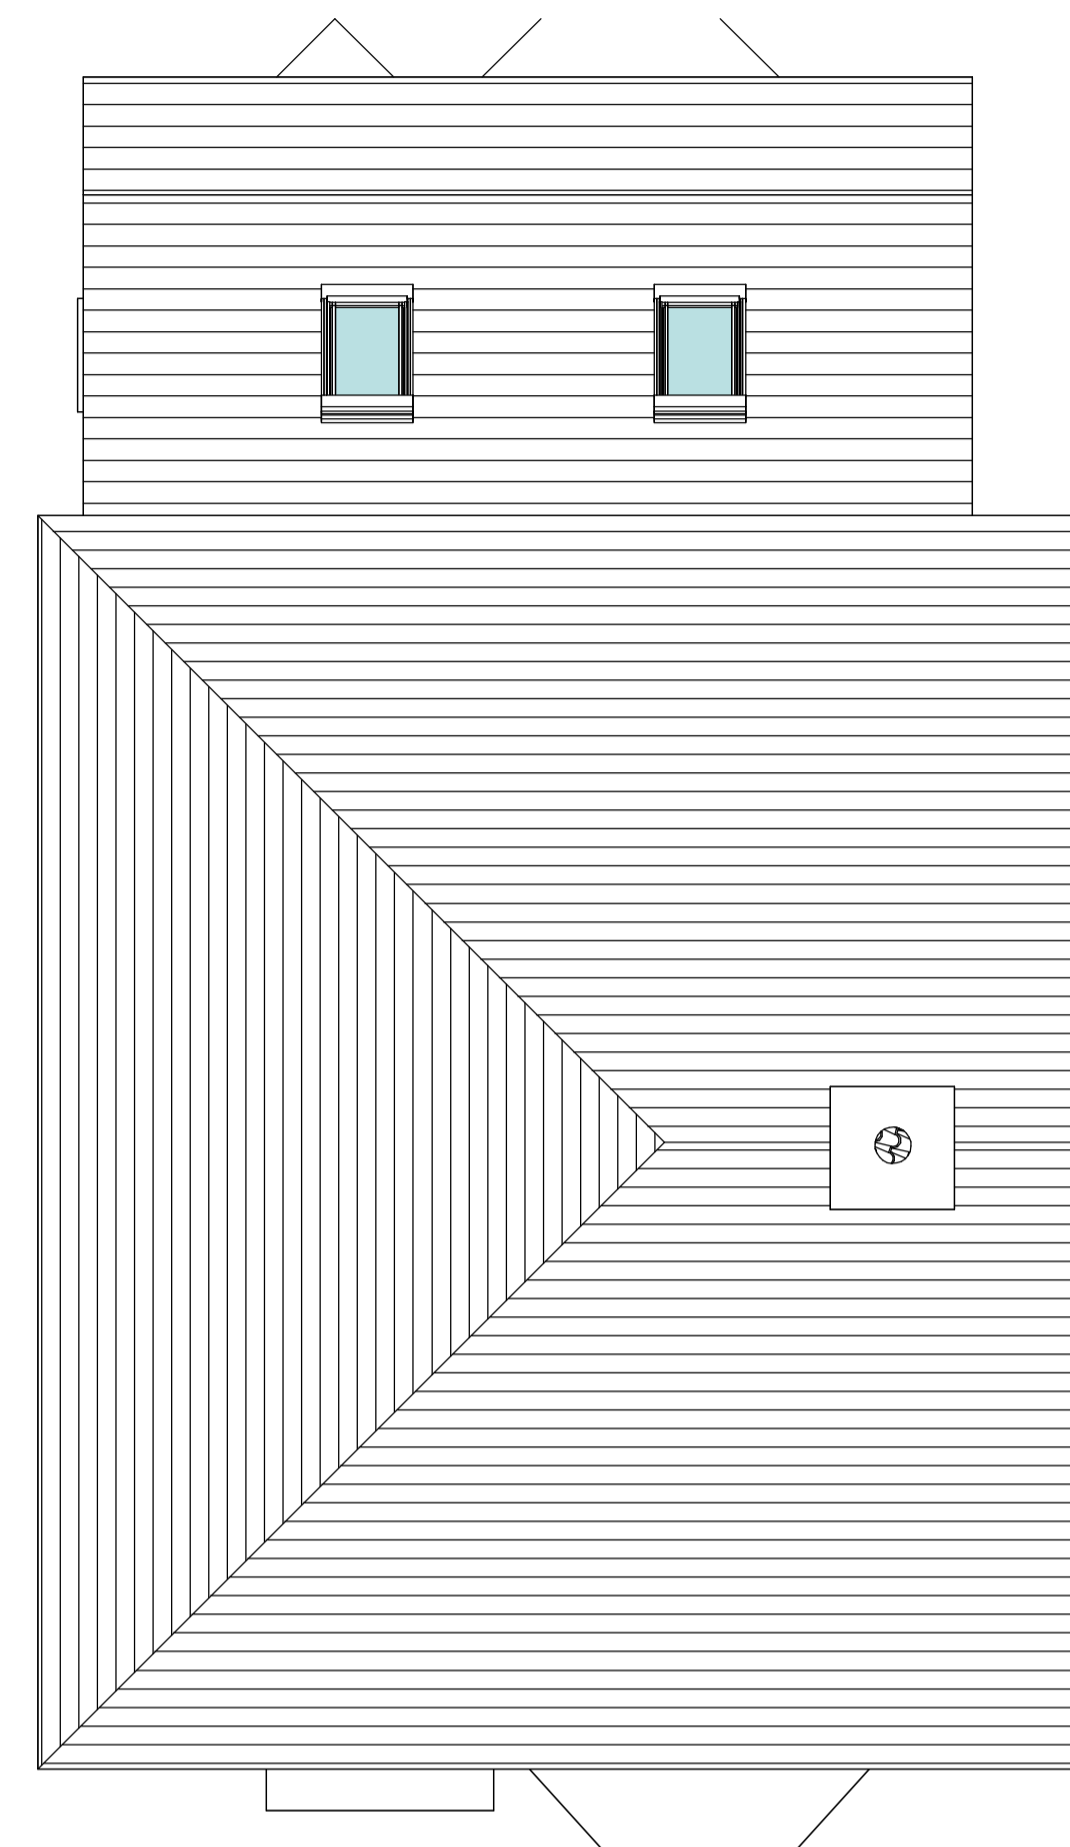

**East Elevation**  
1 : 100



**South Elevation**  
1 : 100



**West Elevation**  
1 : 100

Revision	Date	Description	SE	WDC	Issued By	Issued to	Approved
P01	07/04/24	Issued for Planning					

Revisions

Project 1 Bearevior Way, Warwick, CV34 4NY

Title Existing Plans & Elevations

Scale	As indicated	Drawn	Checked	Approved
(when plotted @ A1)	Date	07/04/24	Date	07/04/24

CAD Ref



**SCENE**  
ARCHITECTURE

© Copyright

Project number	Drawing number	SE
1246	1246-IDA-002	SE