


Ground Floor - Proposed
1 : 50



Roof Plan - Proposed
1 : 50

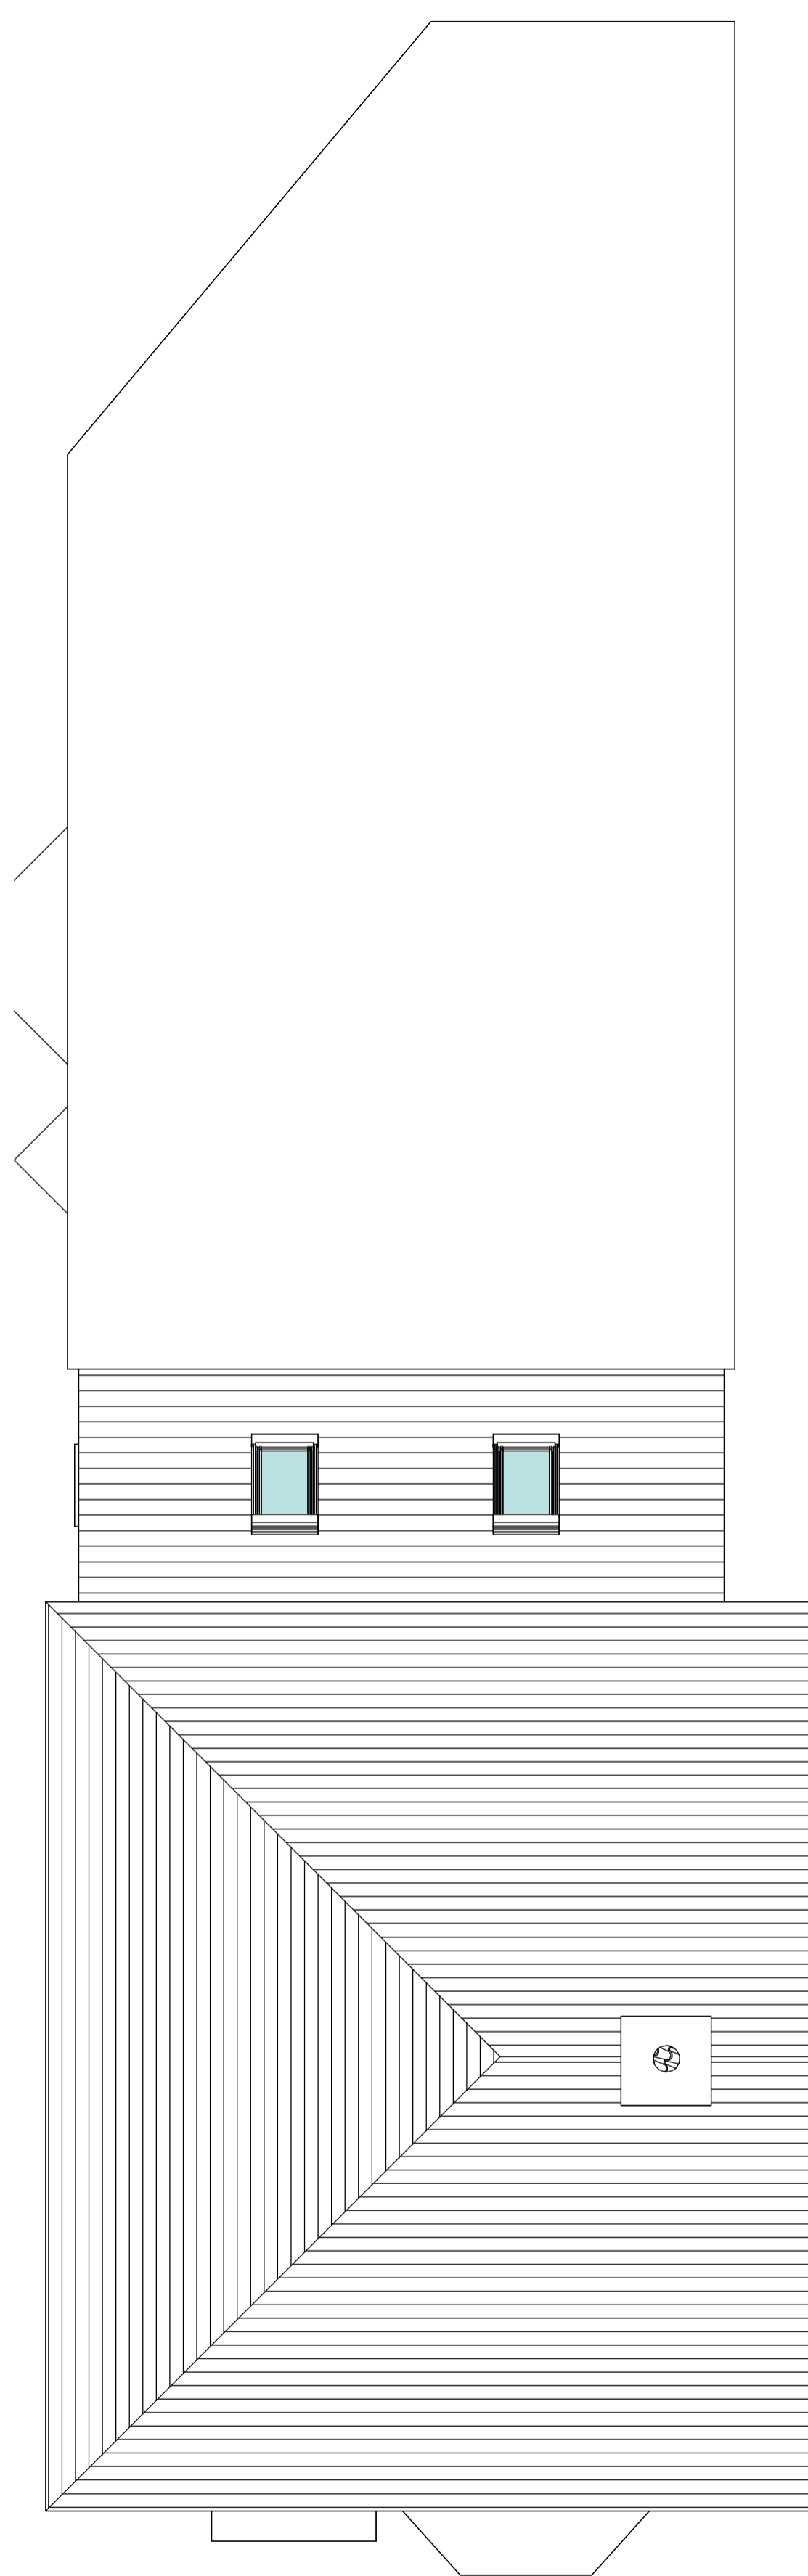

East Elevation - Proposed
1 : 100



West Elevation - Proposed
1 : 100



South Elevation - Proposed
1 : 100



3D View - Proposed

Revision	Date	Description	SE	WDC	Issued By	Issued to	Approved
P01	07/04/24	Issued for Planning					

Revisions

Project 1 Beaufevior Way, Warwick, CV34 4NY

Title Proposed Plans & Elevations

Scale	As indicated	Drawn	Checked	Approved
(when plotted @ A1)	Date	07/04/24	Date	07/04/24

CAD Ref



Project number	Drawing number	SE
1246	1246-IDA-003	SE