



Location plan
1 : 1250

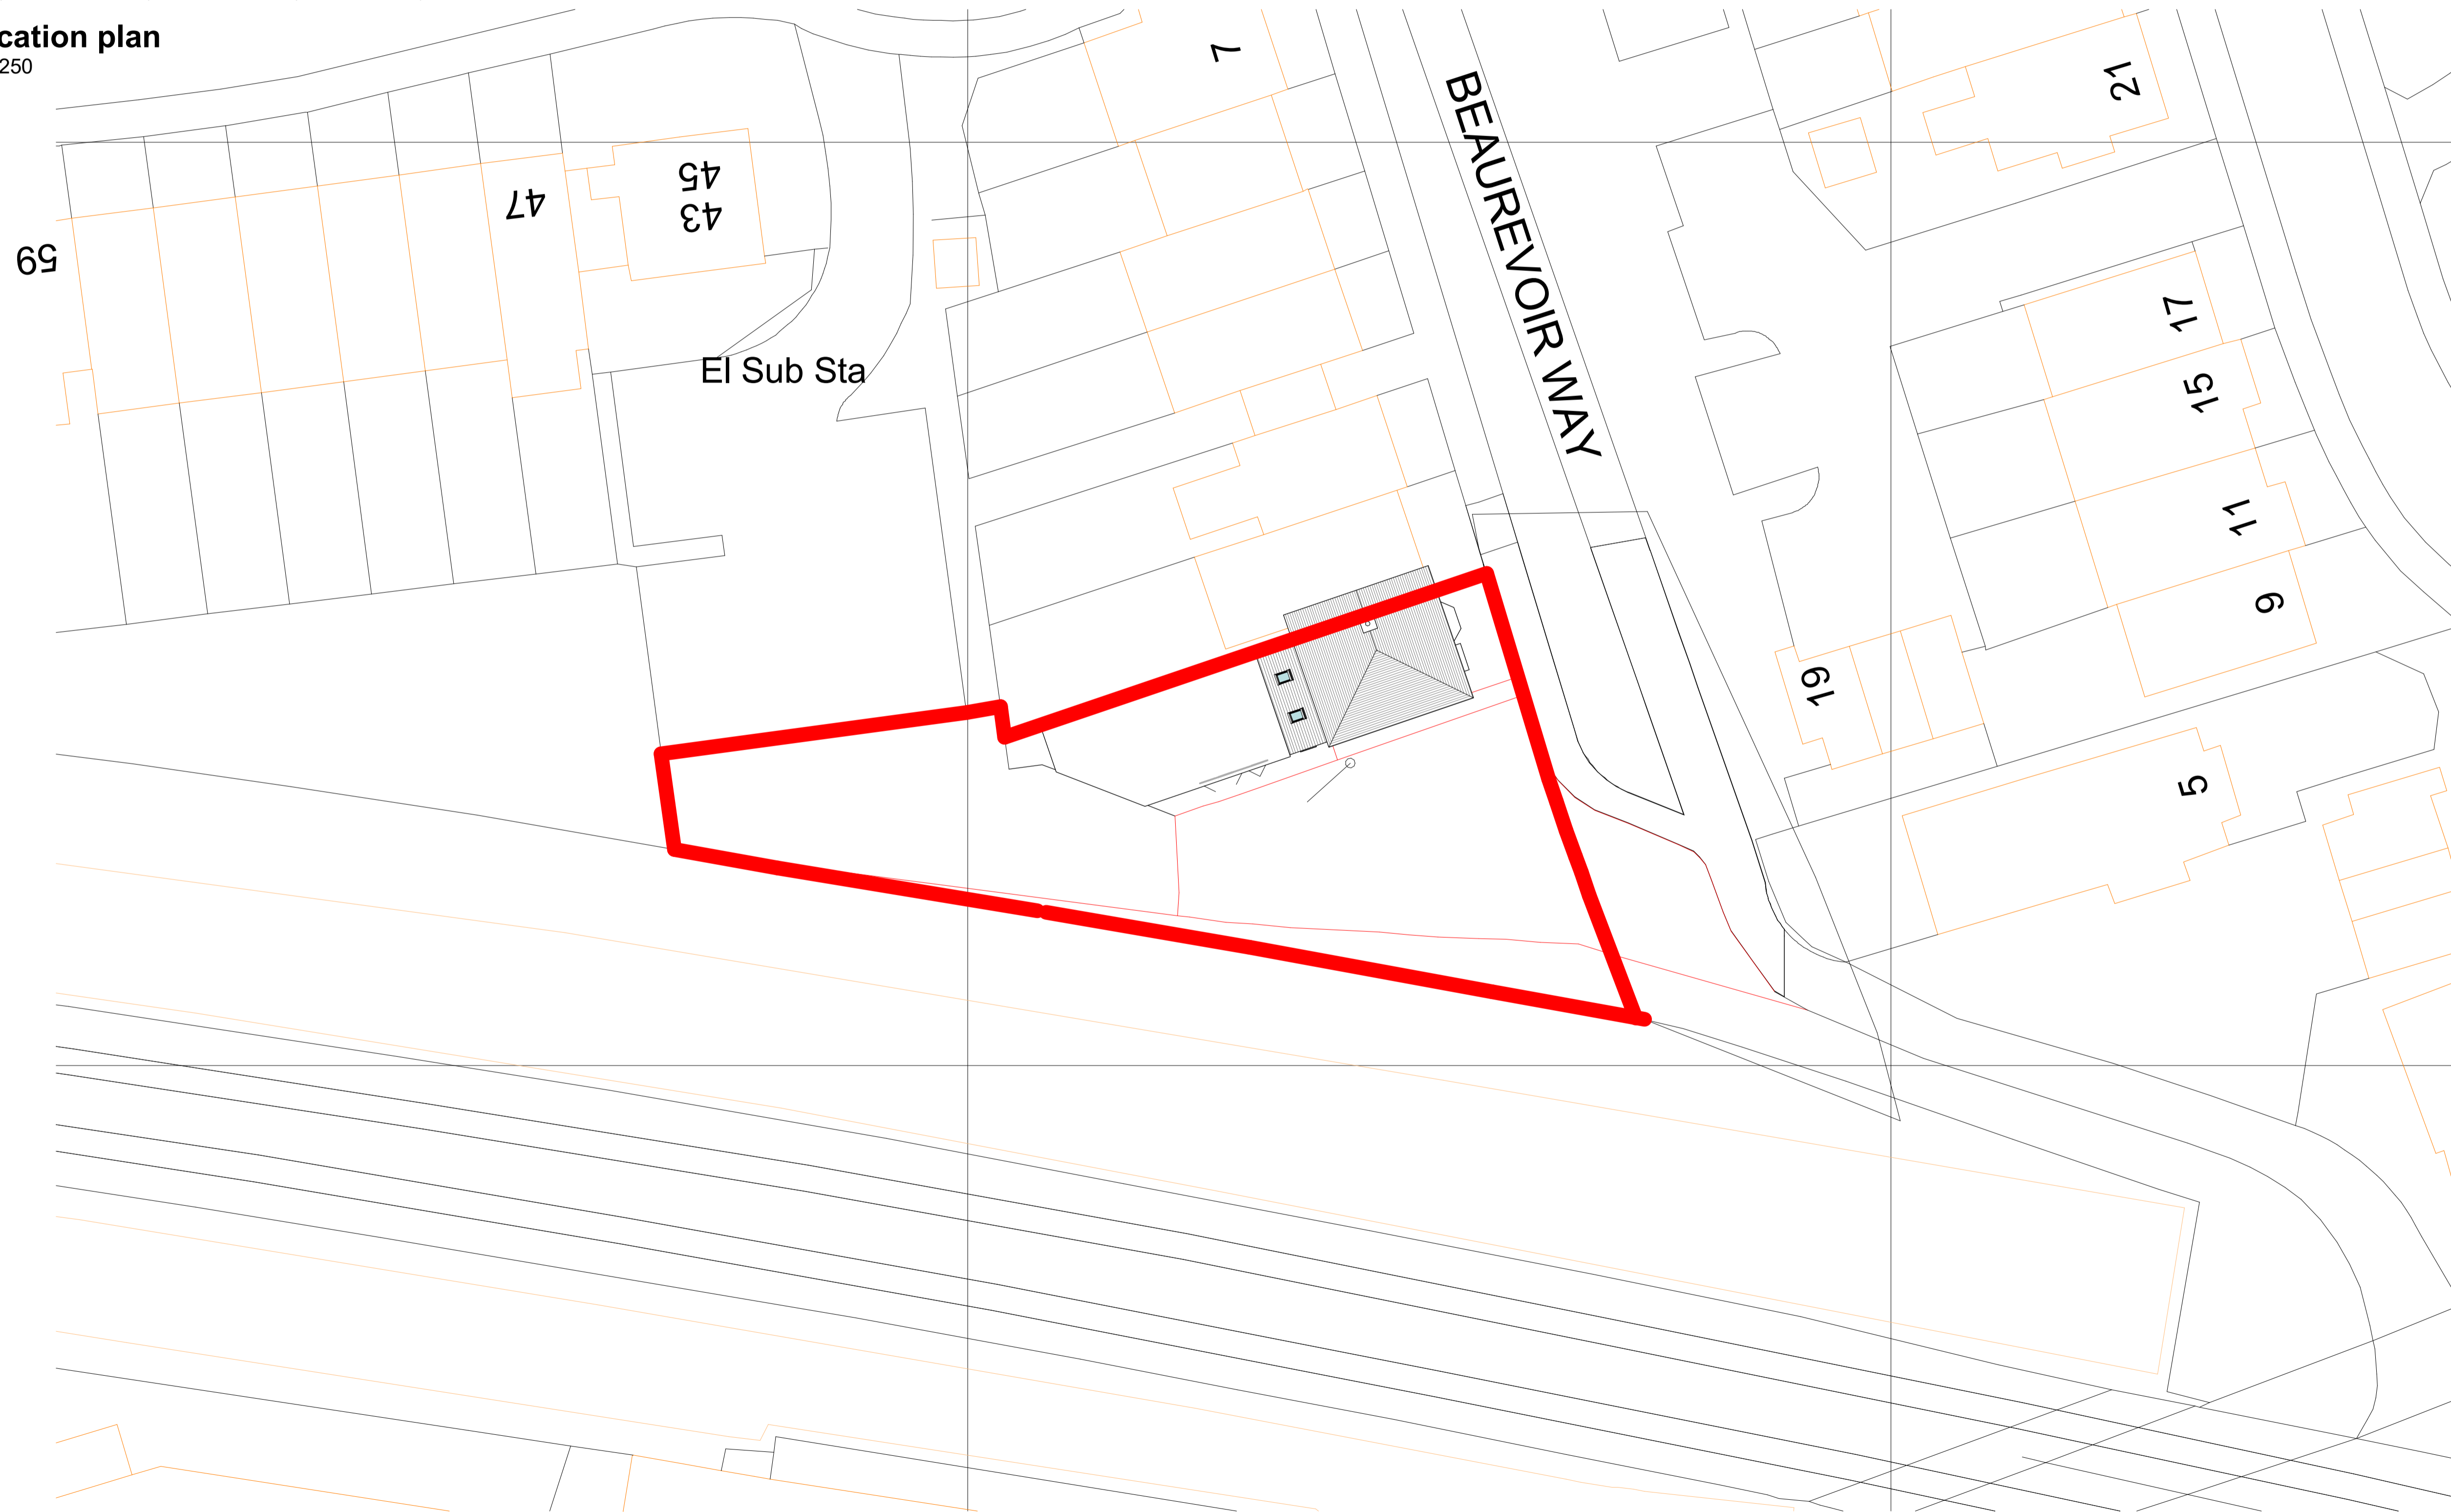

Site Plan
1 : 200

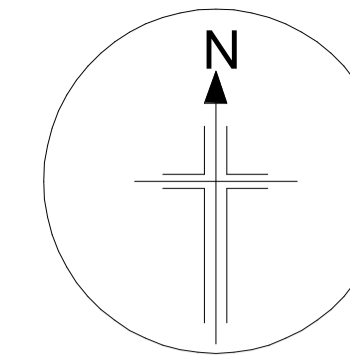

This drawing may have been reduced original scale : 100mm

Reference Drawings Legend Notes

Revision	Date	Description	SE	WDC	Issued By	Issued to	Approved
P01	07/04/24	Issued for Planning					

Revisions

Project: 1 Bearevoir Way, Warwick, CV34 4NY

Title: Location & Site Plan

Scale	As indicated	Drawn	Checked	Approved
(when plotted @ A1)	Date	07/04/24	Date	07/04/24

CAD Ref

Scale	As indicated	Drawn	Checked	Approved
(when plotted @ A1)	Date	07/04/24	Date	07/04/24

CAD Ref



Project number	Drawing number	SE
1246	1246-IDA-001	SE