



**1** Cycle Store West Elevation  
 1 : 50

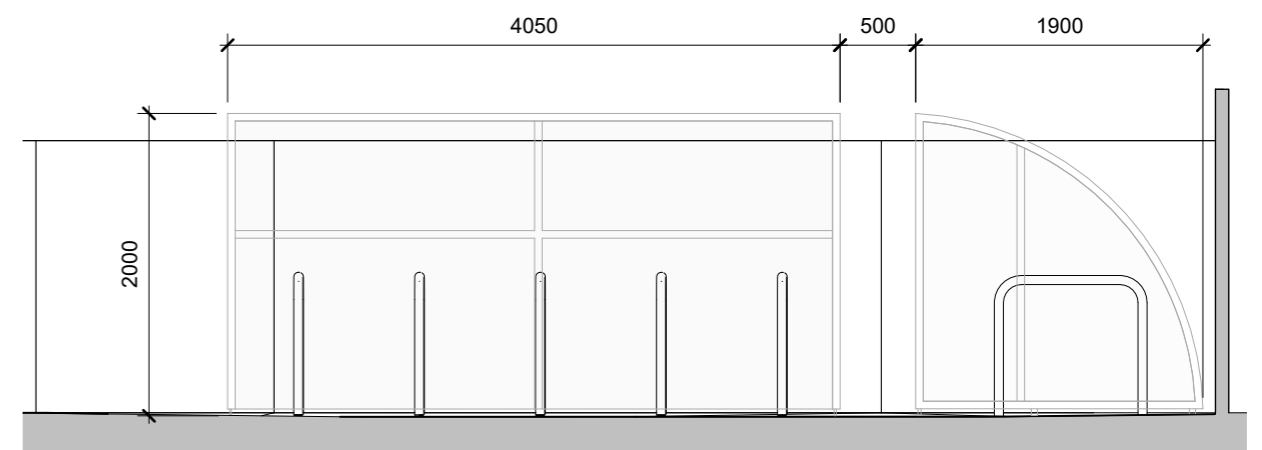

**2** Cycle Store South Elevation  
 1 : 50

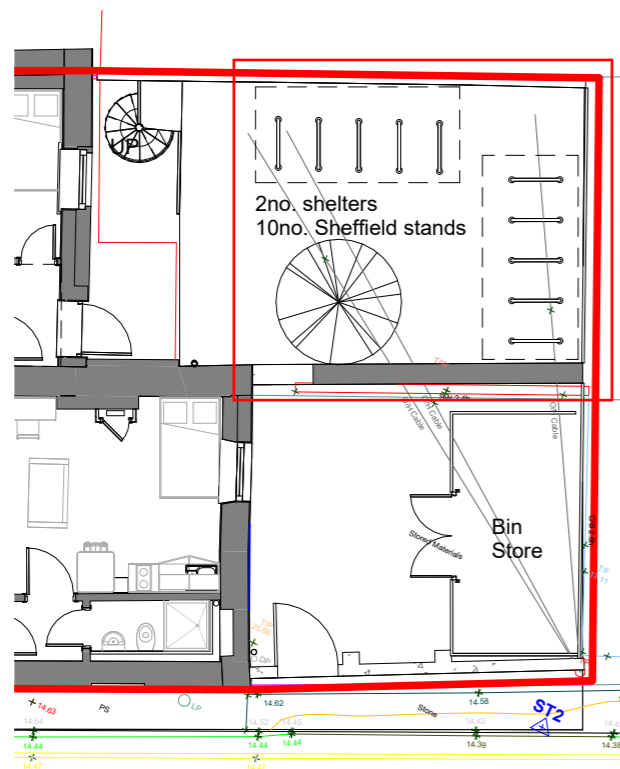

**3** Cycle Store - Location Plan  
 1 : 150

0.5 0 0.5 1 1.5 2 2.5  
 Scale 1:50@A3 m

Example Cycle Store suitable for up to 6 sheffield stands Steel frame, powder coating to ISO 12944 50 x 50mm square tube, clear polycarbonate glazing to sides and roof



Client's Name Rengen		Drawing Title Cycle Store Elevations					
Job No	Origin	Volume	Level	Type	Role	Number	Rev
W0904	WW	ZZ	00	DT	A	0307	

Drawn	Checked	Date
SMc	AB	15/03/24
Job Title 10-12 Cave Street, Bristol		
Status PRELIMINARY		

Rev	Date	Revision Details	Dr	Ch

**Bristol:** Westworks, Colston Tower, Colston Street, Bristol, BS1 4XE  
 T 0117 214 1101 E bristol@ecwestworks.com  
**Sussex:** Brooklyn Chambers, 11 Goring Road, Worthing, West Sussex, BN12 4AP  
 T 01903 248777 E sussex@ecarchitecture.com  
**London:** 76 Great Suffolk Street, London, SE1 0BL  
 T 0207 928 2773 E london@ecarchitecture.com  
**WESTWORKS**  
 www.ecwestworks.com