
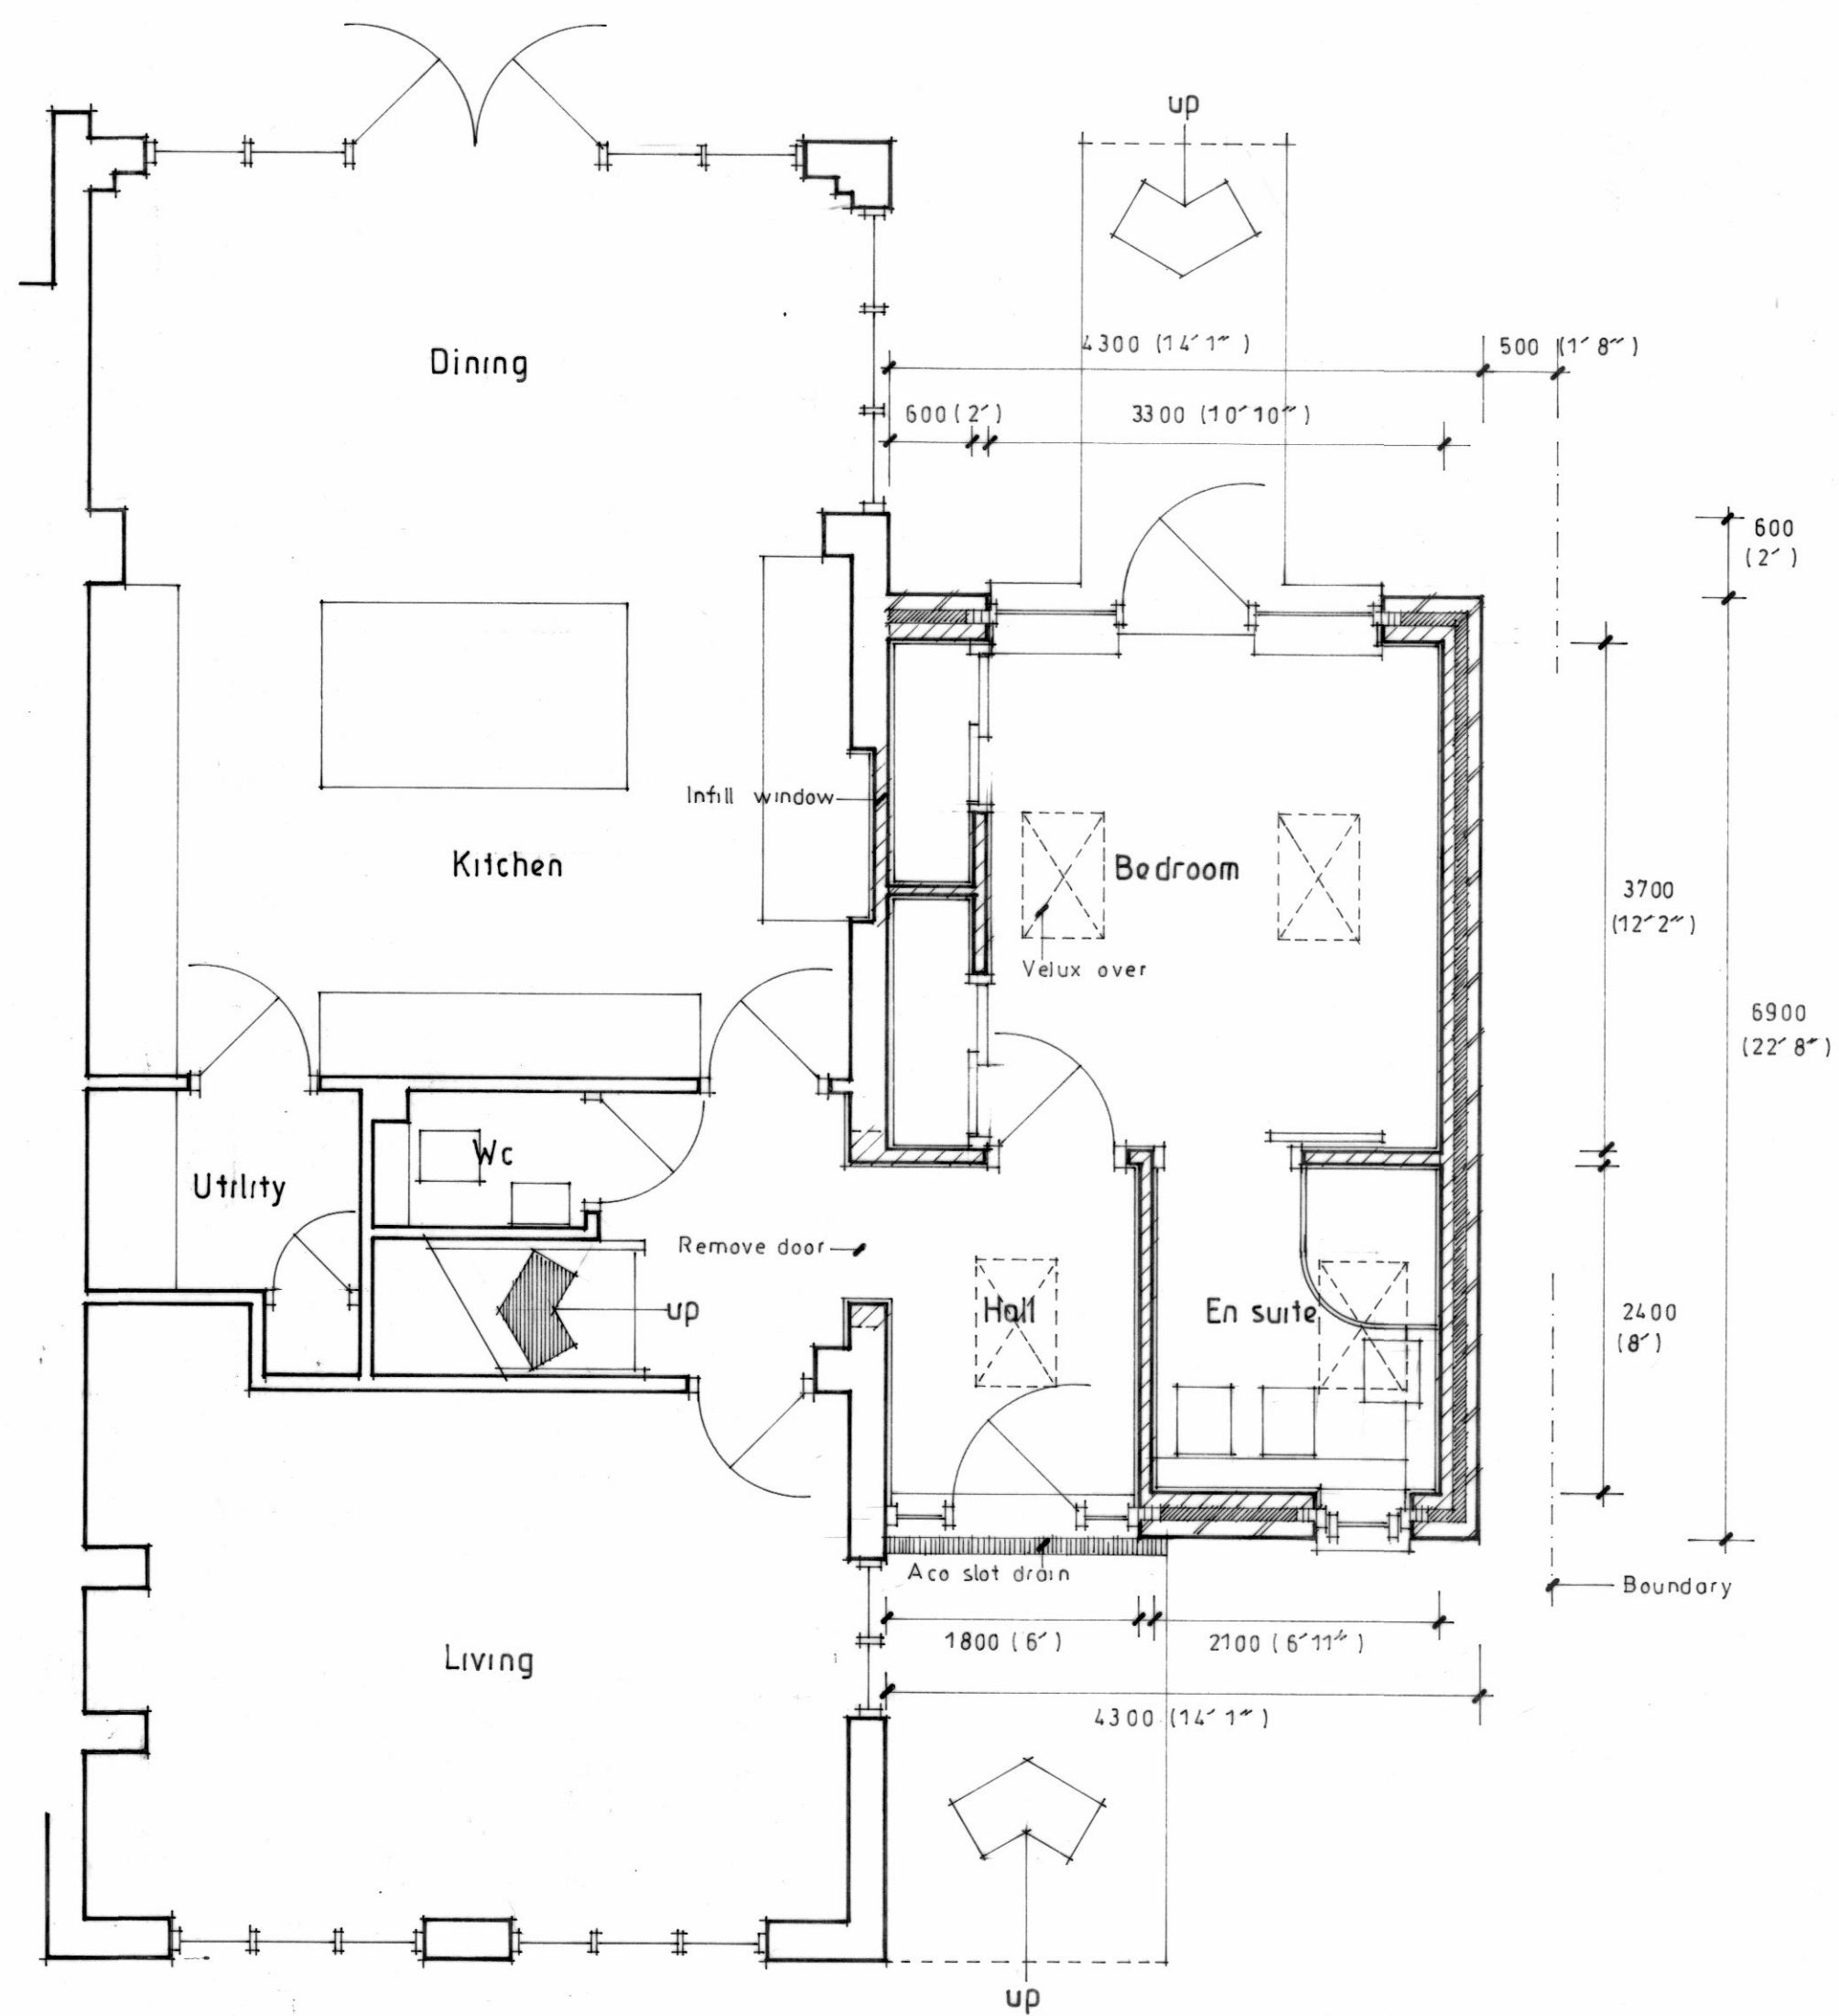




Front elevation

Side elevation

Rear elevation

 

Ground floor plan

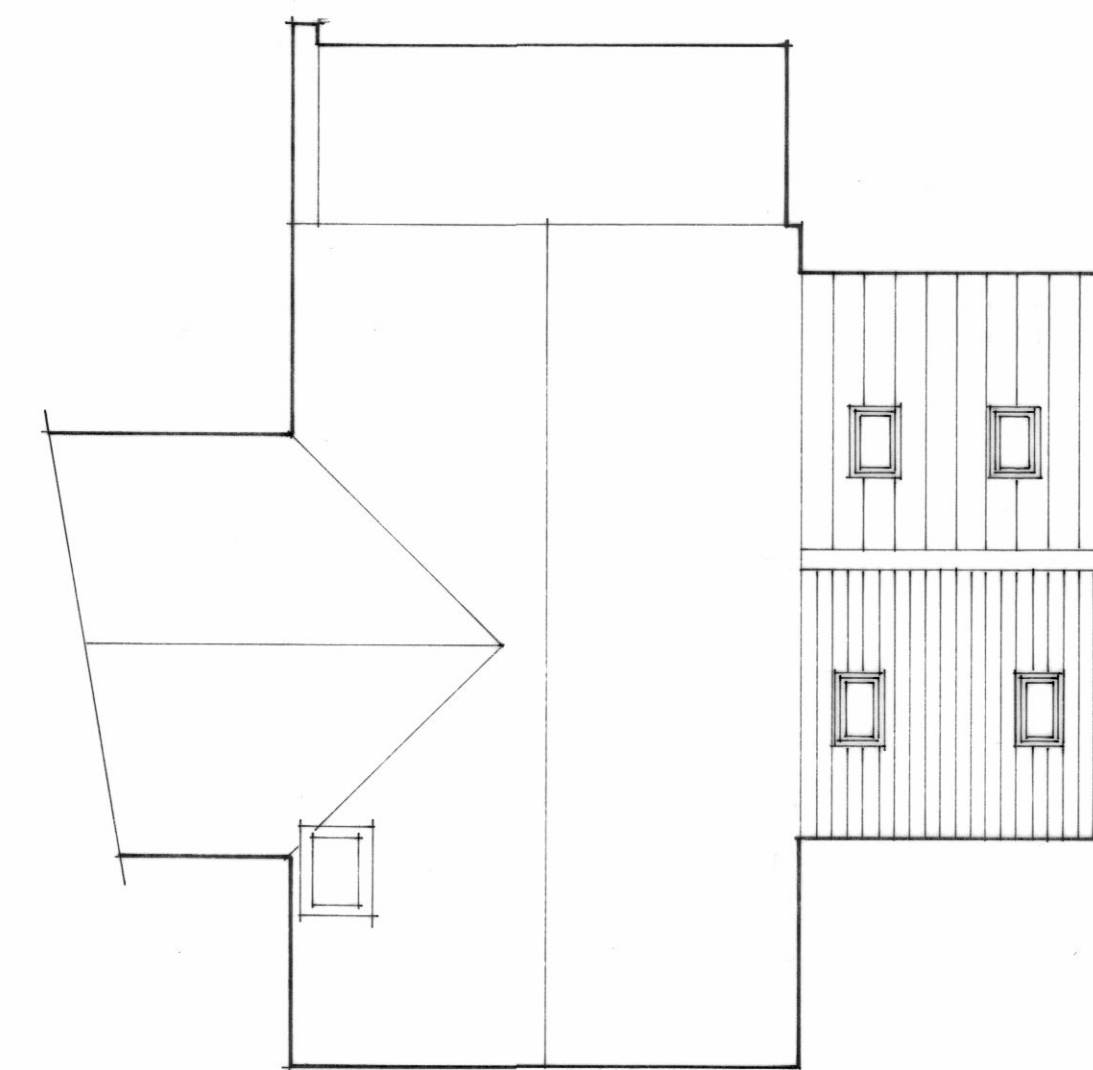 

Roof plan

project Single storey side extension
 location Camellia Cottage, Church Street, Rapley SO24 0DS
 drawing Proposed for planning
 drawing no. 1145 / 05
 scale 1 : 50 1 : 100
 date March 2024

T.Neal Ltd
 Architectural Design