



Front elevation



Side elevation

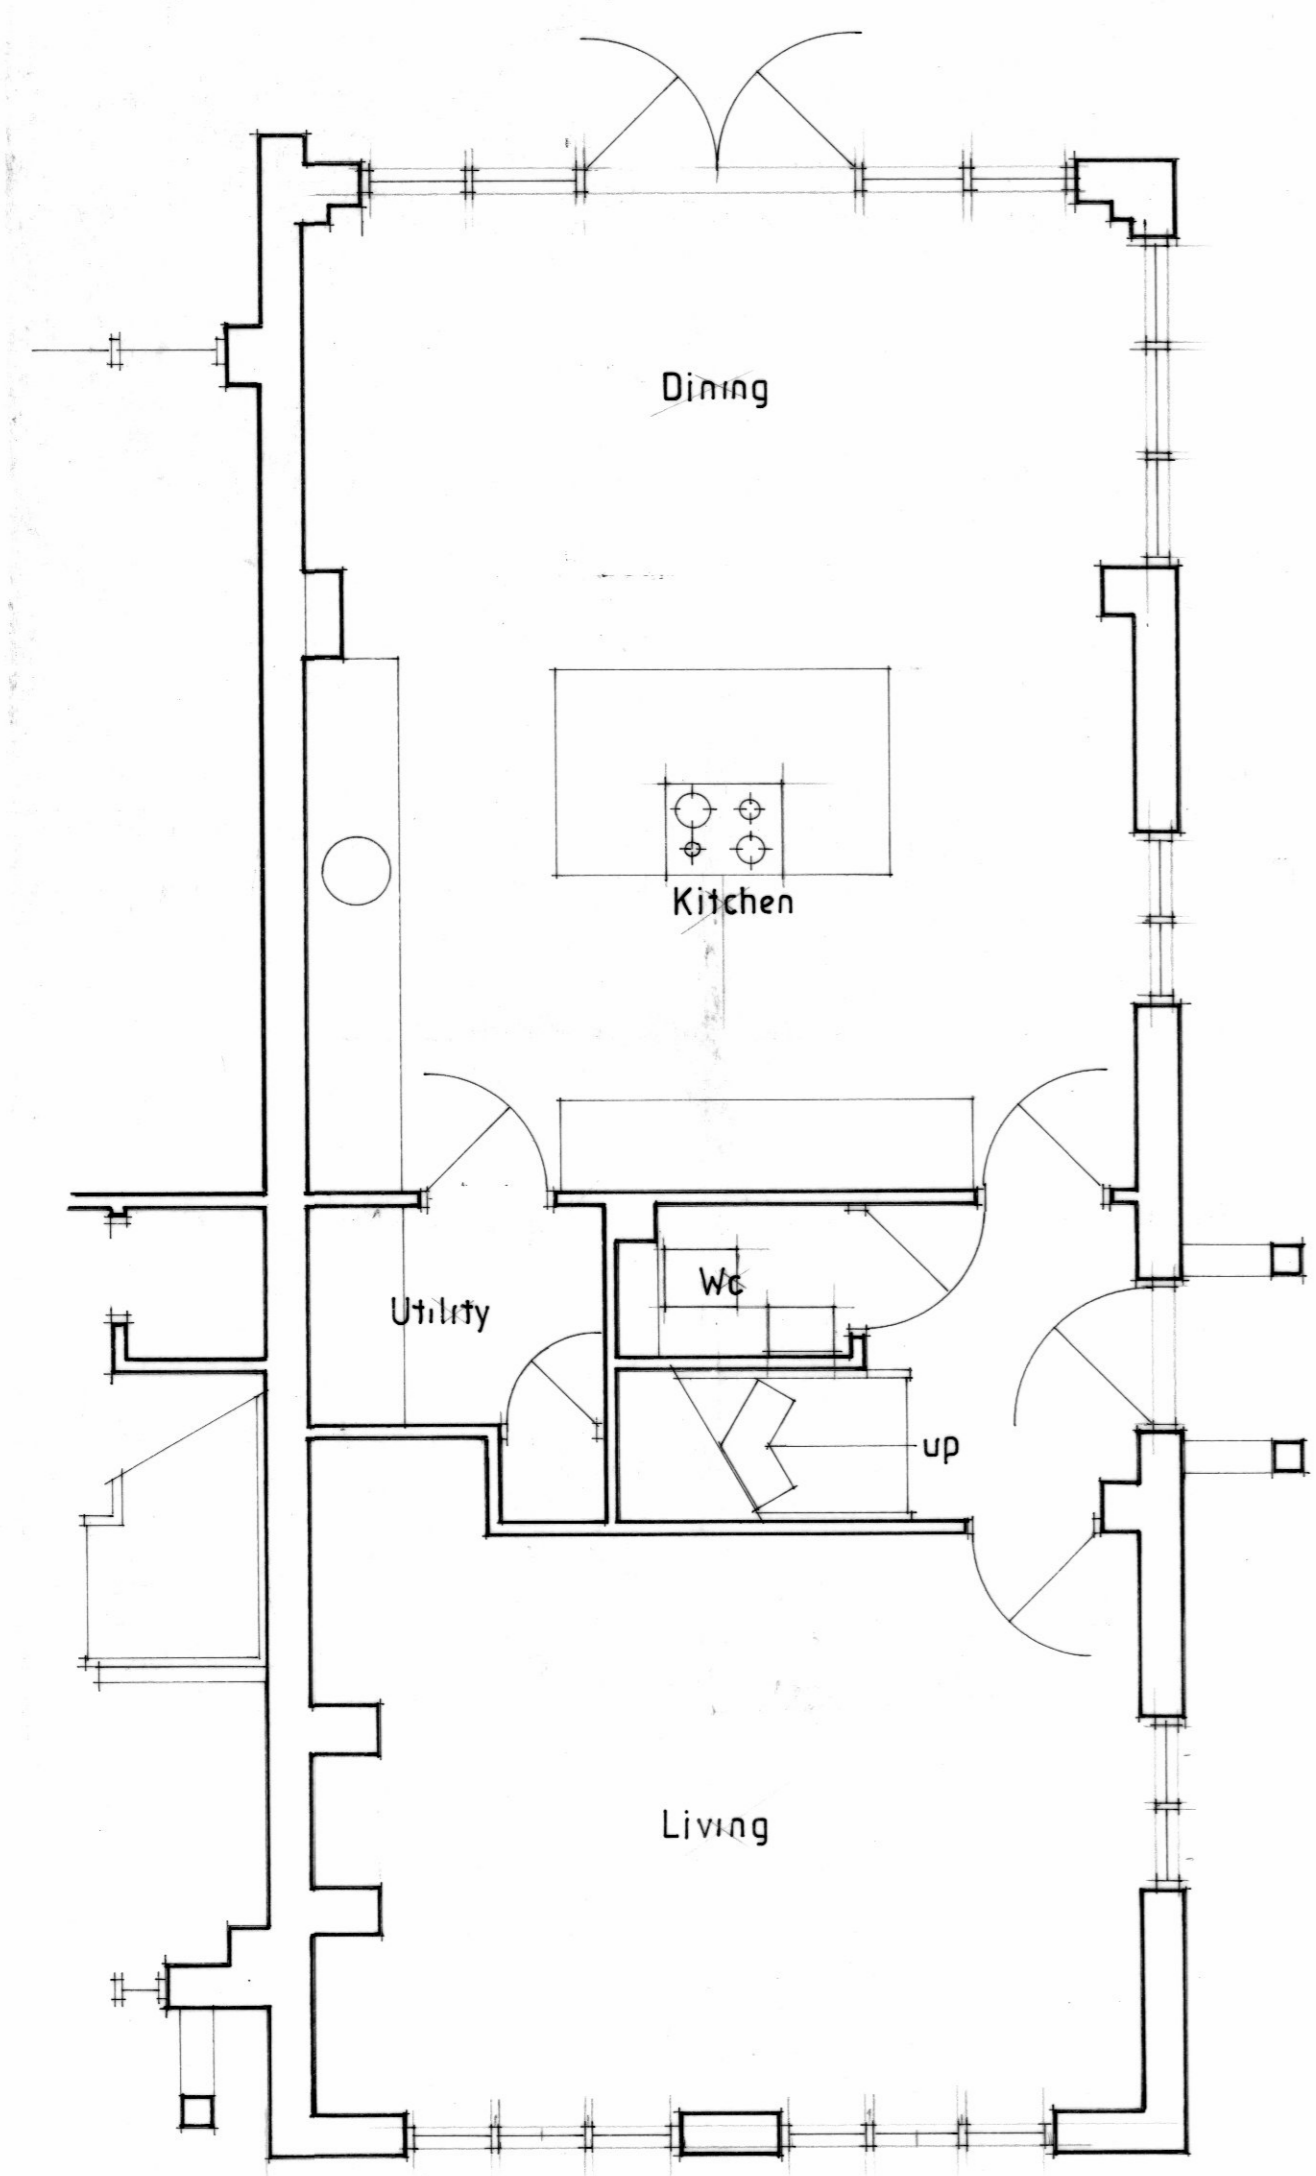

Rear elevation

 

Ground floor plan

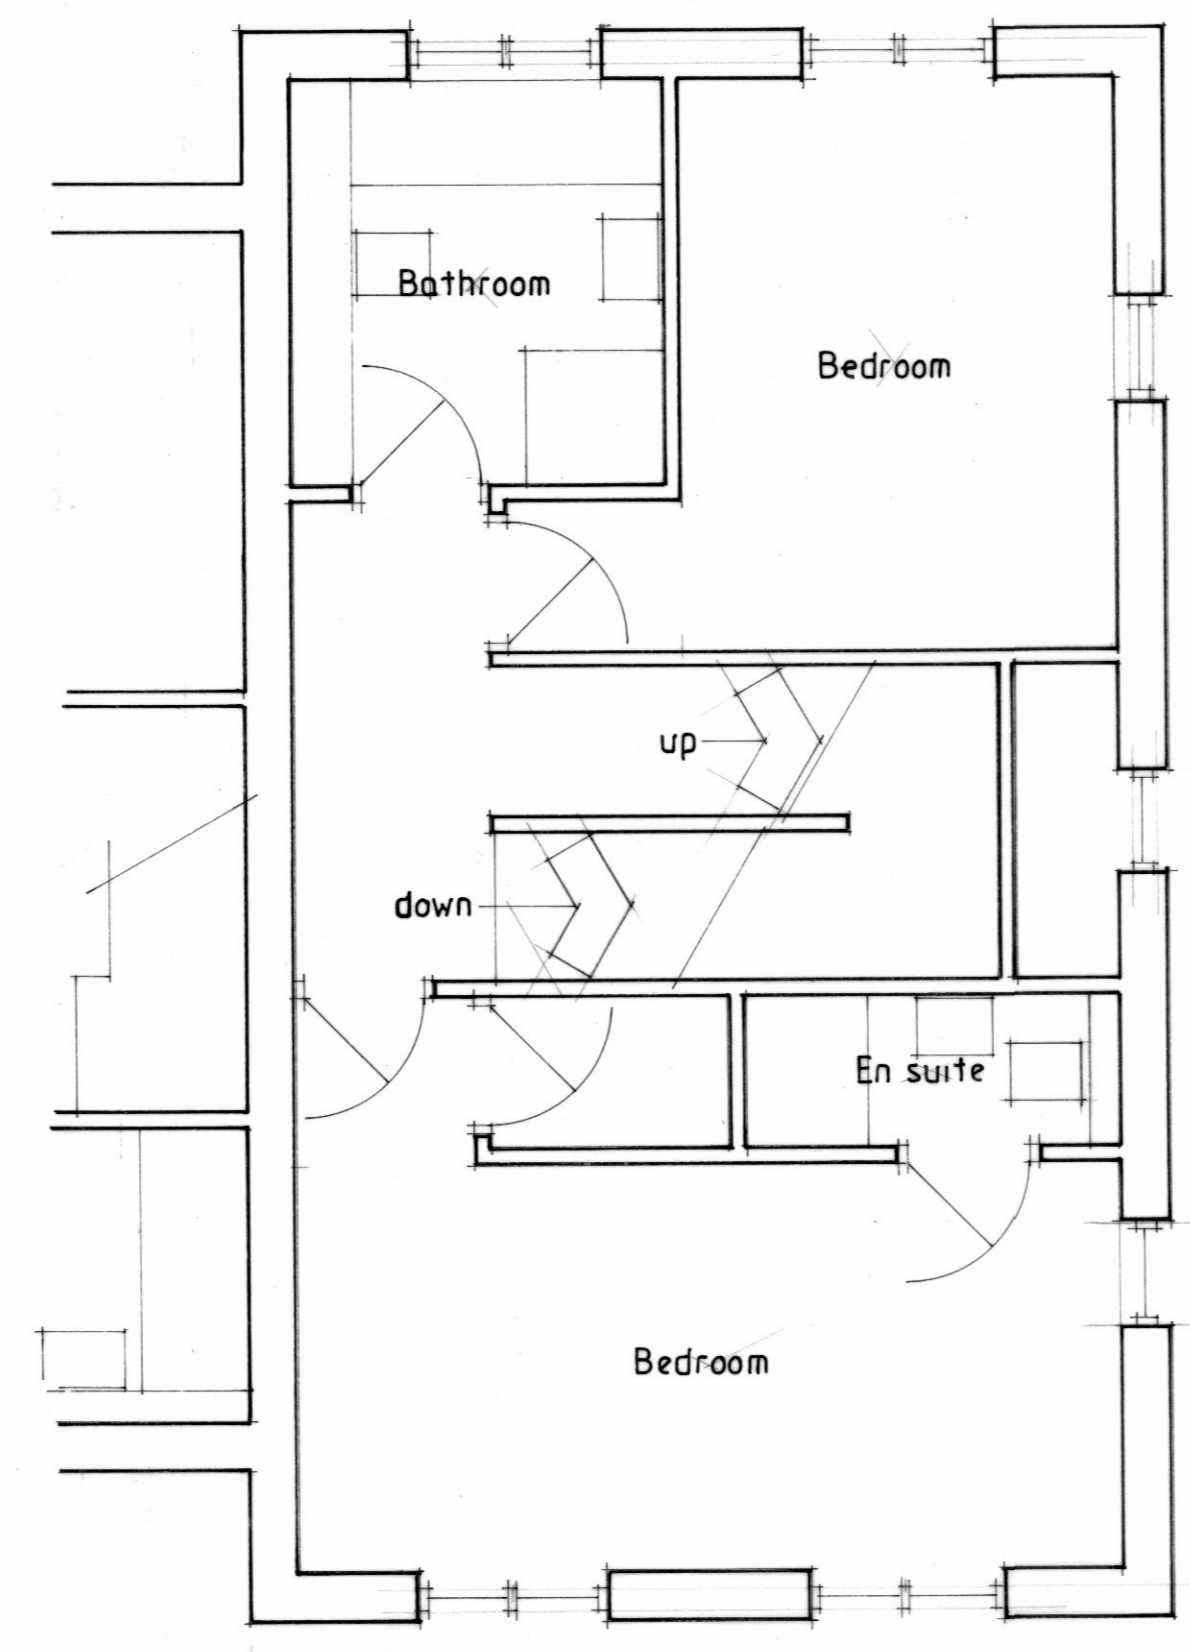 

First floor plan

project Single storey side extension
 location Camelia Cottage, Church Street, Ropley SO24 0DS
 drawing Existing
 drawing no. 1145 / 01
 scale 1 : 50 1 : 100
 date March 2024

T.Neal Ltd
 Architectural Design