


**Notes:**  
 Contractor to check dimensions and notify any discrepancies or errors to MDA Architects Limited immediately.  
 Work to figured dimensions only. Do not scale. © All Rights Reserved.  
 This drawing where applicable must be read in conjunction with other relevant specifications and drawings.

**Health and Safety Note:**  
 The details on this drawing have been prepared on the assumption that a competent contractor will be carrying out the works. If the contractor(s) considers that there is insufficient Health and Safety information on this drawing, this should immediately be brought to the attention of the designer.

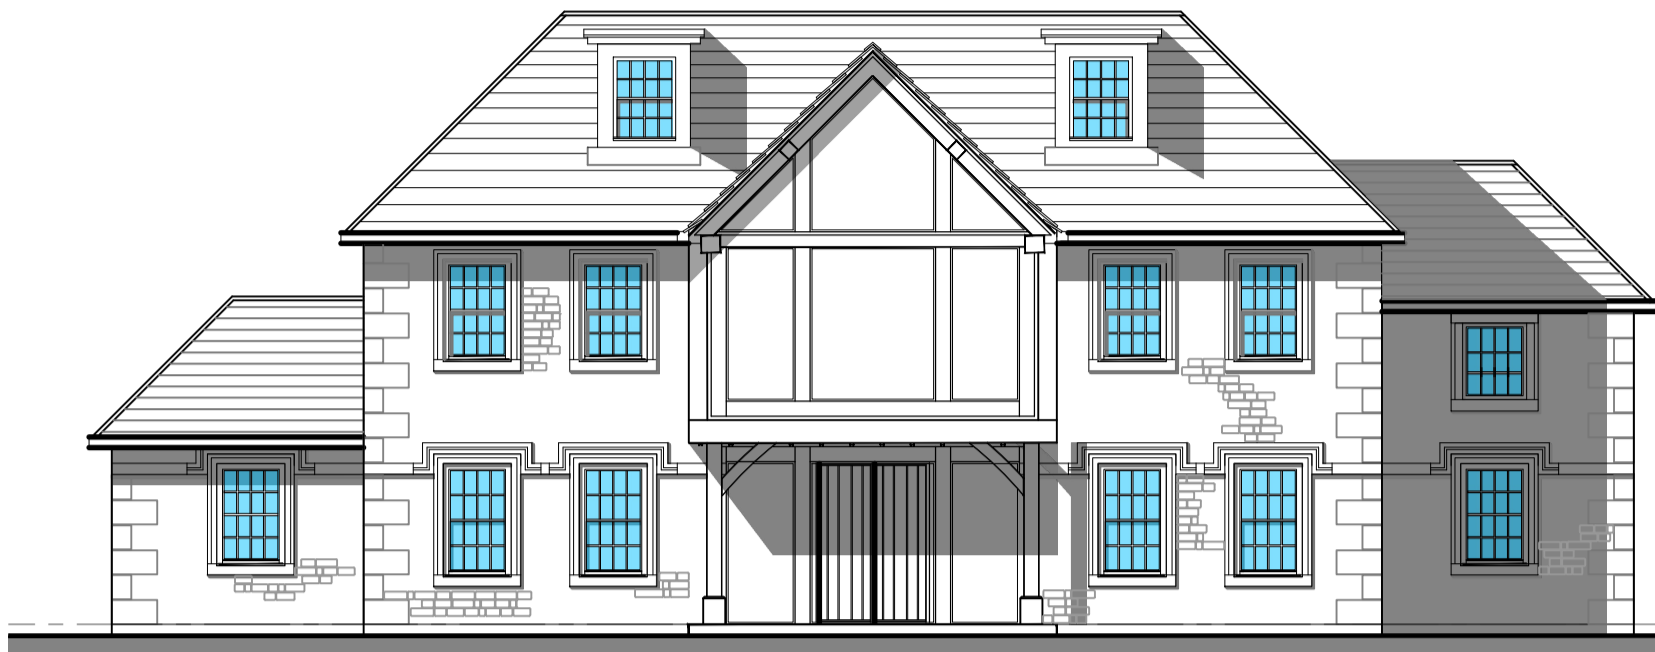

front elevation  
 scale 1:100 @ A1




side elevation  
 scale 1:100 @ A1




rear elevation  
 scale 1:100 @ A1




side elevation  
 scale 1:100 @ A1

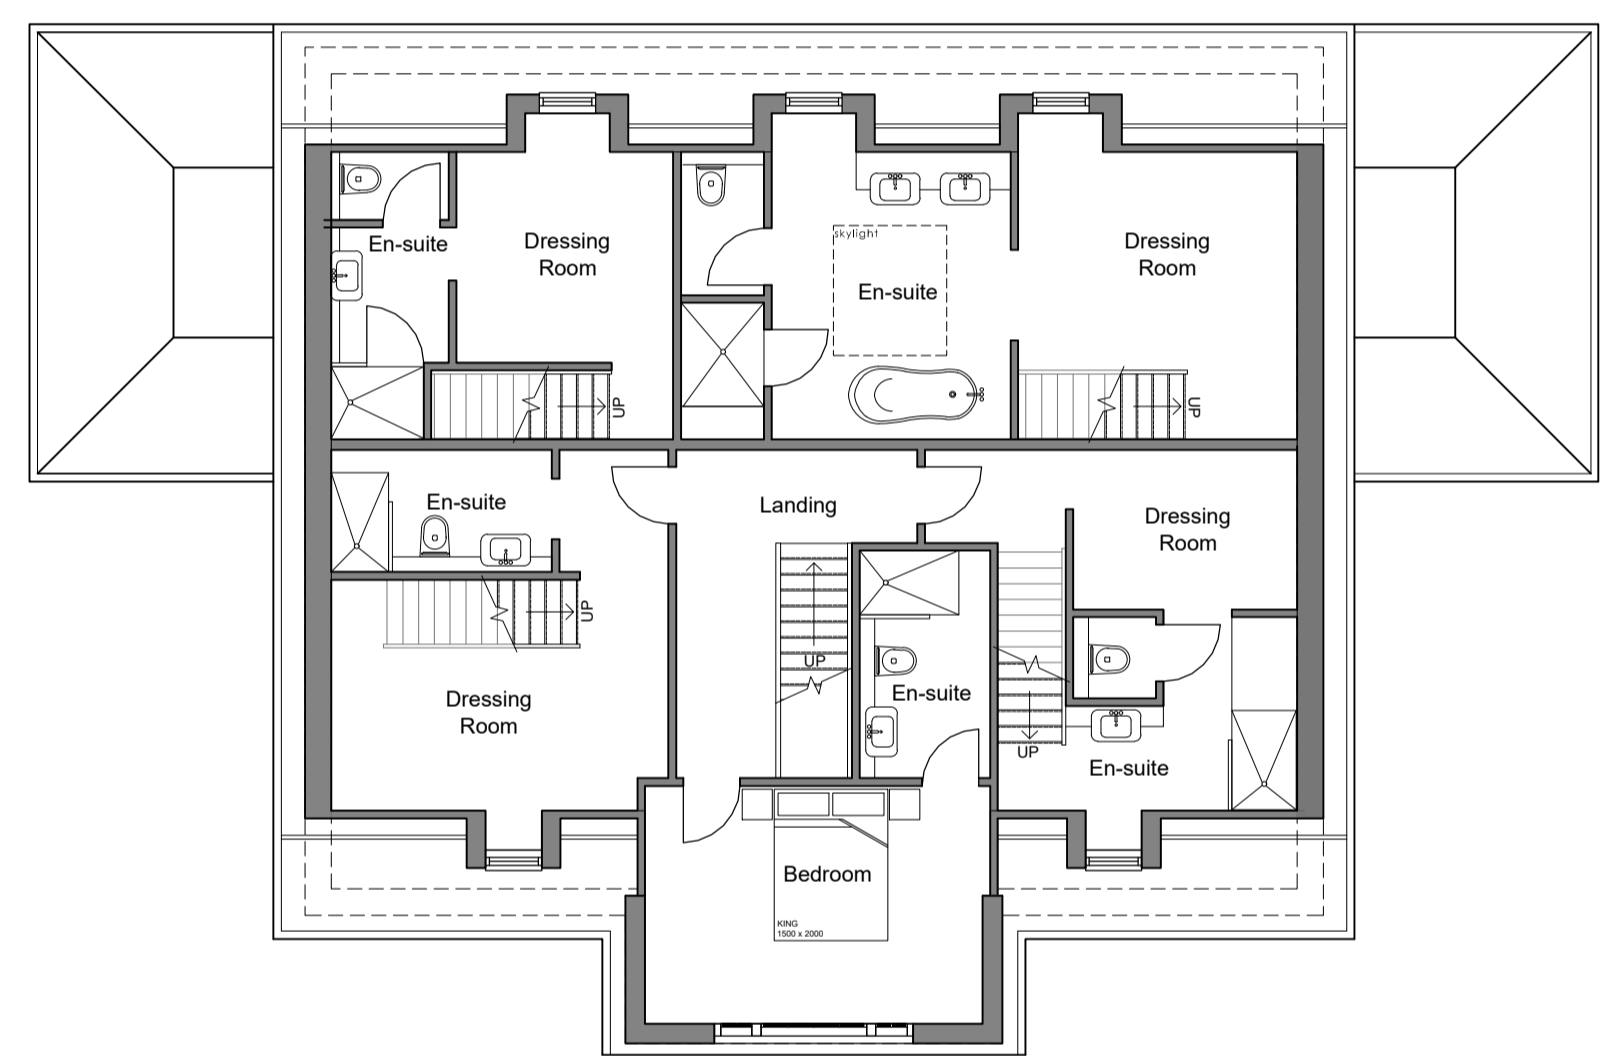


second floor plan  
 area - 126m<sup>2</sup> / XXXXff<sup>2</sup>  
 SCALE 1:100

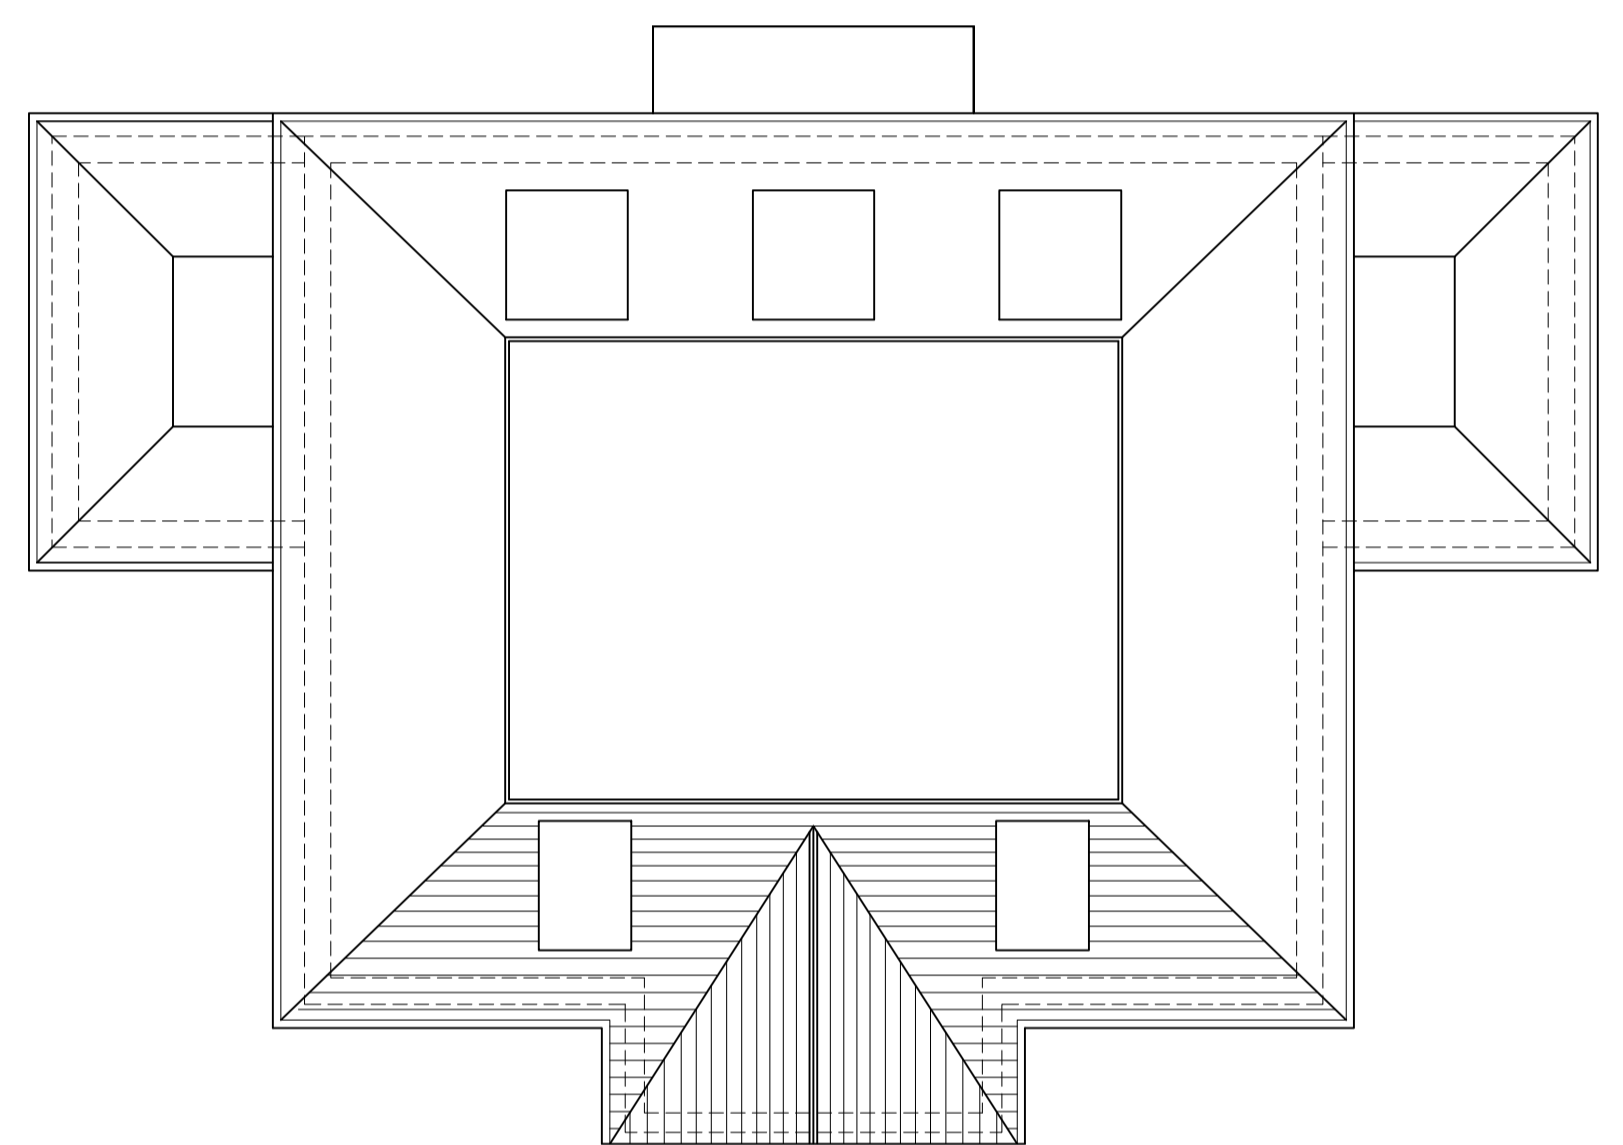

roof plan  
 area - 126m<sup>2</sup> / XXXXff<sup>2</sup>  
 SCALE 1:100

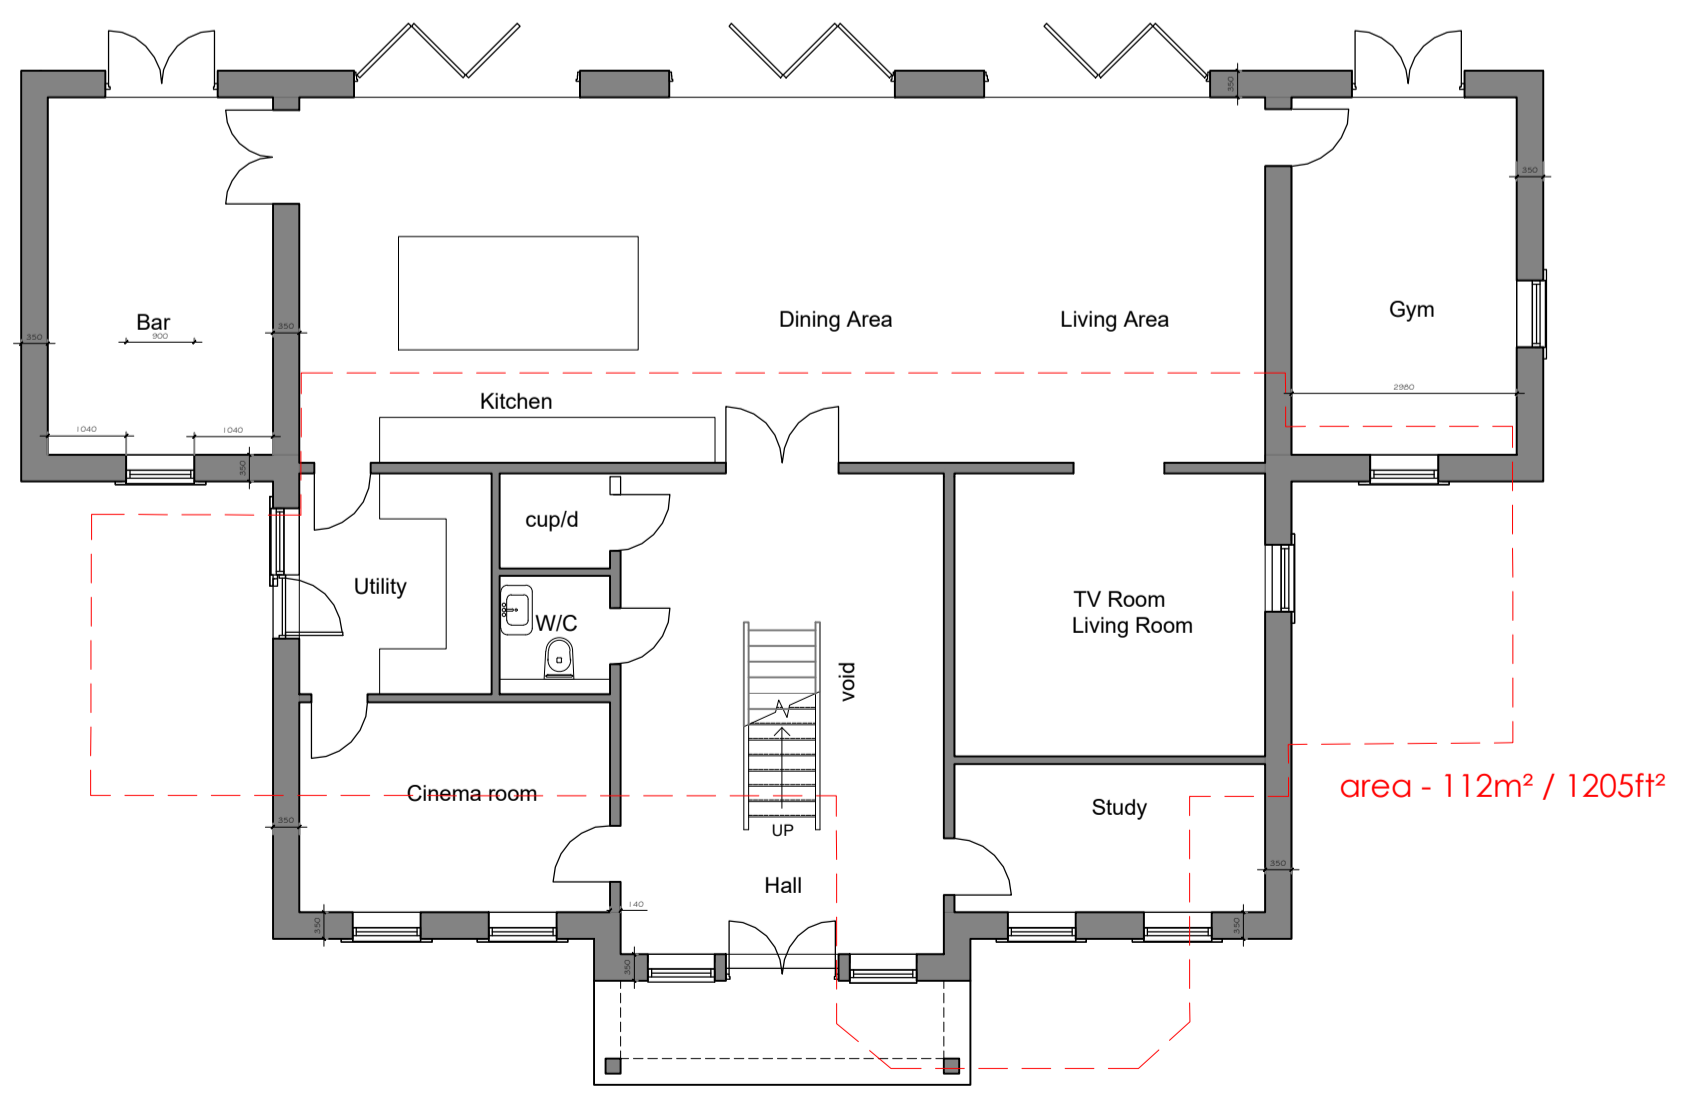

ground floor plan  
 area - 171m<sup>2</sup> / XXXXff<sup>2</sup>  
 SCALE 1:100

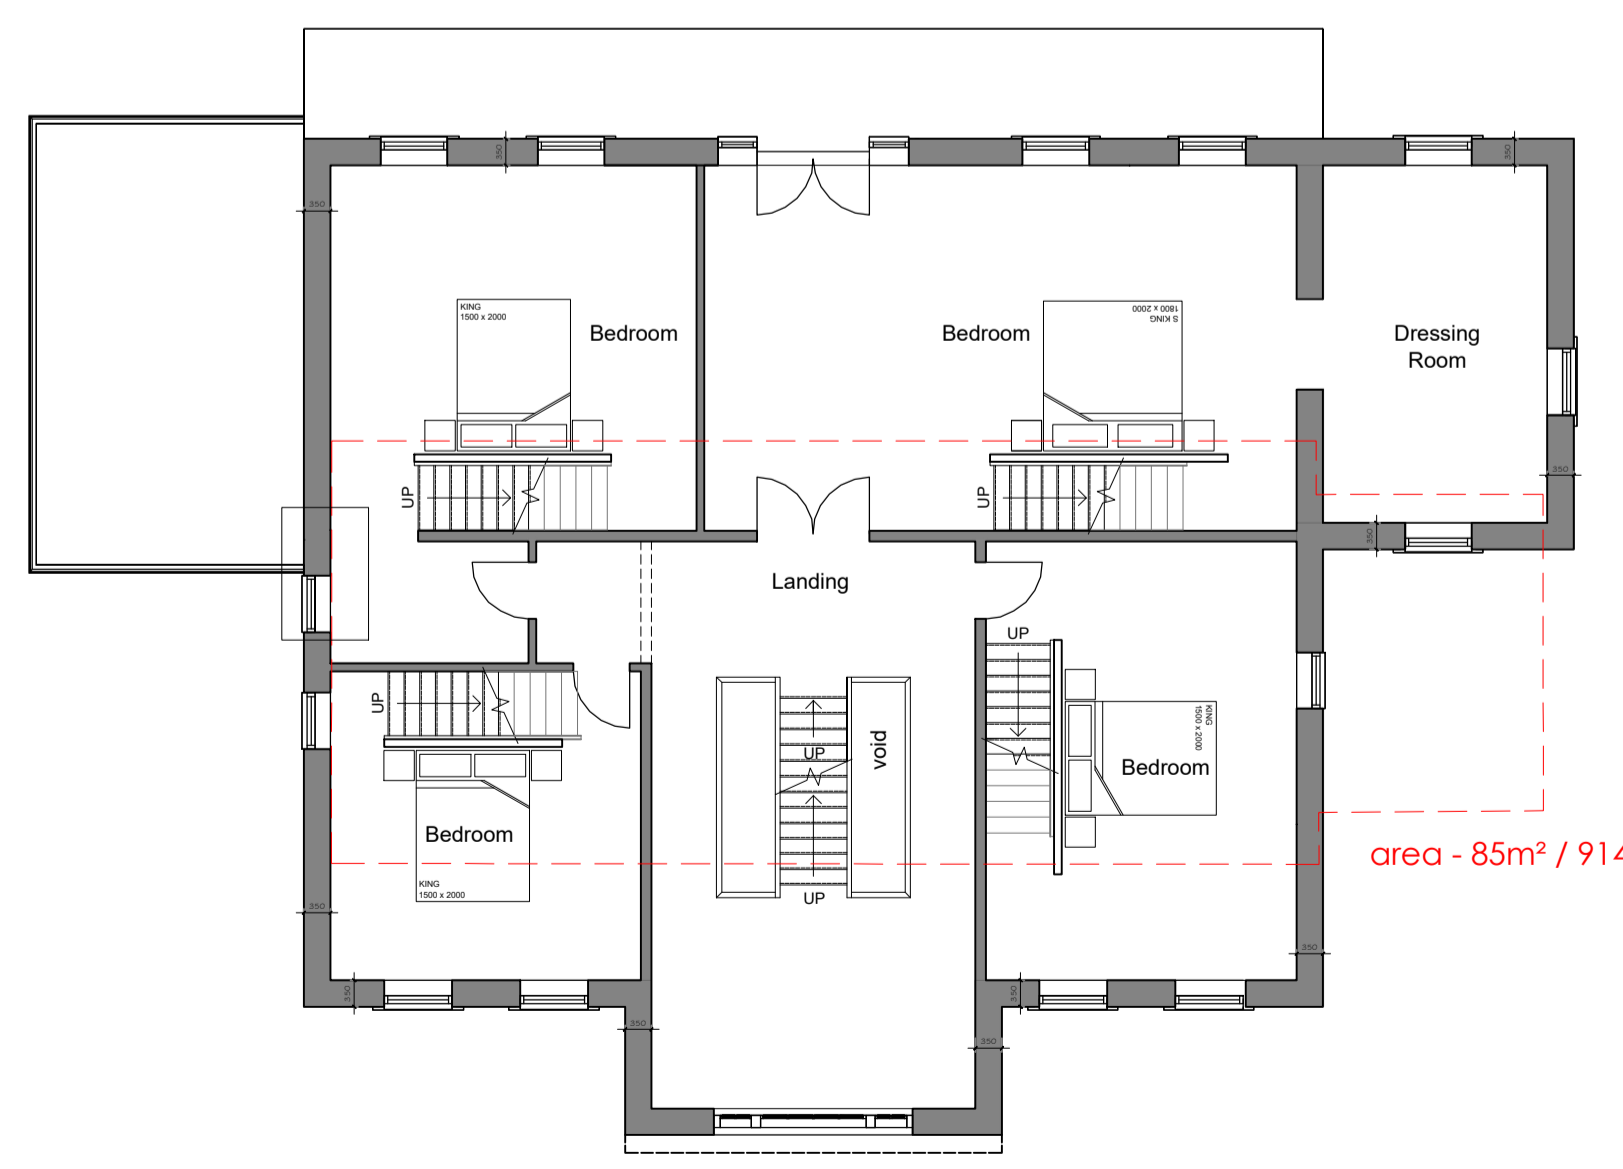

first floor plan  
 area - 161m<sup>2</sup> / XXXXff<sup>2</sup>  
 SCALE 1:100

rev	description	drawn	auth	date
-----	-------------	-------	------	------

**FOR COMMENT**

**MORETON DEAKIN ASSOCIATES**  
 architecture

The Turret  
 Valley Road  
 Hedden Bridge  
 West Yorkshire  
 HX7 7BZ  
 Tel: +44(0) 1422 844762  
 Fax: +44(0) 1422 845758  
 Email: info@mdaarchitects.co.uk

client:  
 -

project:  
**ROUND HILL FARM**  
**CRAGG VALE**

description:  
**FLOOR PLANS**  
**ELEVATIONS**

scale	1:100 @ A1	drawn by	GRT	authorised by	SMD
-------	------------	----------	-----	---------------	-----

project no	---	date drawn	Sept 2023
------------	-----	------------	-----------

drawing no	100	rev	-
------------	-----	-----	---