



0. 1. 2. 3. SCALE 1:50 @ A3

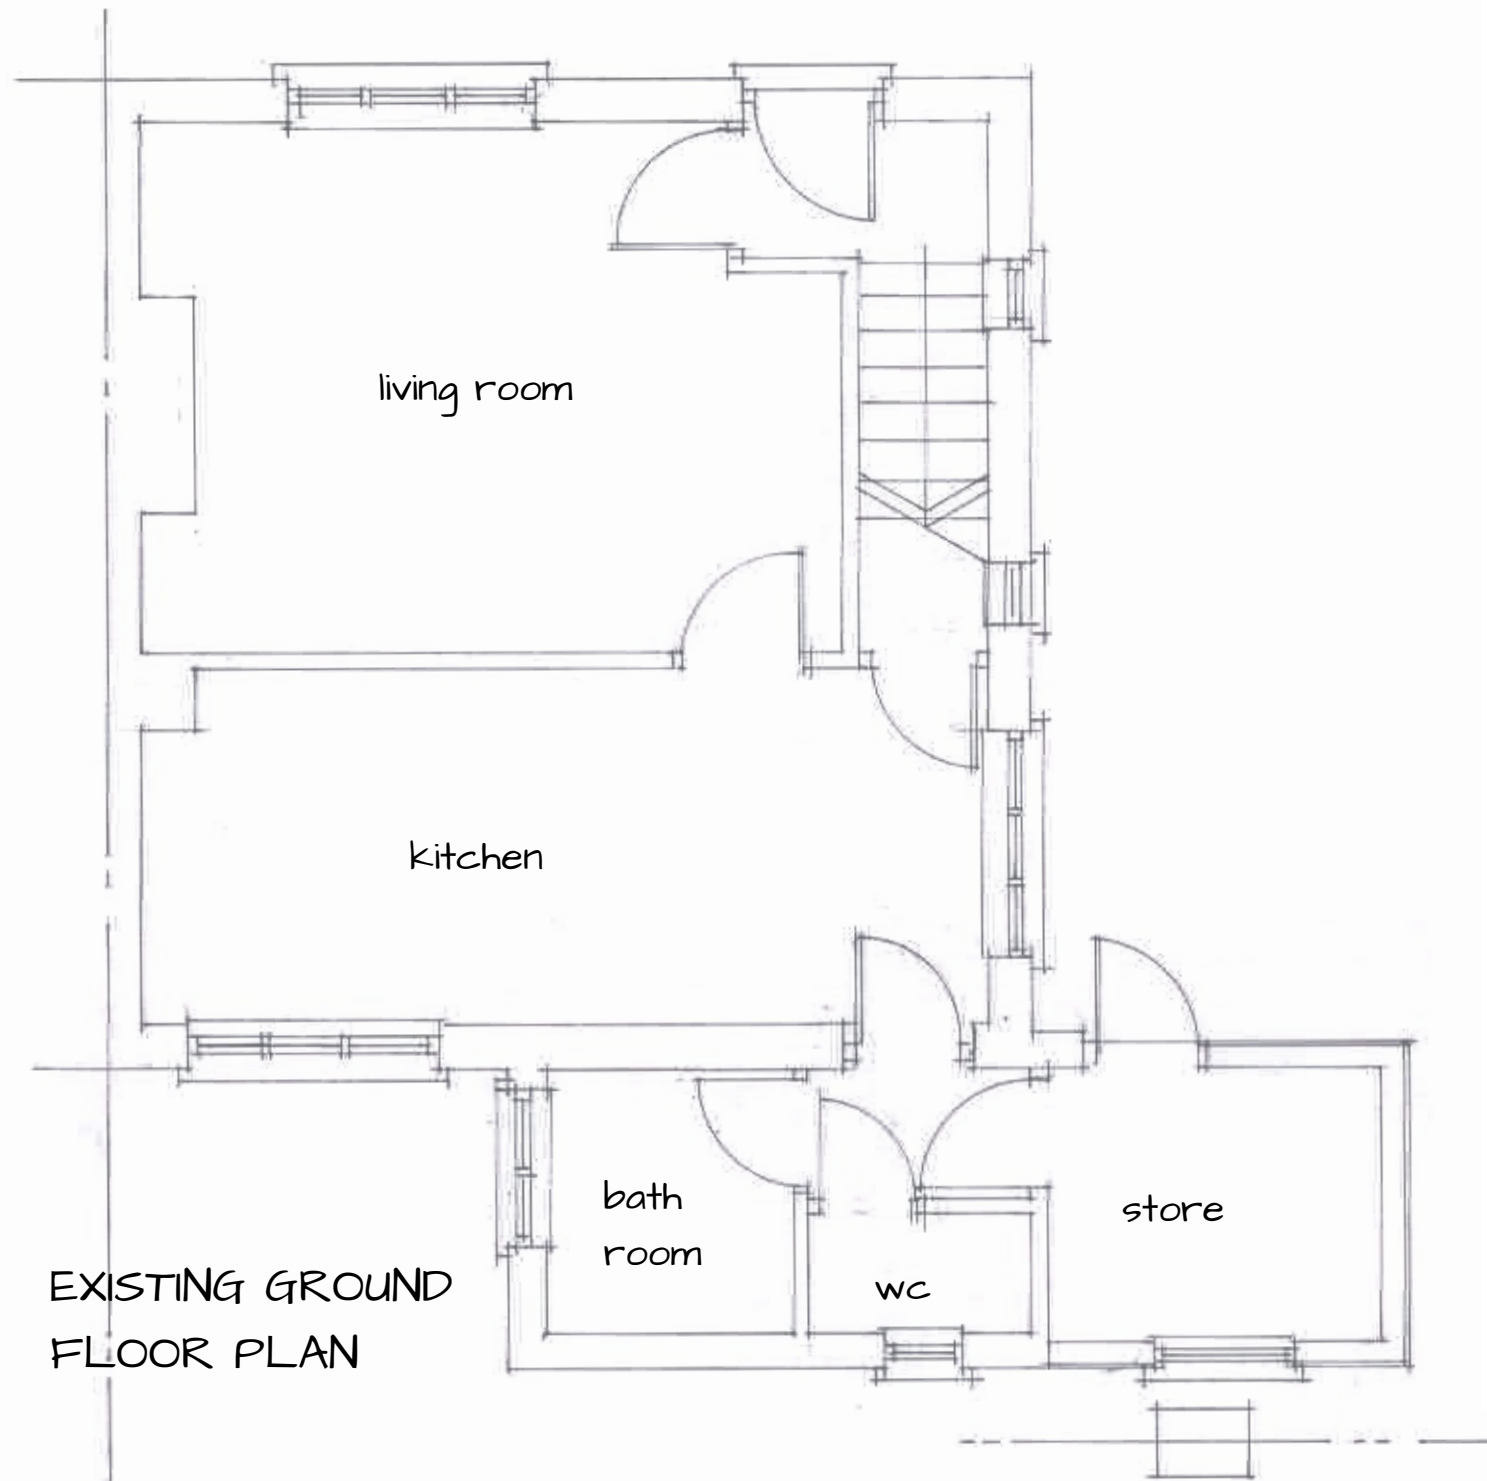

EXISTING GROUND FLOOR PLAN

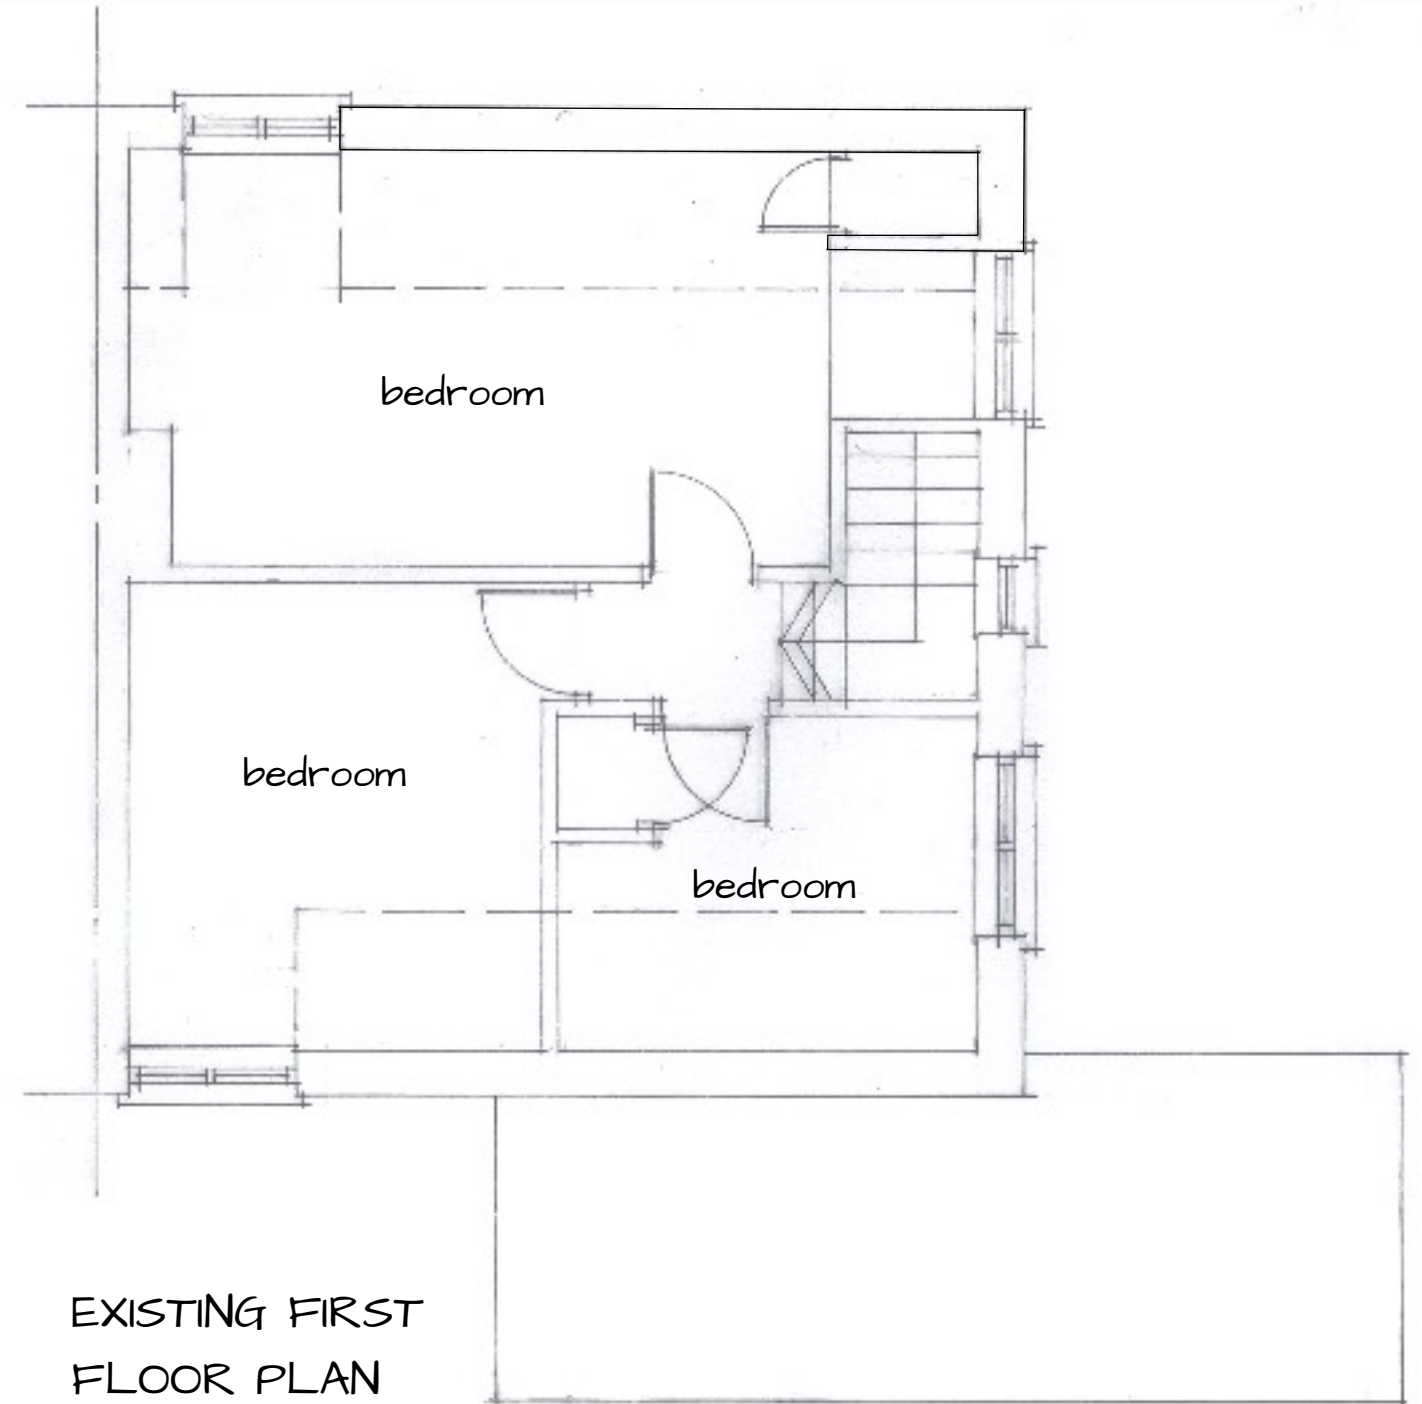

EXISTING FIRST FLOOR PLAN

2 MANOR FARM
COTTAGES
CRESLOW
NR WHITCHURCH
BUCKS

MARCH 2024

EXISTING FLOOR PLANS