


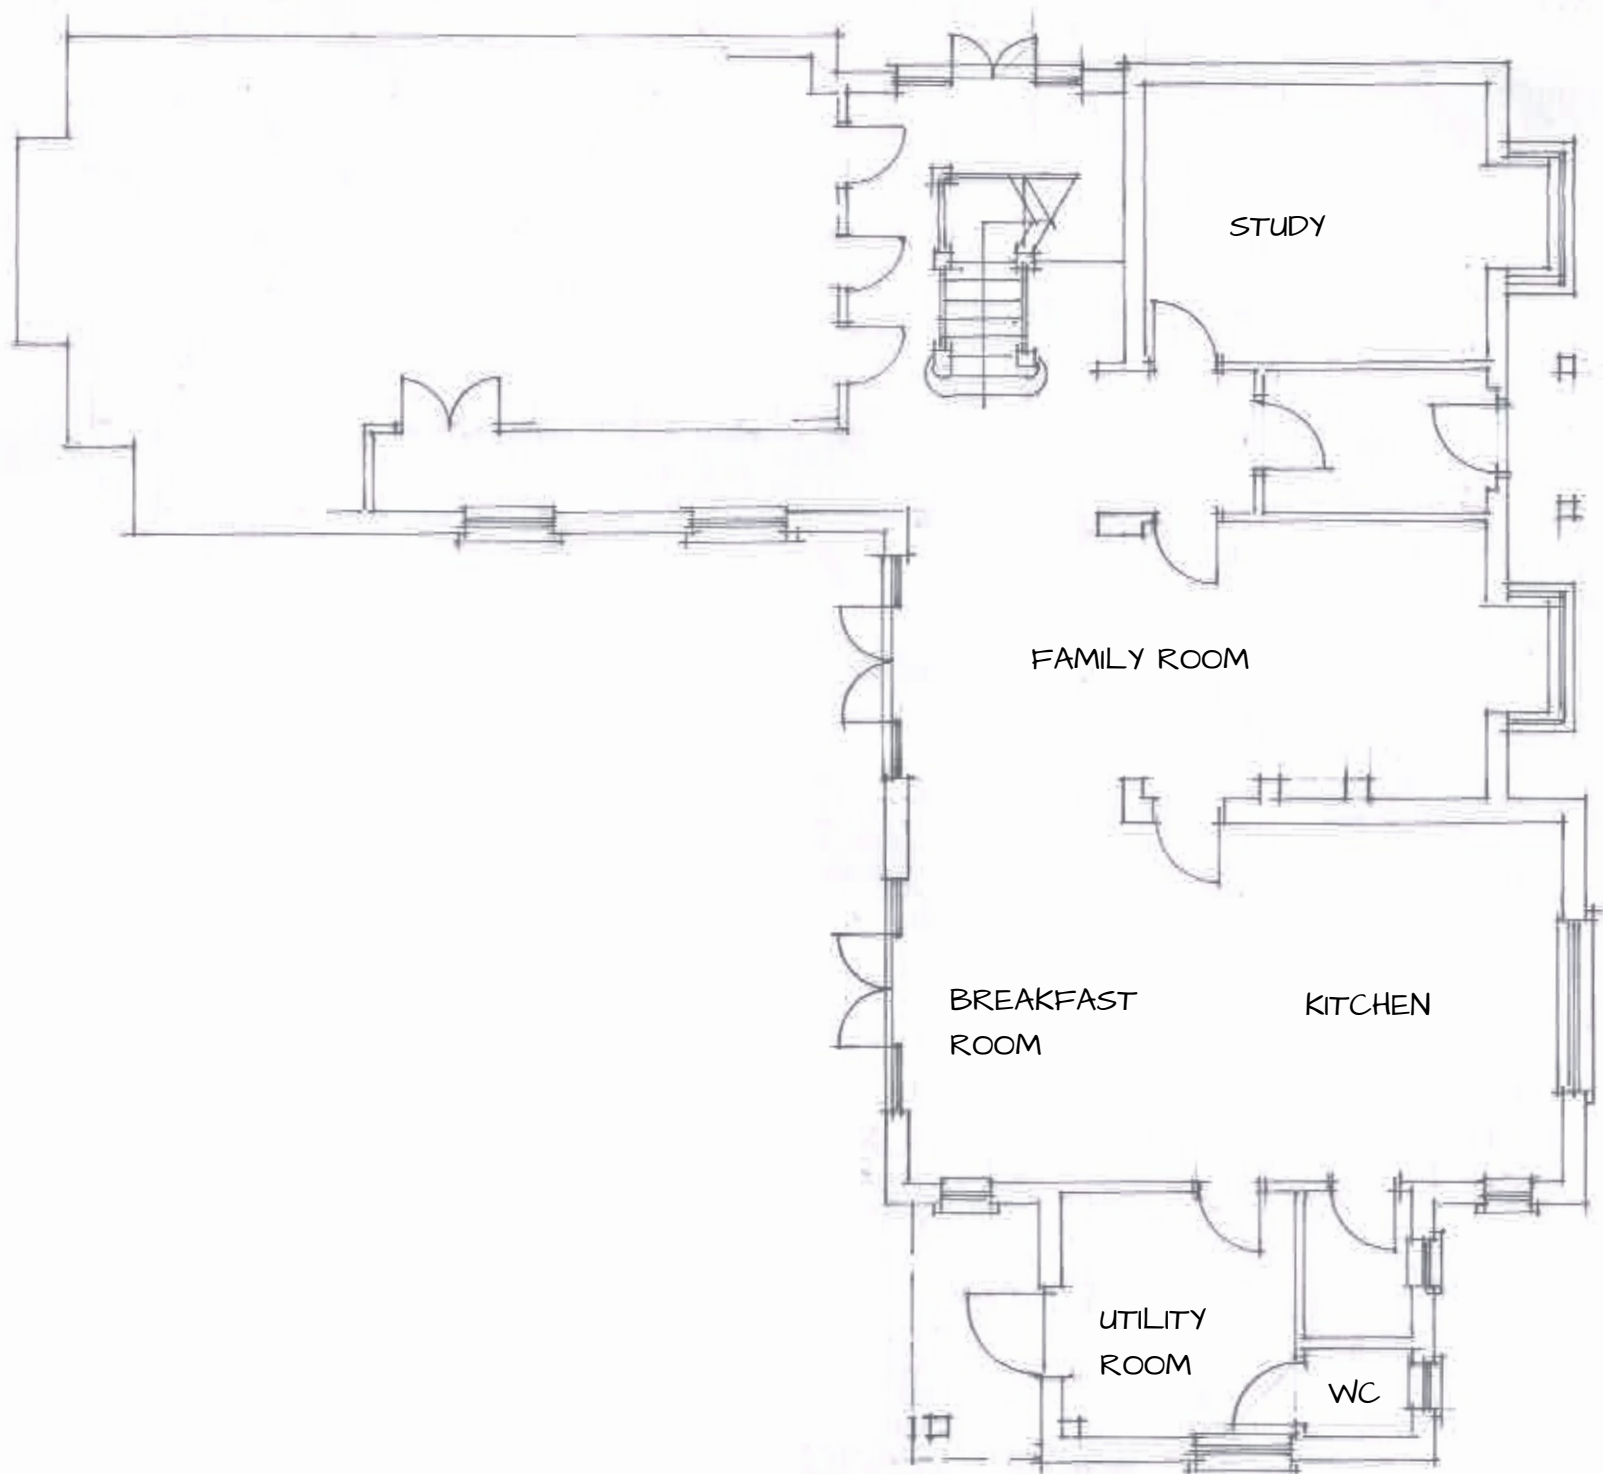

SCALE 1: 100 @ A3



EXISTING GROUND FLOOR PLAN

MR AND MRS G LOVETT
11 CHURCH LANE
MURSLEY
BUCKS