





PROPOSED FRONT ELEVATION



PROPOSED SIDE ELEVATION

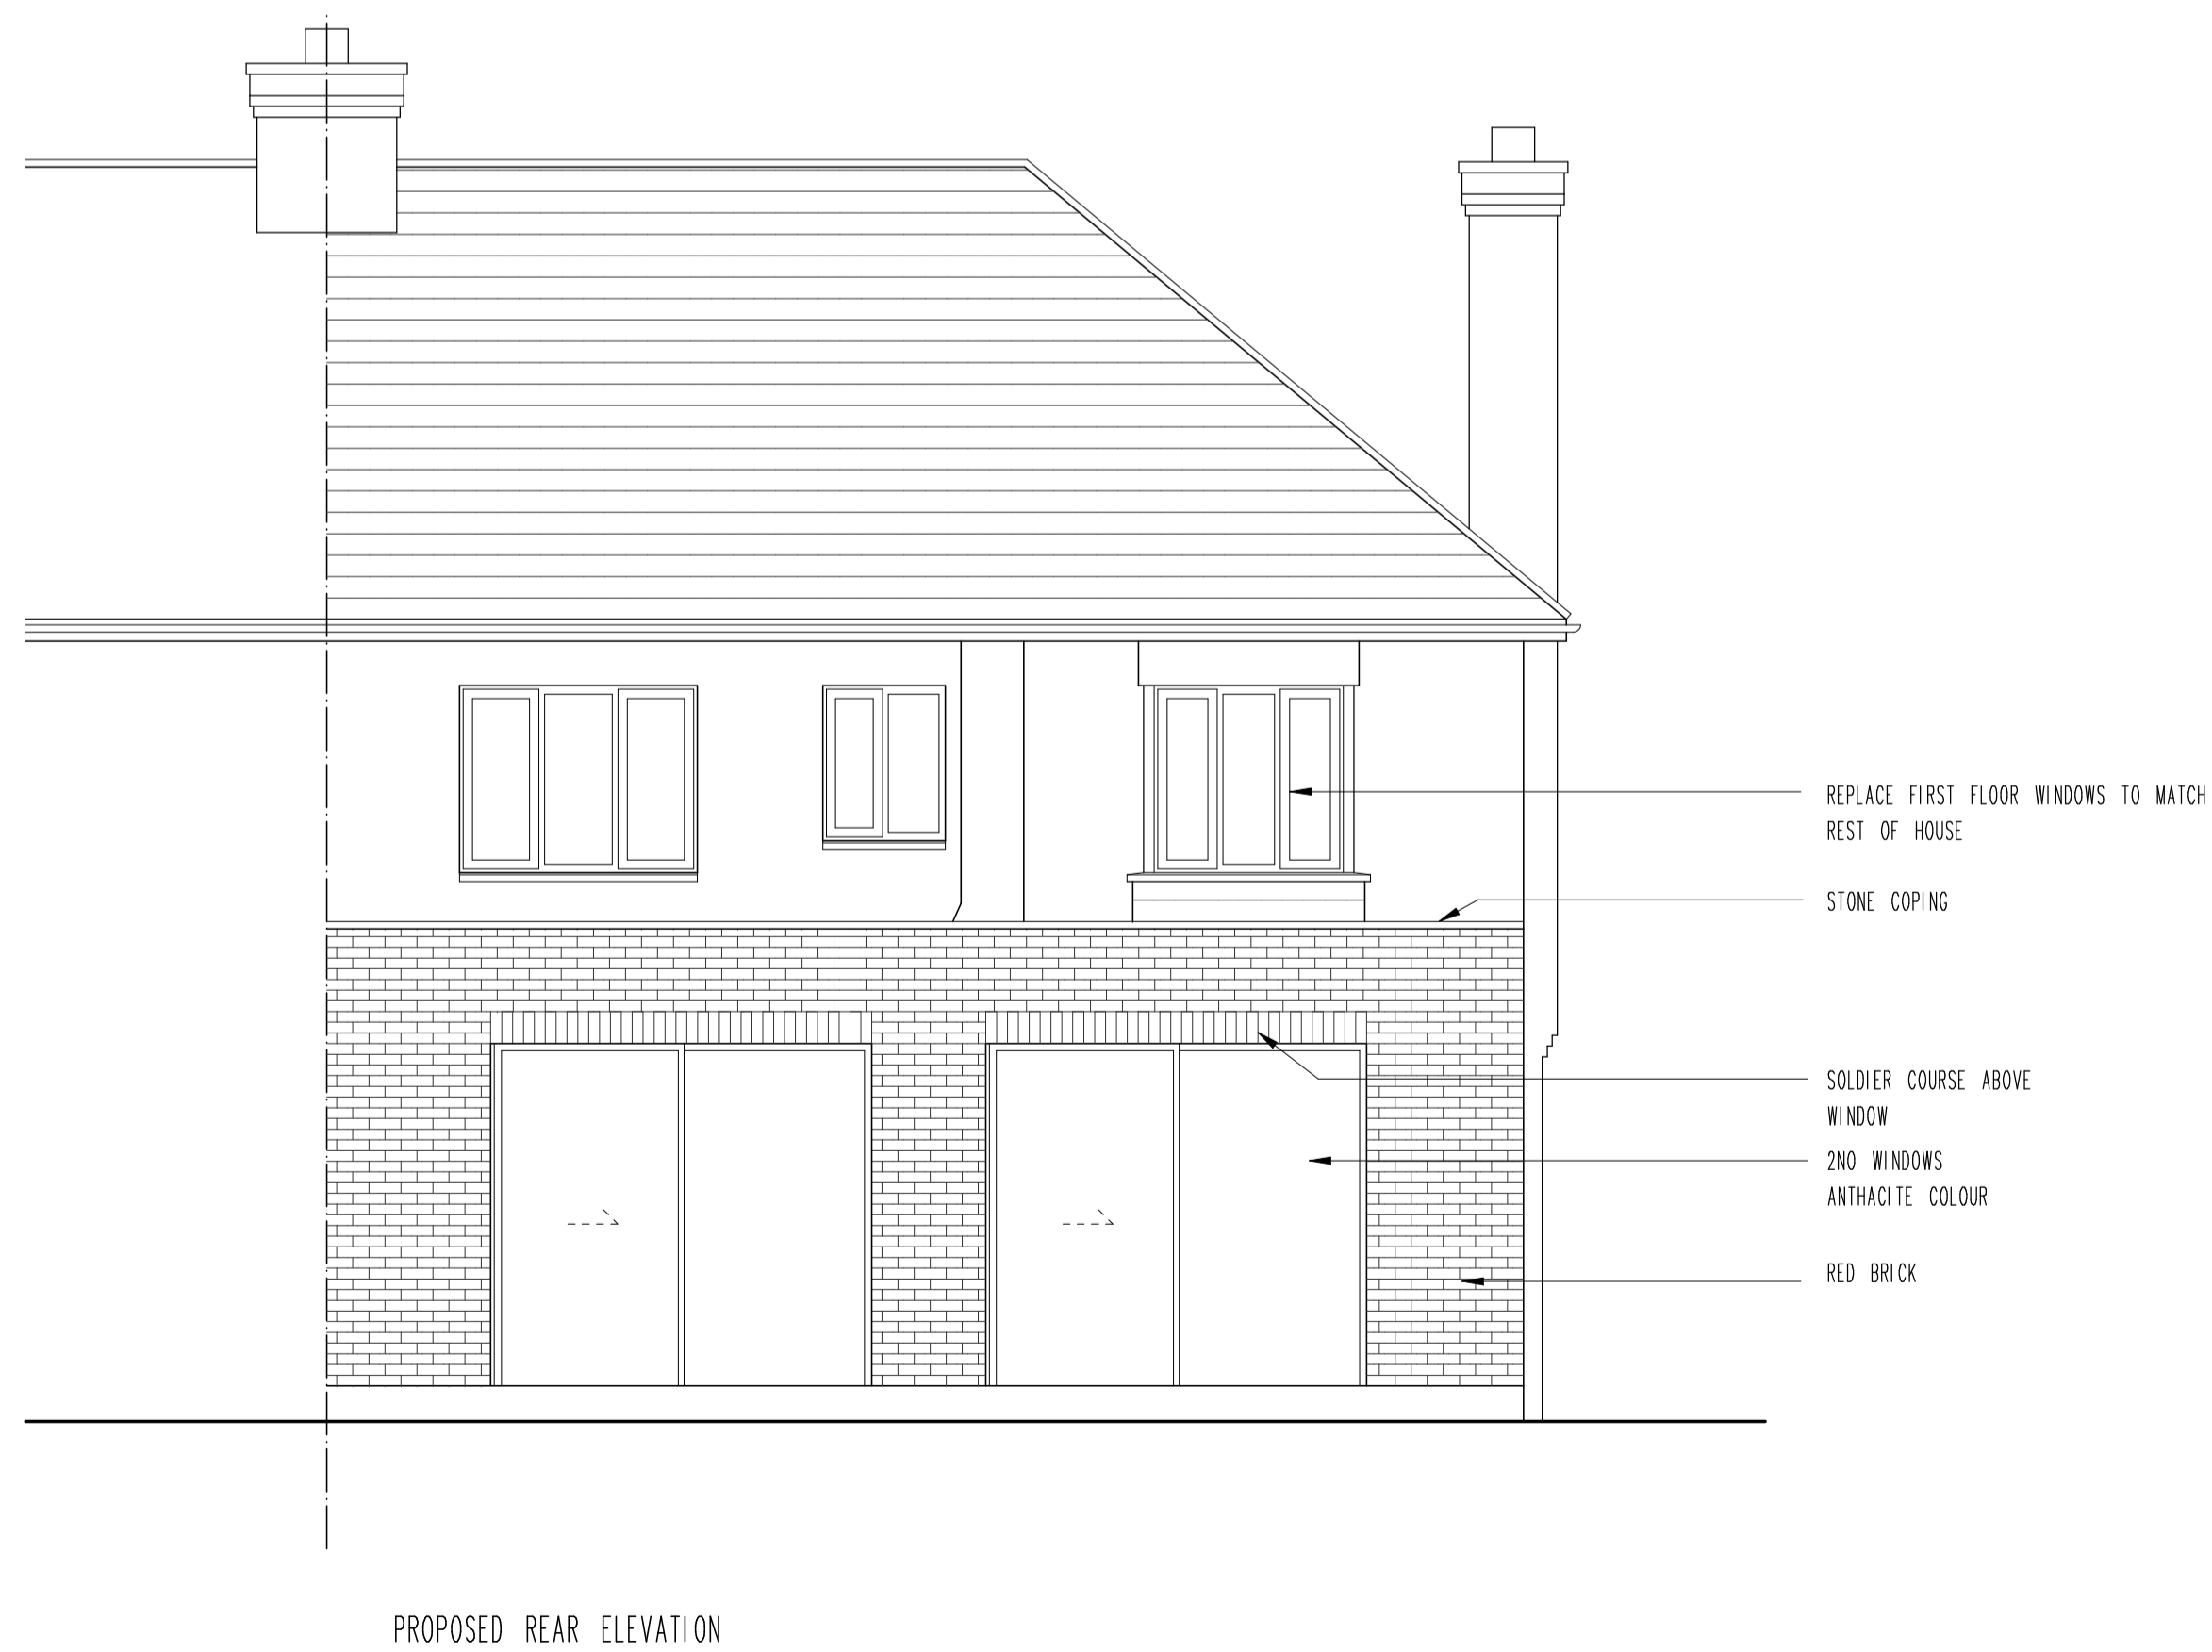

PROPOSED REAR ELEVATION

 

No.	Date	By	Contents
Revisions			

Site Address  
 39 TEMPLARS CRESCENT  
 LONDON  
 N3 3QR

Job Title  
 REEAR EXTENSION AND  
 GARAGE CONVERSION

Drawing Title  
 PROPOSED ELEVATIONS

Scale: 1:50    Date: 03/24    Drawn by: AJC

Alan Cox  
 associates  
 Architectural & Planning Consultants  
 TEL: 020 - 8440 - 7777  
 FAX: 020 - 8364 - 9556

Drawn No. 529224 011    Rev. -