




PROPOSED GROUND FLOOR PLAN

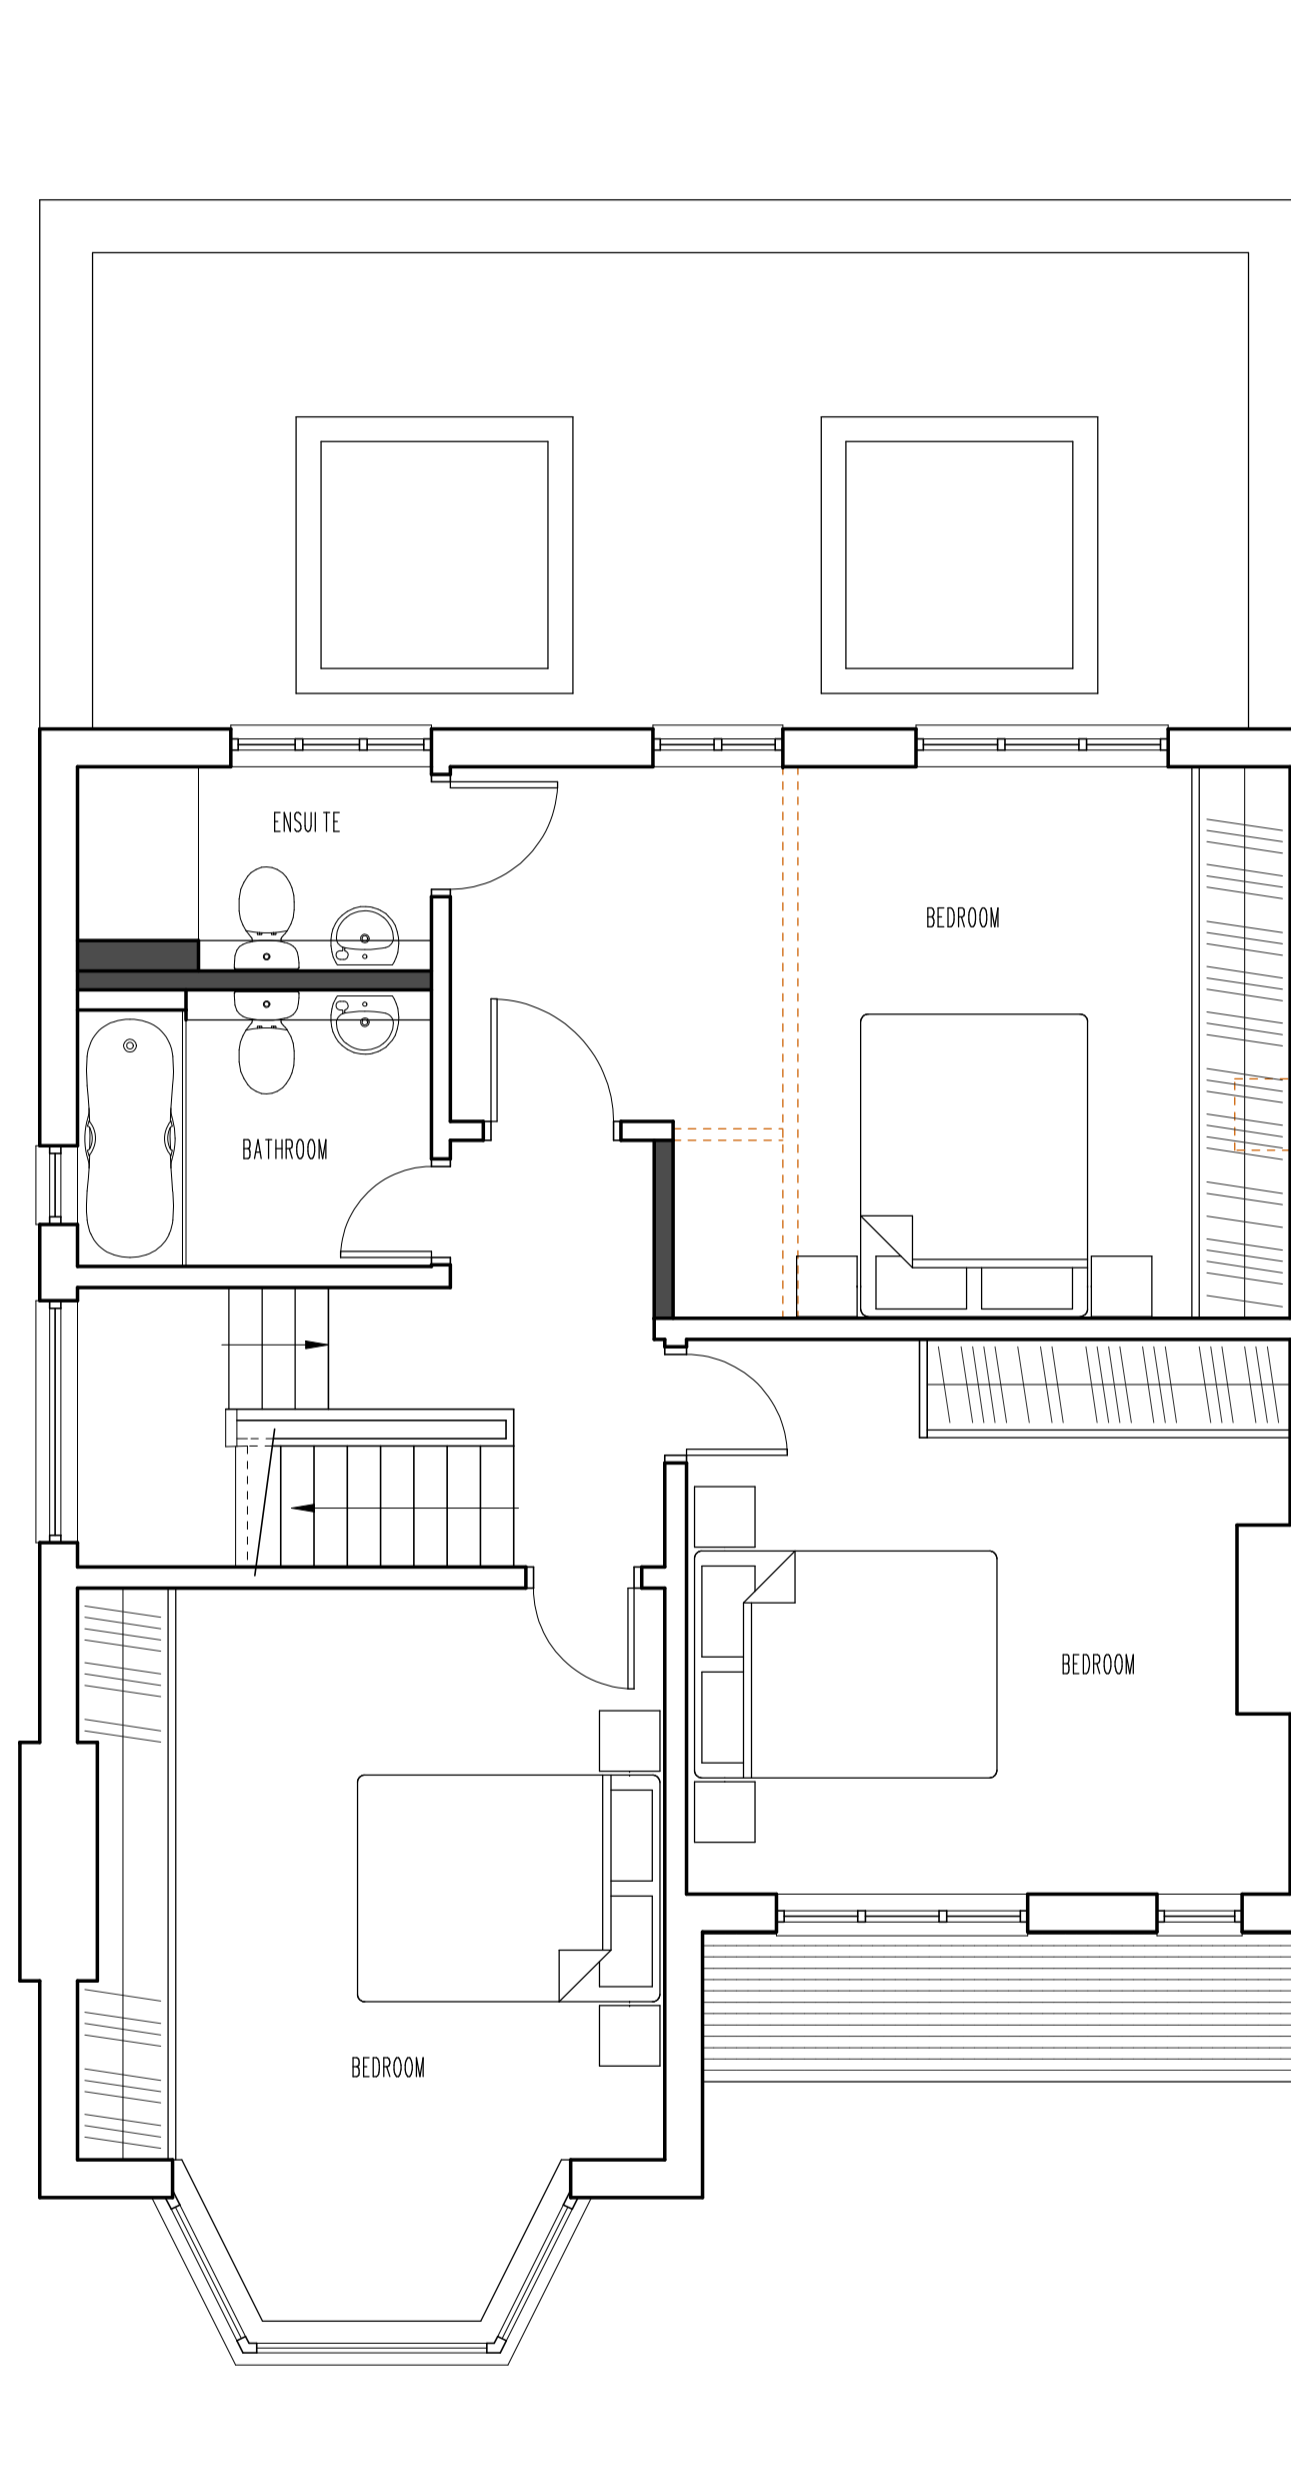

PROPOSED FIRST FLOOR PLAN

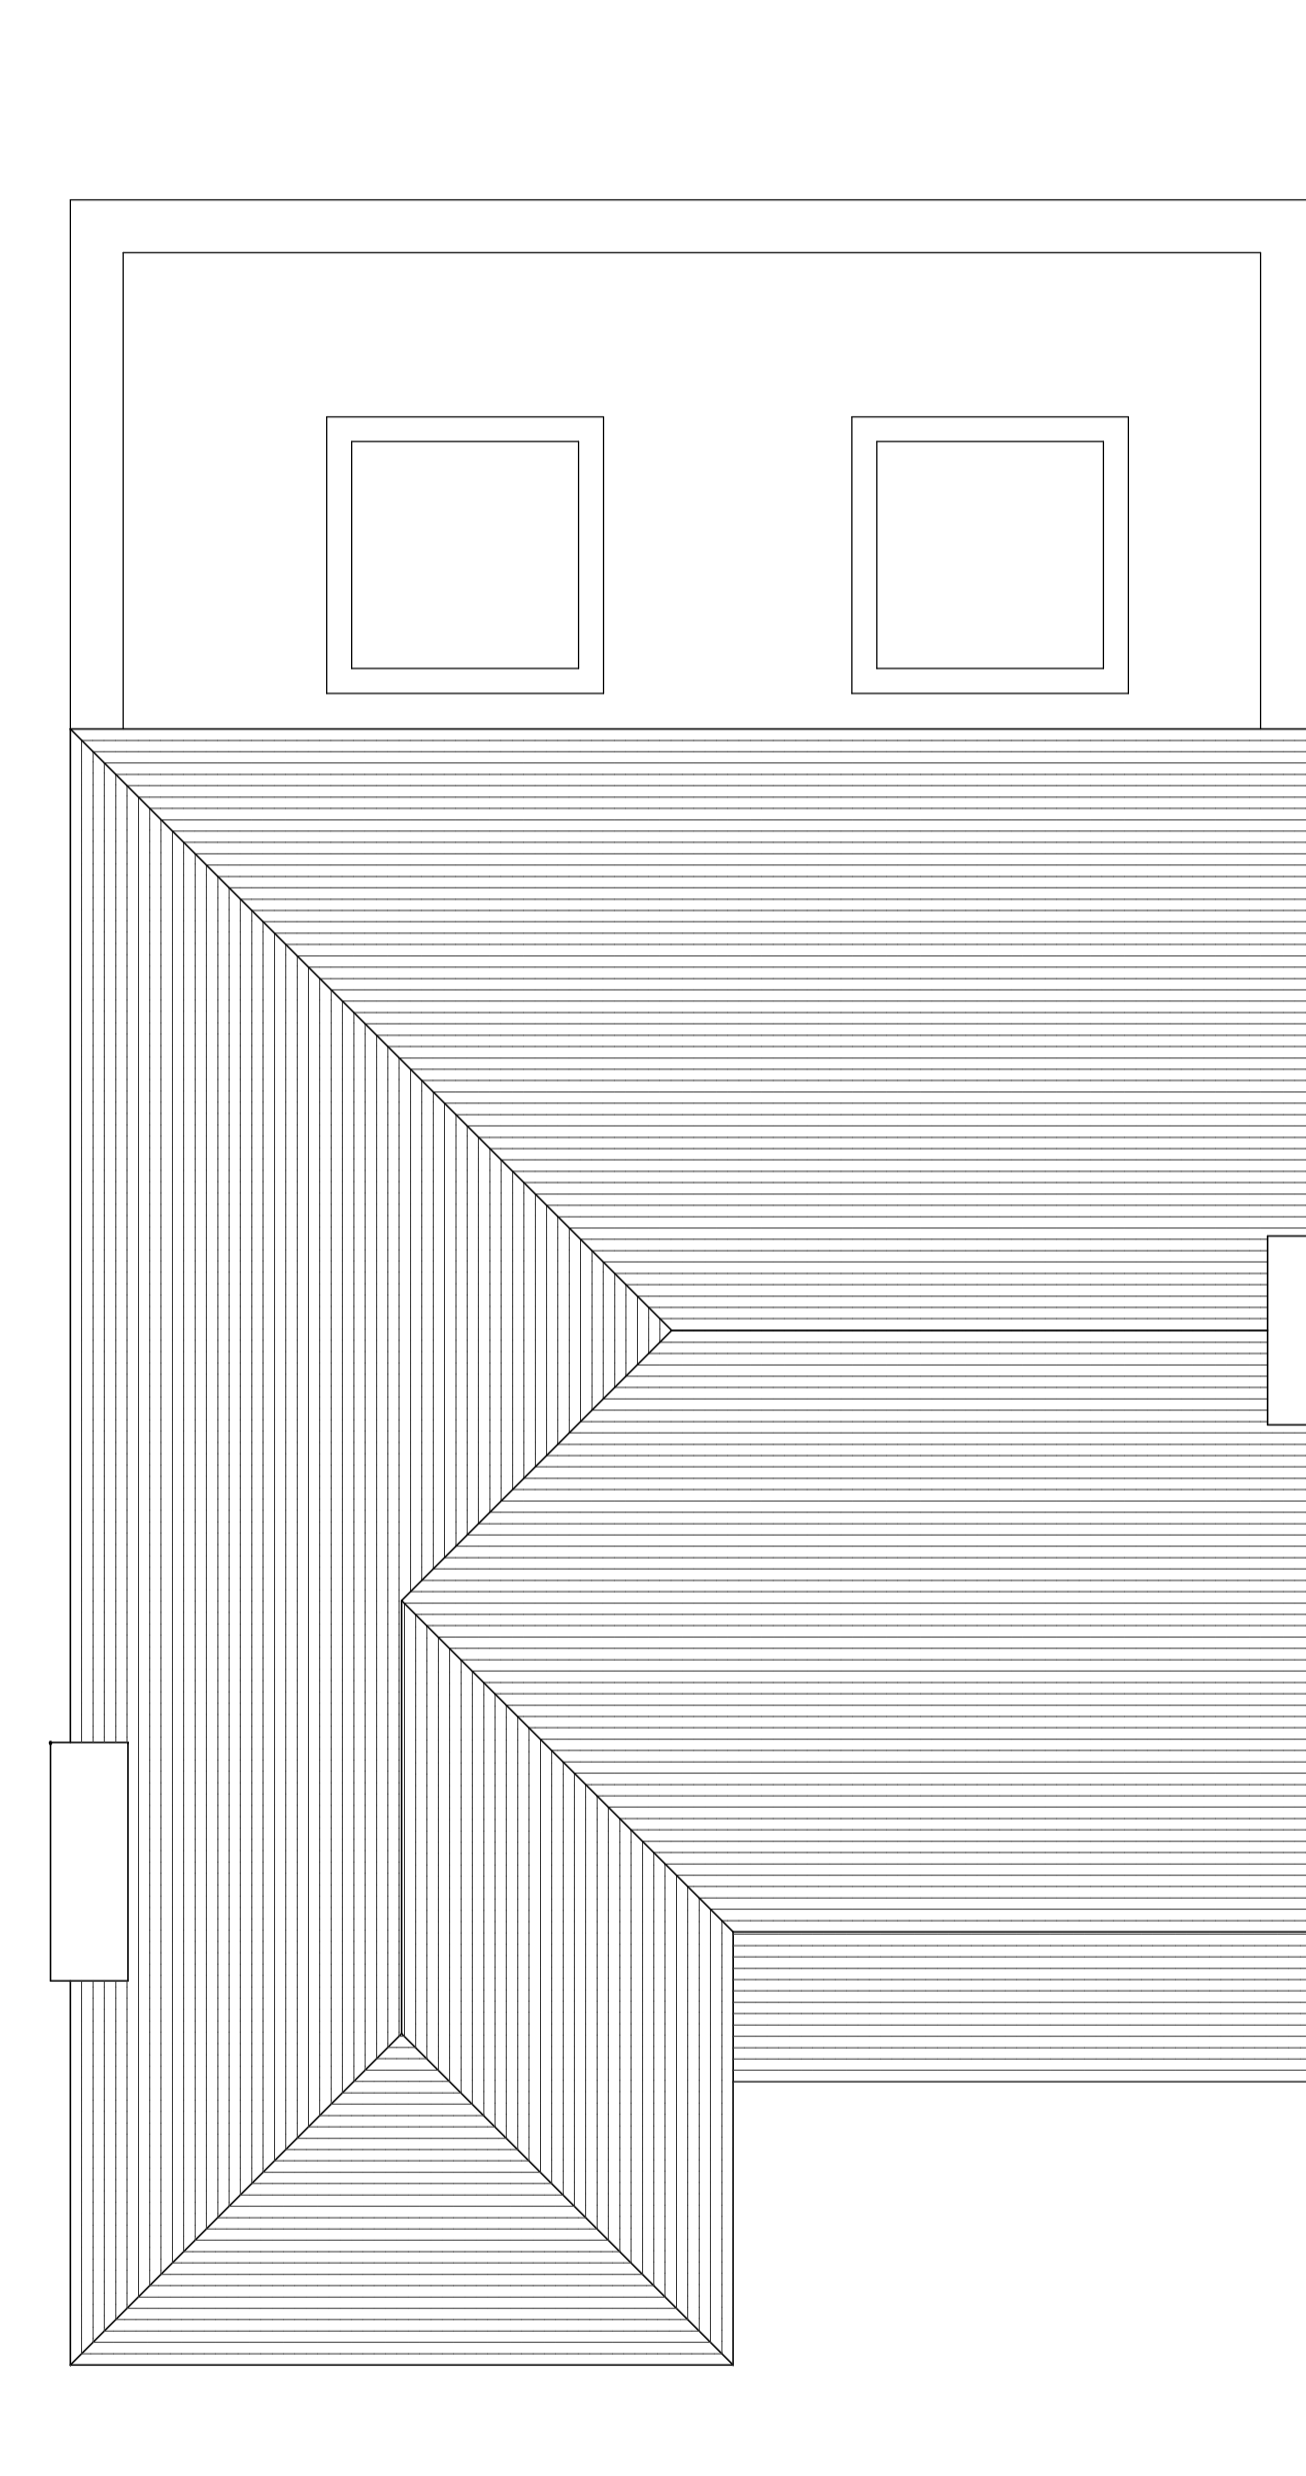

PROPOSED ROOF PLAN

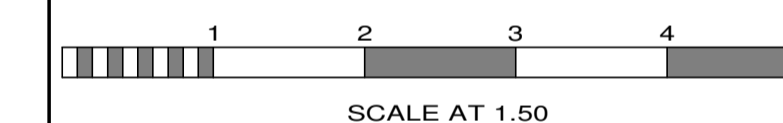

No.	Date	By	Contents
-----	------	----	----------

Revisions

Site Address
 39 TEMPLARS CRESCENT
 LONDON
 N3 3QR

Job Title
 GROUND FLOOR REAR EXTENSION AND
 GARAGE CONVERSION

Drawing Title
 PROPOSED PLANS

Scale	Date	Drawn by
1:50	03/24	AJC

Alan Cox
 associates
 Architectural & Planning Consultants
 TEL: 020 - 8440 - 7777
 FAX: 020 - 8364 - 9556

Proj. No.	Doc.
529224 010	-