



EXISTING GROUND FLOOR PLAN



EXISTING FIRST FLOOR PLAN

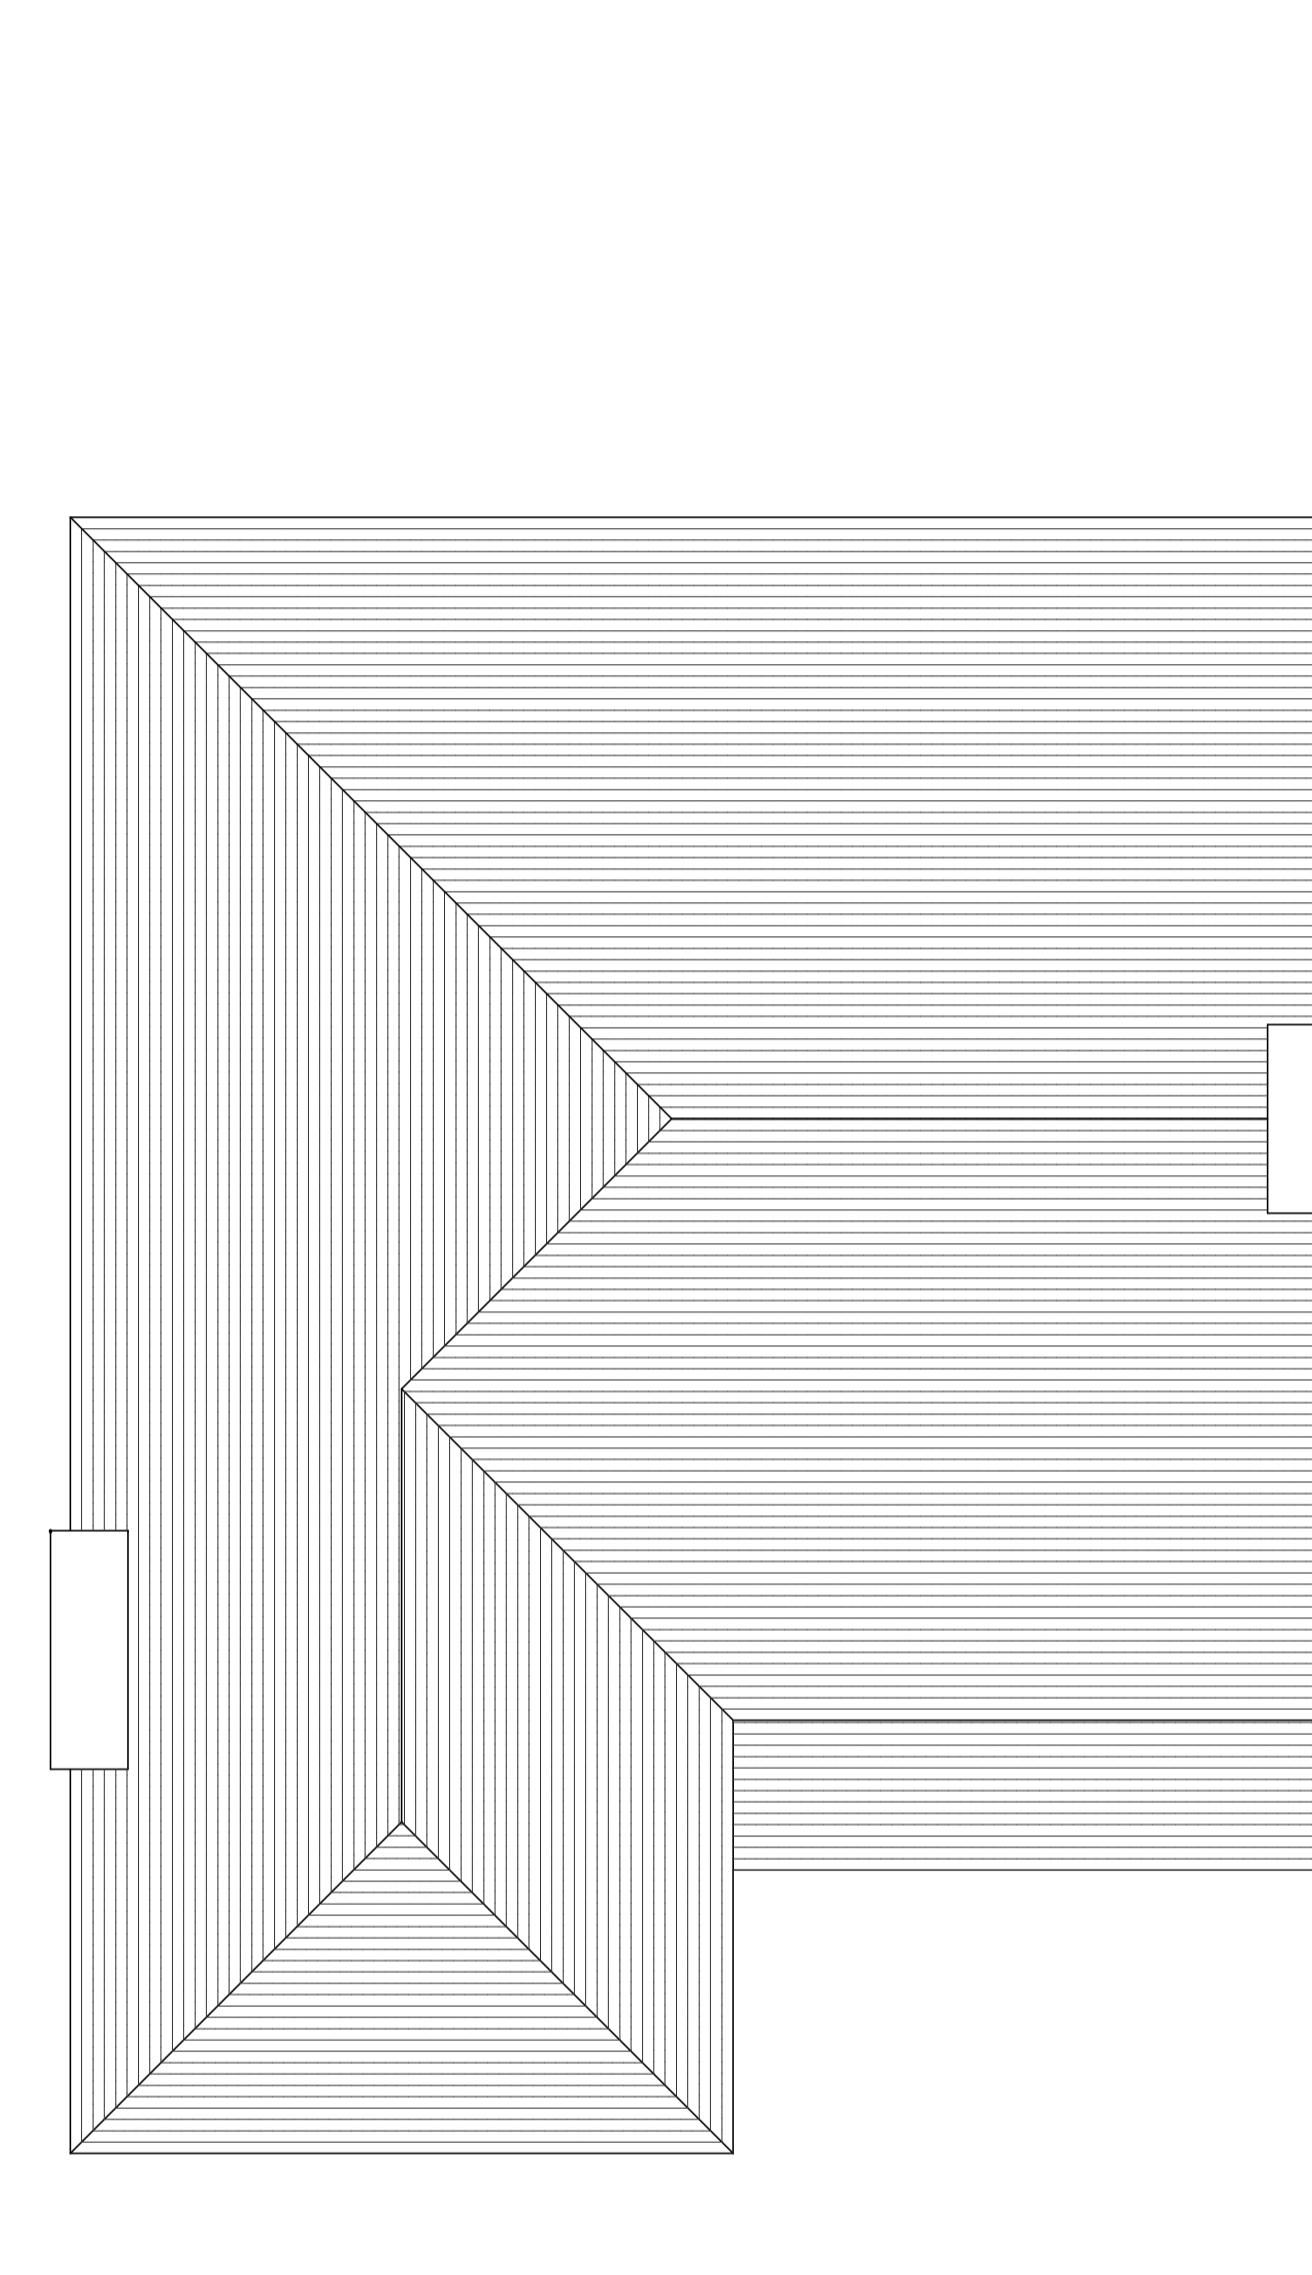

EXISTING ROOF PLAN

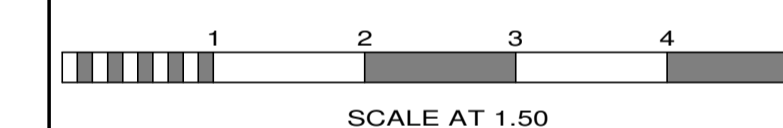

No.	Date	By	Contents
Revisions			

Site Address  
 39 TEMPLARS CRESCENT  
 LONDON  
 N3 3QR

Job Title  
 REAR EXTENSION AND  
 GARAGE CONVERSION

Drawing Title  
 EXISTING PLANS

Scale	Date	Drawn by
1:50	03/24	AJC

**Alan Cox**  
 associates  
 Architectural & Planning Consultants  
 TEL: 020 - 8440 - 7777  
 FAX: 020 - 8364 - 9556

Proj. No.	Doc.
529224 001	-