


ENGEL PARK ROAD

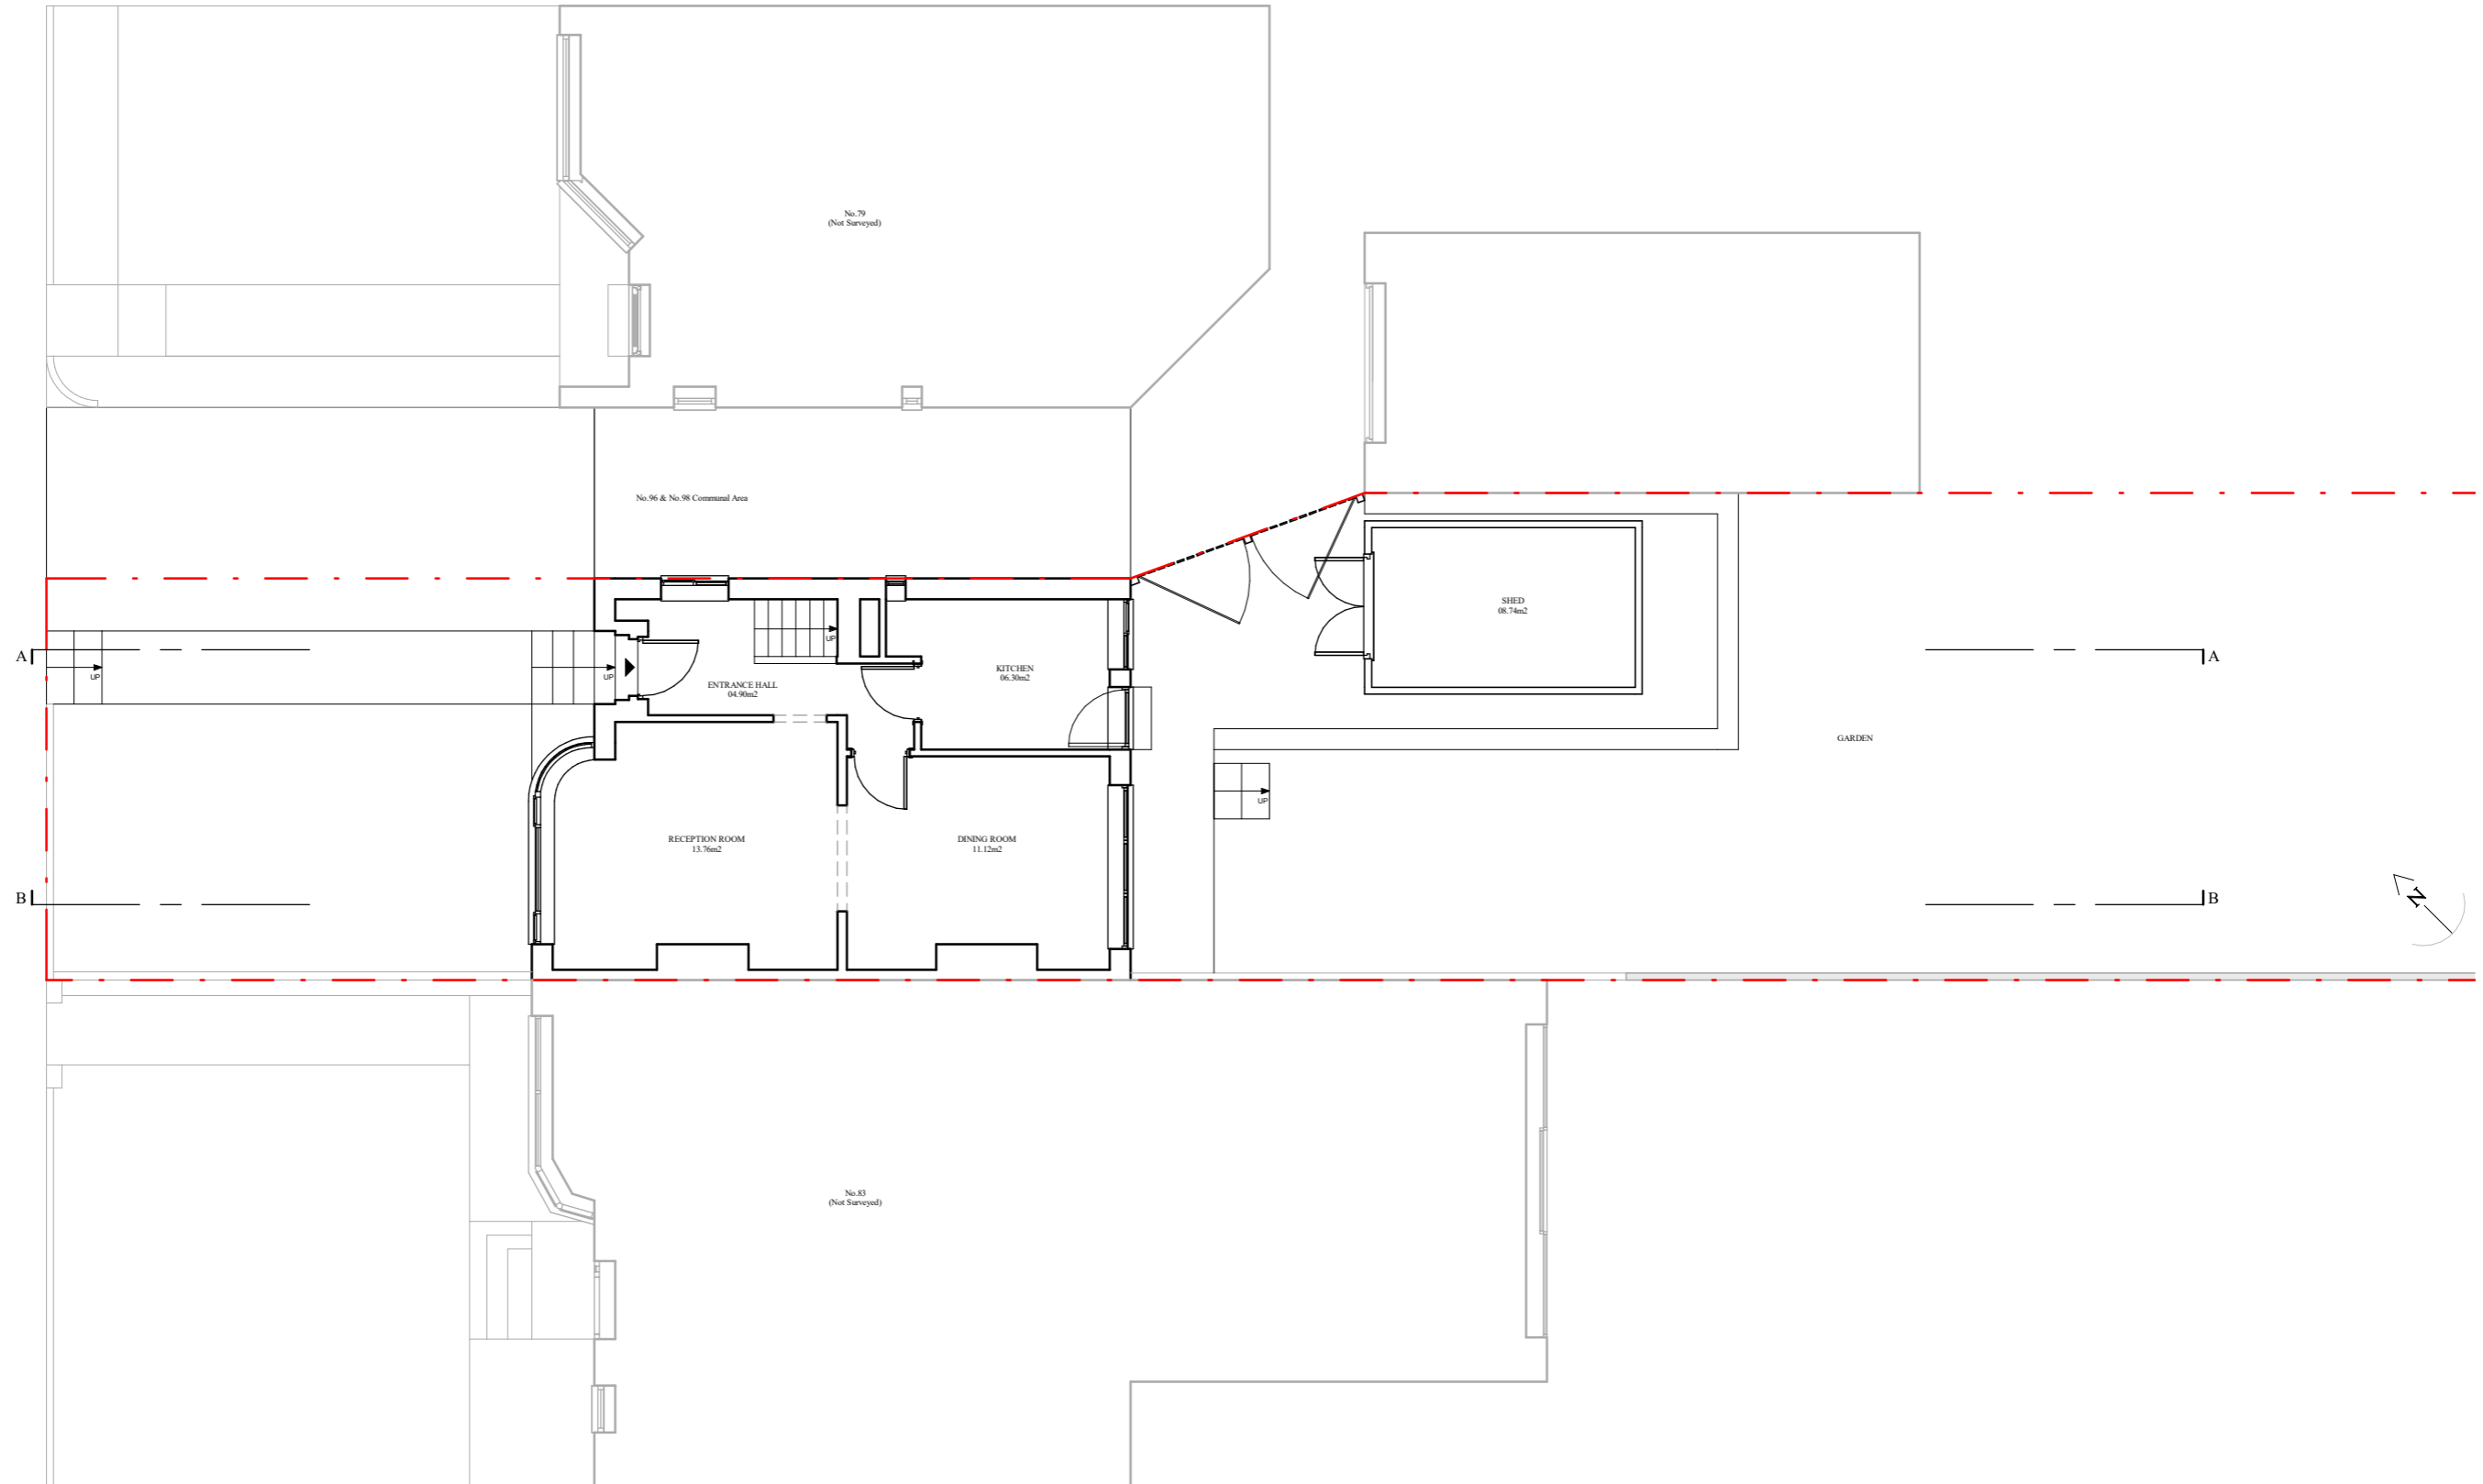

**PROJECT**  
 Hip to Gable Loft conversion with dormer window and 3 new rooflights at roof front slope plus Front Porch


**DRAWING TITLE**  
 Existing Ground Floor Plan

**ADDRESS**  
 81 Engel Park, NW7 2HN

**CLIENT**  
 Proficiency Design & Build

**DATE** 09-04-24    **REV** -    **DWG NO.** EX-103-01



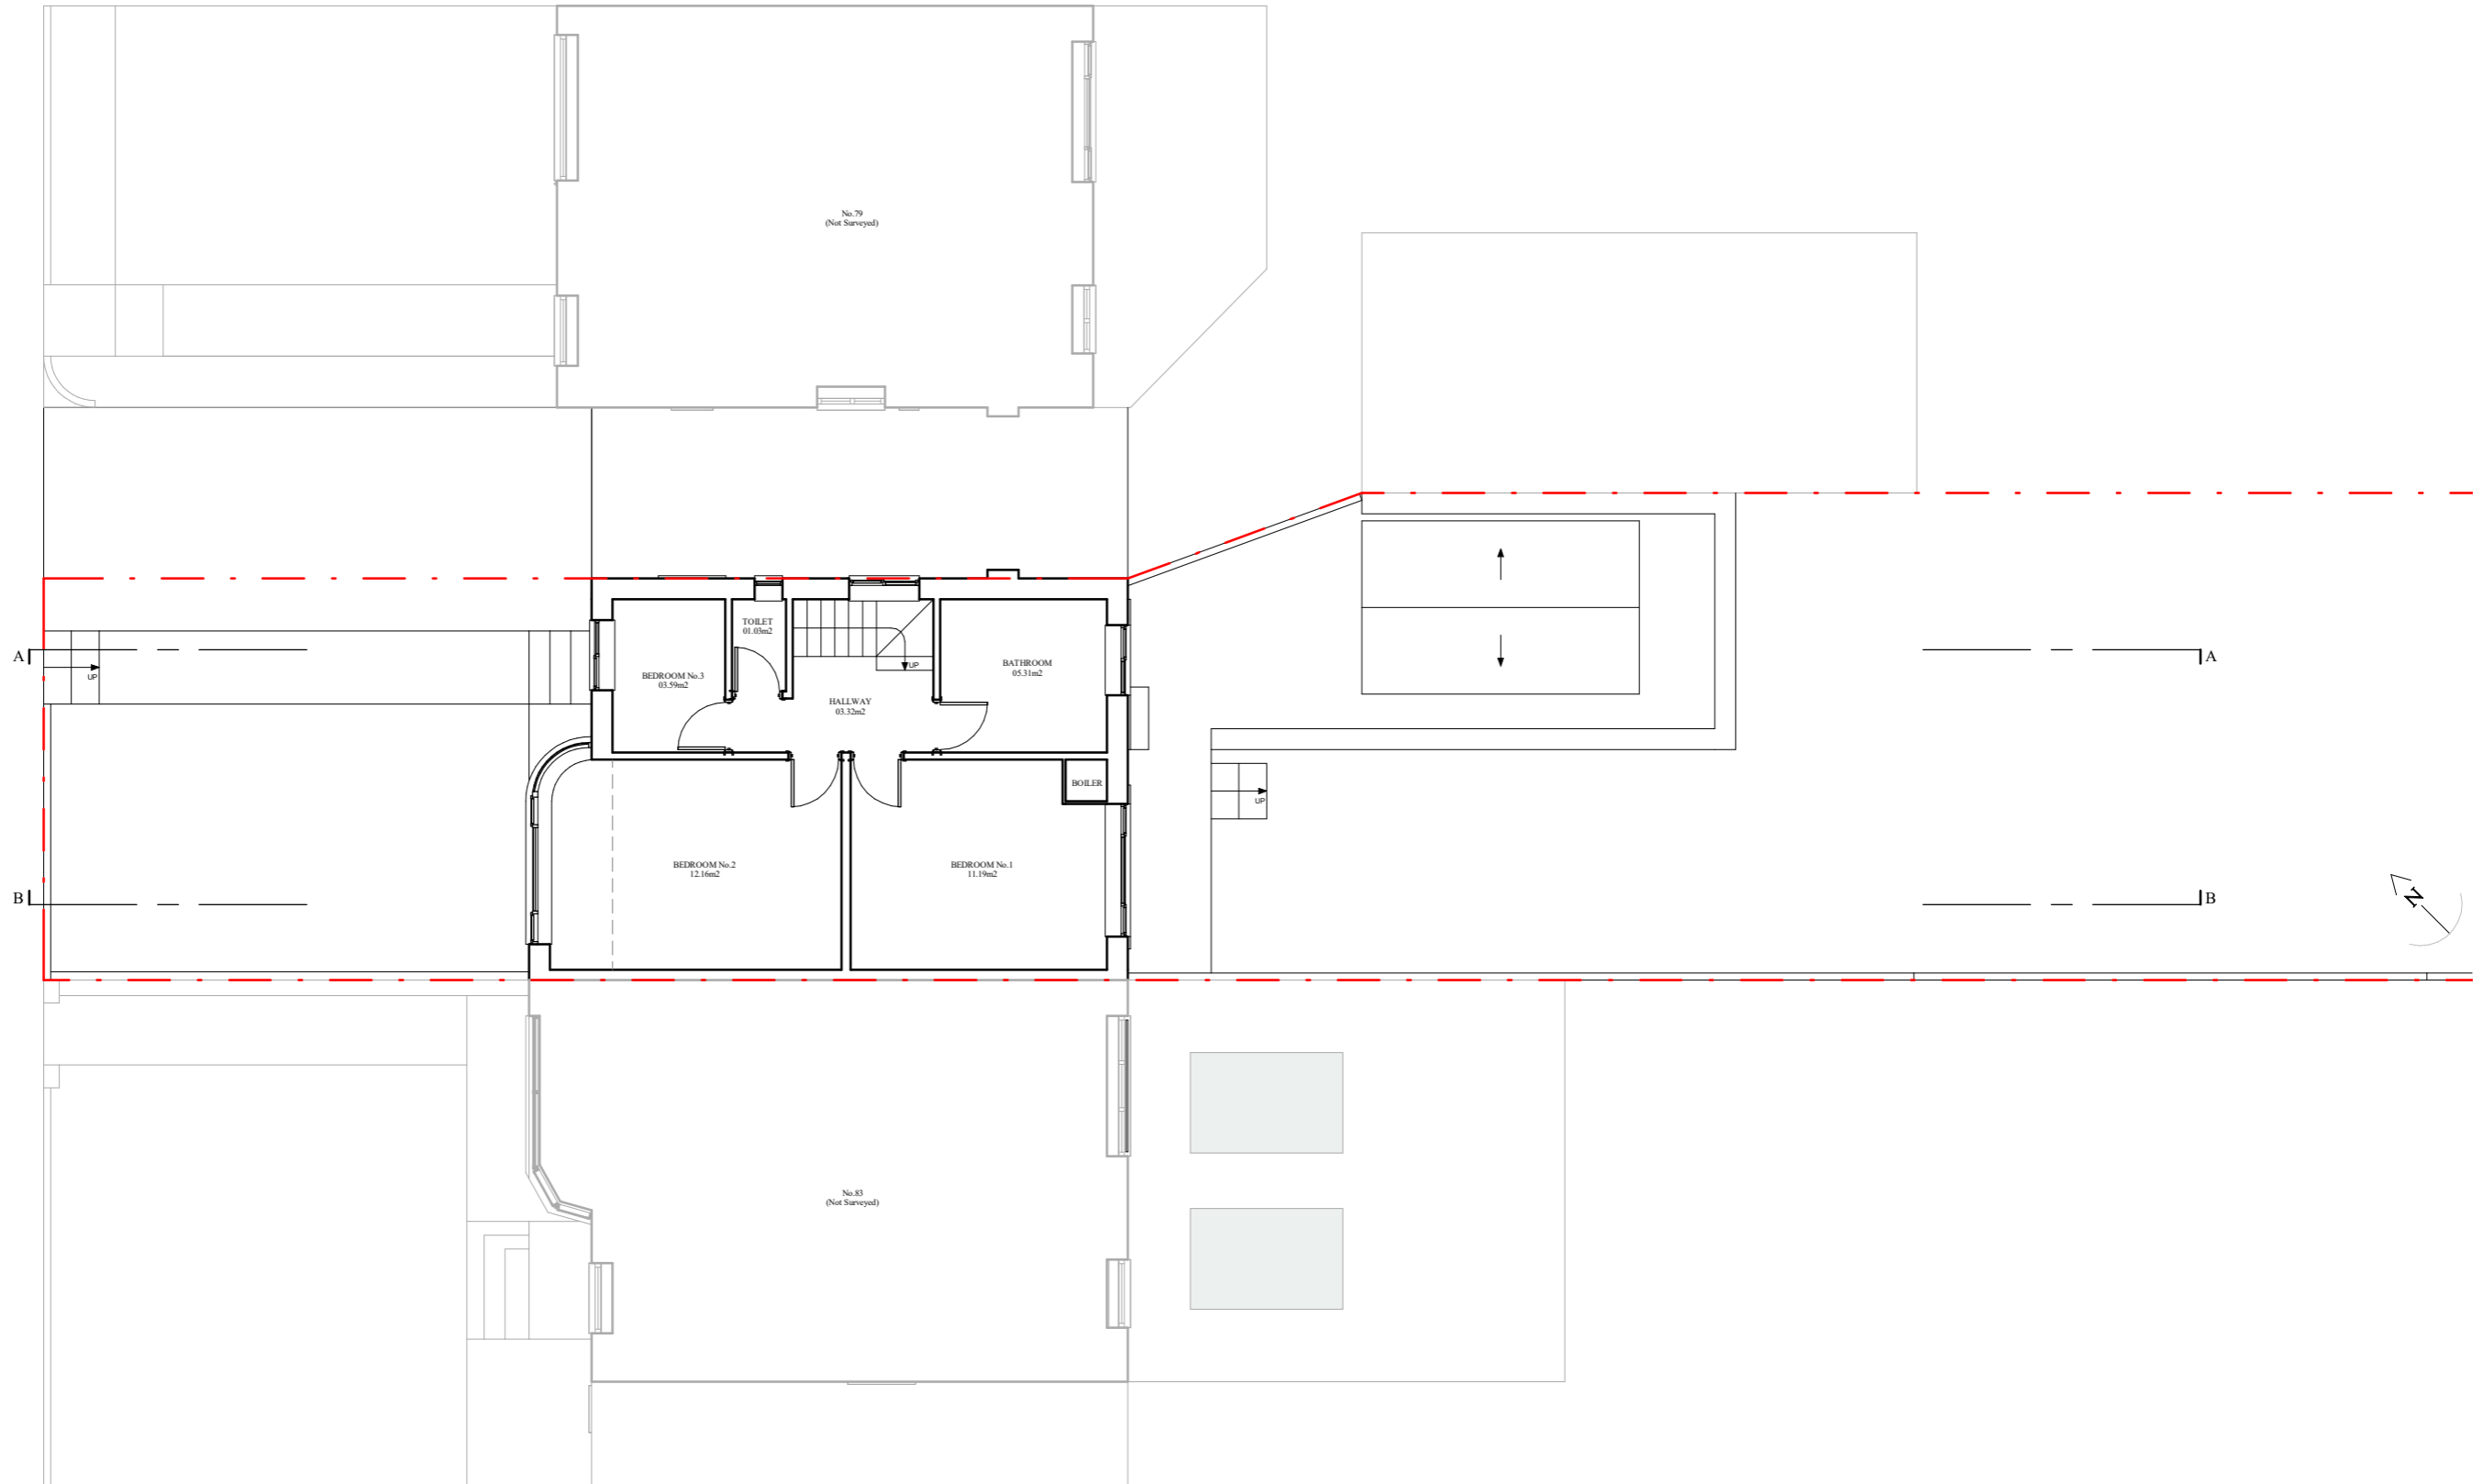

**PROJECT**  
 Hip to Gable Loft conversion with dormer window and 3 new rooflights at roof front slope plus Front Porch



**DRAWING TITLE**  
 Existing First Floor Plan

**ADDRESS**  
 81 Engel Park, NW7 2HN

**CLIENT**  
 Proficiency Design & Build

**DATE** 09-04-24    **REV** -    **DWG NO.** EX-103-02



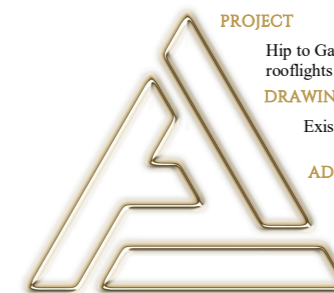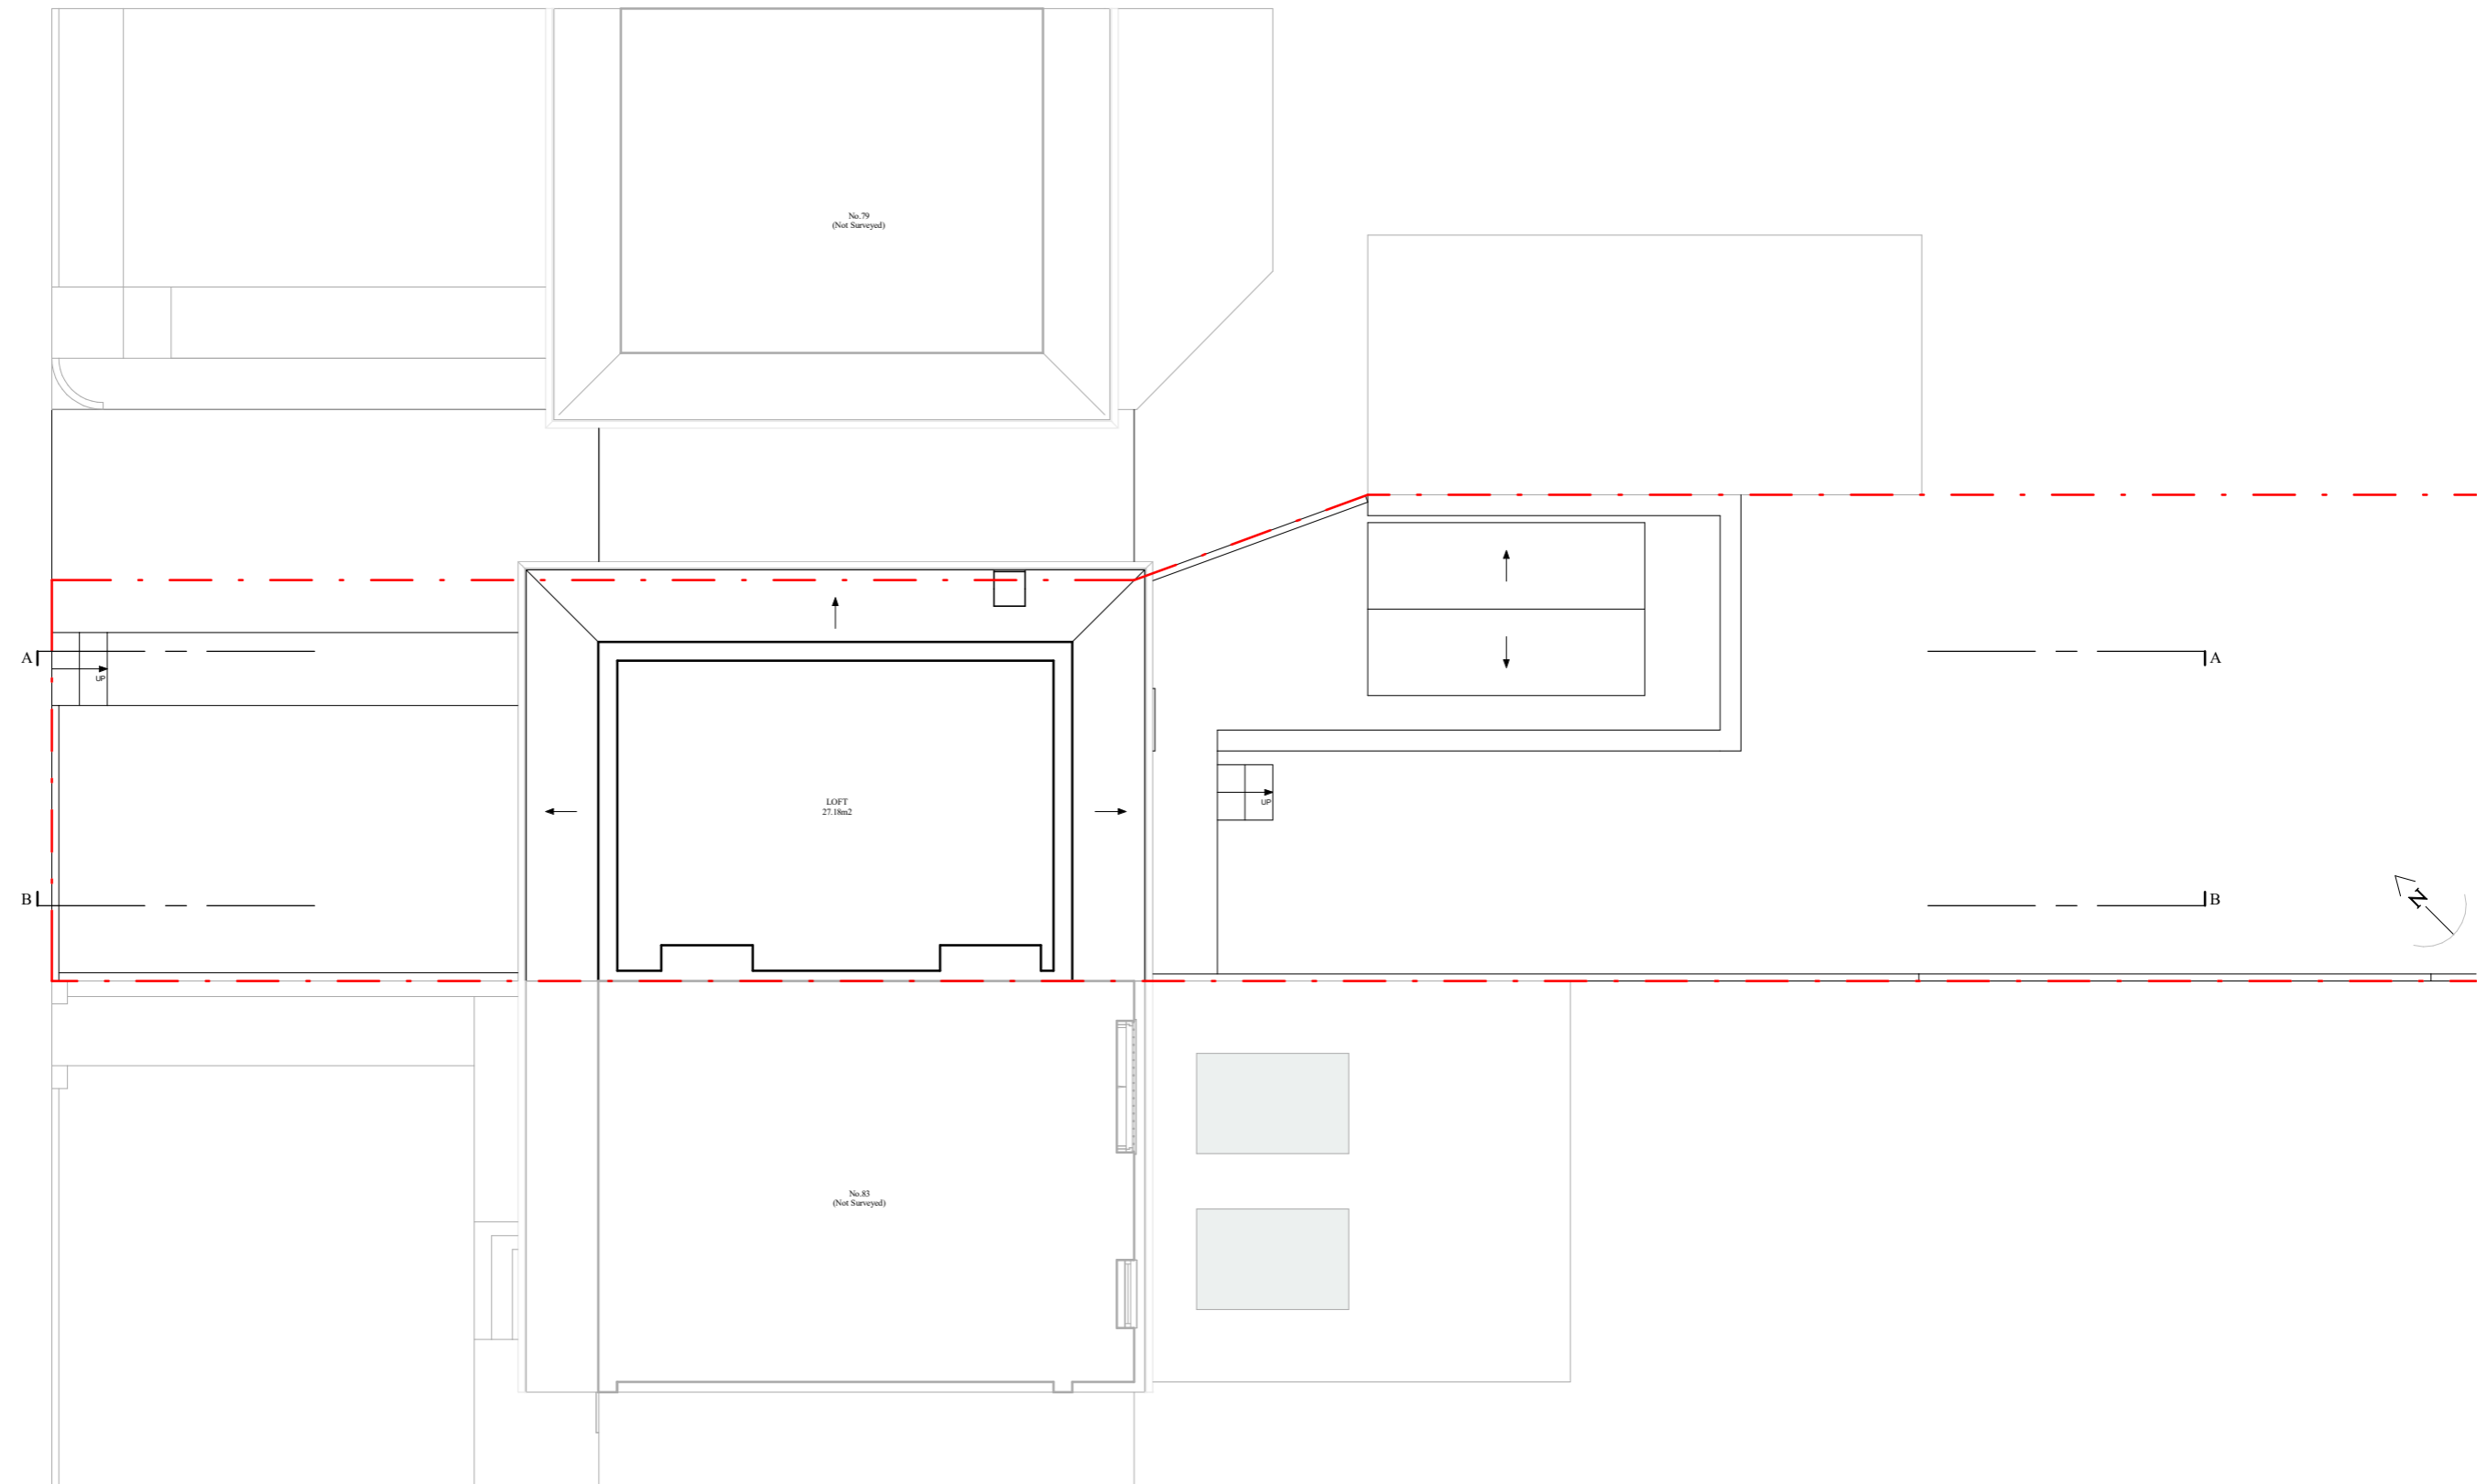

**PROJECT**  
Hip to Gable Loft conversion with dormer window and 3 new rooflights at roof front slope plus Front Porch



**DRAWING TITLE**  
Existing Loft Plan

**ADDRESS**  
81 Engel Park, NW7 2HN

**CLIENT**  
Proficiency Design & Build

**DATE** 09-04-24  
**REV** -  
**DWG NO.** EX-103-03



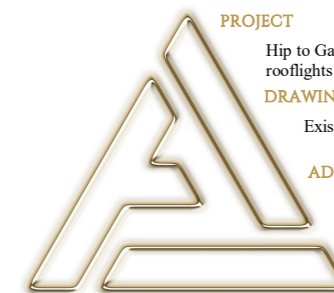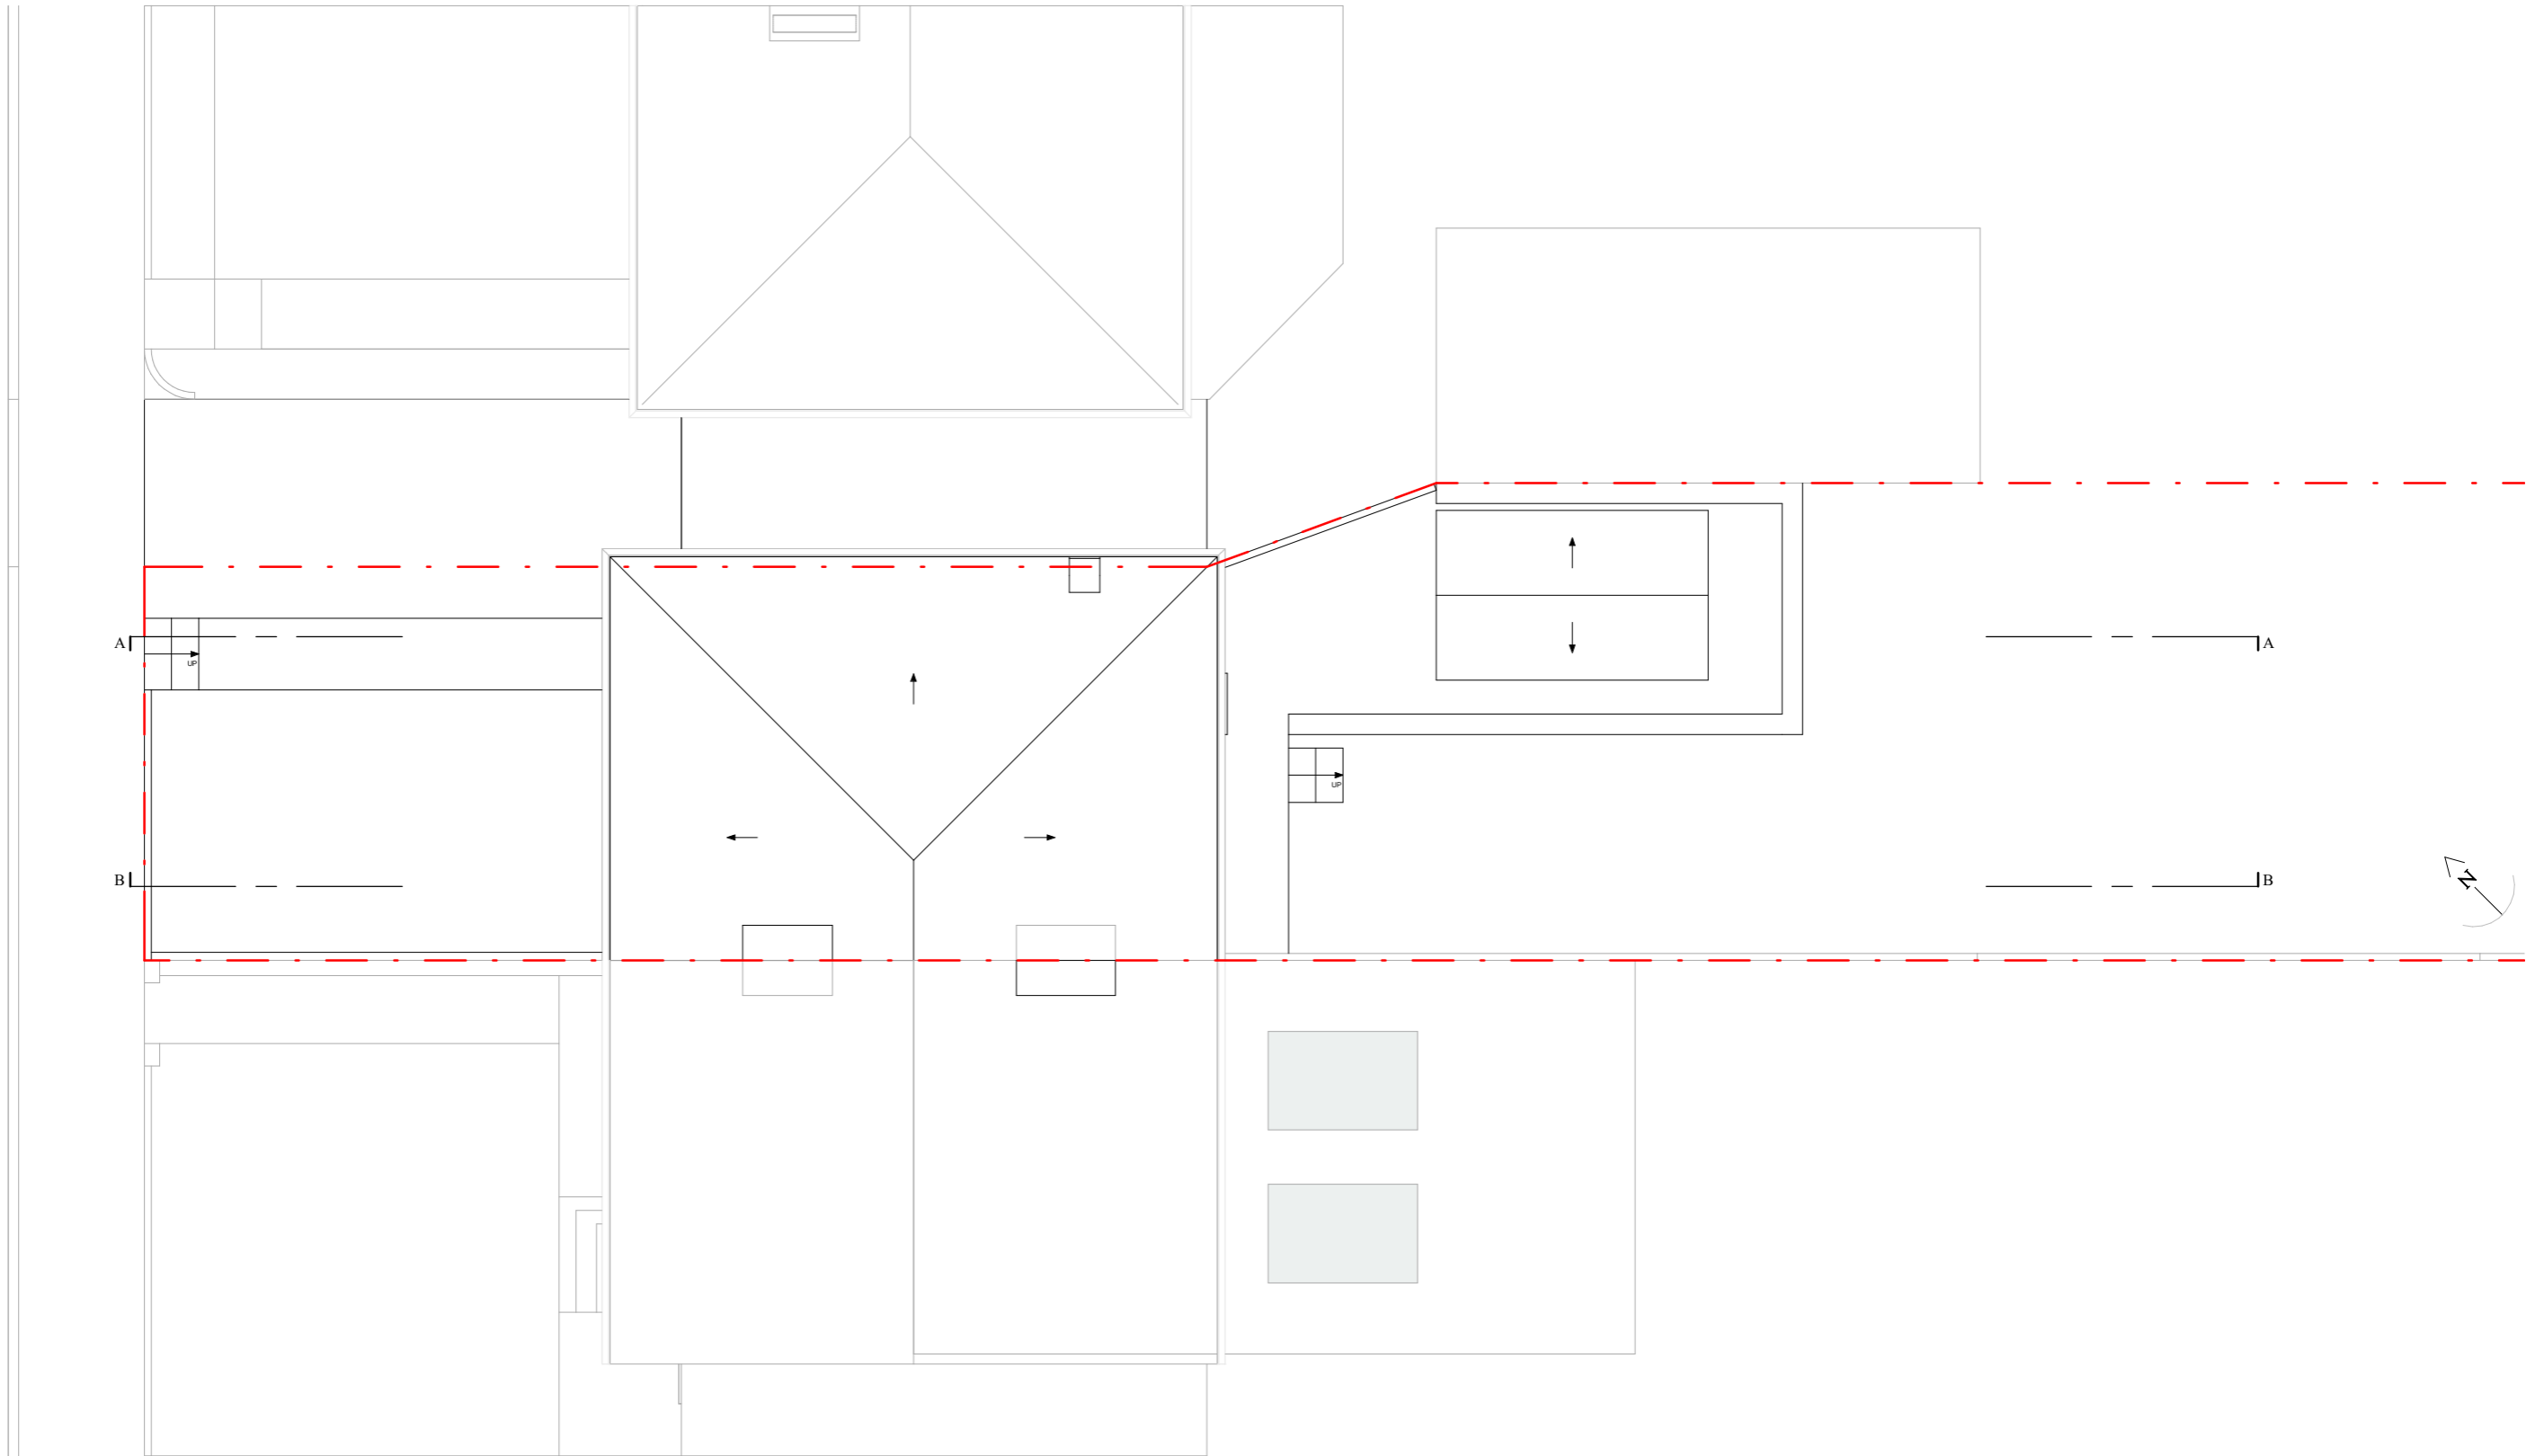

**PROJECT**  
Hip to Gable Loft conversion with dormer window and 3 new  
rooflights at roof front slope plus Front Porch

**DRAWING TITLE**  
Existing Roof Plan

**ADDRESS**  
81 Engel Park, NW7 2HN

**CLIENT**  
Proficiency Design & Build

**DATE** 09-04-24  
**REV** -  
**DWG NO.** EX-103-04






FRONT ELEVATION




REAR ELEVATION

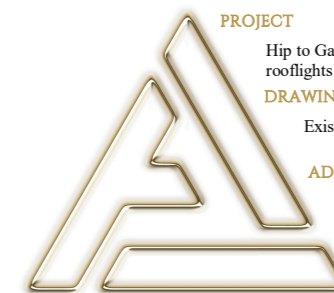


**PROJECT**  
 Hip to Gable Loft conversion with dormer window and 3 new rooflights at roof front slope plus Front Porch  
**DRAWING TITLE**  
 Existing Front & Rear Elevation  
**ADDRESS**  
 81 Engel Park, NW7 2HN  
**CLIENT**  
 Proficiency Design & Build

**DATE** 09-04-24  
**REV** -  
**DWG NO.** EX-103-05




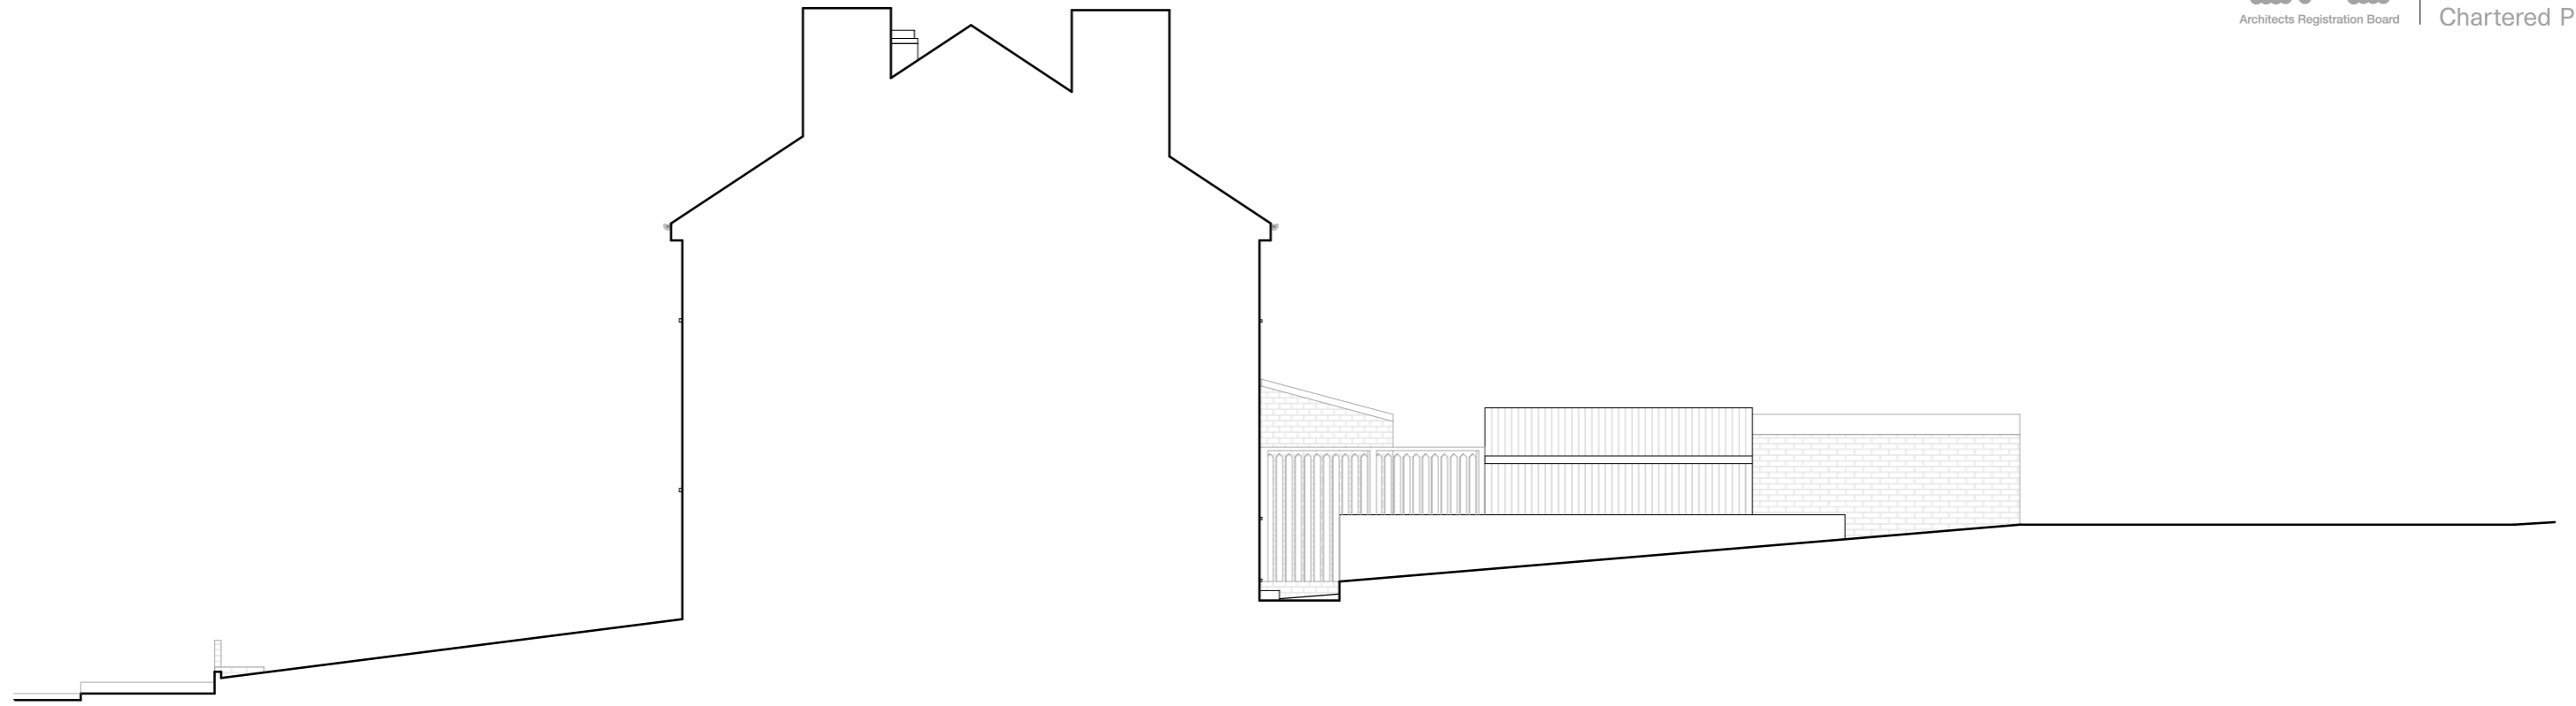

RIGHT HAND SIDE ELEVATION

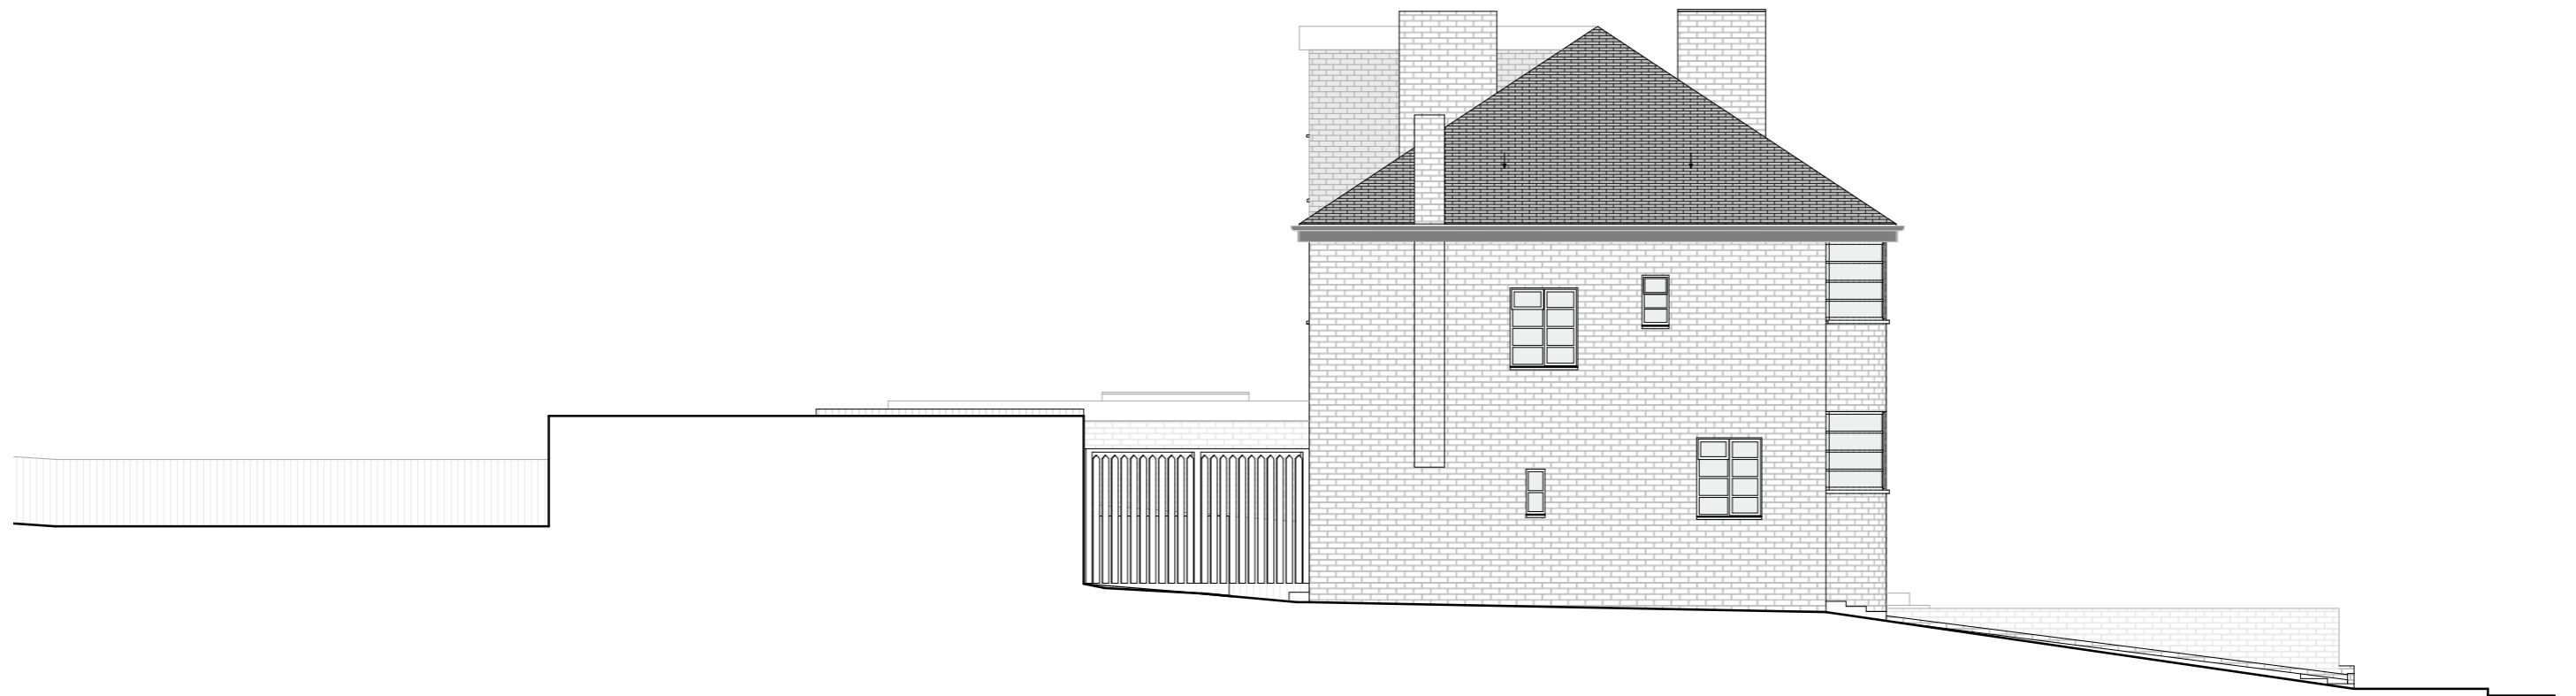

LEFT HAND SIDE ELEVATION

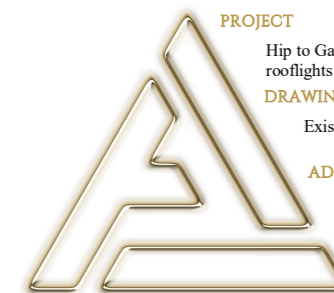

**PROJECT**  
Hip to Gable Loft conversion with dormer window and 3 new rooflights at roof front slope plus Front Porch

**DRAWING TITLE**  
Existing LHS & RHS Elevation

**ADDRESS**  
81 Engel Park, NW7 2HN


**CLIENT**  
Proficiency Design & Build

**DATE** 09-04-24  
**REV** -  
**DWG NO.** EX-103-06





SECTION - AA

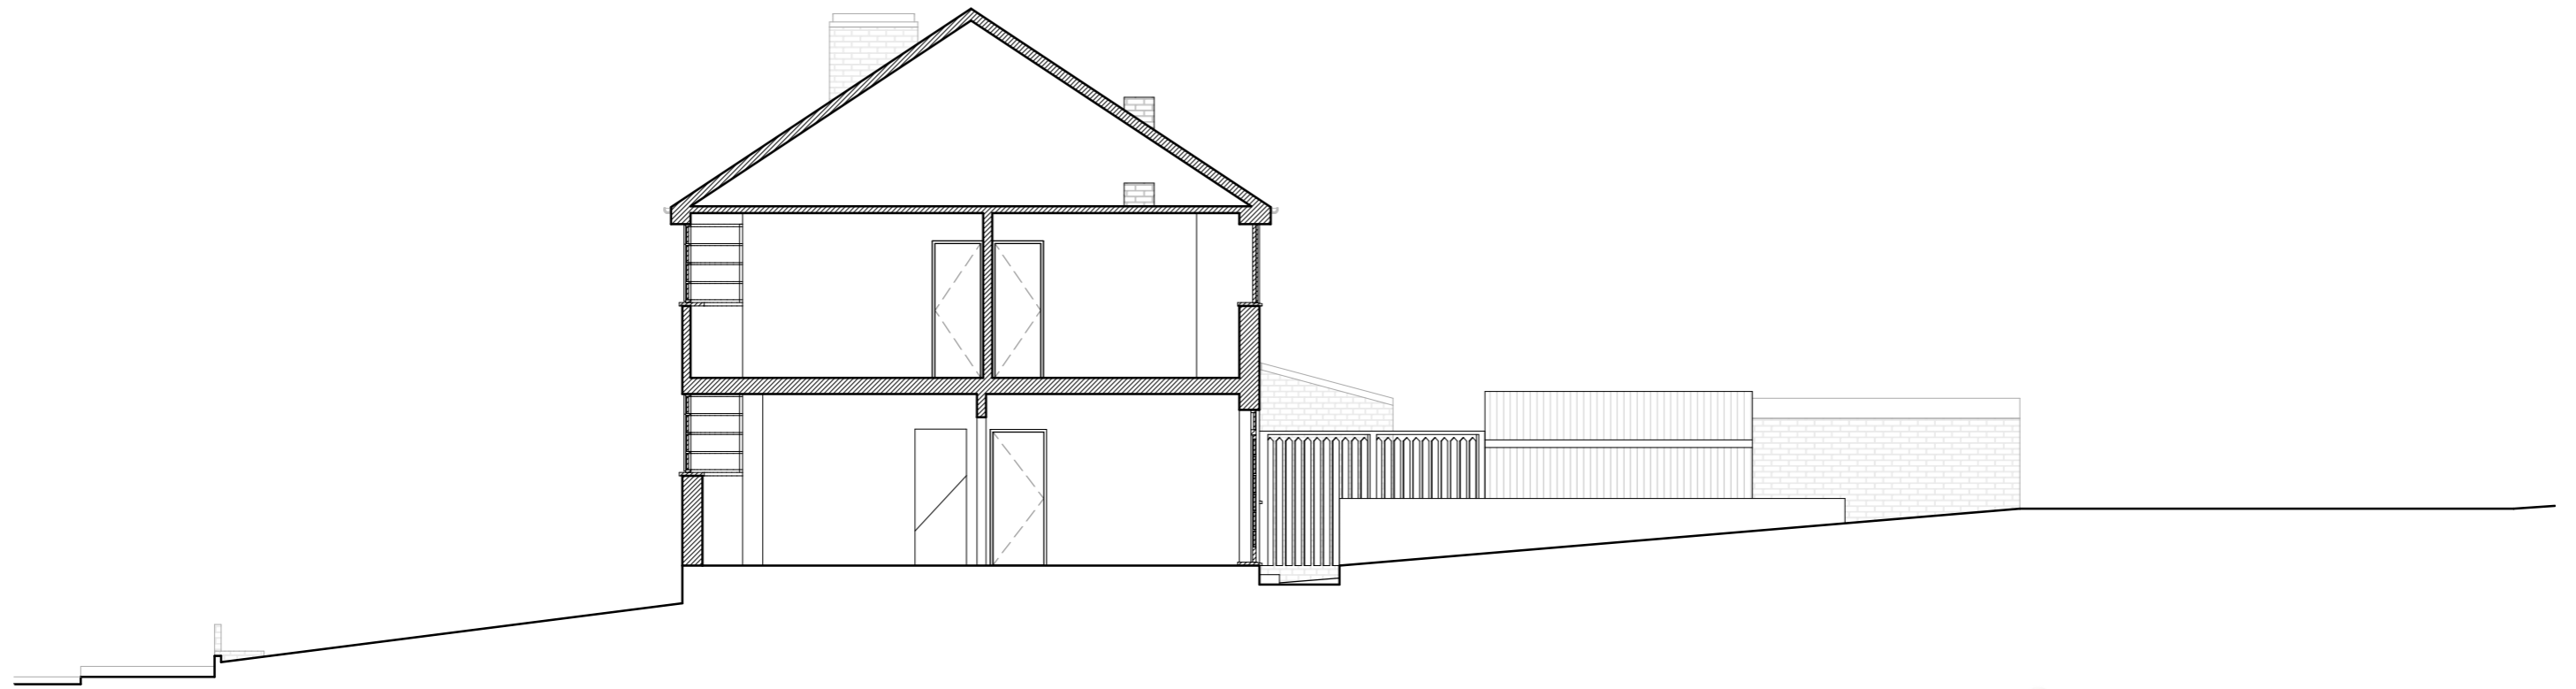

SECTION - BB

**PROJECT**  
Hip to Gable Loft conversion with dormer window and 3 new rooflights at roof front slope plus Front Porch

**DRAWING TITLE**  
Existing Sections: AA & BB

**ADDRESS**  
81 Engel Park, NW7 2HN

**CLIENT**  
Proficiency Design & Build

**DATE REV DWG NO.**  
09-04-24 - EX-103-07

