


SCALE BAR 1:100

0m

10m

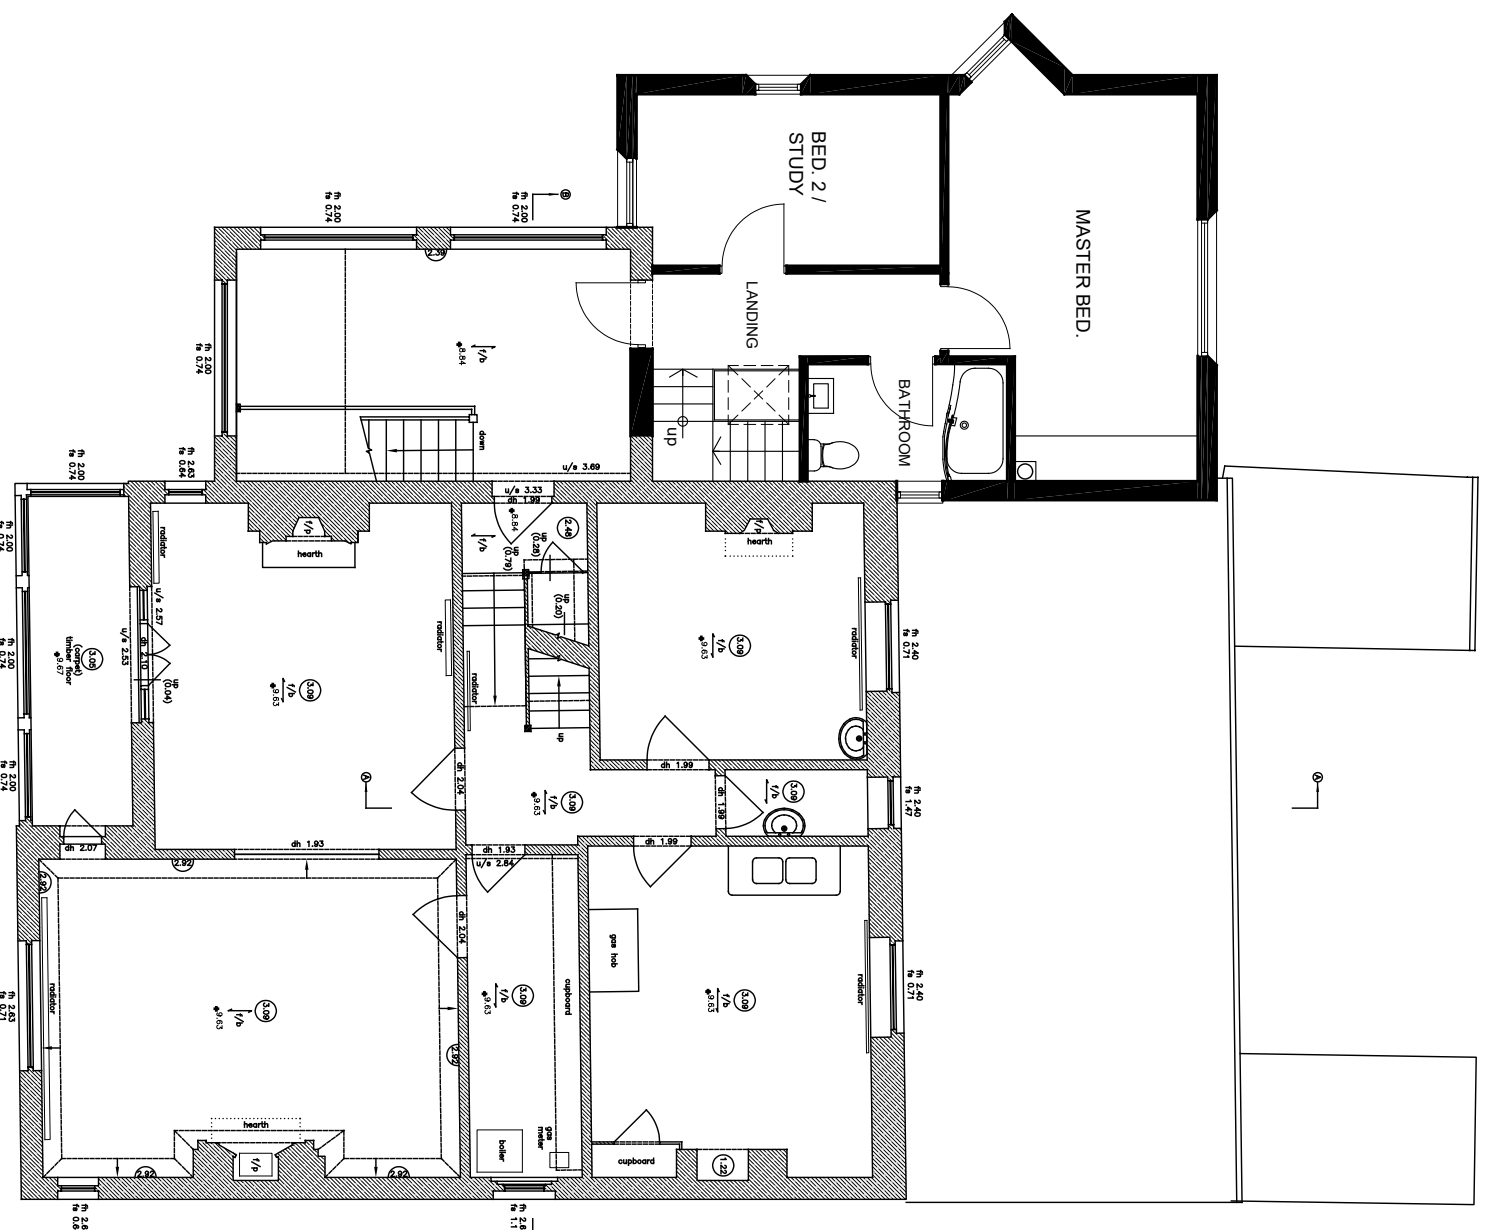


# FIRST FLOOR PLAN - AS PROPOSED



REVISIONS:

## PLANNING ISSUE

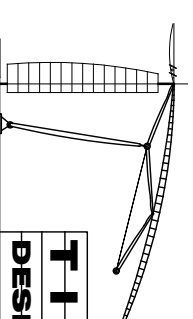

**TILBY  
DESIGN LTD.**

**Architectural + Design Services**

KINGS COTTAGE, UPPER STREET, KINGSDOWN, DEAL, KENT, CT14 8BU.

TEL : 01304 373806 MOBILE : 07810 395968

E-MAIL: [tilbydesignltd@yahoo.co.uk](mailto:tilbydesignltd@yahoo.co.uk) WEBSITE: [tilby-design-ltd.com](http://tilby-design-ltd.com)

Client

**MR & MRS TAYLOR-JONES**

Project

**PROPOSED REAR ANNEXE EXTENSION ASSOCIATED WITH HOUSE -  
47 THE MARINA, DEAL, KENT. CT14 6NP.**

Drawing Title

**AS PROPOSED - FIRST FLOOR PLAN**

Date	Scale	Drawn by
OCT. 2020	1:100 @ A3	DCT

Project No.	Revision
2020(21)	13