


SCALE BAR 1:100

0m


10m

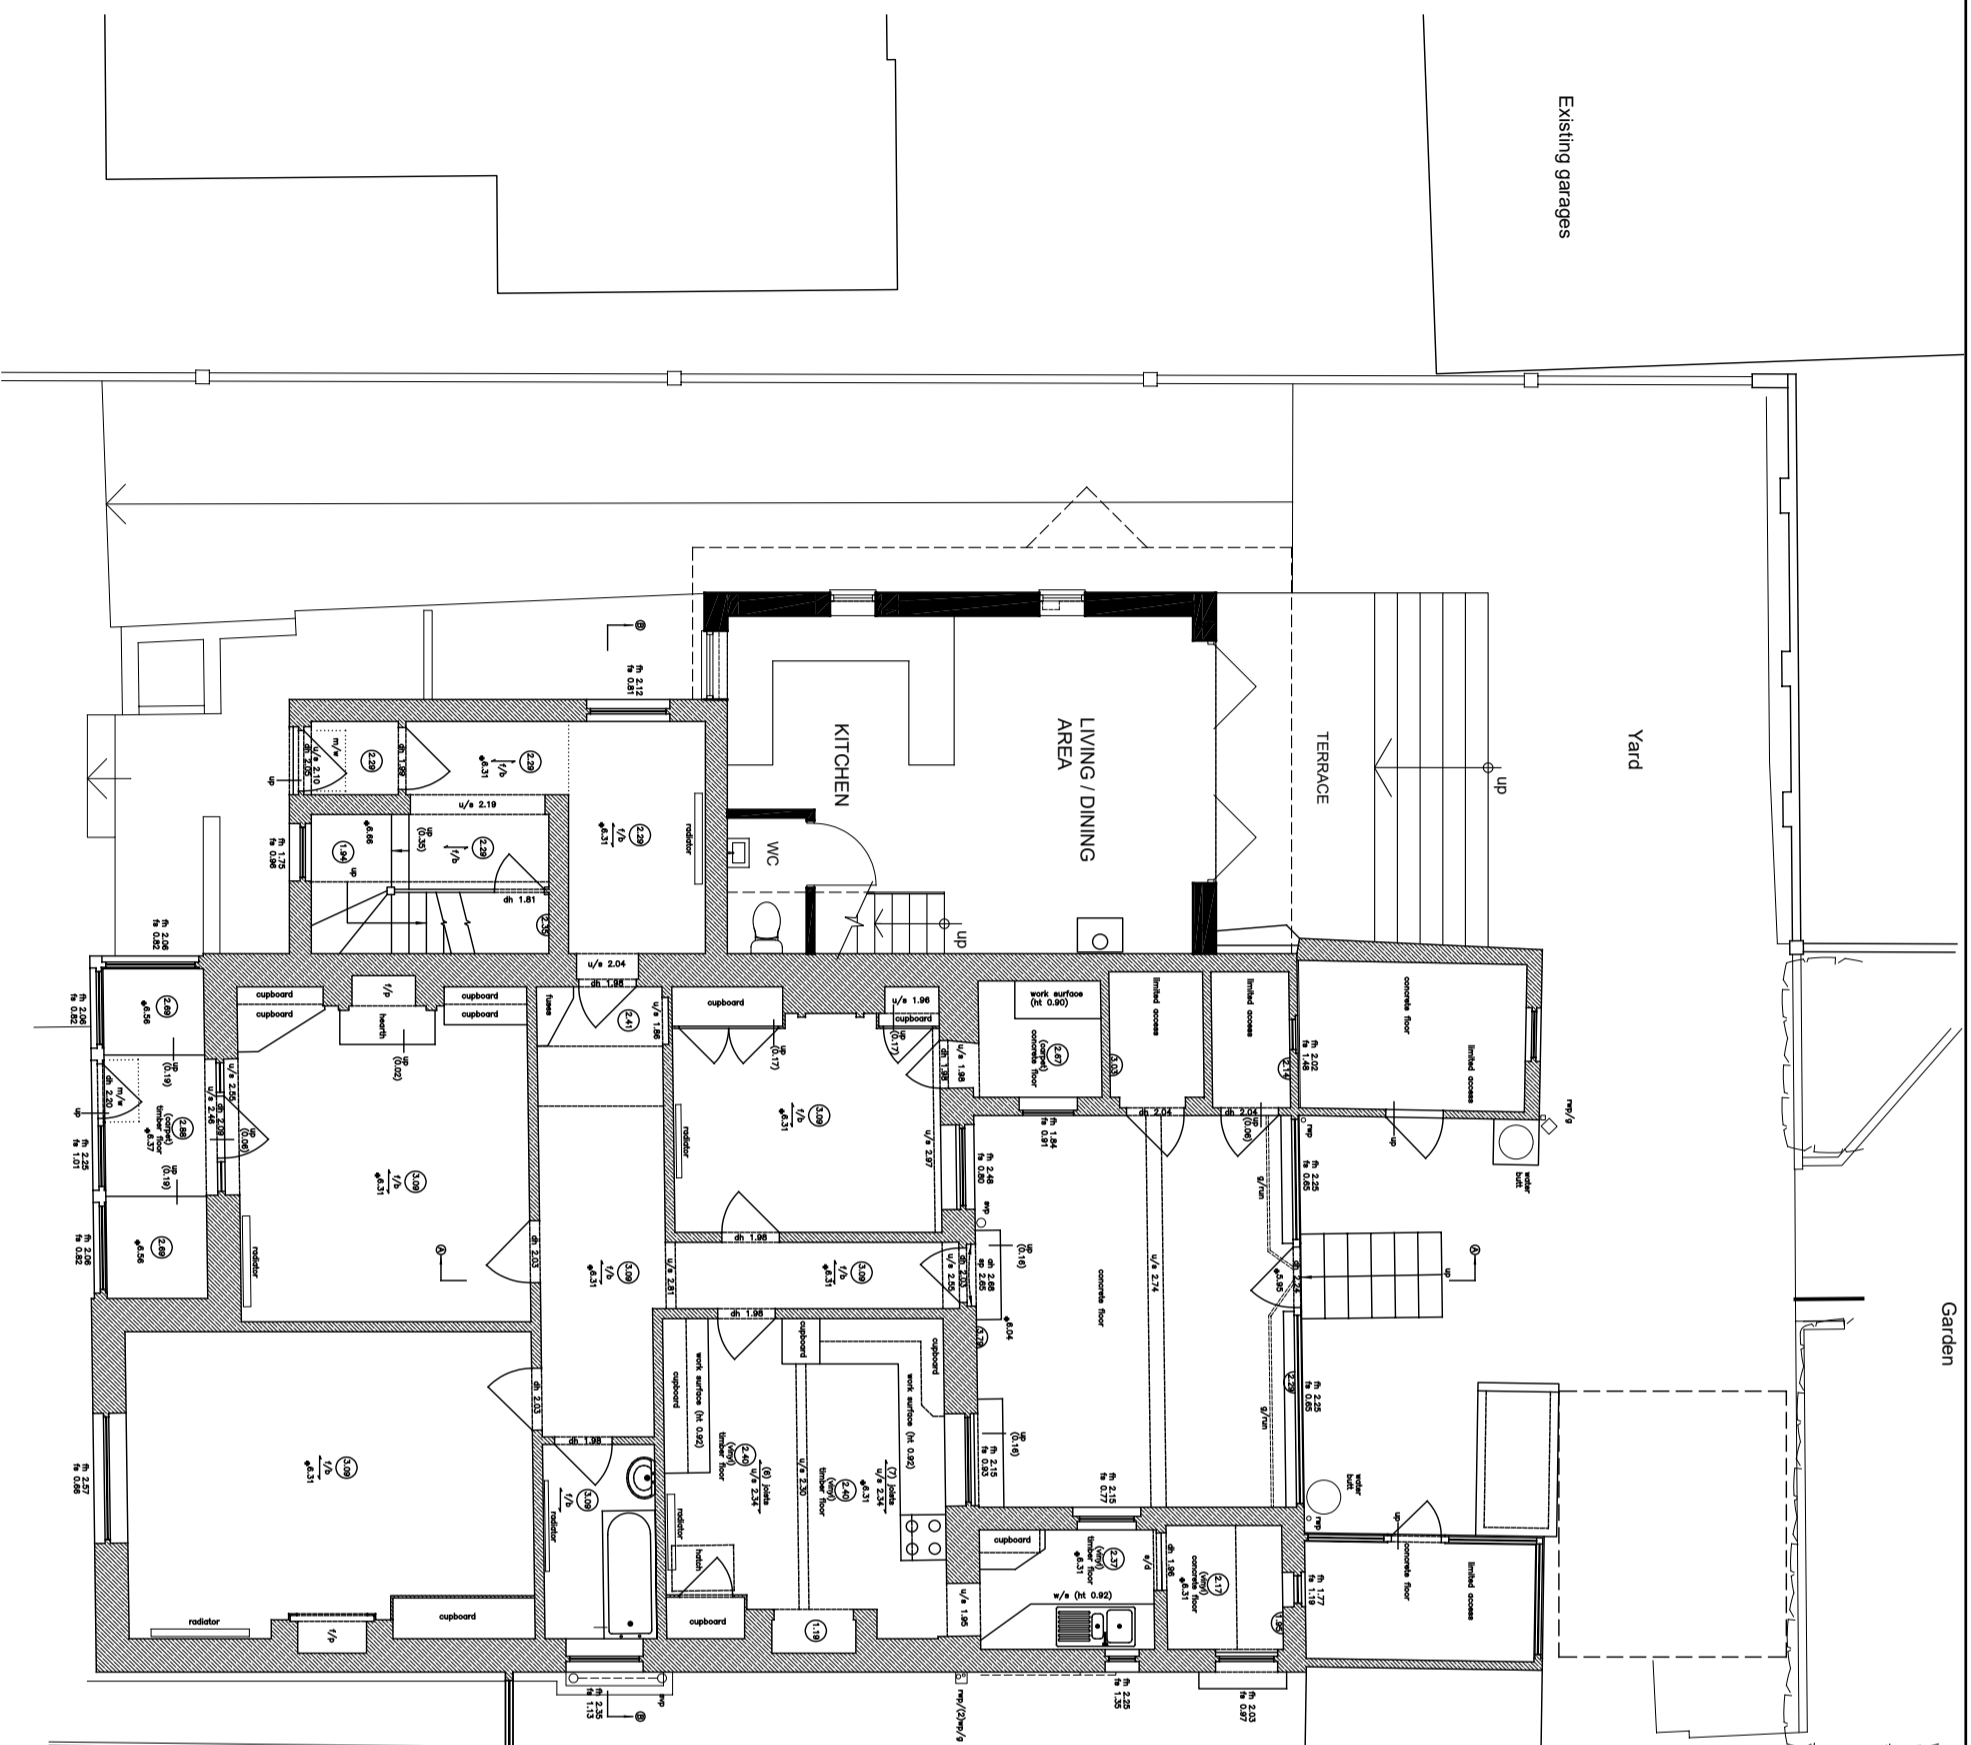

GROUND FLOOR PLAN - AS PROPOSED

REVISIONS:

PLANNING ISSUE

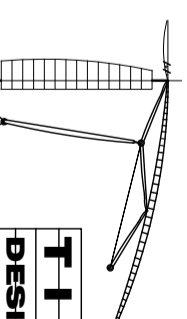

**TILBY
DESIGN LTD.**

Architectural + Design Services

KINGS COTTAGE, UPPER STREET, KINGSDOWN, DEAL, KENT, CT14 8BU.
TEL : 01304 373806 MOBILE : 07810 395968
E-MAIL: tilbydesignltd@yahoo.co.uk WEBSITE: tilby-design-ltd.com

Client

MR & MRS TAYLOR-JONES

Project

**PROPOSED REAR ANNEXE EXTENSION ASSOCIATED WITH HOUSE -
47 THE MARINA, DEAL, KENT. CT14 6NP.**

Drawing Title

AS PROPOSED - GROUND FLOOR PLAN

Date	Scale	Drawn by
OCT. 2020	1:100 @ A3	DCT

Project No.	Drawing No.	Revision
2020(21)	12	