


Existing Ground Floor Plan

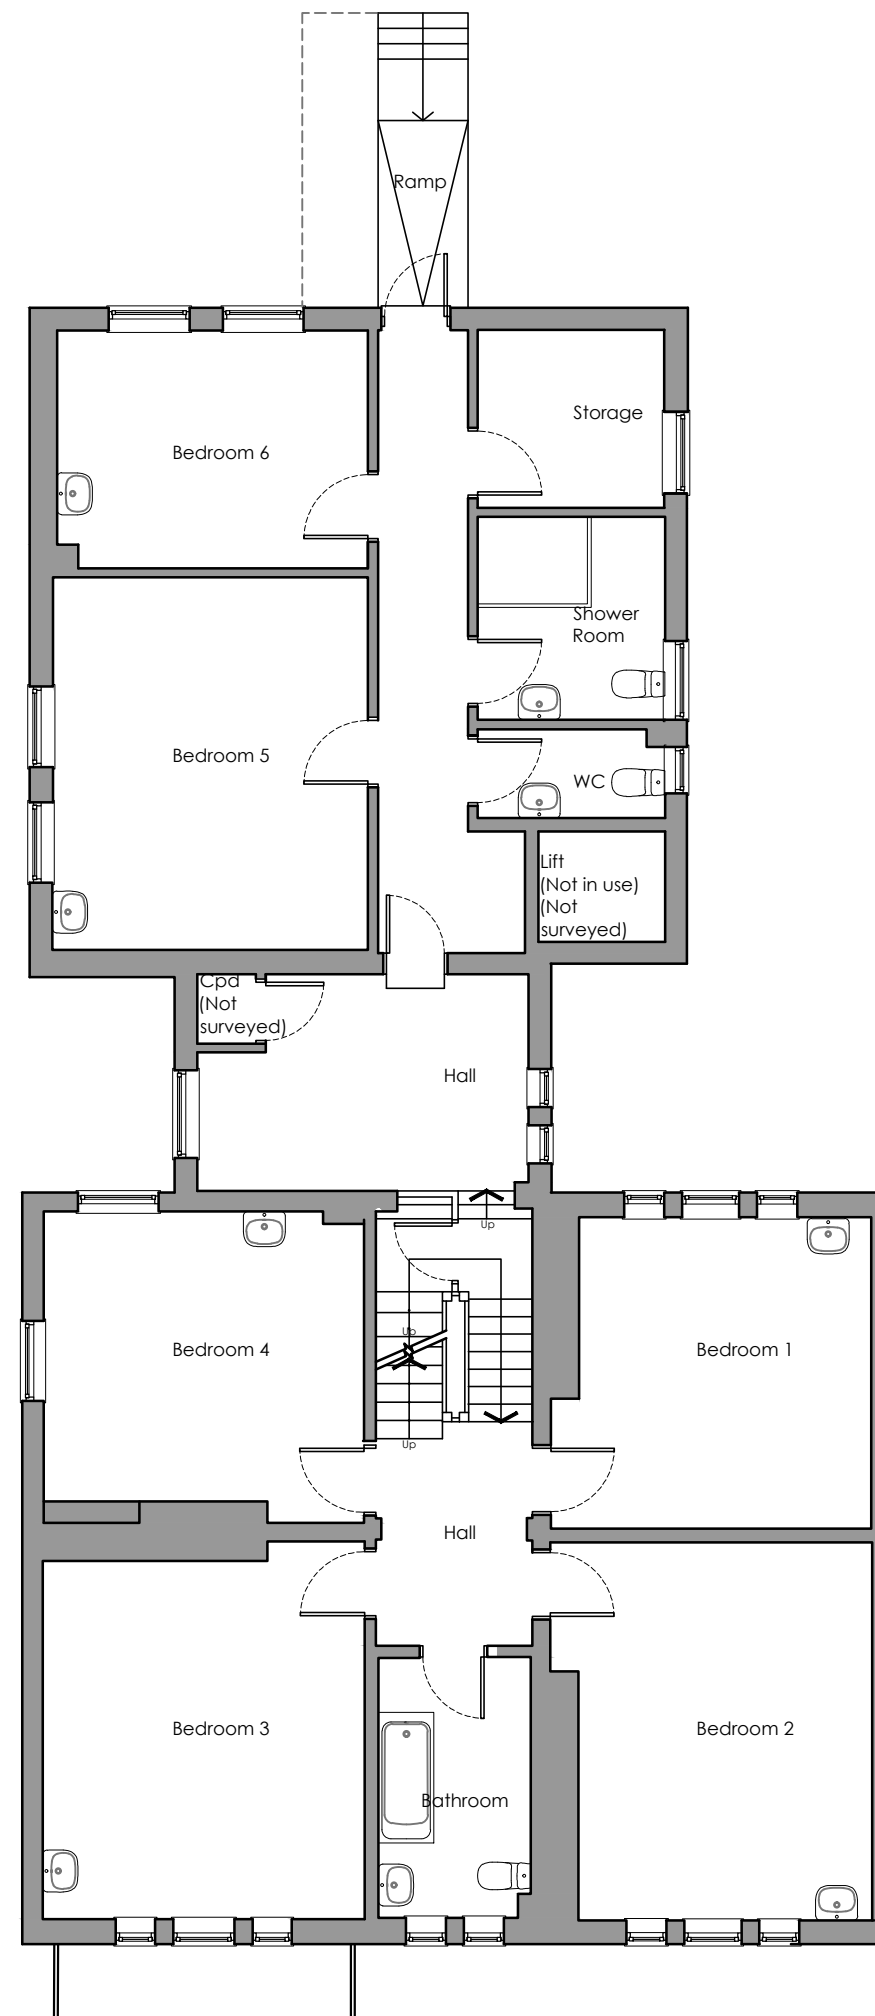

Existing First Floor Plan

| Rev | Description | Date | By |
|---|--------------------|-----------------|----|
| Chartered Building Surveyors • Architecture • Project Management | | | |
| The Old Bakery, 22 Church Street, St. Peters, Broadstairs, Kent, CT10 2TT Tel: 01843 867507 E-mail: info@urban-surveying.com Website: www.urban-surveying.com | | | |
| Client Details: Avondalecare Kent Ltd. Mr. A. Waters | | | |
| Project Details: Castle Mount Lodge, Taswell Street, Dover CT16 1SG, Kent | | | |
| Drawing Title: Existing Ground and First Floor Plan | | | |
| PLANNING ISSUE | | | |
| Scale: 1:100 @ A3 | Date: March '24 | Drawn By: ES | |
| Drawing No.: 24.2044.PL02 | | Revision: / | |