


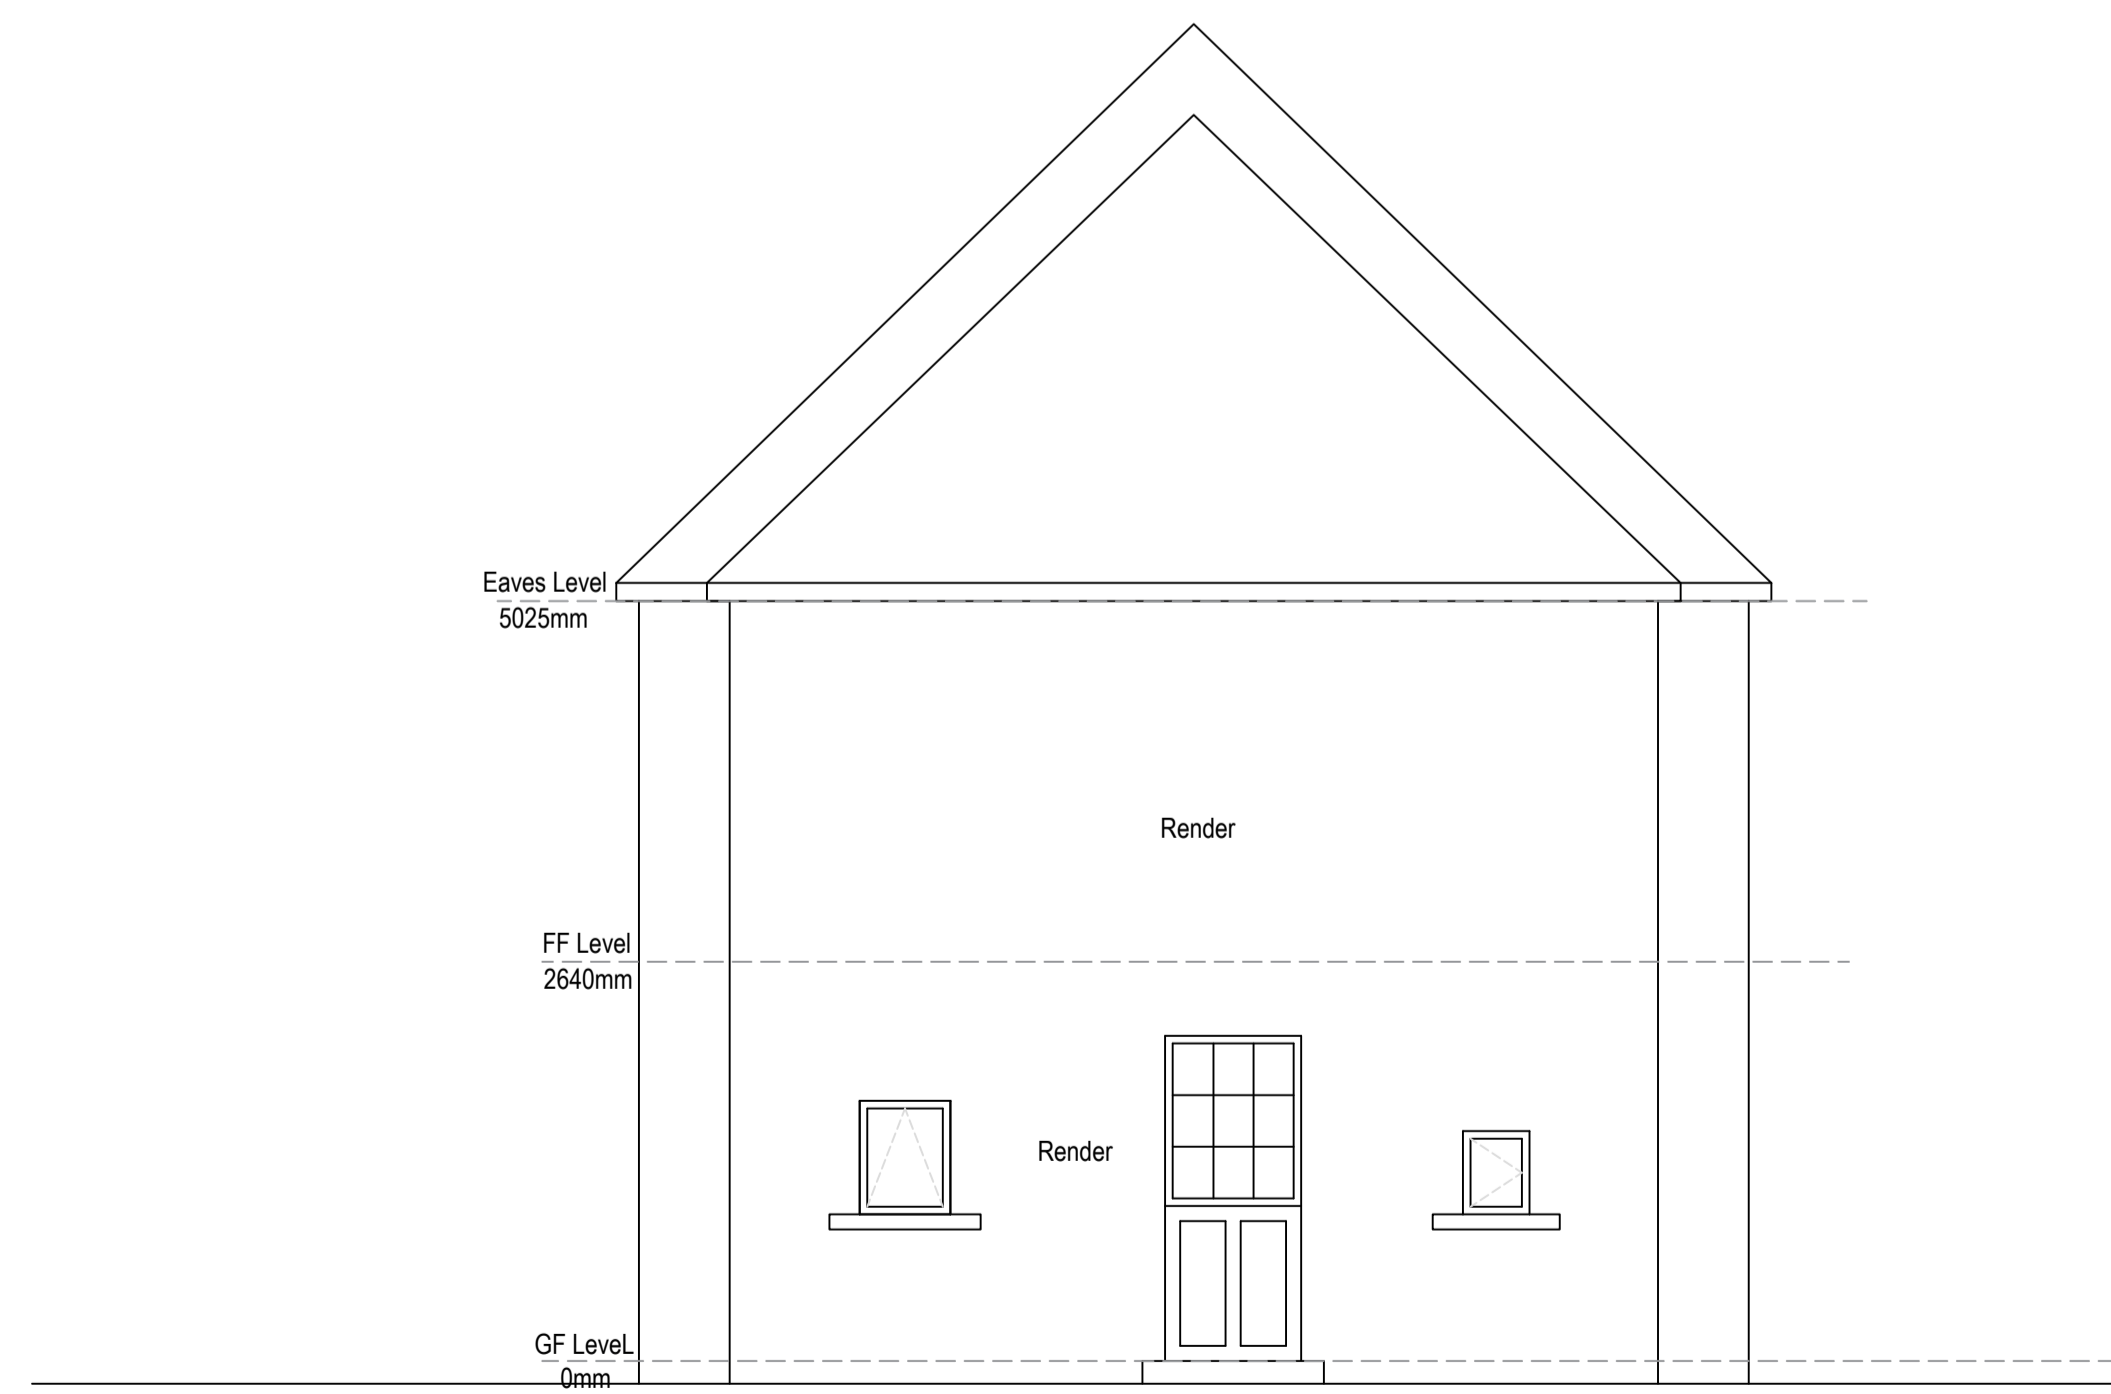


Existing Front Elevation 1:50

Existing Rear Elevation 1:50



Existing Left Elevation 1:50

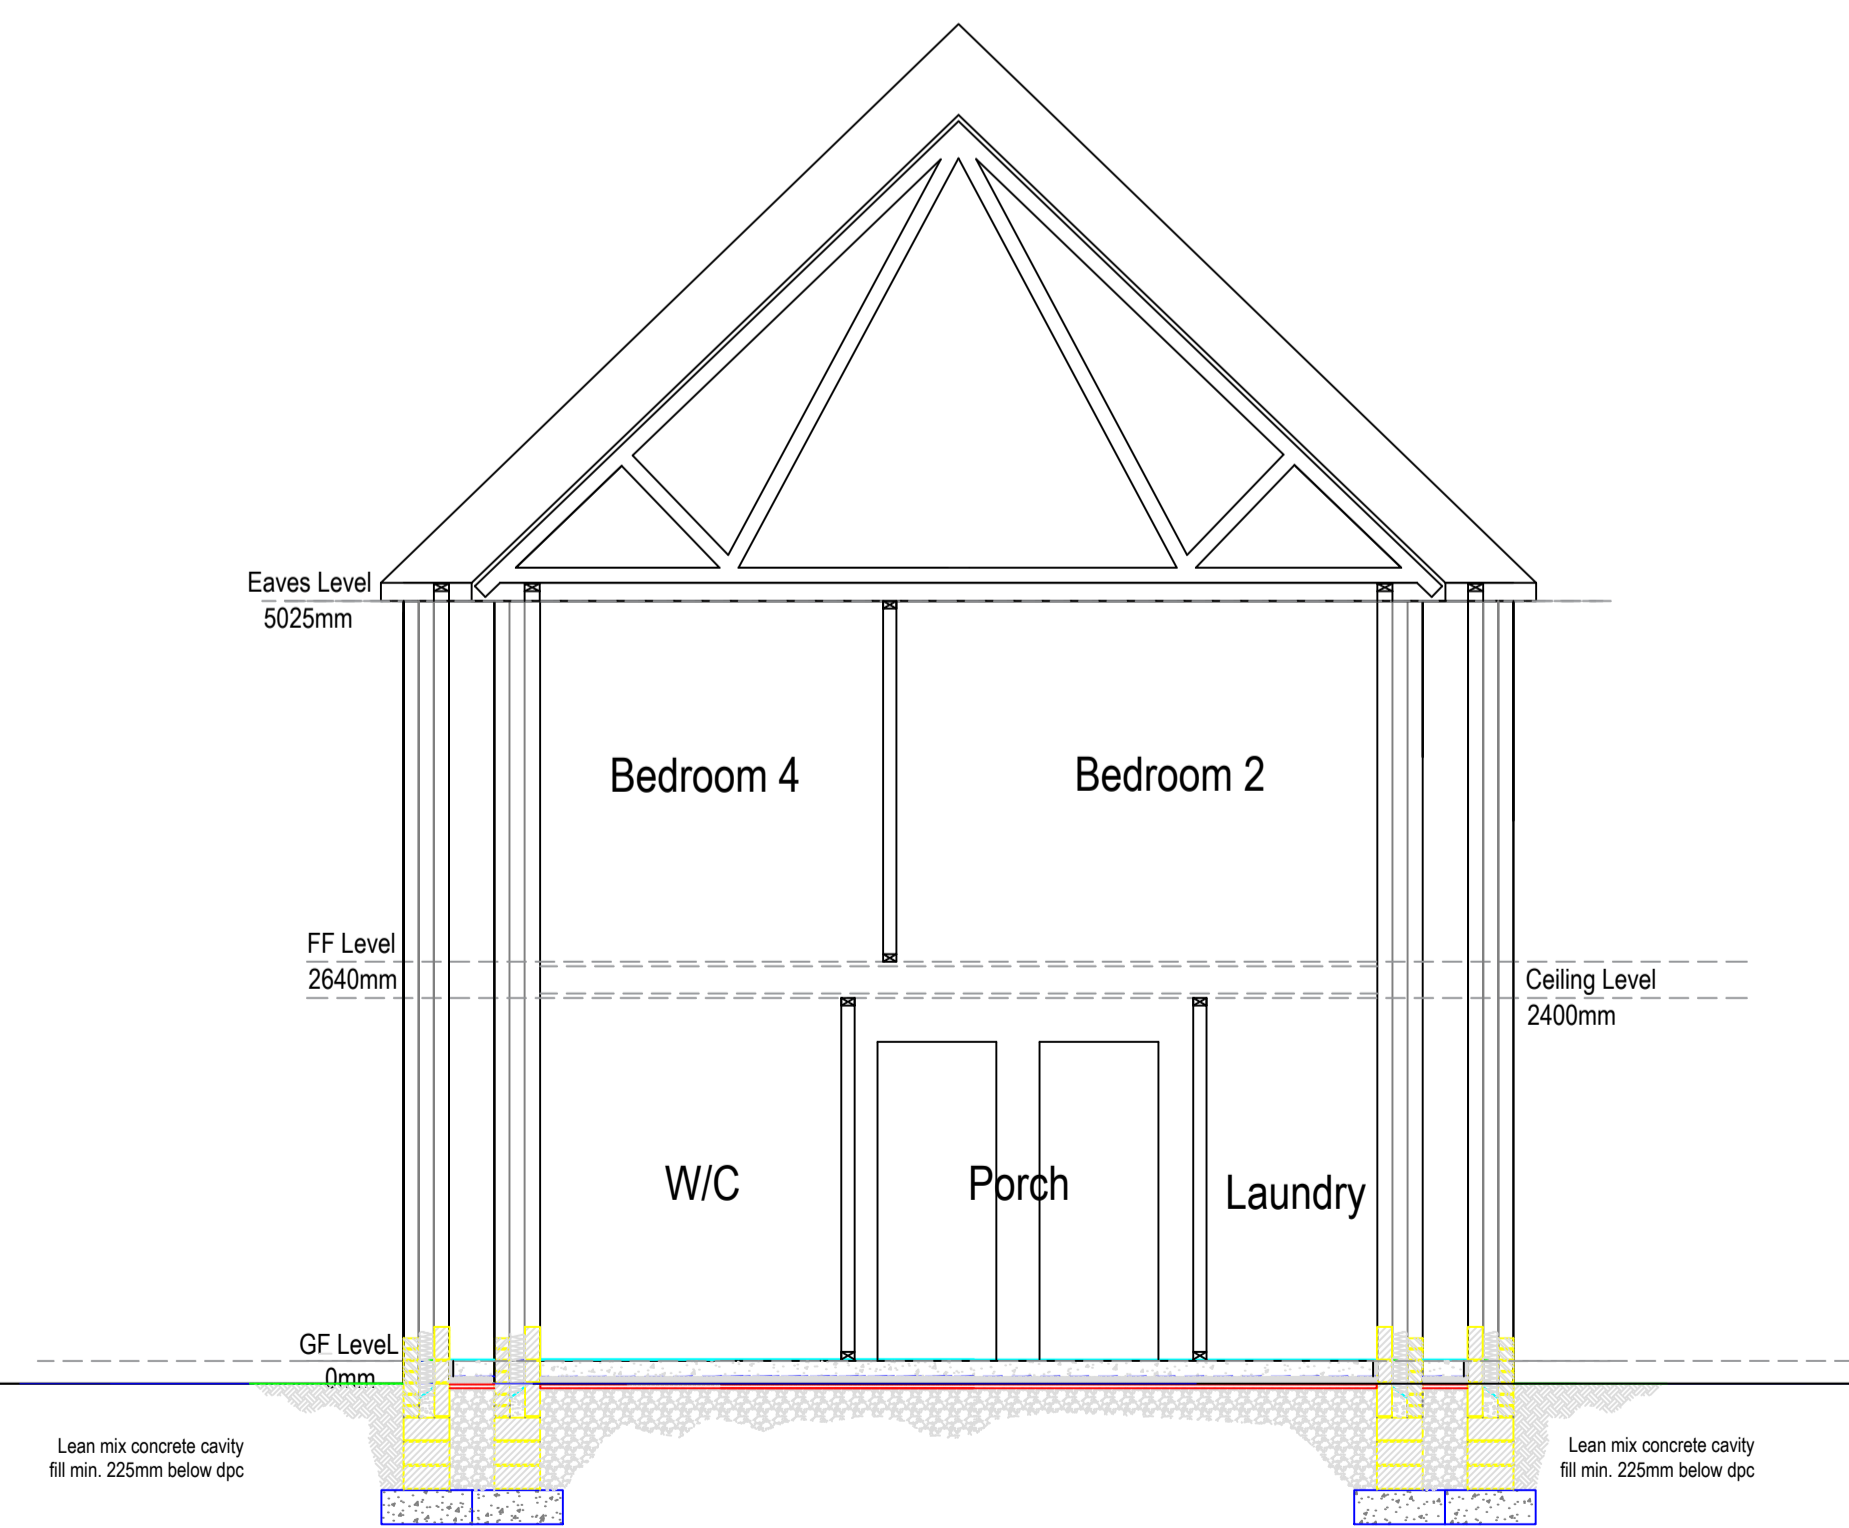

Existing Section A-A 1:50

Title			
1, Ridding Court, Esh Winning			
Content			
Existing Elevations			
Date	Scale	Drawn	Checked
20.03.2024	1:50 @ A1	DM	DM
Status			
Drawing Number: RC-EE-002			
Revised:			