




Existing Foundation Plan 1:50

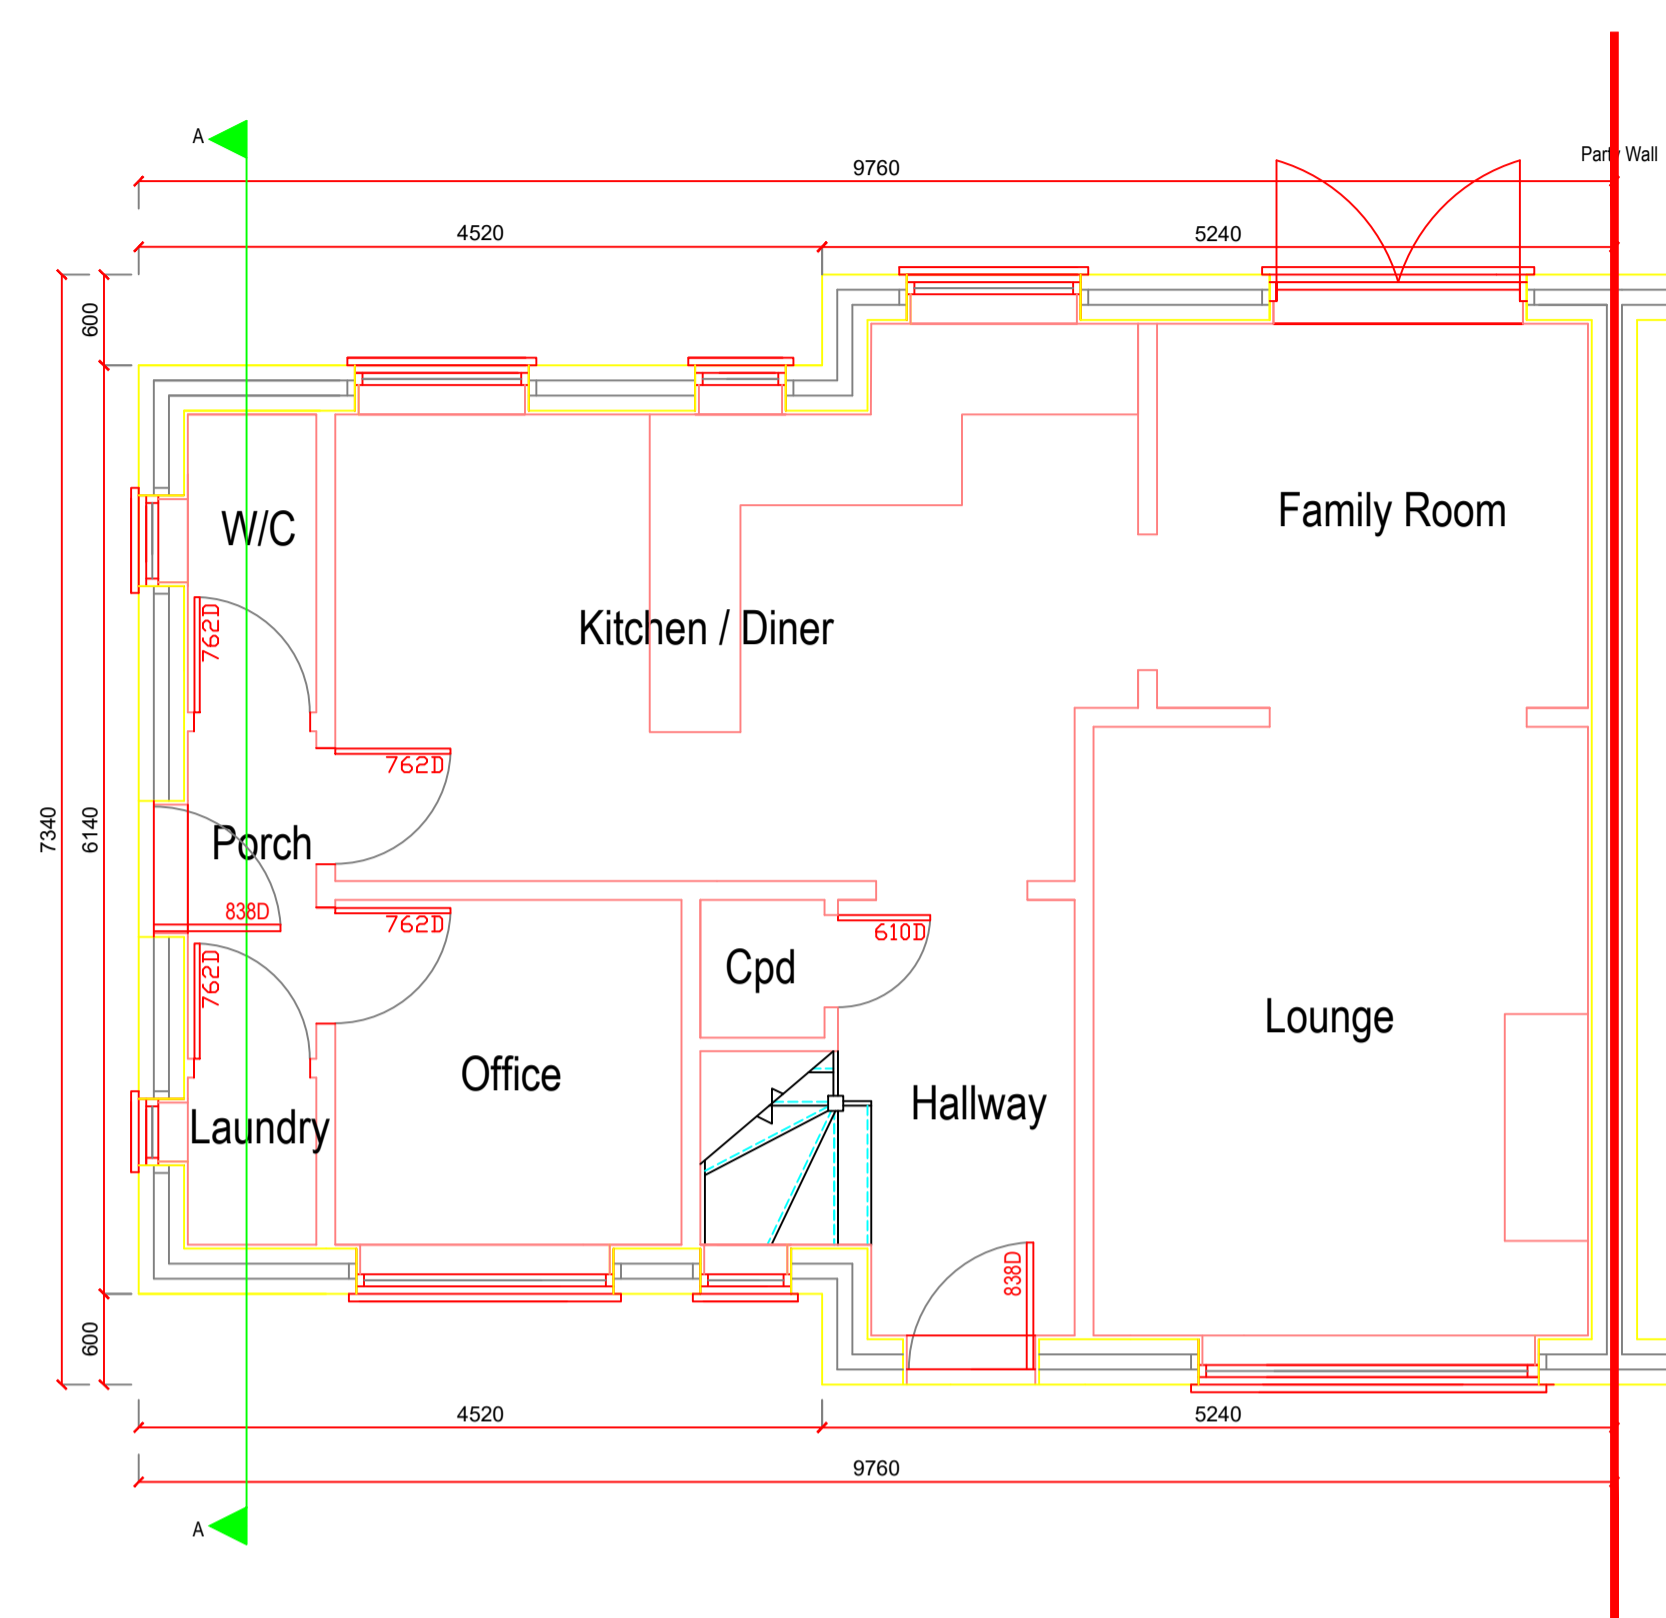

Existing Ground Floor Plan 1:50

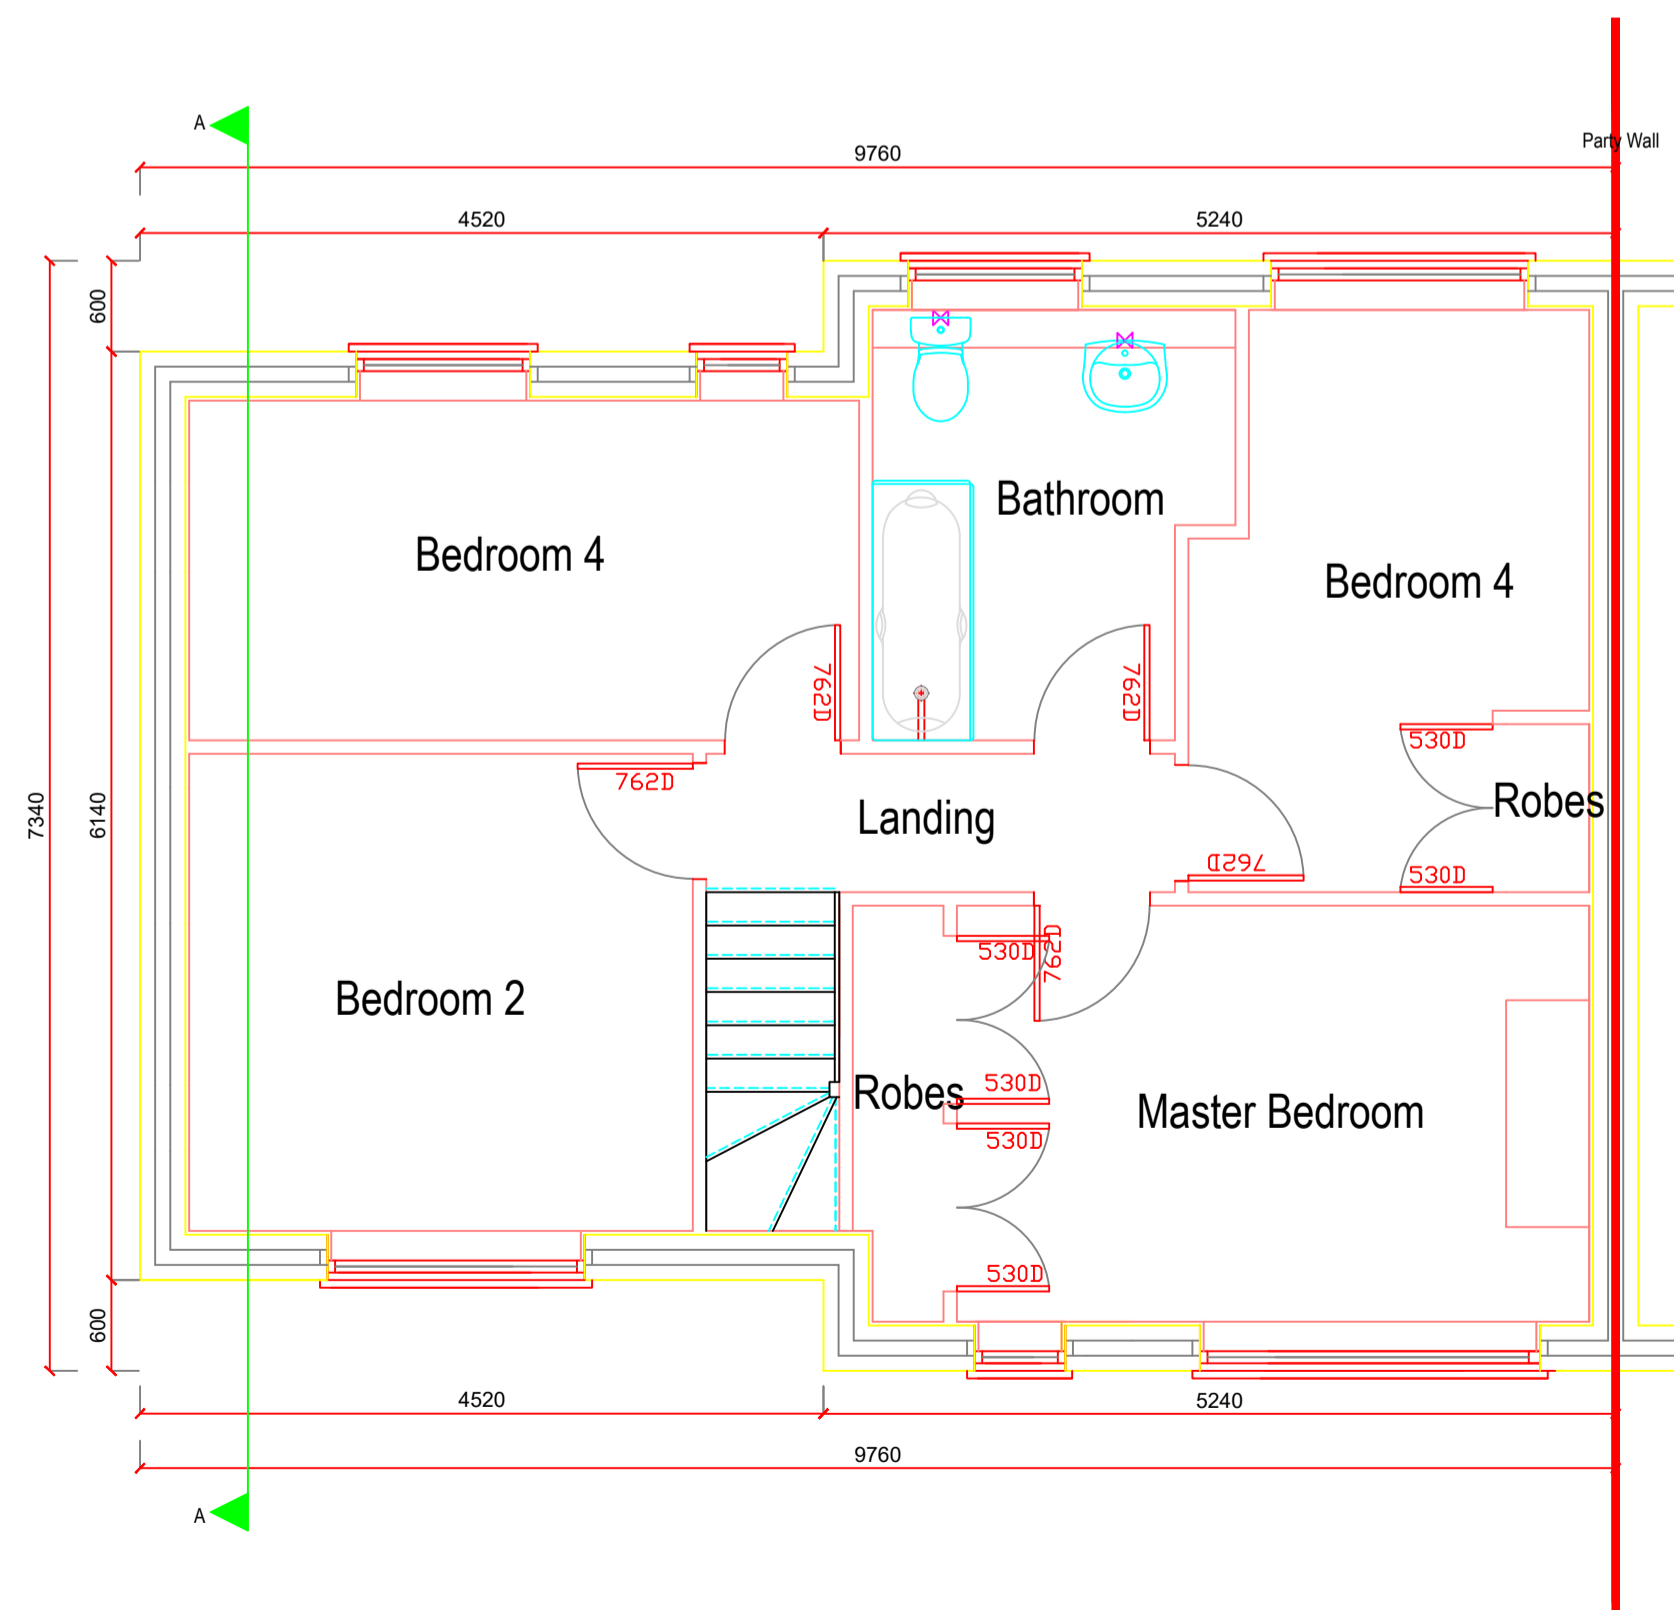

Existing First Floor Plan 1:50

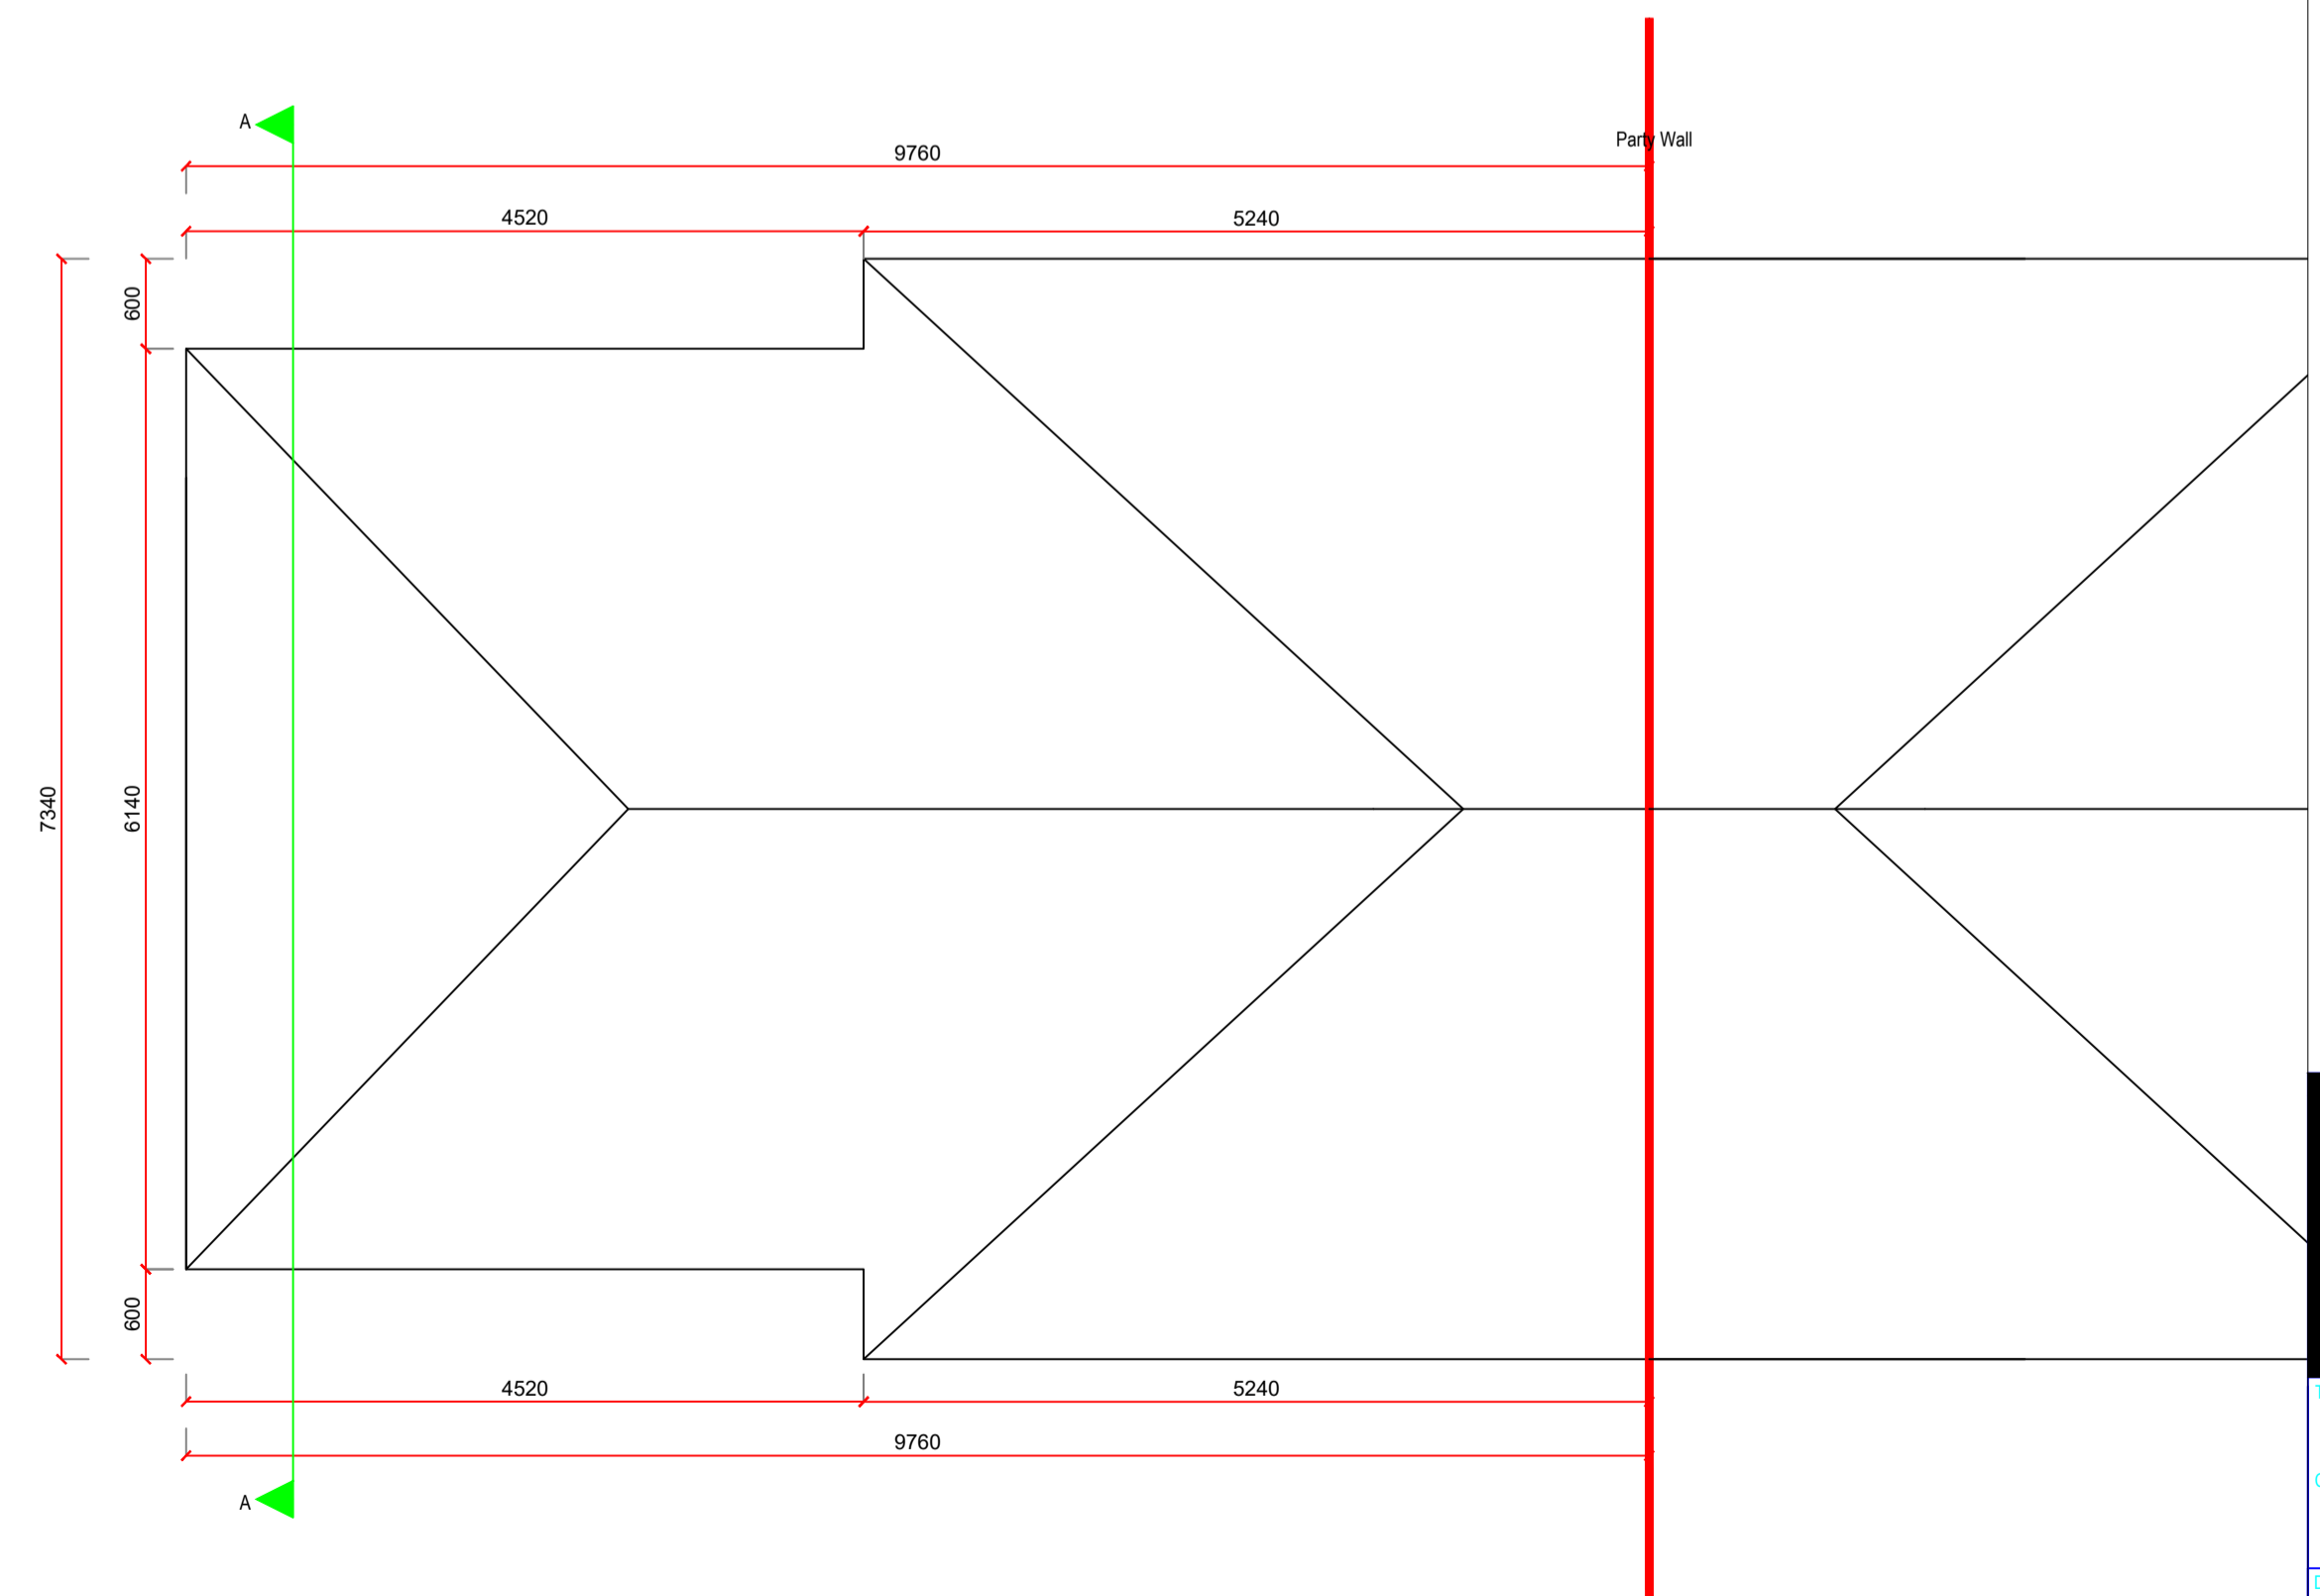

Existing Roof Plan 1:50

|                               |           |        |          |
|-------------------------------|-----------|--------|----------|
| 1, Ridding Court, Esh Winning |           |        |          |
| Existing Plans                |           |        |          |
| Date:                         | Scale:    | Drawn: | Checked: |
| 20.03.2024                    | 1:50 @ A1 | DM     | DM       |
| Status:                       |           |        |          |
| Drawing Number:               | Revision: |        |          |
| RC-EP-001                     |           |        |          |