



Proposed Front Elevation 1:50



Proposed Rear Elevation 1:50

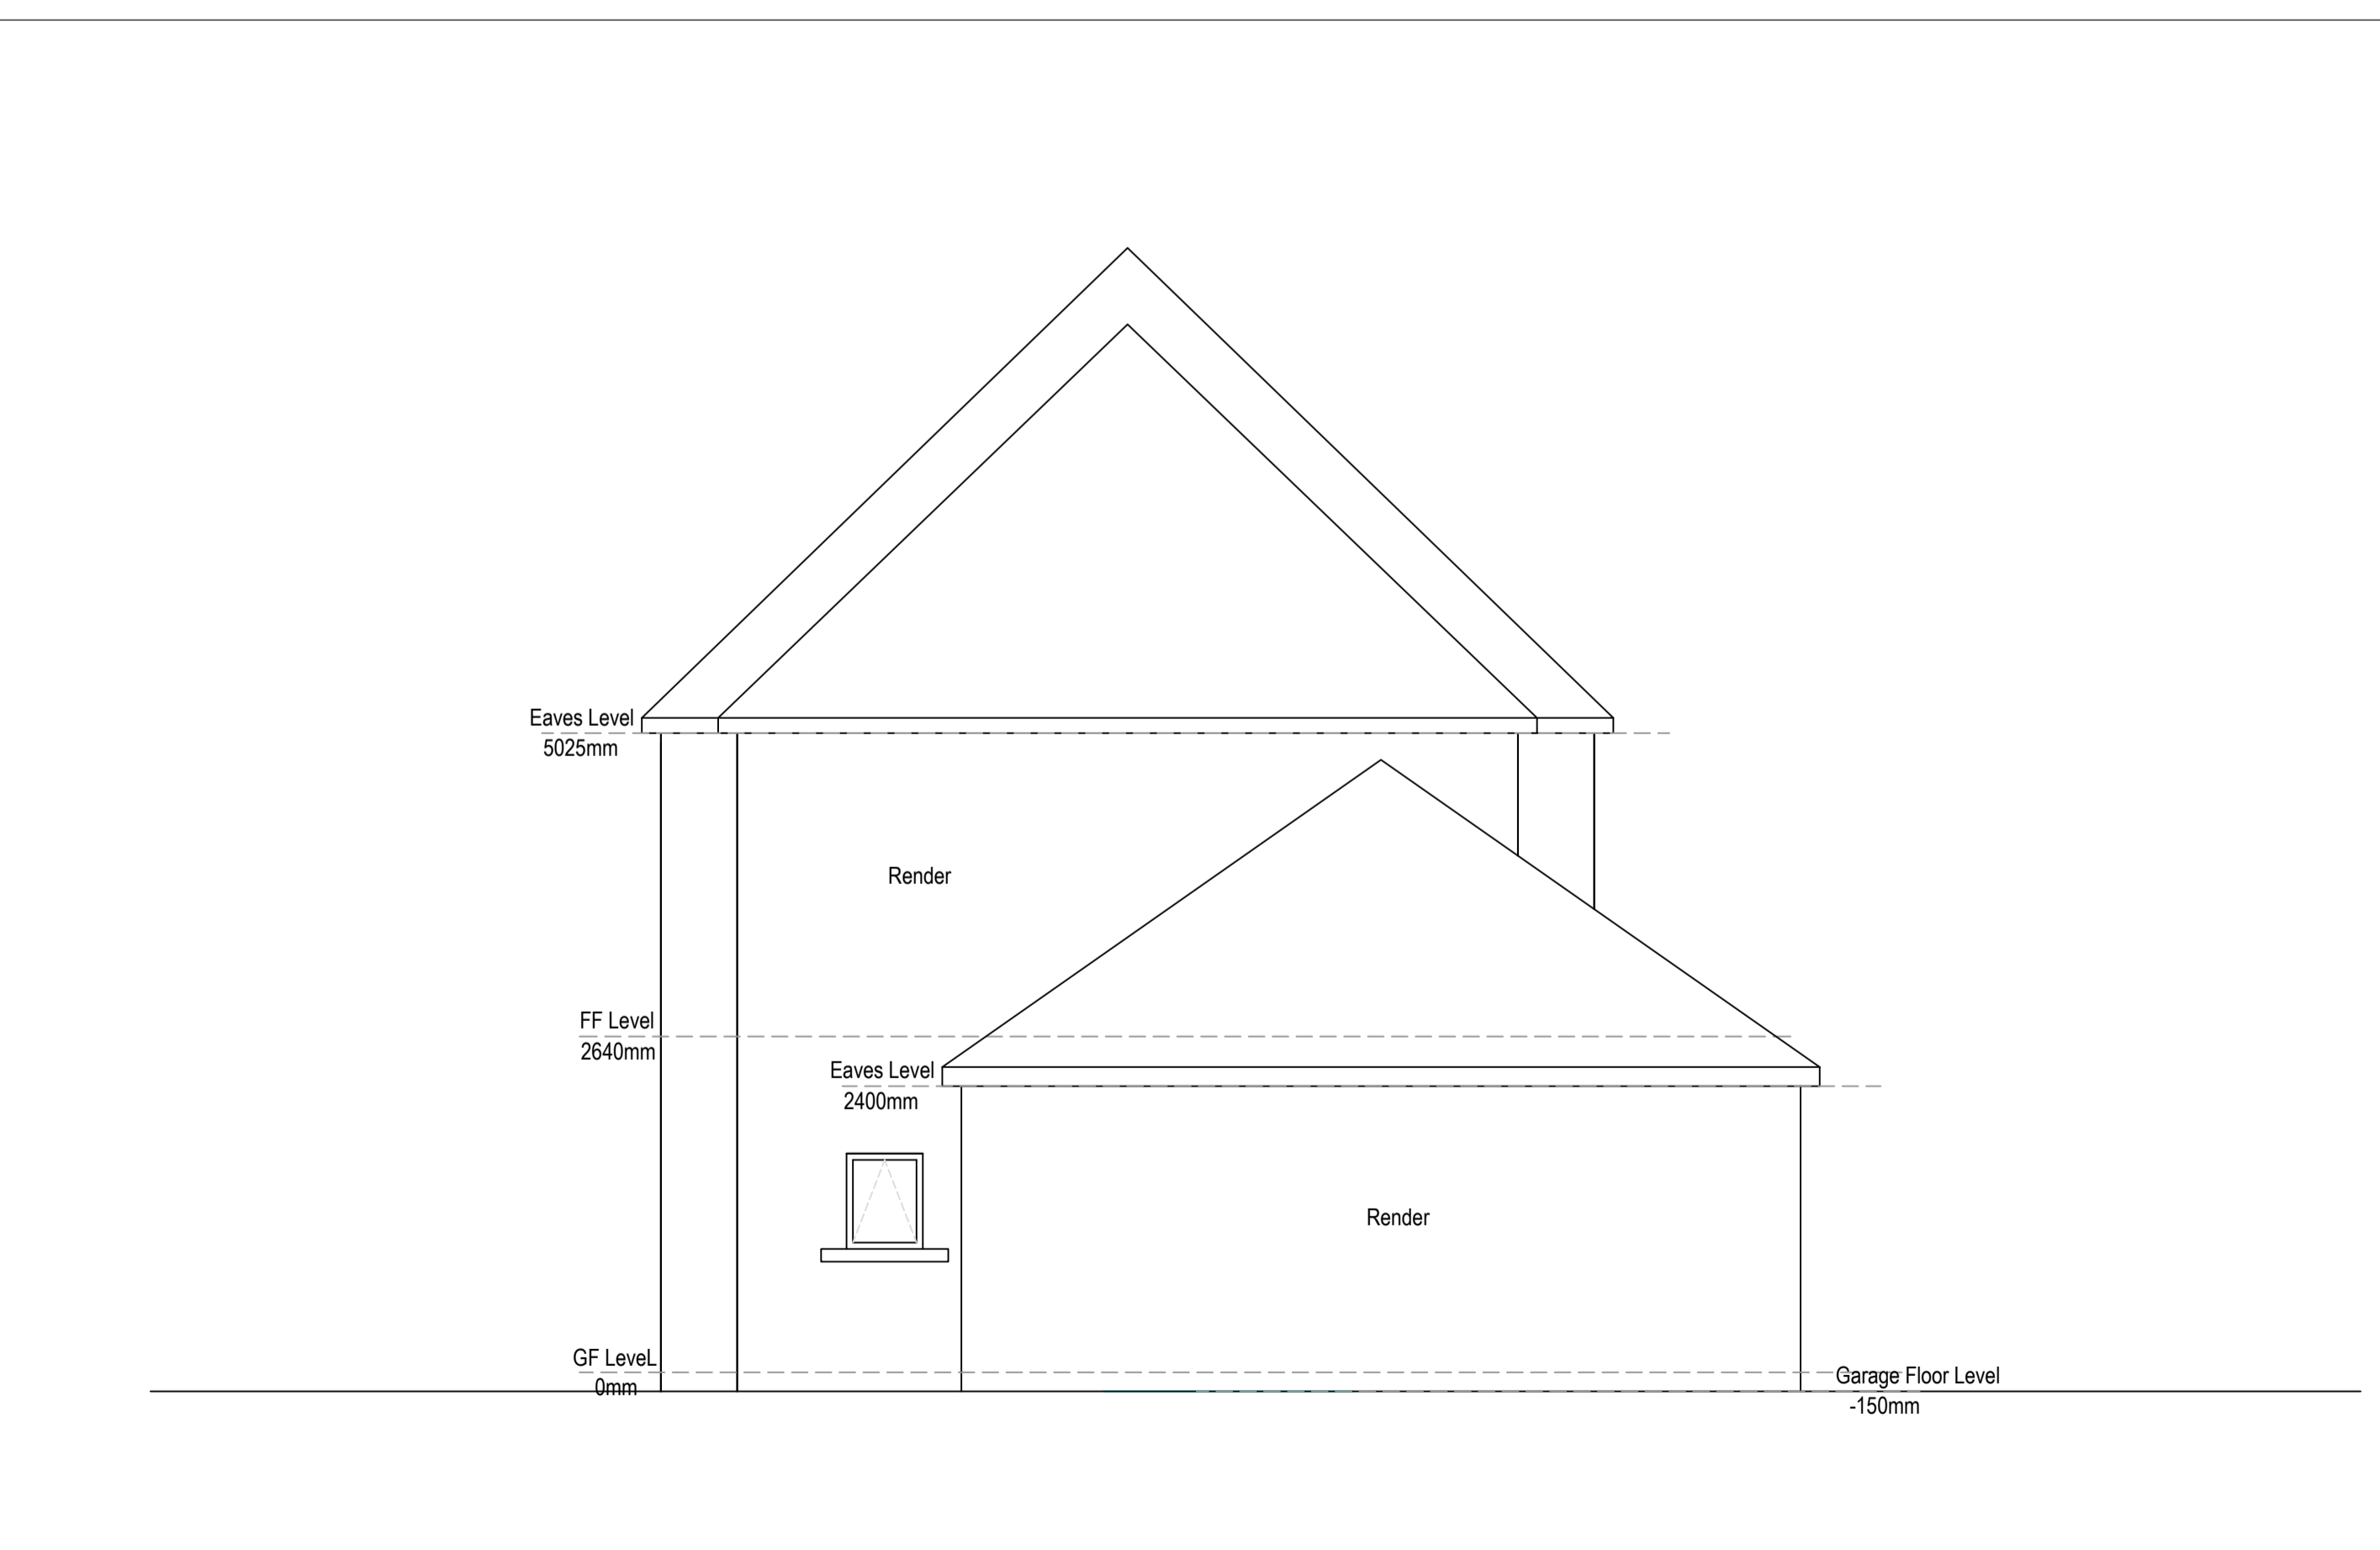

Proposed Left Elevation 1:50

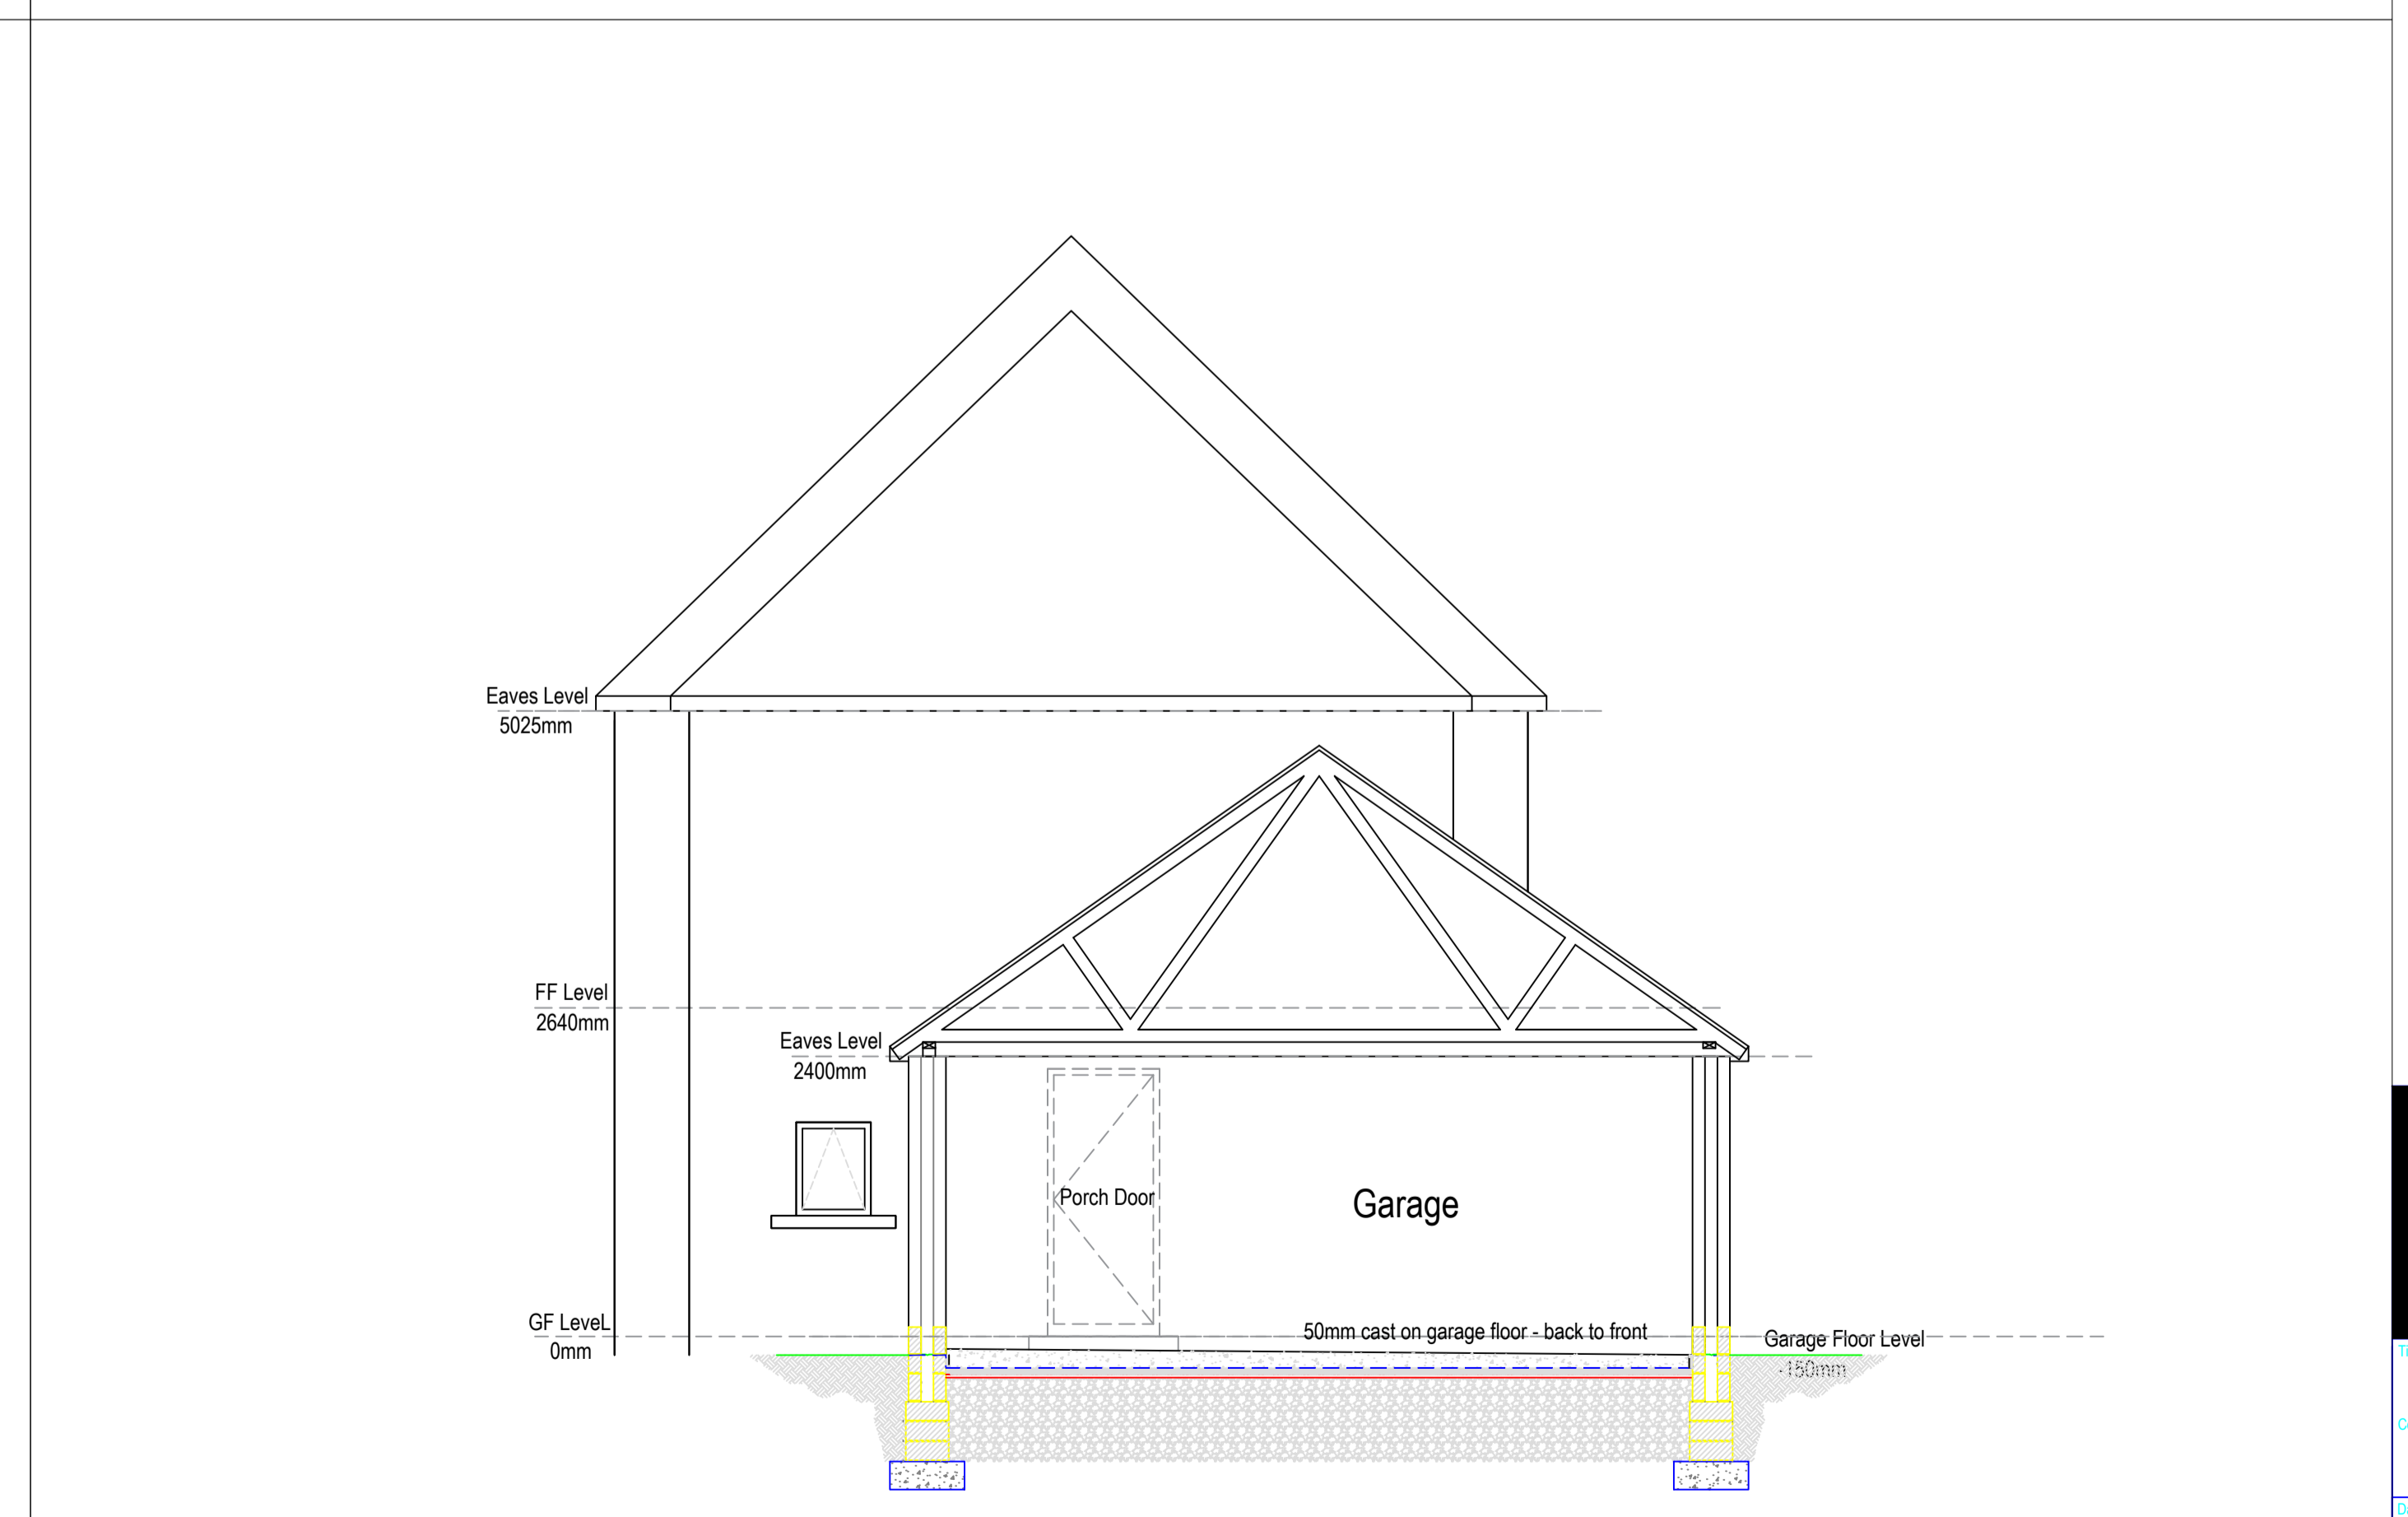

Proposed Section B-B 1:50

1, Ridding Court, Esh Winning			
Proposed Elevations			
Date:	Scale:	Drawn:	Checked:
20.03.2024	1:50 @ A1	DM	DM
Drawing Number:		Revision:	
RC-PE-004			