




Proposed Foundation Plan 1:50

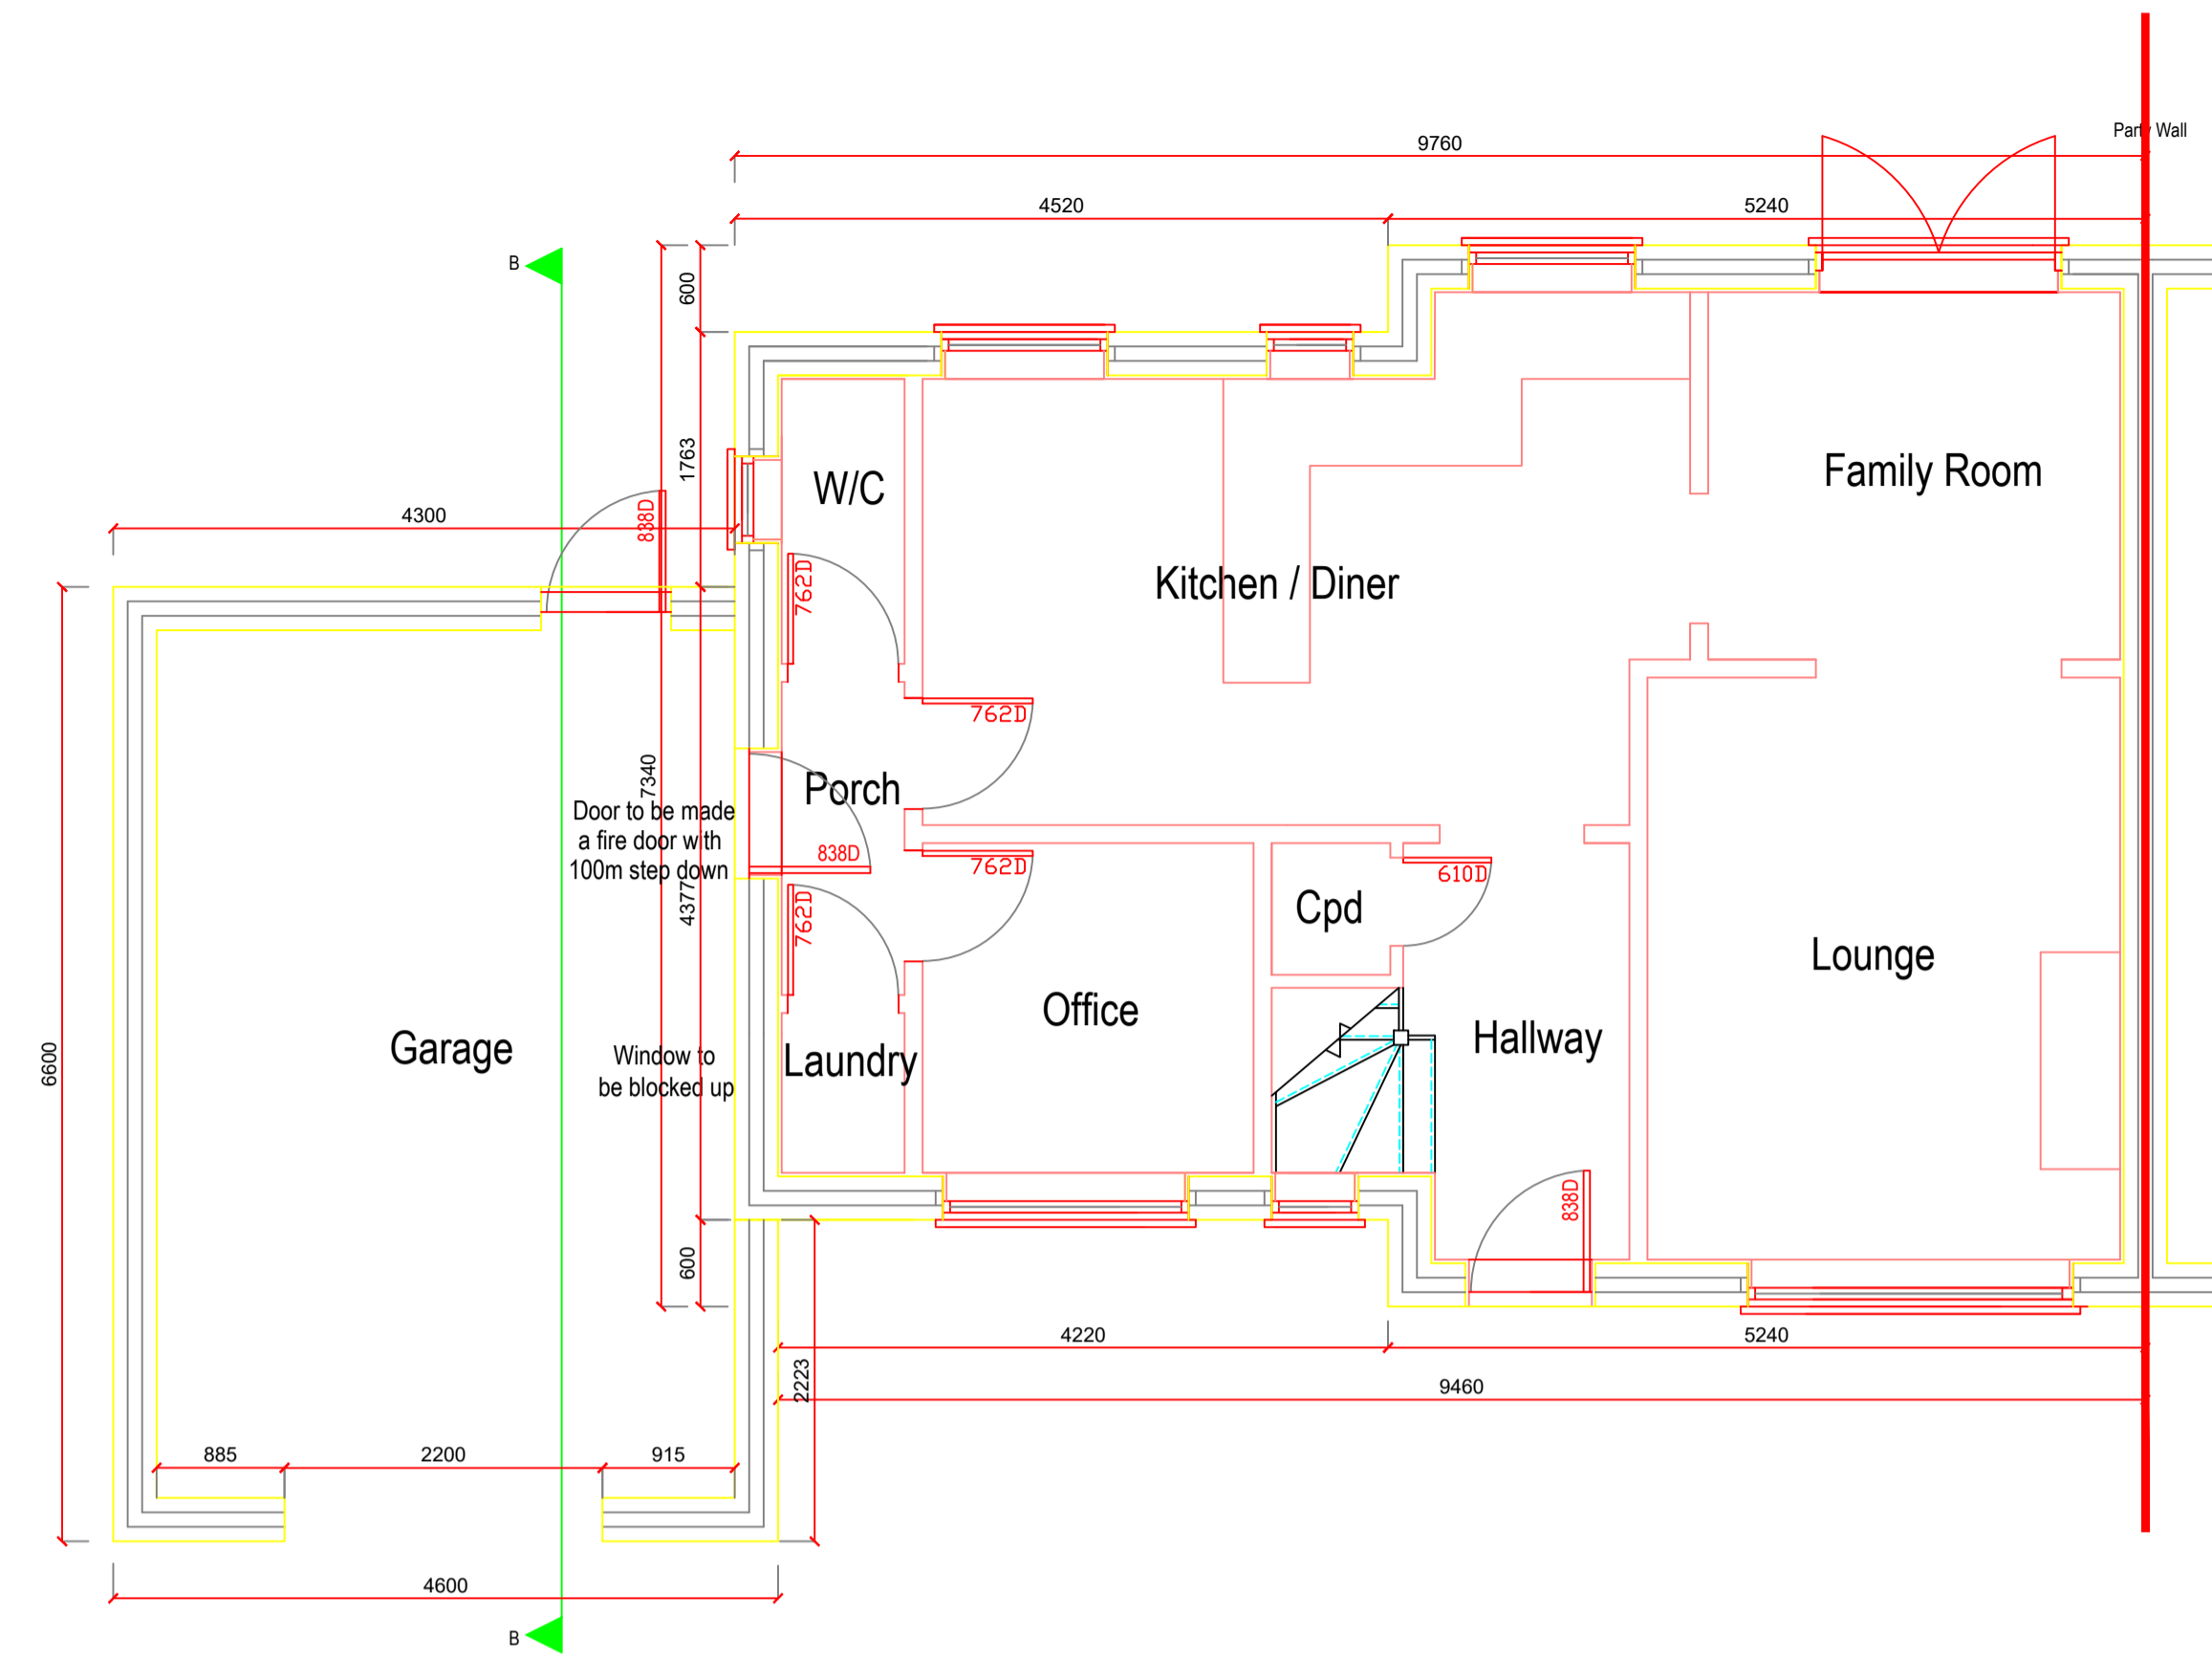

Proposed Ground Floor Plan 1:50

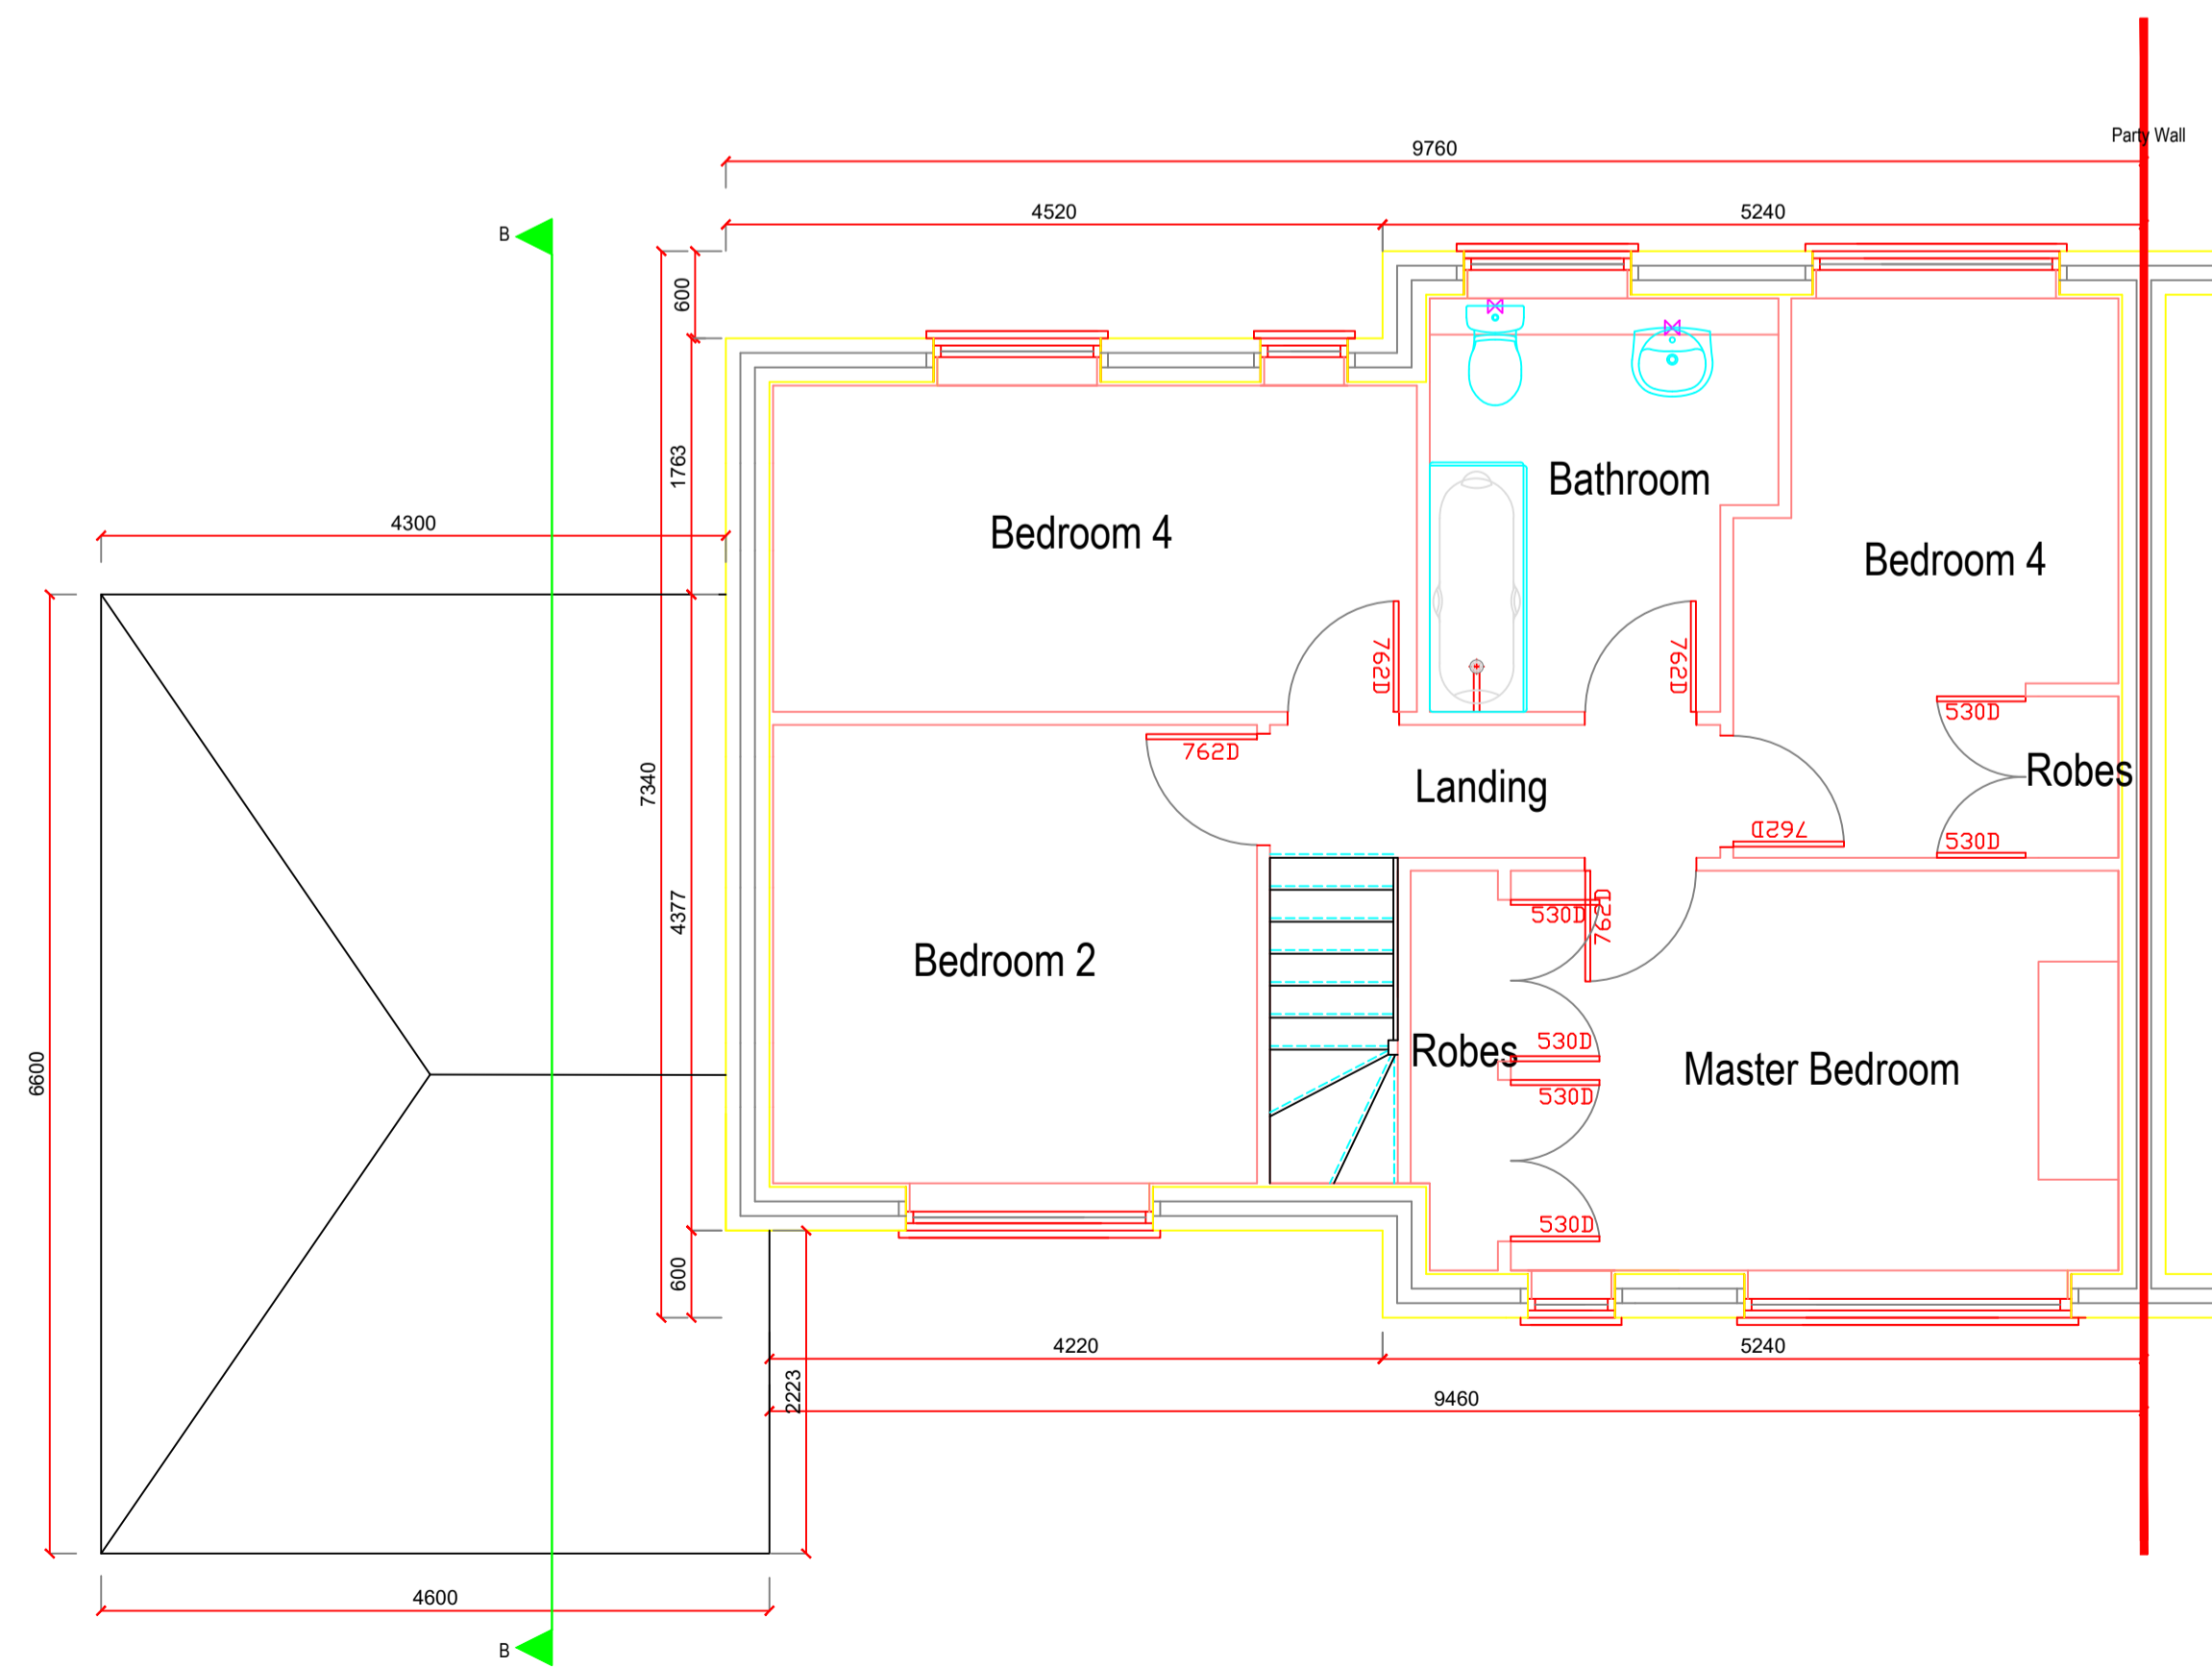

Proposed First Floor Plan 1:50

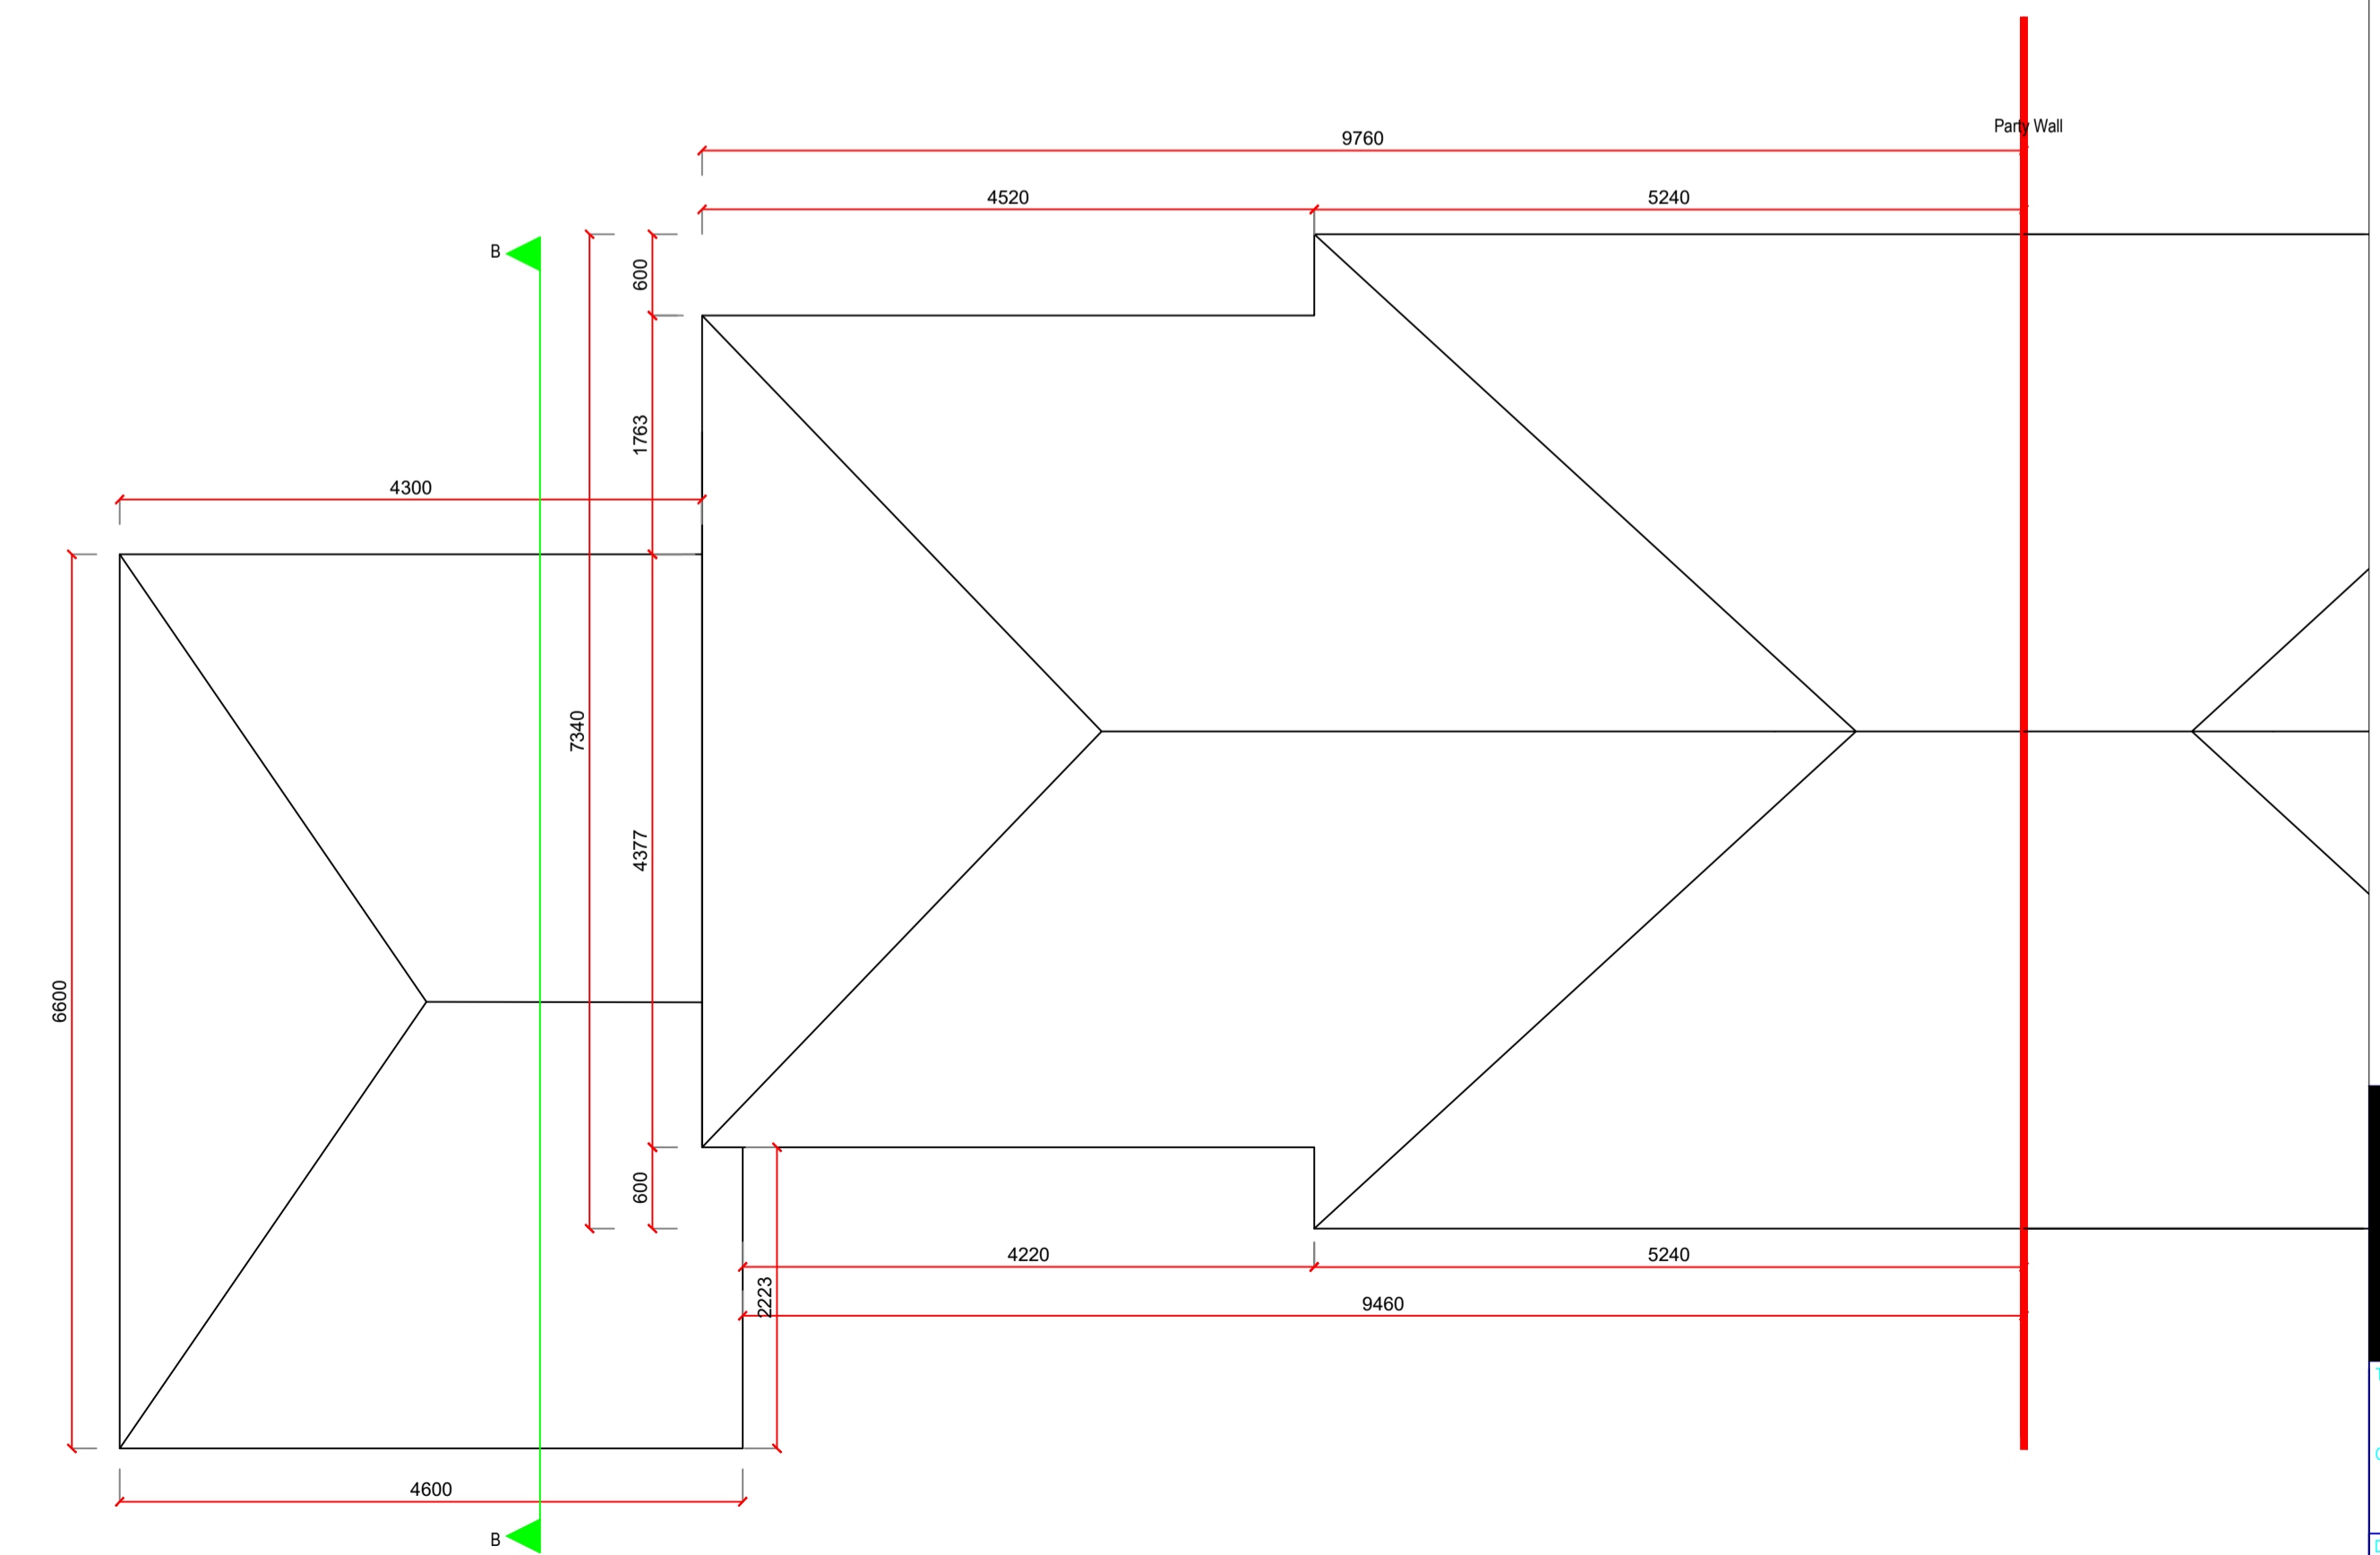

Proposed Roof Plan 1:50

1, Ridding Court, Esh Winning			
Proposed Plans			
Date: 20.03.2024	Scale: 1:50 @ A1	Drawn: DM	Checked: DM
Drawing Number: RC-PP-003		Revision:	