


1 Location Plan
A3.02 1 : 1250

© Crown Copyright (and database right) 2020 100053143
Reproduction in whole or in part is prohibited without prior permission of Ordnance Survey
Map Source: MapServe

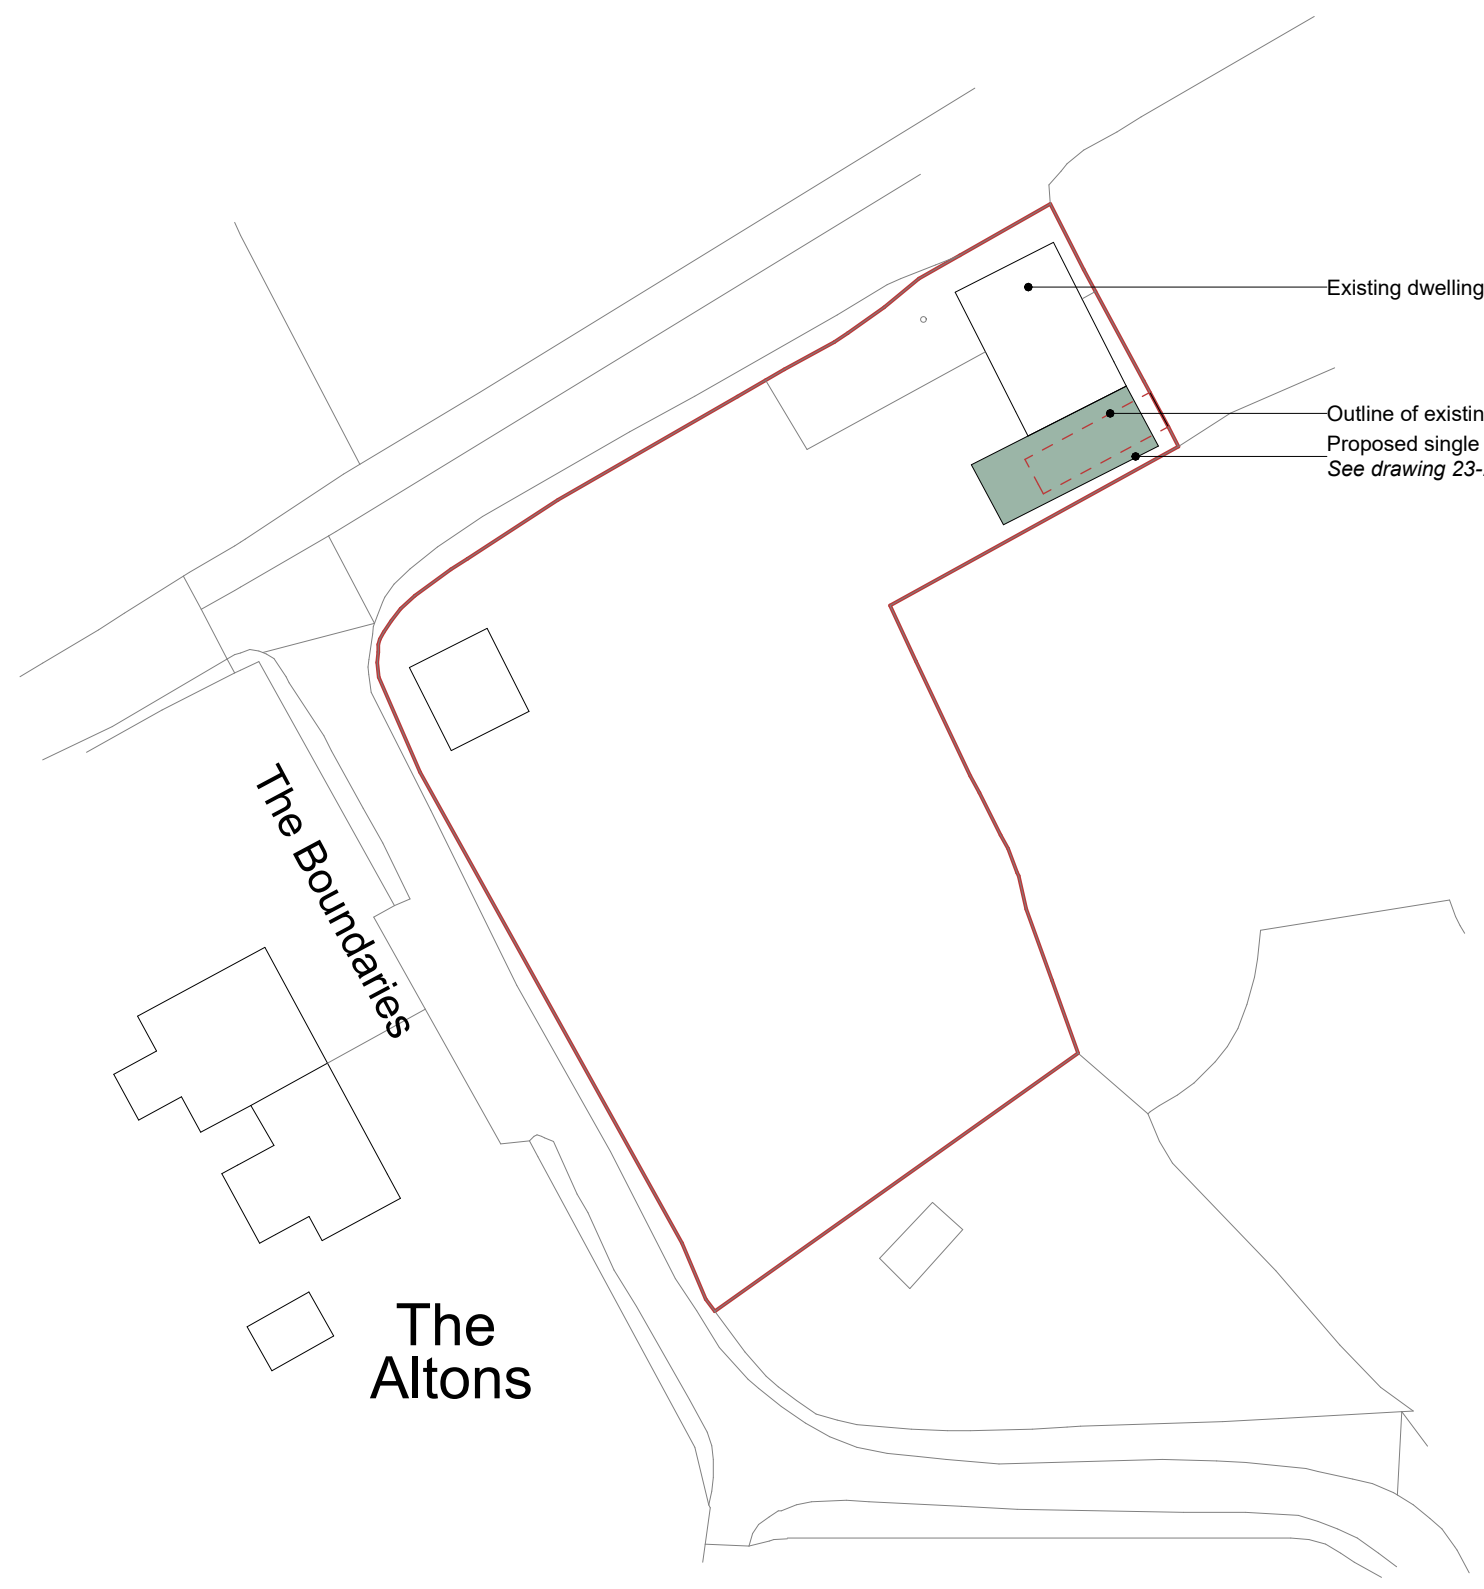

2 Proposed Site Plan
A3.02 1 : 500

1	Initial Issue	06.02.24	BTL
---	---------------	----------	-----

Rev	Description	Date	By
-----	-------------	------	----



No. 7 Market Square
Higham Ferrers
Northamptonshire

E: hello@architecture-workshop.co.uk
T: 01933 322 332

www.architecture-workshop.co.uk

Project: Cambri's Cottage, Wash Lane, Frostenden, Beccles, NR34 8BN

Client: Mr & Mrs Chapman

Title: Location Plan & Site Plan

Number: 23-225 A3.02

Scale @ A2: As indicated

Revision: 1

Description: Initial Issue

Status: **PLANNING**

Drawn: BTL

Date: 06.02.24

Use figured dimensions only, which are displayed in millimeters taken from structural surfaces unless stated otherwise. The contractor is requested to check all dimensions before work is put in hand. Any discrepancies within the drawing should be reported prior to commencement of works.

Copyright of this drawing belongs solely to Architecture Workshop. This drawing must only be used for the purpose for which it is supplied and its contents must not be reproduced for any purpose without written permission.

