
 = Site Boundary (area of works)

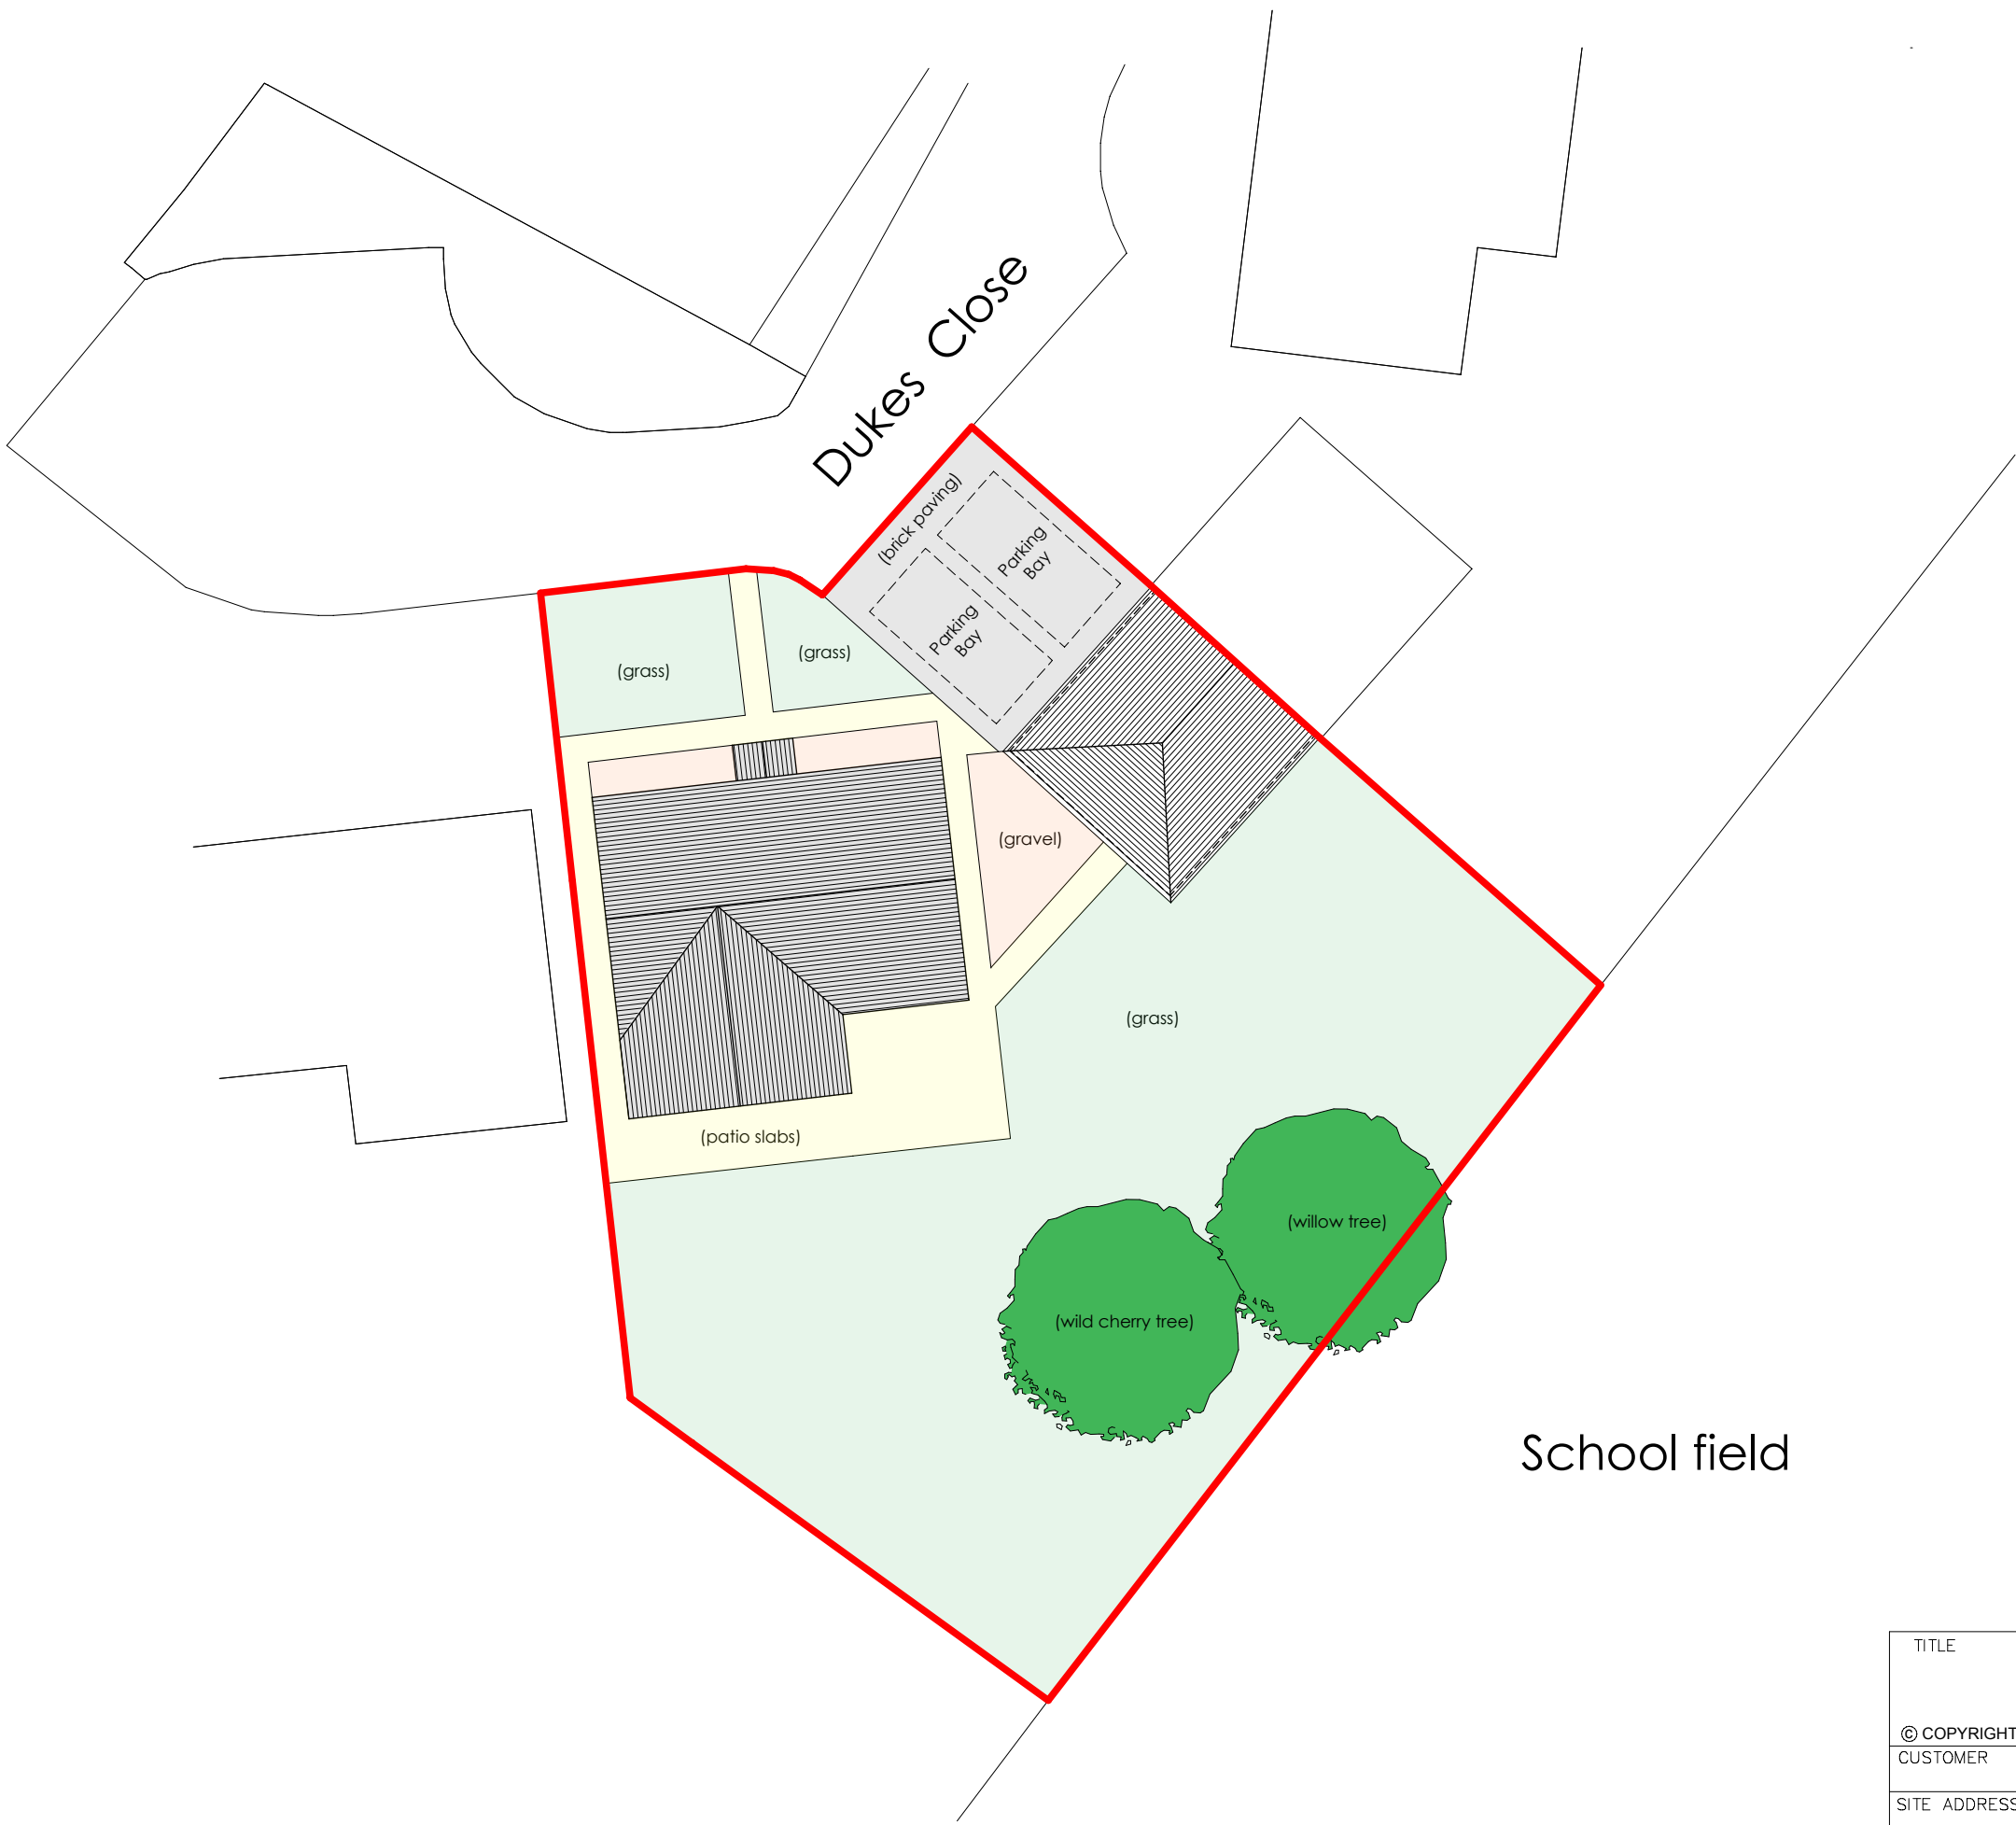

Scale 1:200
 0m 2 4 6 8 10m

TITLE				
Existing Site Plan				
© COPYRIGHT THIS DRAWING MAY NOT BE REPRODUCED OR COPIED				
CUSTOMER	Mr & Mrs Baynham	DRN	BAB	JOB No. N/A
SITE ADDRESS	Plot 6, Dukes Close, Five Acres	DATE	Mar 2024	DRG No.
	Coleford, Gloucestershire, GL16 7SB	SCALE	As shown.	P - 100
				A3