



PROPOSED FIRST FLOOR PLAN 1:50



PROPOSED SOUTH ELEVATION 1:50

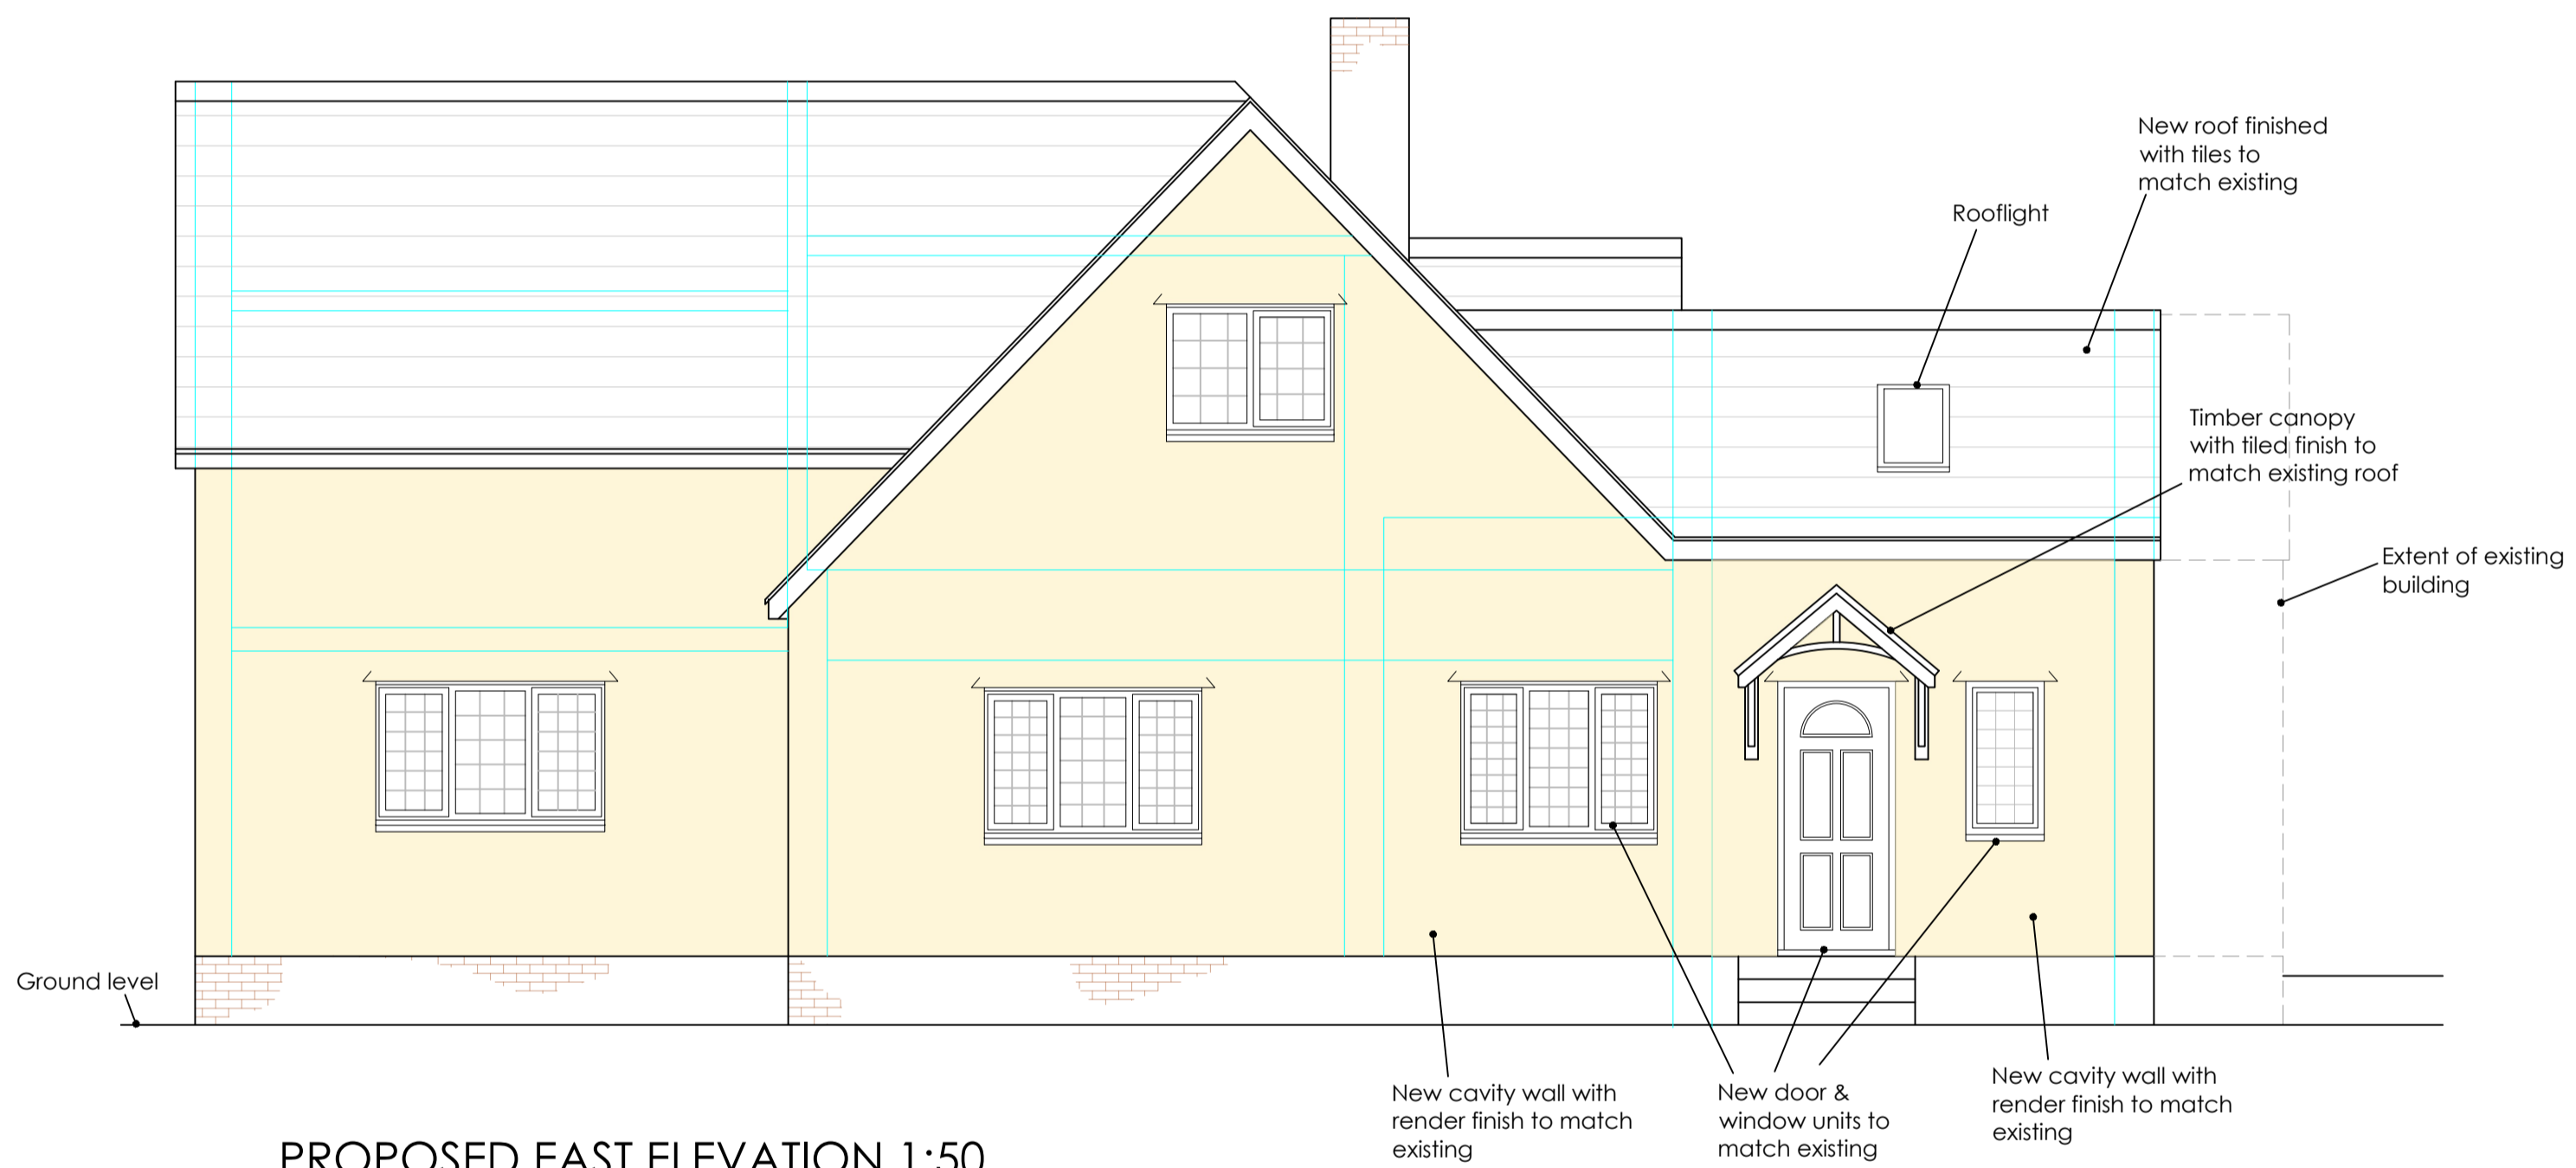

PROPOSED EAST ELEVATION 1:50

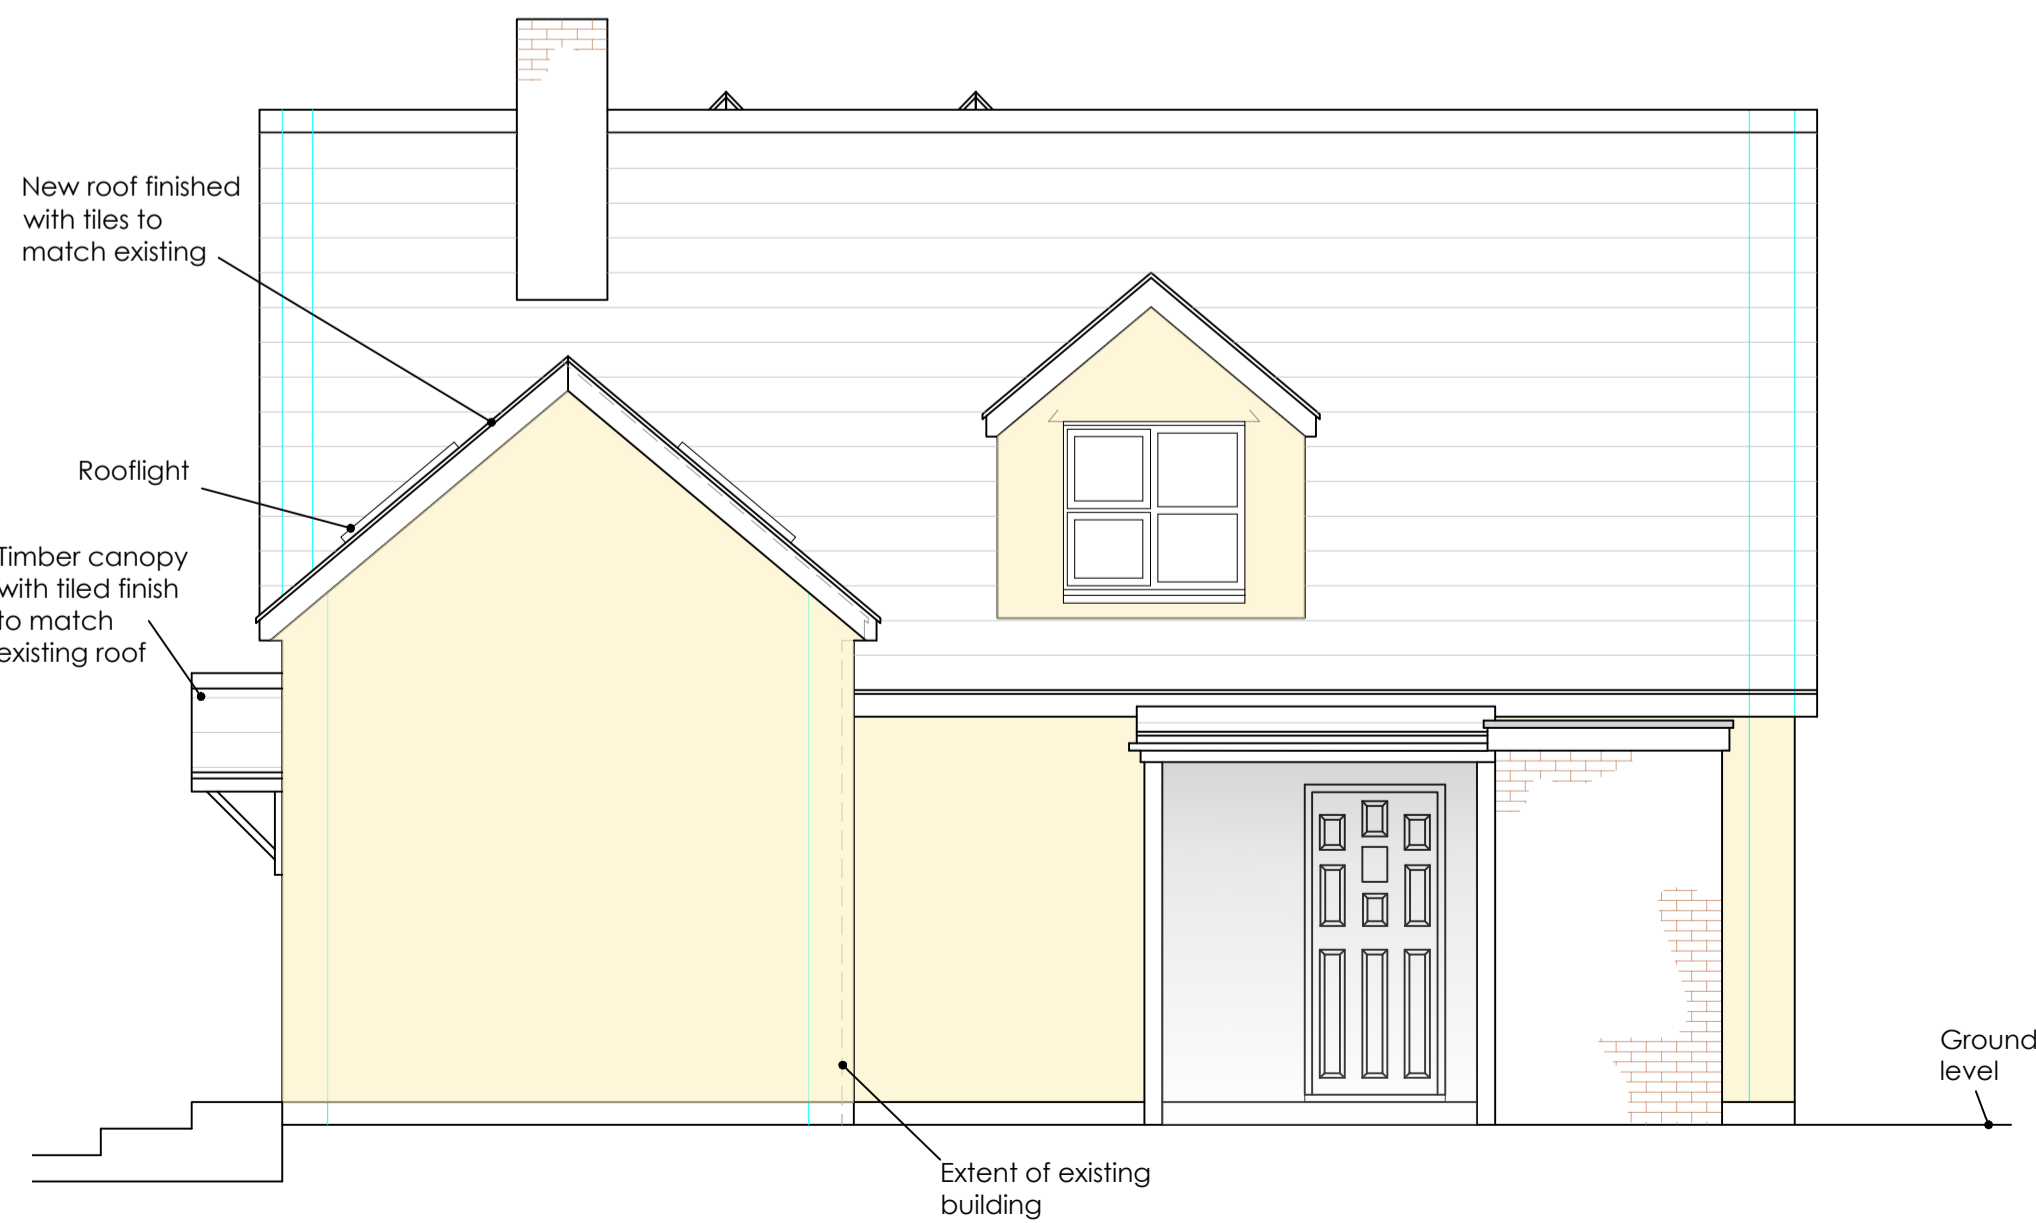

PROPOSED NORTH ELEVATION 1:50




PROPOSED WEST ELEVATION 1:50

• NOTES

1. Refer to:

ORIGINAL DRAWING SIZE A1

1.2m @ 1:20 3.0m @ 1:50
 6.0m @ 1:100 12.0m @ 1:200
 30.0m @ 1:500 75.0m @ 1:1250

 

SCALE BAR

Issue Details By Date

• CLIENT

Davies Group

• JOB LOCATION

Mantley Lodge, Ross Road,
Newent, Glos. GL18 1QY

• TITLE

PROPOSED REPAIR SCHEME

Proposed First Floor Plan &
Elevations

All dimensions to be checked on site
This drawing is COPYRIGHT

MDHP 
Consulting Civil & Structural Engineers

52 High Street Stonehouse Glos GL10 2NA
 Telephone: 01453 824551
 email: consult@mdhp.co.uk
 website: www.mdhp.co.uk

• DRAWN gh • SCALE

• DATE Jan. 24 1:50

• DRAWING No.

21973/14