

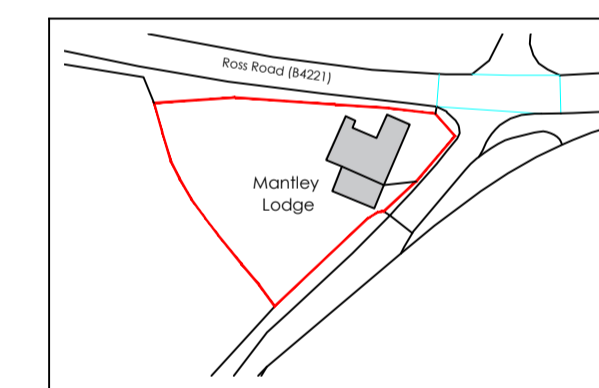



EXISTING SITE PLAN 1:100

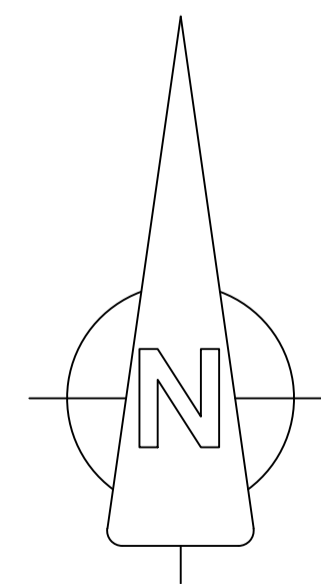

LOCATION MAP 1:1250

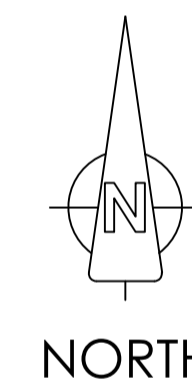

NORTH

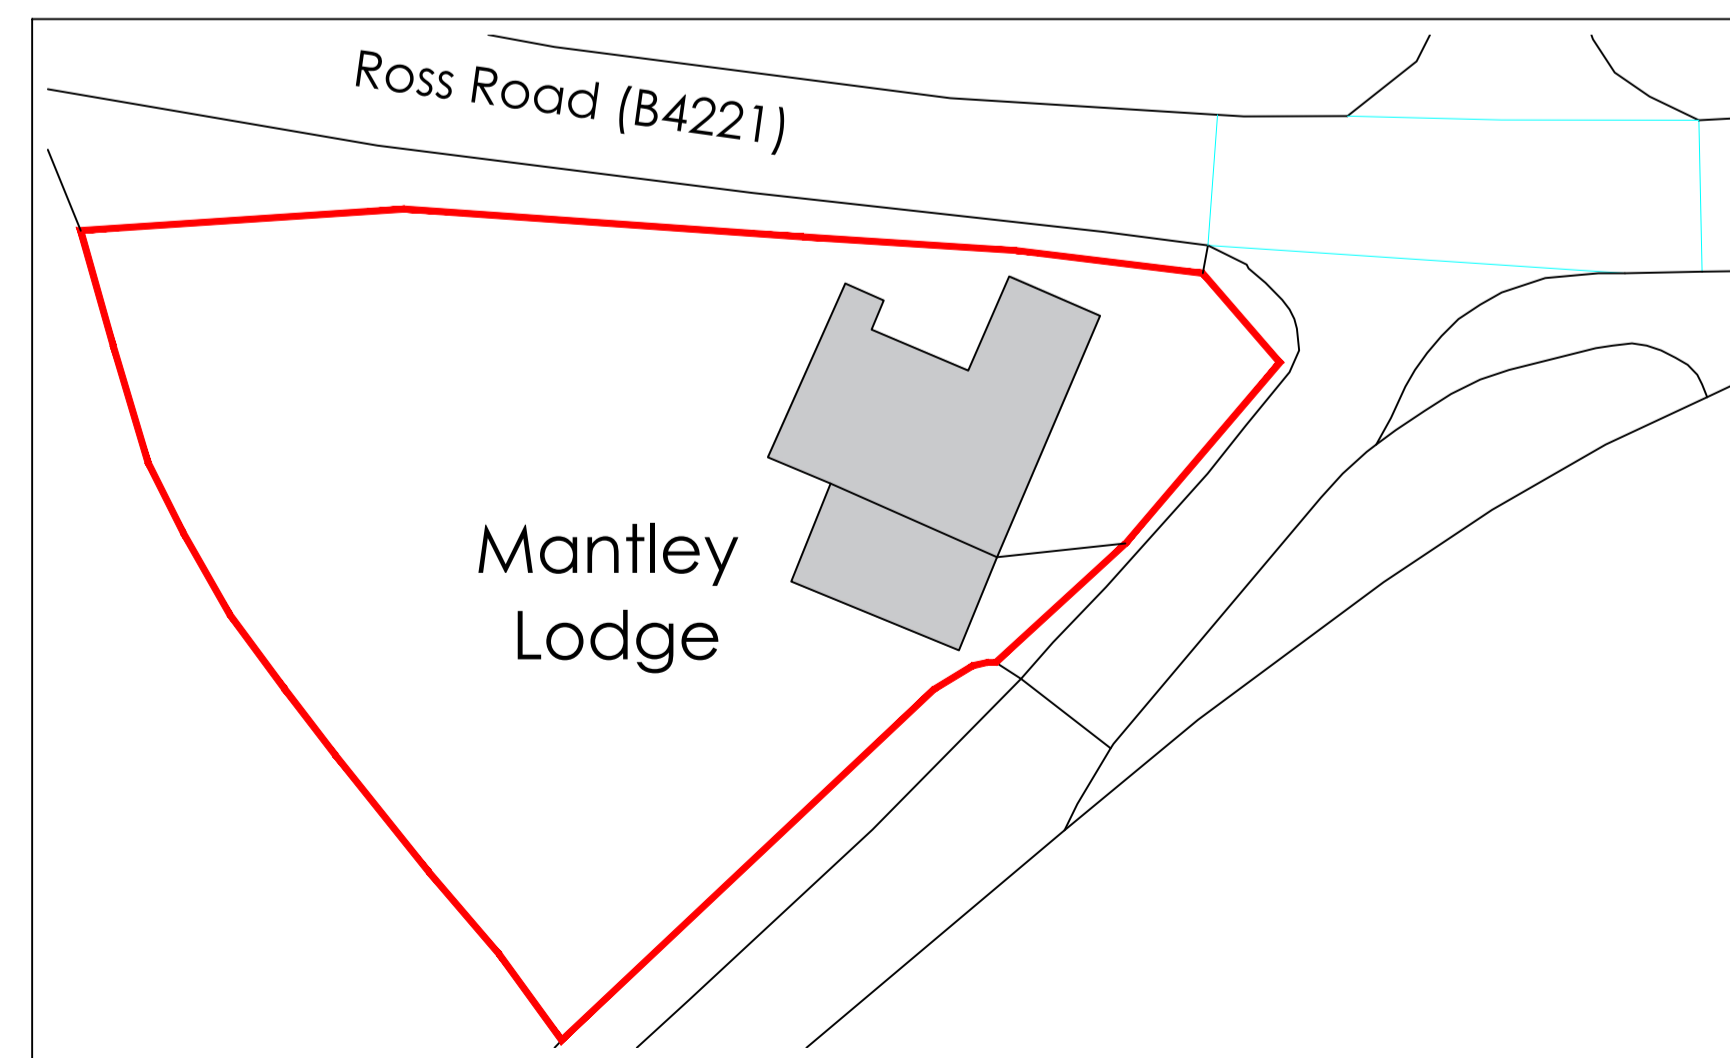


EXISTING BLOCK PLAN 1:500

• NOTES

1. Refer to:

ORIGINAL DRAWING SIZE A1

1.2m @ 1:20 3.0m @ 1:50
6.0m @ 1:100 12.0m @ 1:200
30.0m @ 1:500 75.0m @ 1:1250

 

SCALE BAR

Issue Details By Date

• CLIENT

Davies Group

• JOB LOCATION

Mantley Lodge, Ross Road,
Newent, Glos. GL18 1QY

• TITLE

PROPOSED REPAIR SCHEME

Existing Site Plan, Block
Plan & Location Plan

All dimensions to be checked on site
This drawing is COPYRIGHT

MDHP 
Consulting Civil & Structural Engineers

52 High Street Stonehouse Glos GL10 2NA
Telephone: 01453 824551
email: consult@mdhp.co.uk
website: www.mdhp.co.uk

• DRAWN re • SCALE 1:1250
• DATE Dec. 23 1:100, 1:500

• DRAWING No.
21973/10