


RIBA STAGE 3

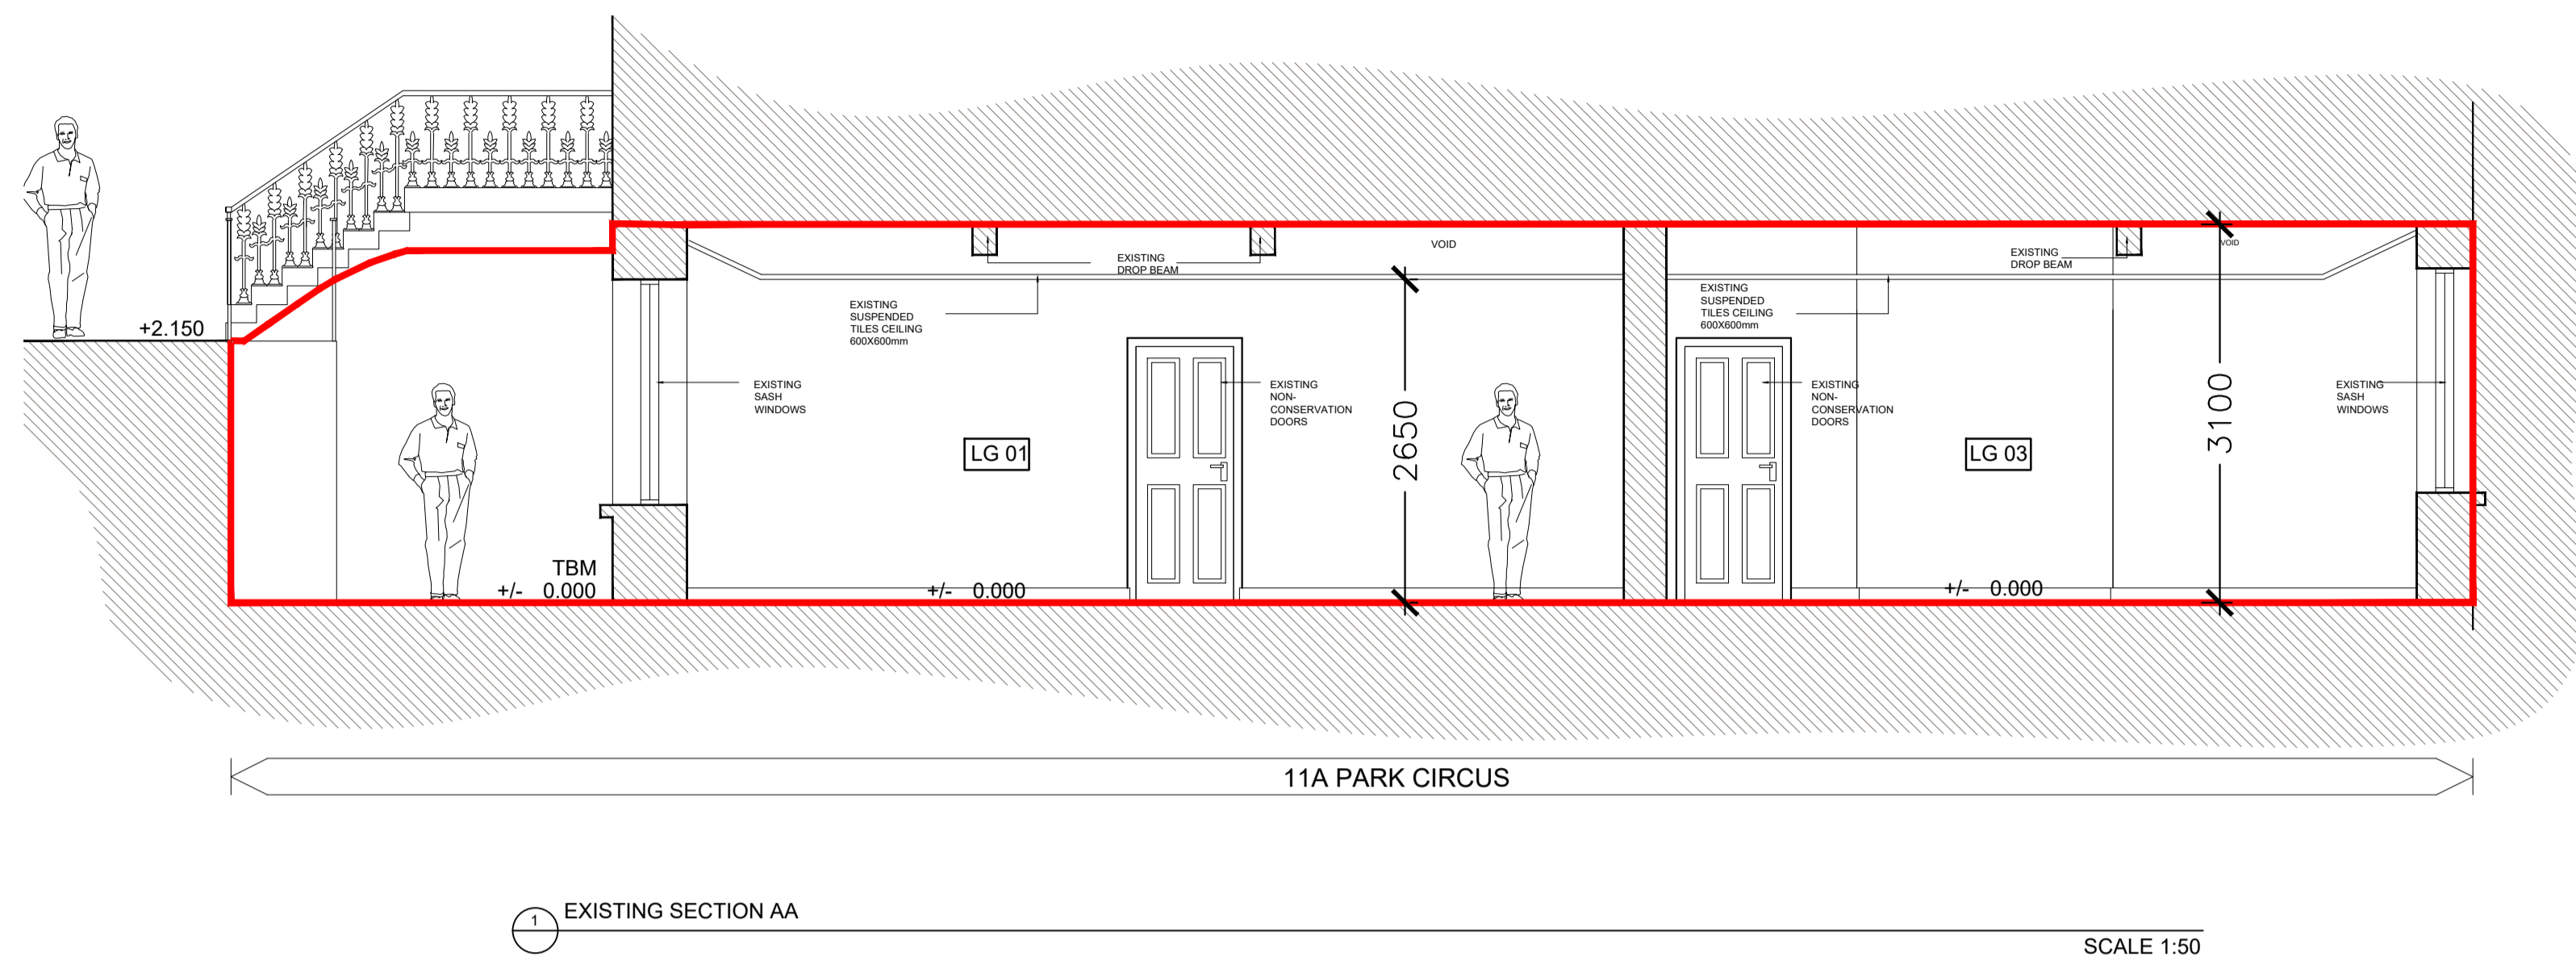

1 EXISTING SECTION AA

SCALE 1:50


DOWNTAKING NOTES
 IF THE CONTRACTOR FINDS UNEXPECTED SERVICE CONNECTIONS DURING DOWNTAKINGS, THEN BUILDING CONTROL AND SERVICE PROVIDER(S) SHOULD BE CONTACTED WITHOUT DELAY. CONTRACTOR TO ENSURE THAT ANY SUCH SERVICE(S) ARE PROPERLY CLOSED OFF TO THE SATISFACTION OF BUILDING CONTROL AND SERVICE PROVIDER(S). CONTRACTOR TO LEAVE PARTLY DE-CONSTRUCTED / DEMOLISHED STRUCTURE IN A STABLE CONDITION, WITH ADEQUATE TEMPORARY SUPPORT AT EACH STAGE TO PREVENT RISK OF UNCONTROLLED COLLAPSE. MAKE SECURE OUTSIDE WORKING HOURS AND PREVENT ACCESS BY UNAUTHORISED PERSONS.
 ALL DOWNTAKING WORK TO BE IN ACCORDANCE WITH BS 6187: 2000. ALL DOWNTAKEN MATERIALS TO BE REMOVED AND DISPOSED OF ACCORDING TO HSE GUIDANCE. CONTRACTOR TO ENSURE THAT PRE-CONSTRUCTION PLANS / FURTHER METHOD STATEMENTS REQUIRED BY HSE ARE COMPLETED AND APPROVED AS REQUIRED PRIOR TO DOWNTAKING WORK COMMENCING

General notes
 This drawing has been produced solely for purposes of obtaining planning consent or building warrant approval. All drawings to be read in conjunction with structural engineers drawings and specification. No works shall begin without ensuring that the stamped approved drawing has been issued. No deviation from the specification, structural or otherwise without the written confirmation from the designer / structural engineer. All critical sizes to be checked on site by contractor prior to construction. do not scale from drawing. All dimension are in millimeters. No part of the works shall encroach upon any boundary. No high alumina cement to be used in the works. No liability will be accepted for any omission on this drawing should the drawing be used for construction purposes. It is the contractors responsibility to consult with the client or contract administrator to ensure that they are working from the approved plans. The contractor shall be responsible for all the necessary temporary works to ensure the safety of the existing structure. The age and condition of the existing structure should be fully considered when temporary works are to be undertaken. Prior to any works commencing, the contractor must familiarise himself/herself with the location of all underground or overground services within the site; i.e.gas, electricity, telephone, water, drainage, sewers etc.

EXISTING ACCOMMODATION LEGEND

- 1 - ACCESS STAIR FROM PARK CIRCUS
- 2 - EXISTING TEA STATION
- 3 - EXISTING METER AND DISTRIBUTION BOARDS

- LG 01 - EXISTING FRONT CONSULTATION SUITE
- LG 02 - EXISTING FRONT PATIENT SUITE
- LG 03 - EXISTING REAR PATIENT SUITE
- LG 04 - EXISTING REAR PATIENT SUITE

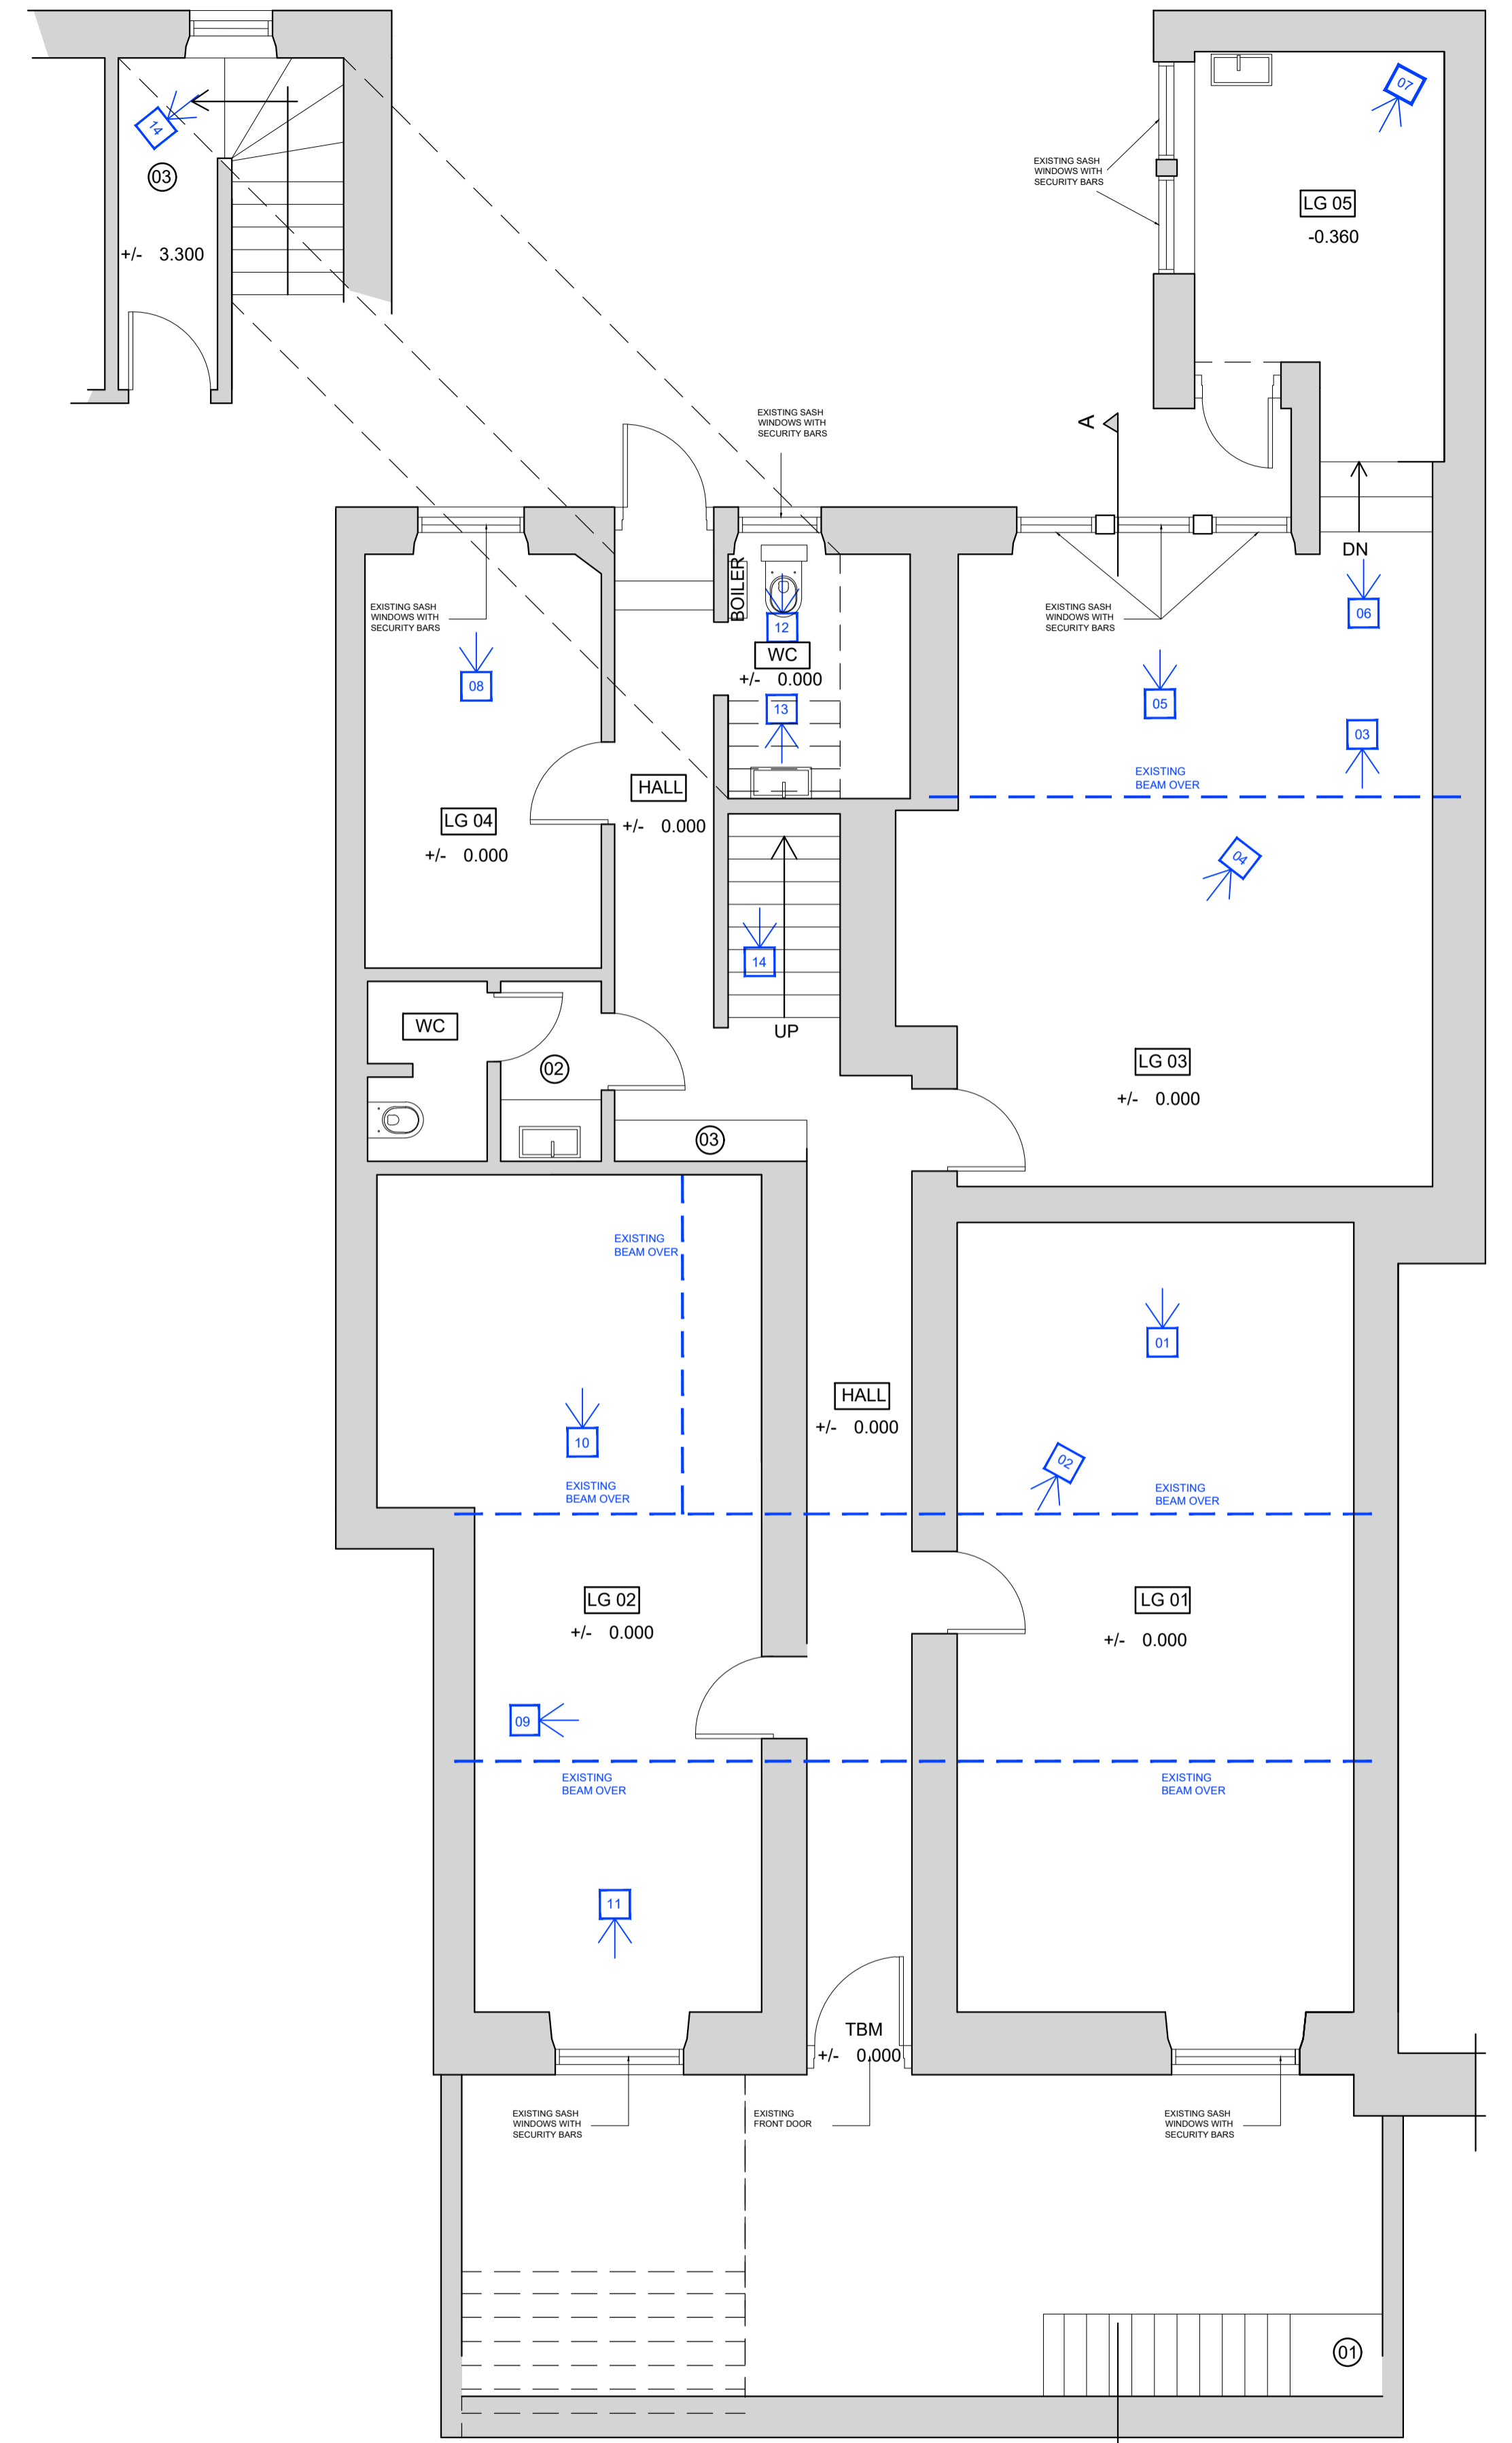


1 EXISTING LOWER GROUND FLOOR

SCALE 1:50



GENERAL:
 THESE DRAWINGS TO BE READ IN CONJUNCTION WITH ALL RELEVANT MCIAT AND ENGINEERS DRAWINGS AND SPECIFICATIONS. FIGURED DIMENSIONS ONLY TO BE USED. ALL DIMENSIONS TO BE CHECKED ON SITE PRIOR TO CONSTRUCTION OR FABRICATION. THE CONTRACTOR SHALL NOTIFY THE MCIAT / ENGINEER OF ANY DISCREPANCIES.

 

LEGEND

- EXISTING STRUCTURE
- DEMOLITION
- DEMOLITION
- SITE BOUNDARY
- 00 PHOTOGRAPHS REFER TO SUPPORTING REPORT
- PROPOSED STRUCTURE

REV.	DATE	DESCRIPTION

RIBA STAGE 3
 NOT FOR CONSTRUCTION



CLIENT: MR & MRS CHAPPEL
PROJECT: 11A PARK CIRCUS, GLASGOW
TITLE: EXISTING LOWER GROUND FLOOR PLAN & SECTION
STATUS: STAGE 3
REF: 101MA12307 - 11A PARK CIRCUS/Drawings/Model

JOB NO: 2307
DWG NO: PL_0201
REV NO: 00
DATE: MAR 2024
SCALE: 1:50 @ A1