




Please do not scale from this drawing.
All dimensions should be checked on site prior to commencing construction work.
If in doubt please ask.

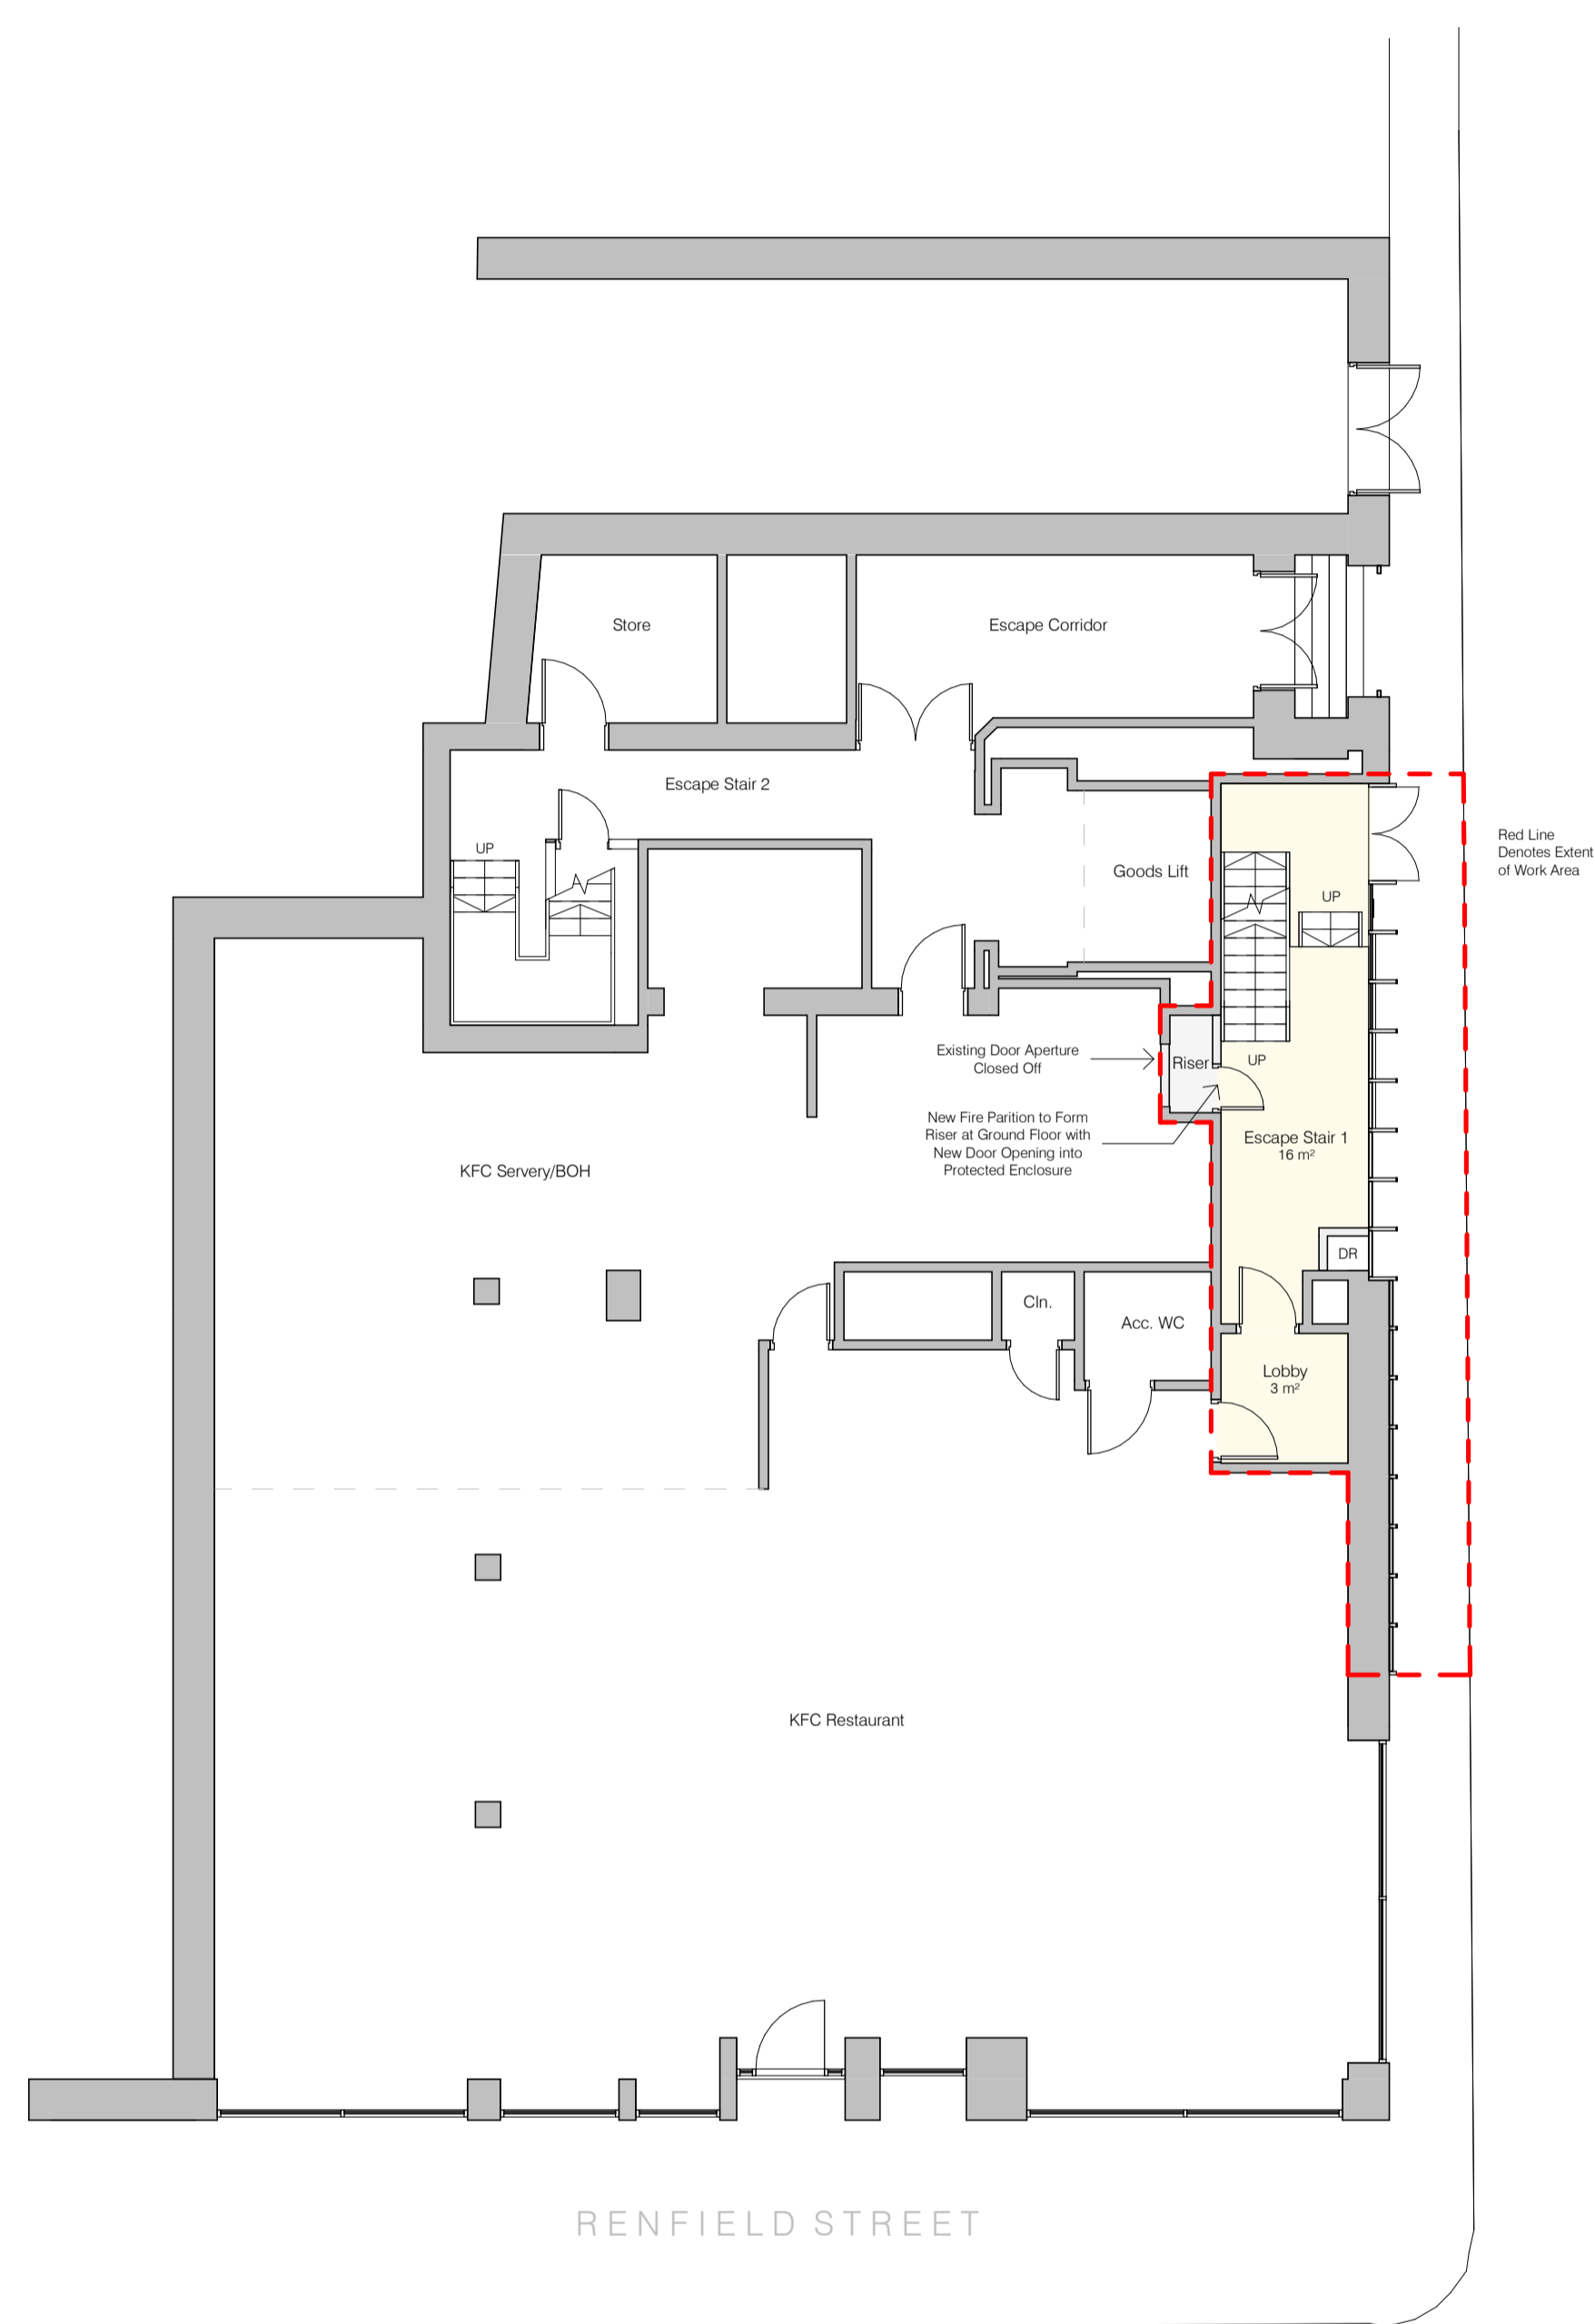

Level 0 Proposed
1 : 100

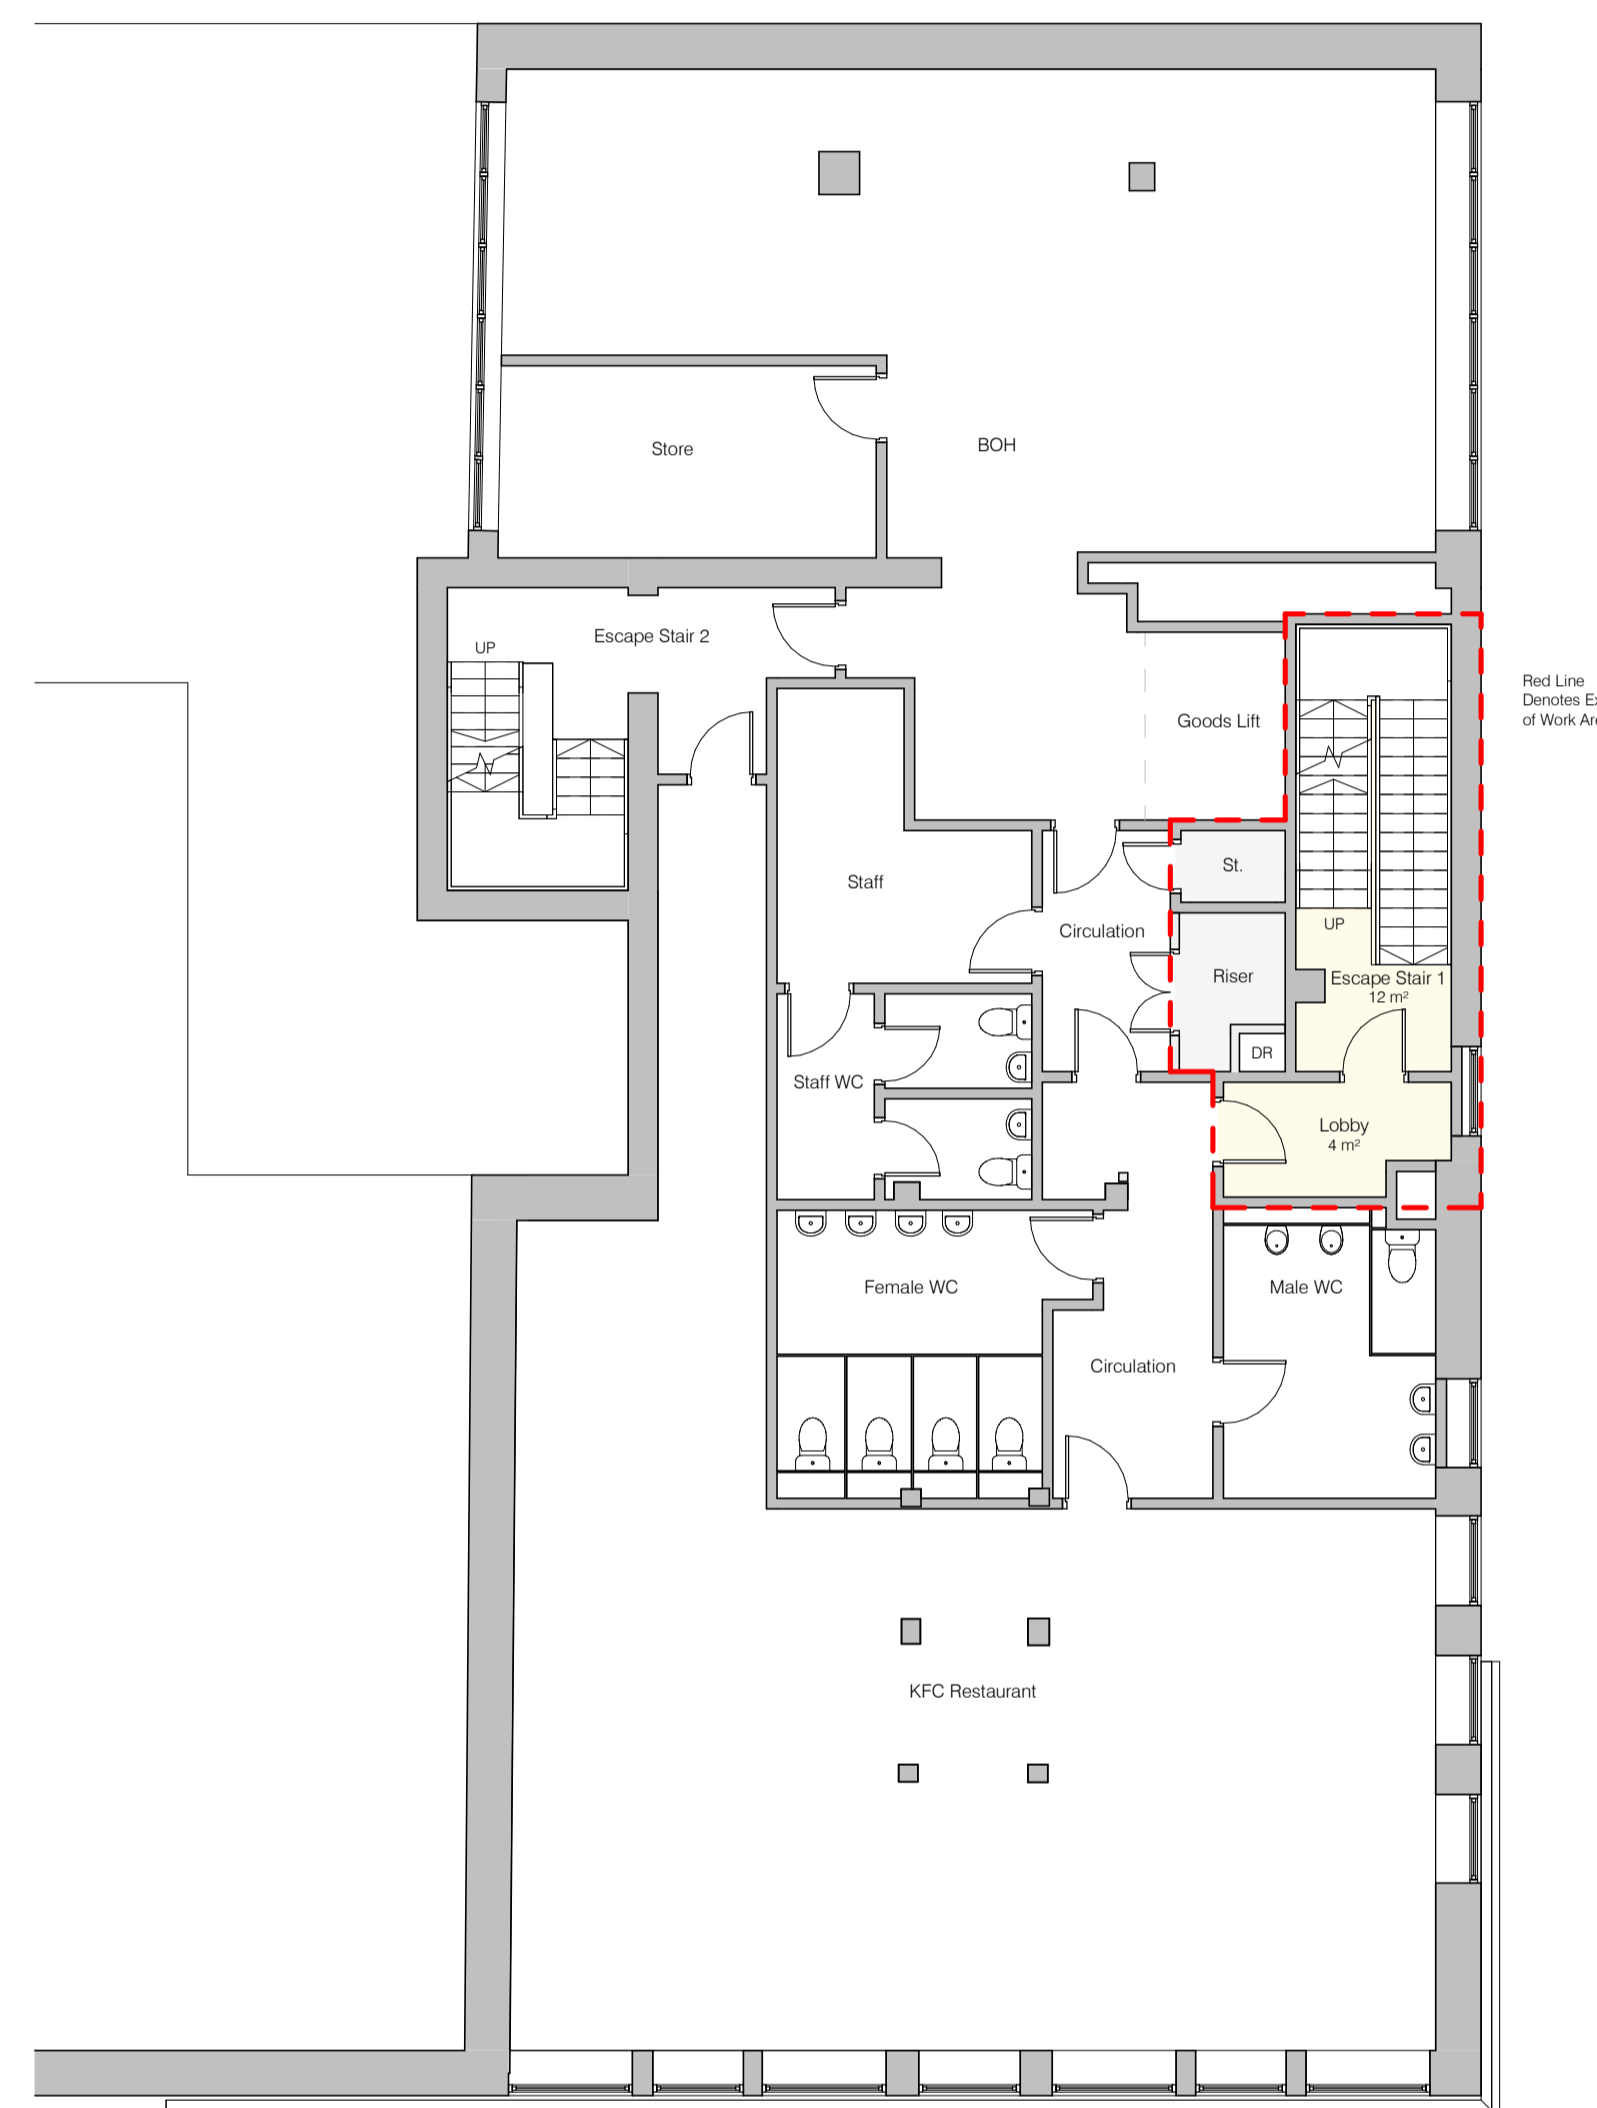

Level 1 Proposed
1 : 100

 

Rev No	Description	Date
A	Risers reconfigured	23-12-2019

REVISIONS



3rd Floor
226 West George Street
Glasgow
G2 2PQ

t: 0141 554 6977
e: office@mosaic-ad.com
w: www.mosaic-ad.com

Client
Erindale SC Limited

Job Title
Proposed New Flats
104-106 Renfield Street,

Drawing Title
Floor Plans Proposed

Scale @ A1	Date	Drawn By
1 : 100	22-11-2019	AJH
Status	Checked	
PLANNING	SM	

Drawing/Document Number
19046-MOS-ZZ-XX-DR-A-0102