




Please do not scale from this drawing.
 All dimensions should be checked on site prior to
 commencing construction work.
 If in doubt please ask.

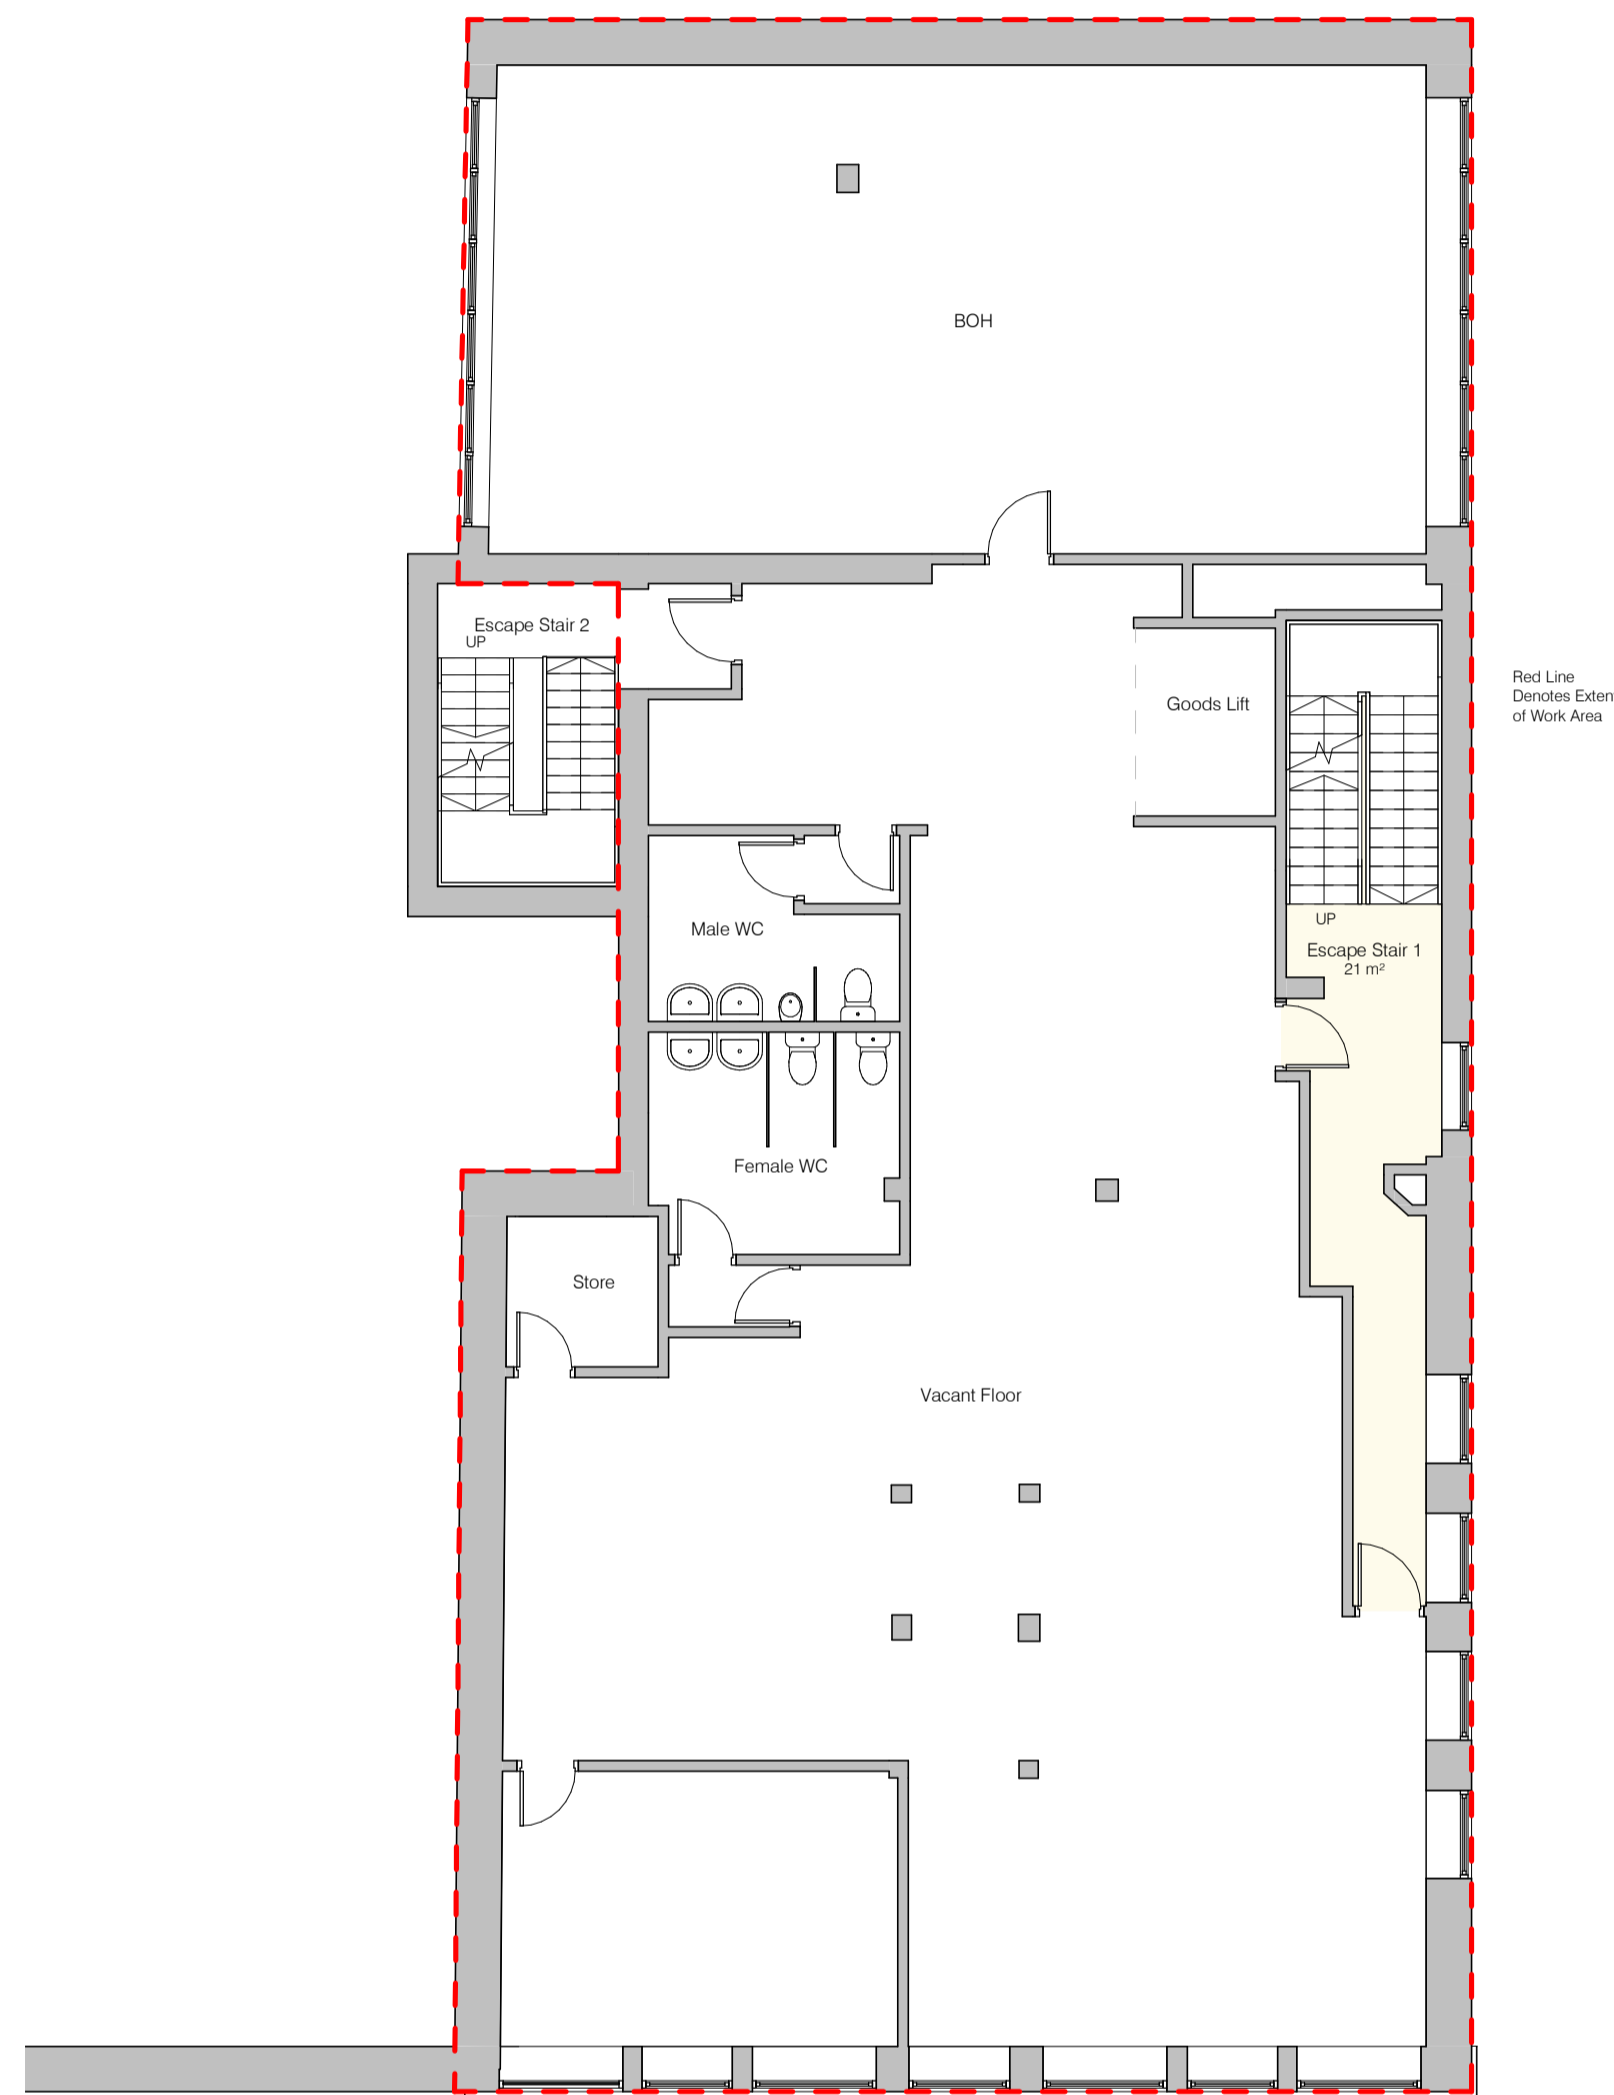

Level 2 Existing
 1 : 100

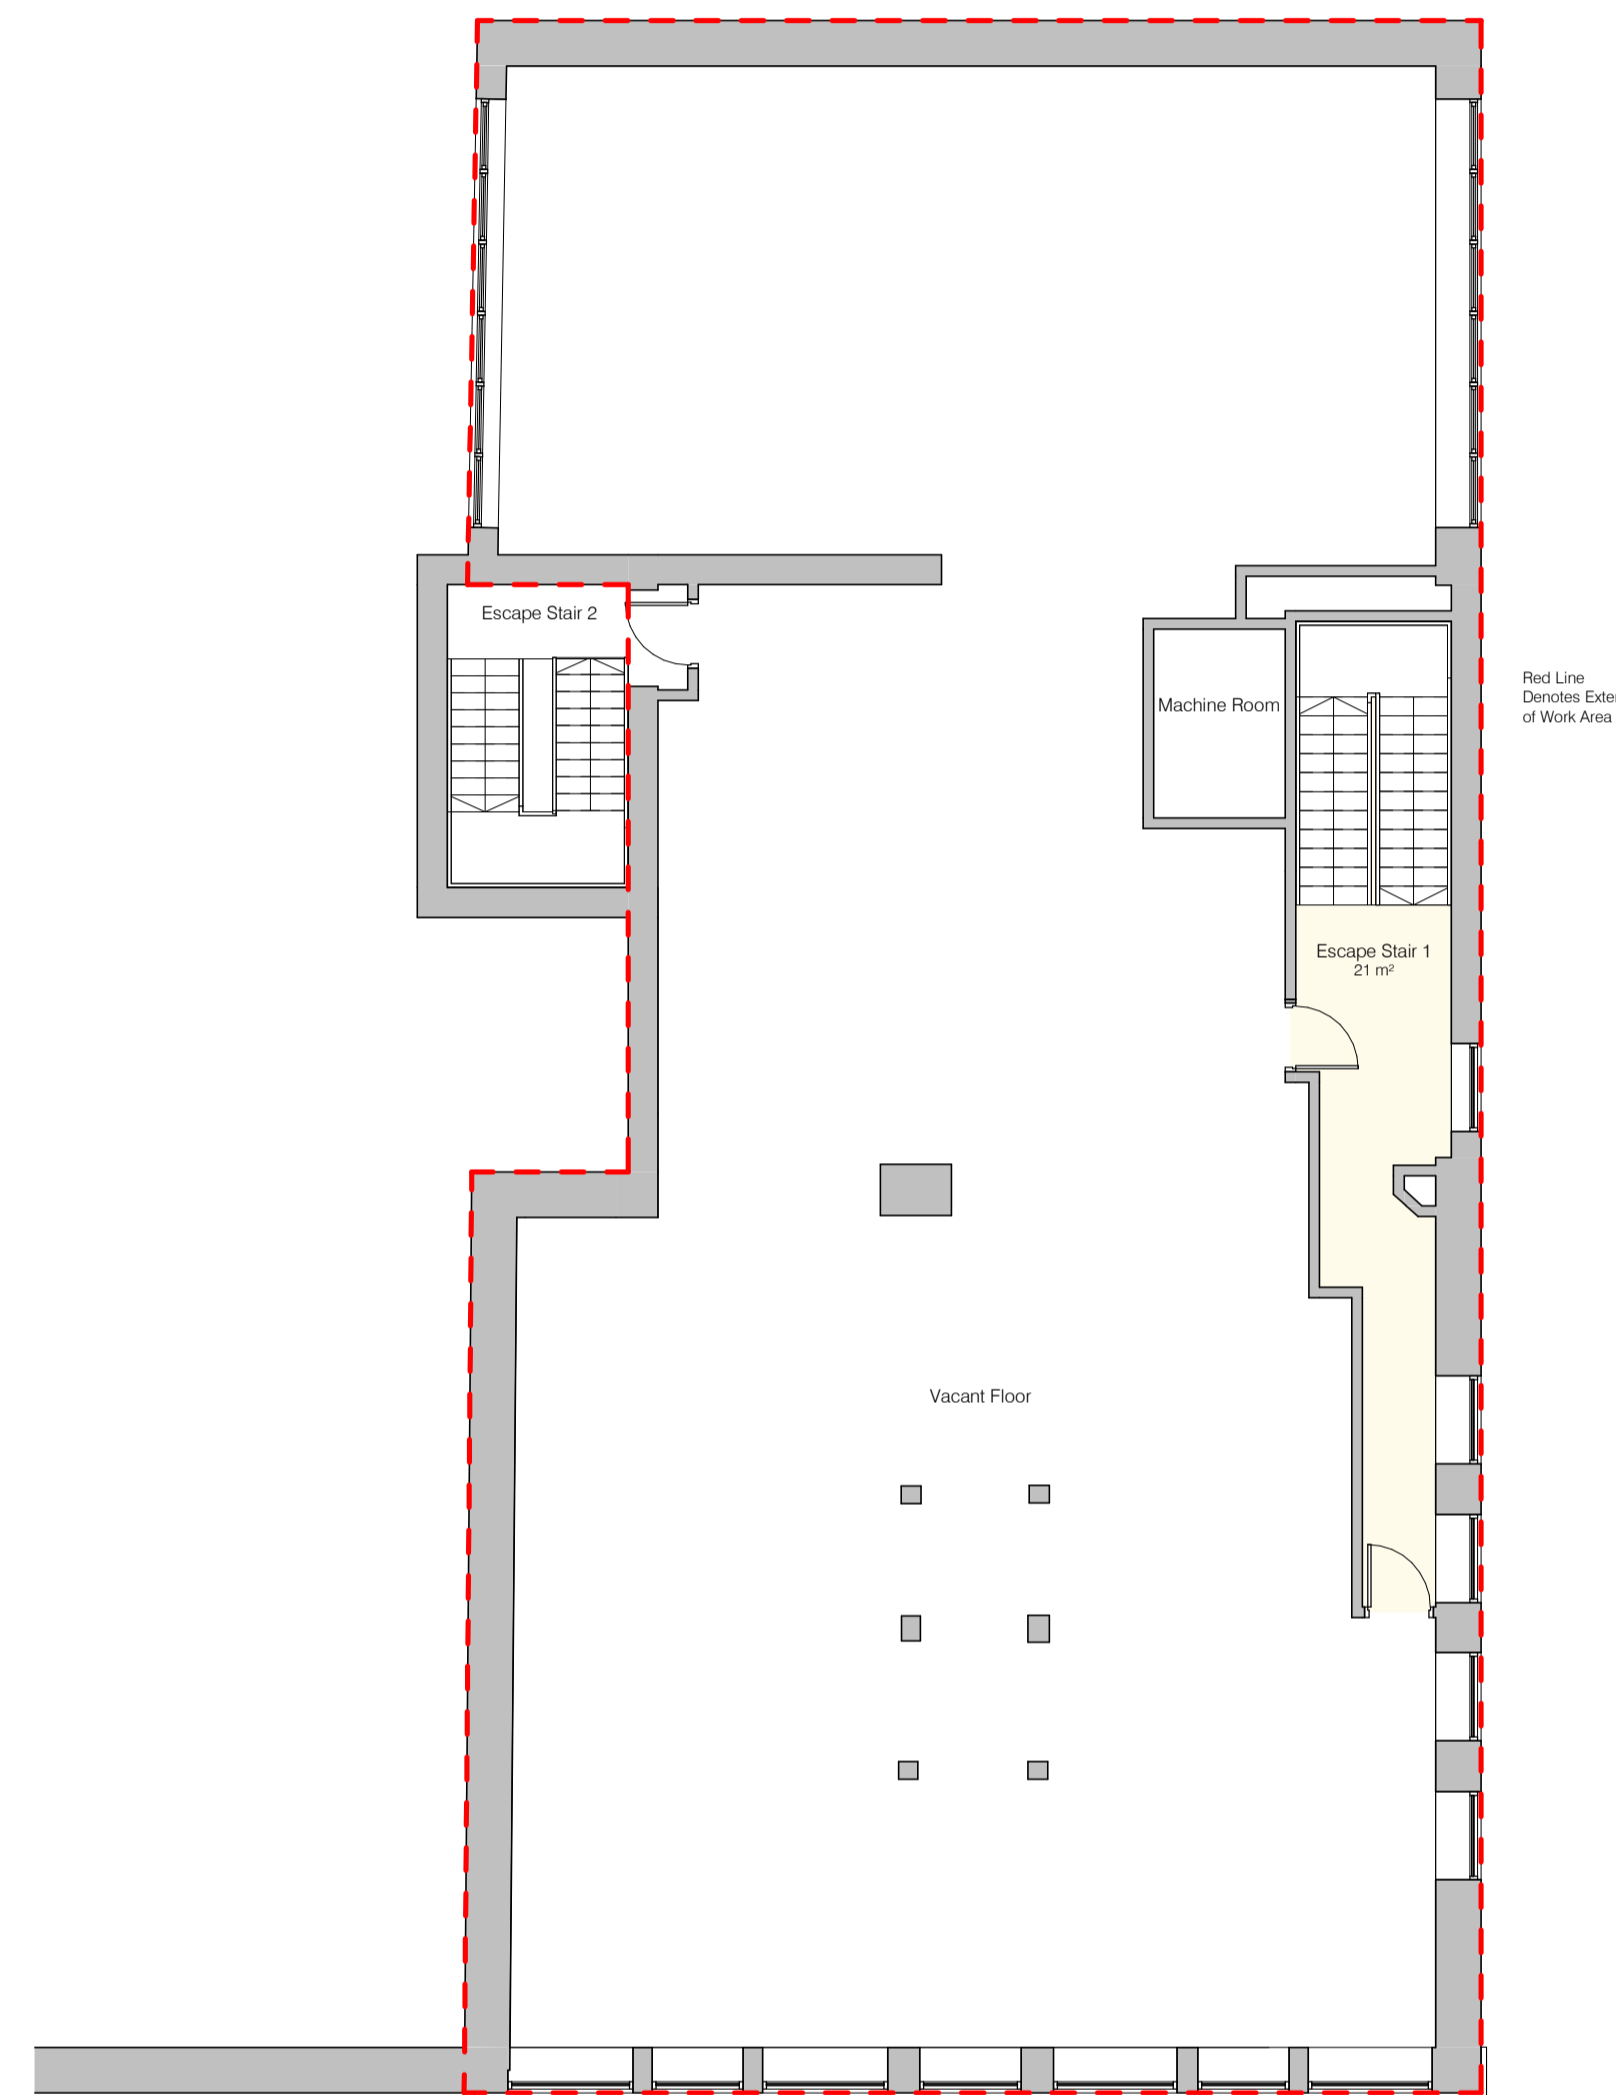

Level 3 Existing
 1 : 100

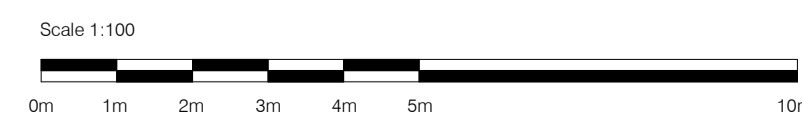

Rev No	Description	Date
--------	-------------	------

REVISIONS



3rd Floor
 226 West George Street
 Glasgow
 G2 2PQ

t: 0141 554 6977
 e: office@mosaic-ad.com
 w: www.mosaic-ad.com

Client
 Erindale SC Limited

Job Title
 Proposed New Flats
 104-106 Renfield Street,

Drawing Title
 Floor Plans Existing

Scale @ A1	Date	Drawn By
------------	------	----------

1 : 100 22-11-2019 AJH

Status	Checked
--------	---------

PLANNING SM

Drawing/Document Number

19046-MOS-ZZ-XX-DR-A-0101