


Notes

Do not scale from this drawing. All dimensions to be checked on site prior to construction and any discrepancies reported to the Architect.
Copyright reserved.

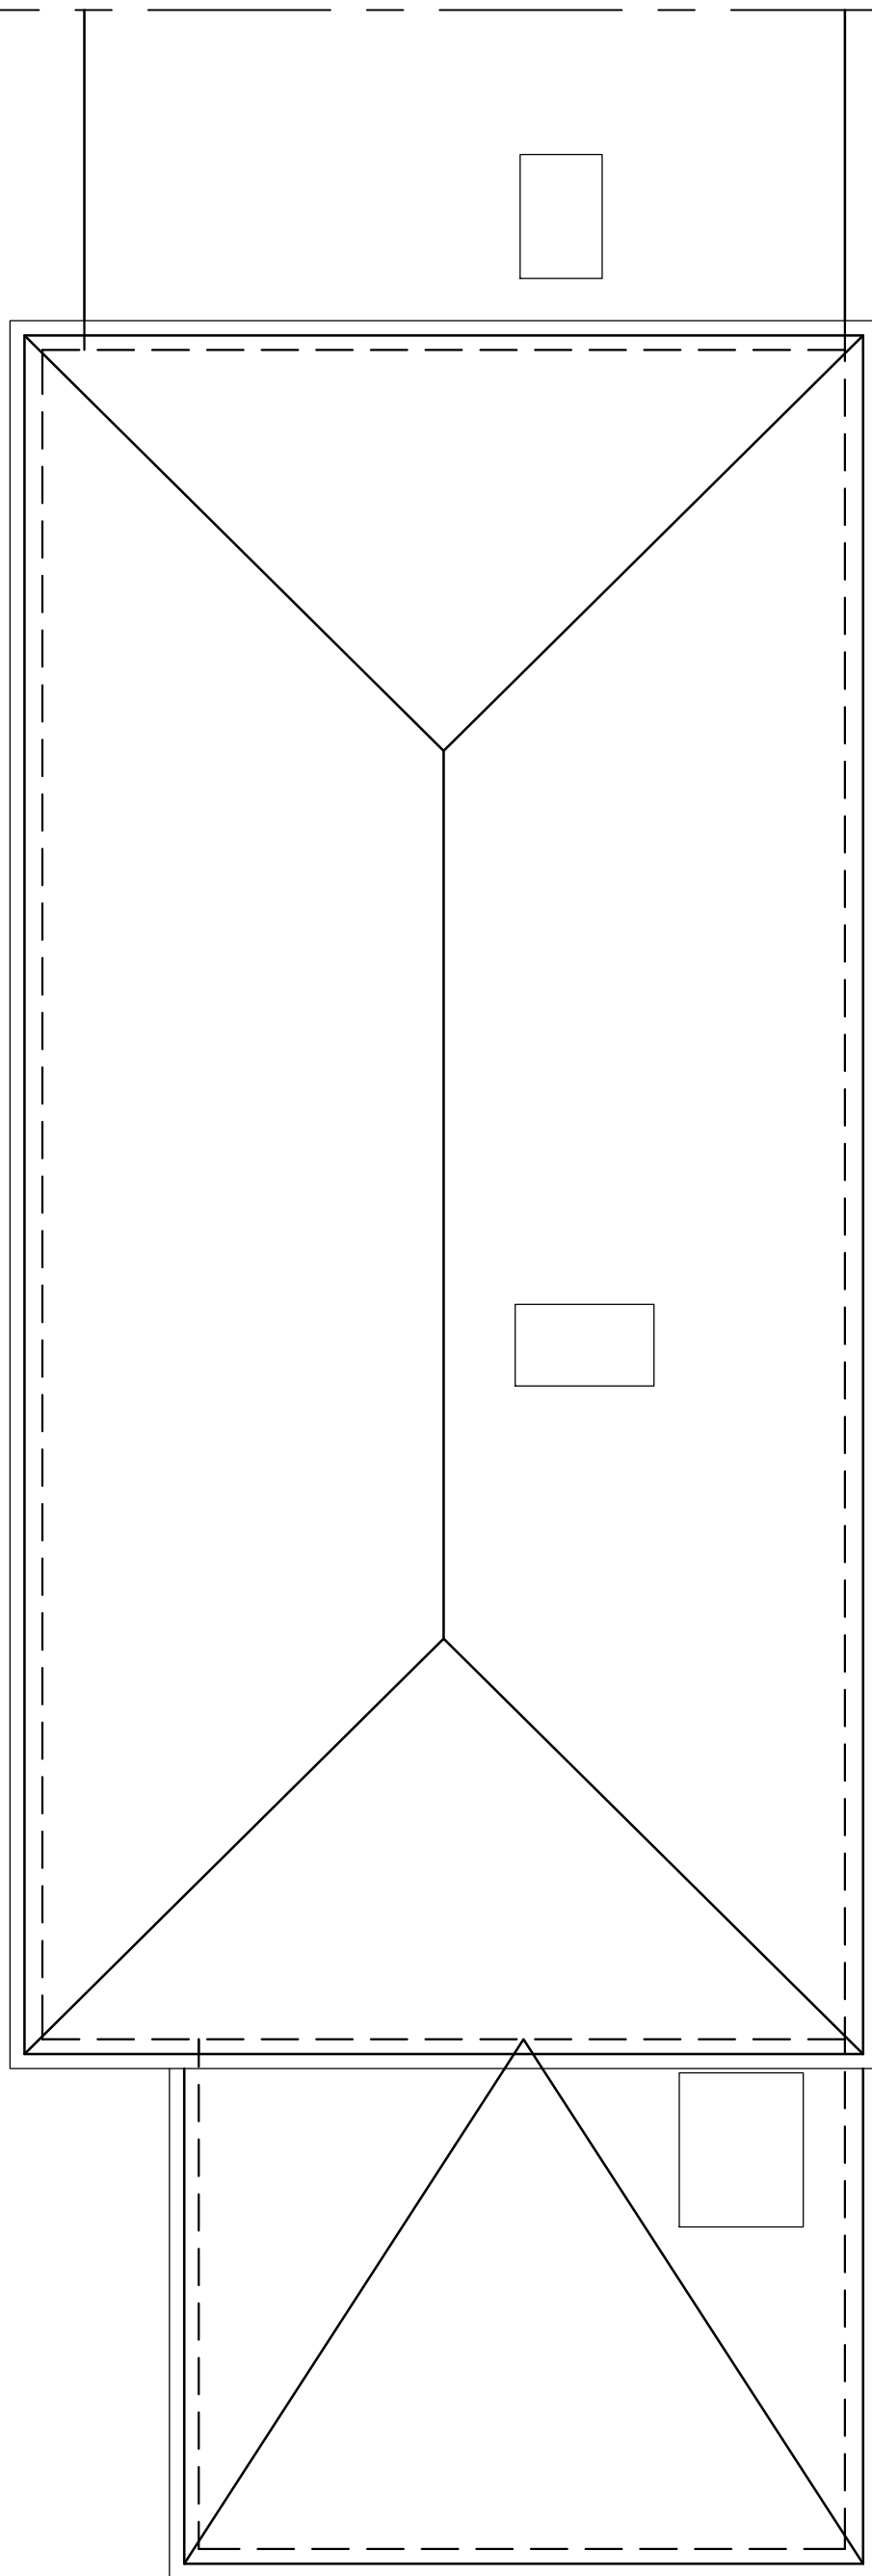

Roof Plan as Existing



Revisions

Status

PLANNING

Client

Paul Maginnis

Project

**4 Deveshore Gardens Lane
Glasgow
G12 9XH**

Title

**Roof Plan
as Existing**

| Scale | Size | Date | Drawn | Checked |
|-------|------|--------|-------|---------|
| 1:50 | A3 | FEB 24 | FH | SA |



Allison Architecture
13 Royal Crescent
Glasgow G3 7SL

t: +44 (0)141 353 1082
e: hello@allisonarchitecture.co.uk
www.allisonarchitecture.co.uk

| Project No. | Drawing No. | Rev. |
|--------------|---------------|------|
| 23054 | 01-004 | - |