


Notes
Do not scale from this drawing. All dimensions to be checked on site prior to construction and any discrepancies reported to the Architect.
Copyright reserved.

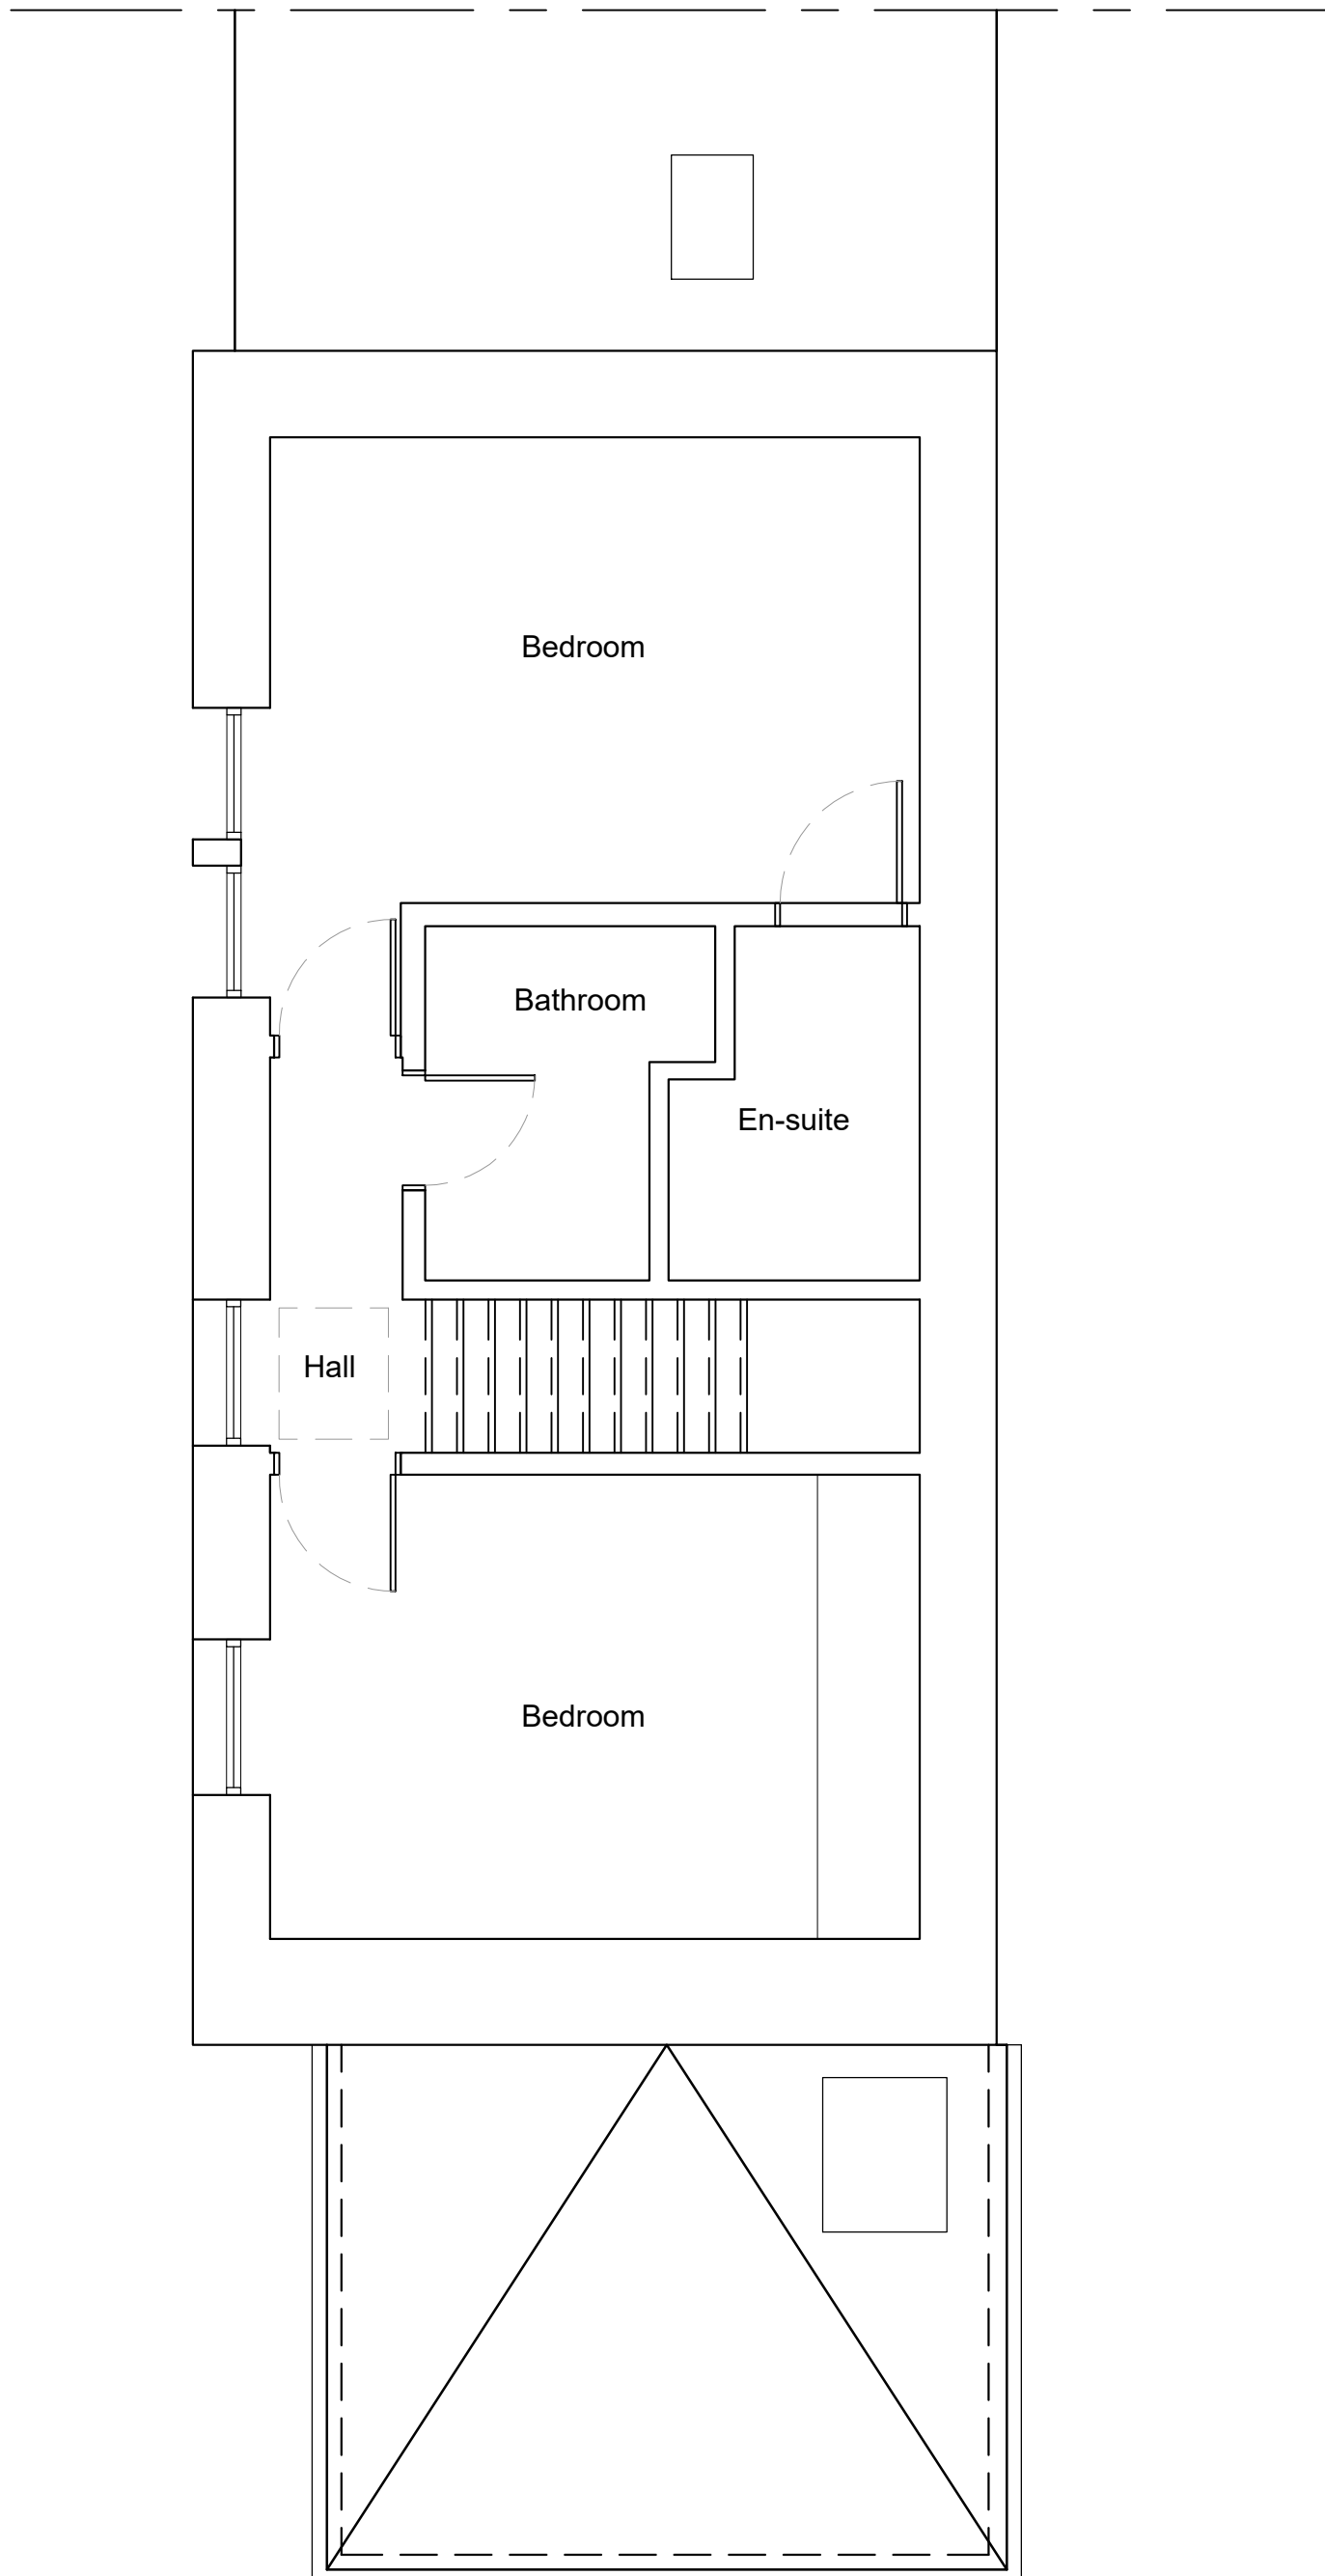

First Floor Plan as Existing



Revisions				
Status	PLANNING			
Client	Paul Maginnis			
Project	4 Deveshore Gardens Lane Glasgow G12 9XH			
Title	First Floor Plan as Existing			
Scale	Size	Date	Drawn	Checked
1:50	A3	FEB 24	FH	SA



Allison Architecture
13 Royal Crescent
Glasgow G3 7SL

t: +44 (0)141 353 1082
e: hello@allisonarchitecture.co.uk
www.allisonarchitecture.co.uk

Project No.	Drawing No.	Rev.
23054	01-002	-