


Do not scale from this drawing. All dimensions to be checked on site prior to construction and any discrepancies reported to the Architect.  
Copyright reserved.

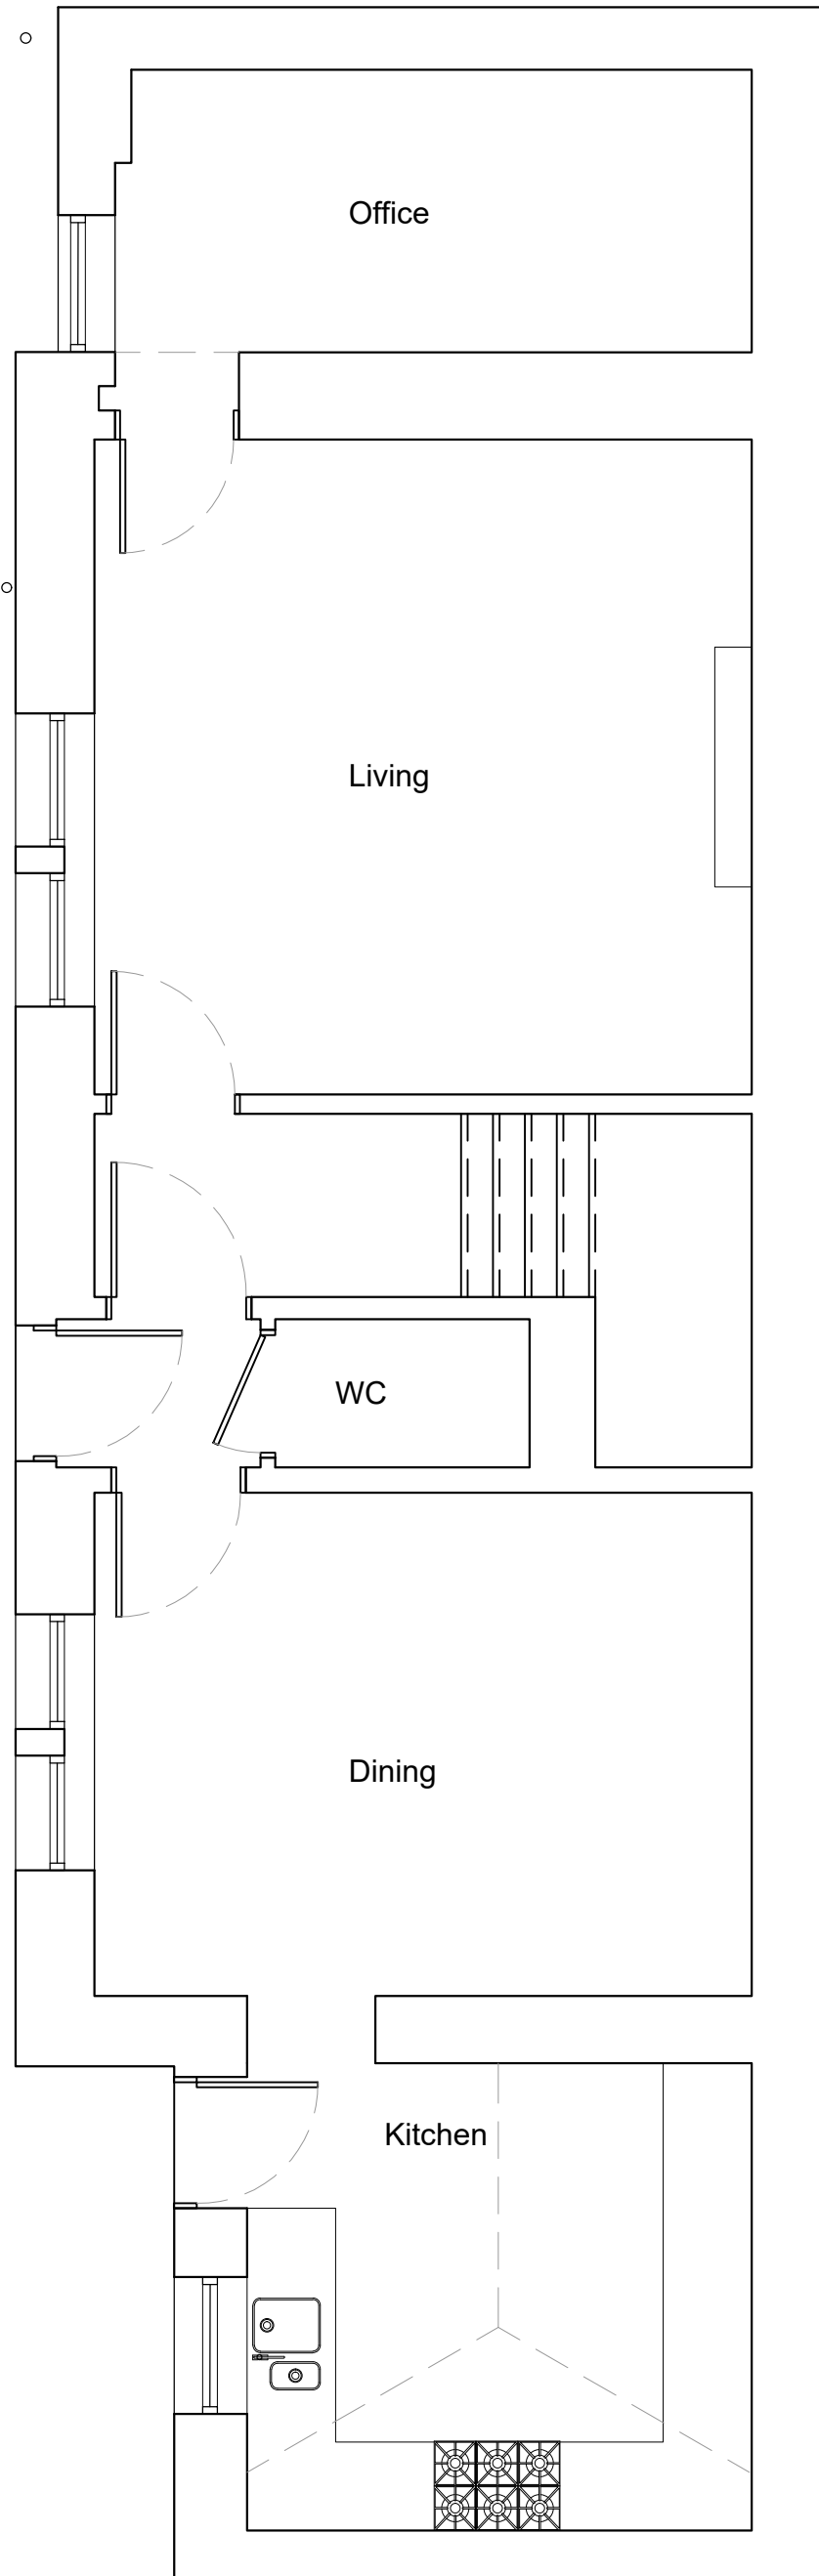

**Ground Floor Plan as Existing**



Revisions	
Status	PLANNING
Client	Paul Maginnis
Project	4 Deveshore Gardens Lane Glasgow G12 9XH
Title	Ground Floor Plan as Existing
Scale	1:50
Size	A3
Date	FEB 24
Drawn	FH
Checked	SA



Allison Architecture  
13 Royal Crescent  
Glasgow G3 7SL

t: +44 (0)141 353 1082  
e: hello@allisonarchitecture.co.uk  
www.allisonarchitecture.co.uk

Project No.	23054	Drawing No.	01-001	Rev.	-
-------------	-------	-------------	--------	------	---