


Notes  
 Do not scale from this drawing. All dimensions to be checked on site prior to construction and any discrepancies reported to the Architect.  
 Copyright reserved.

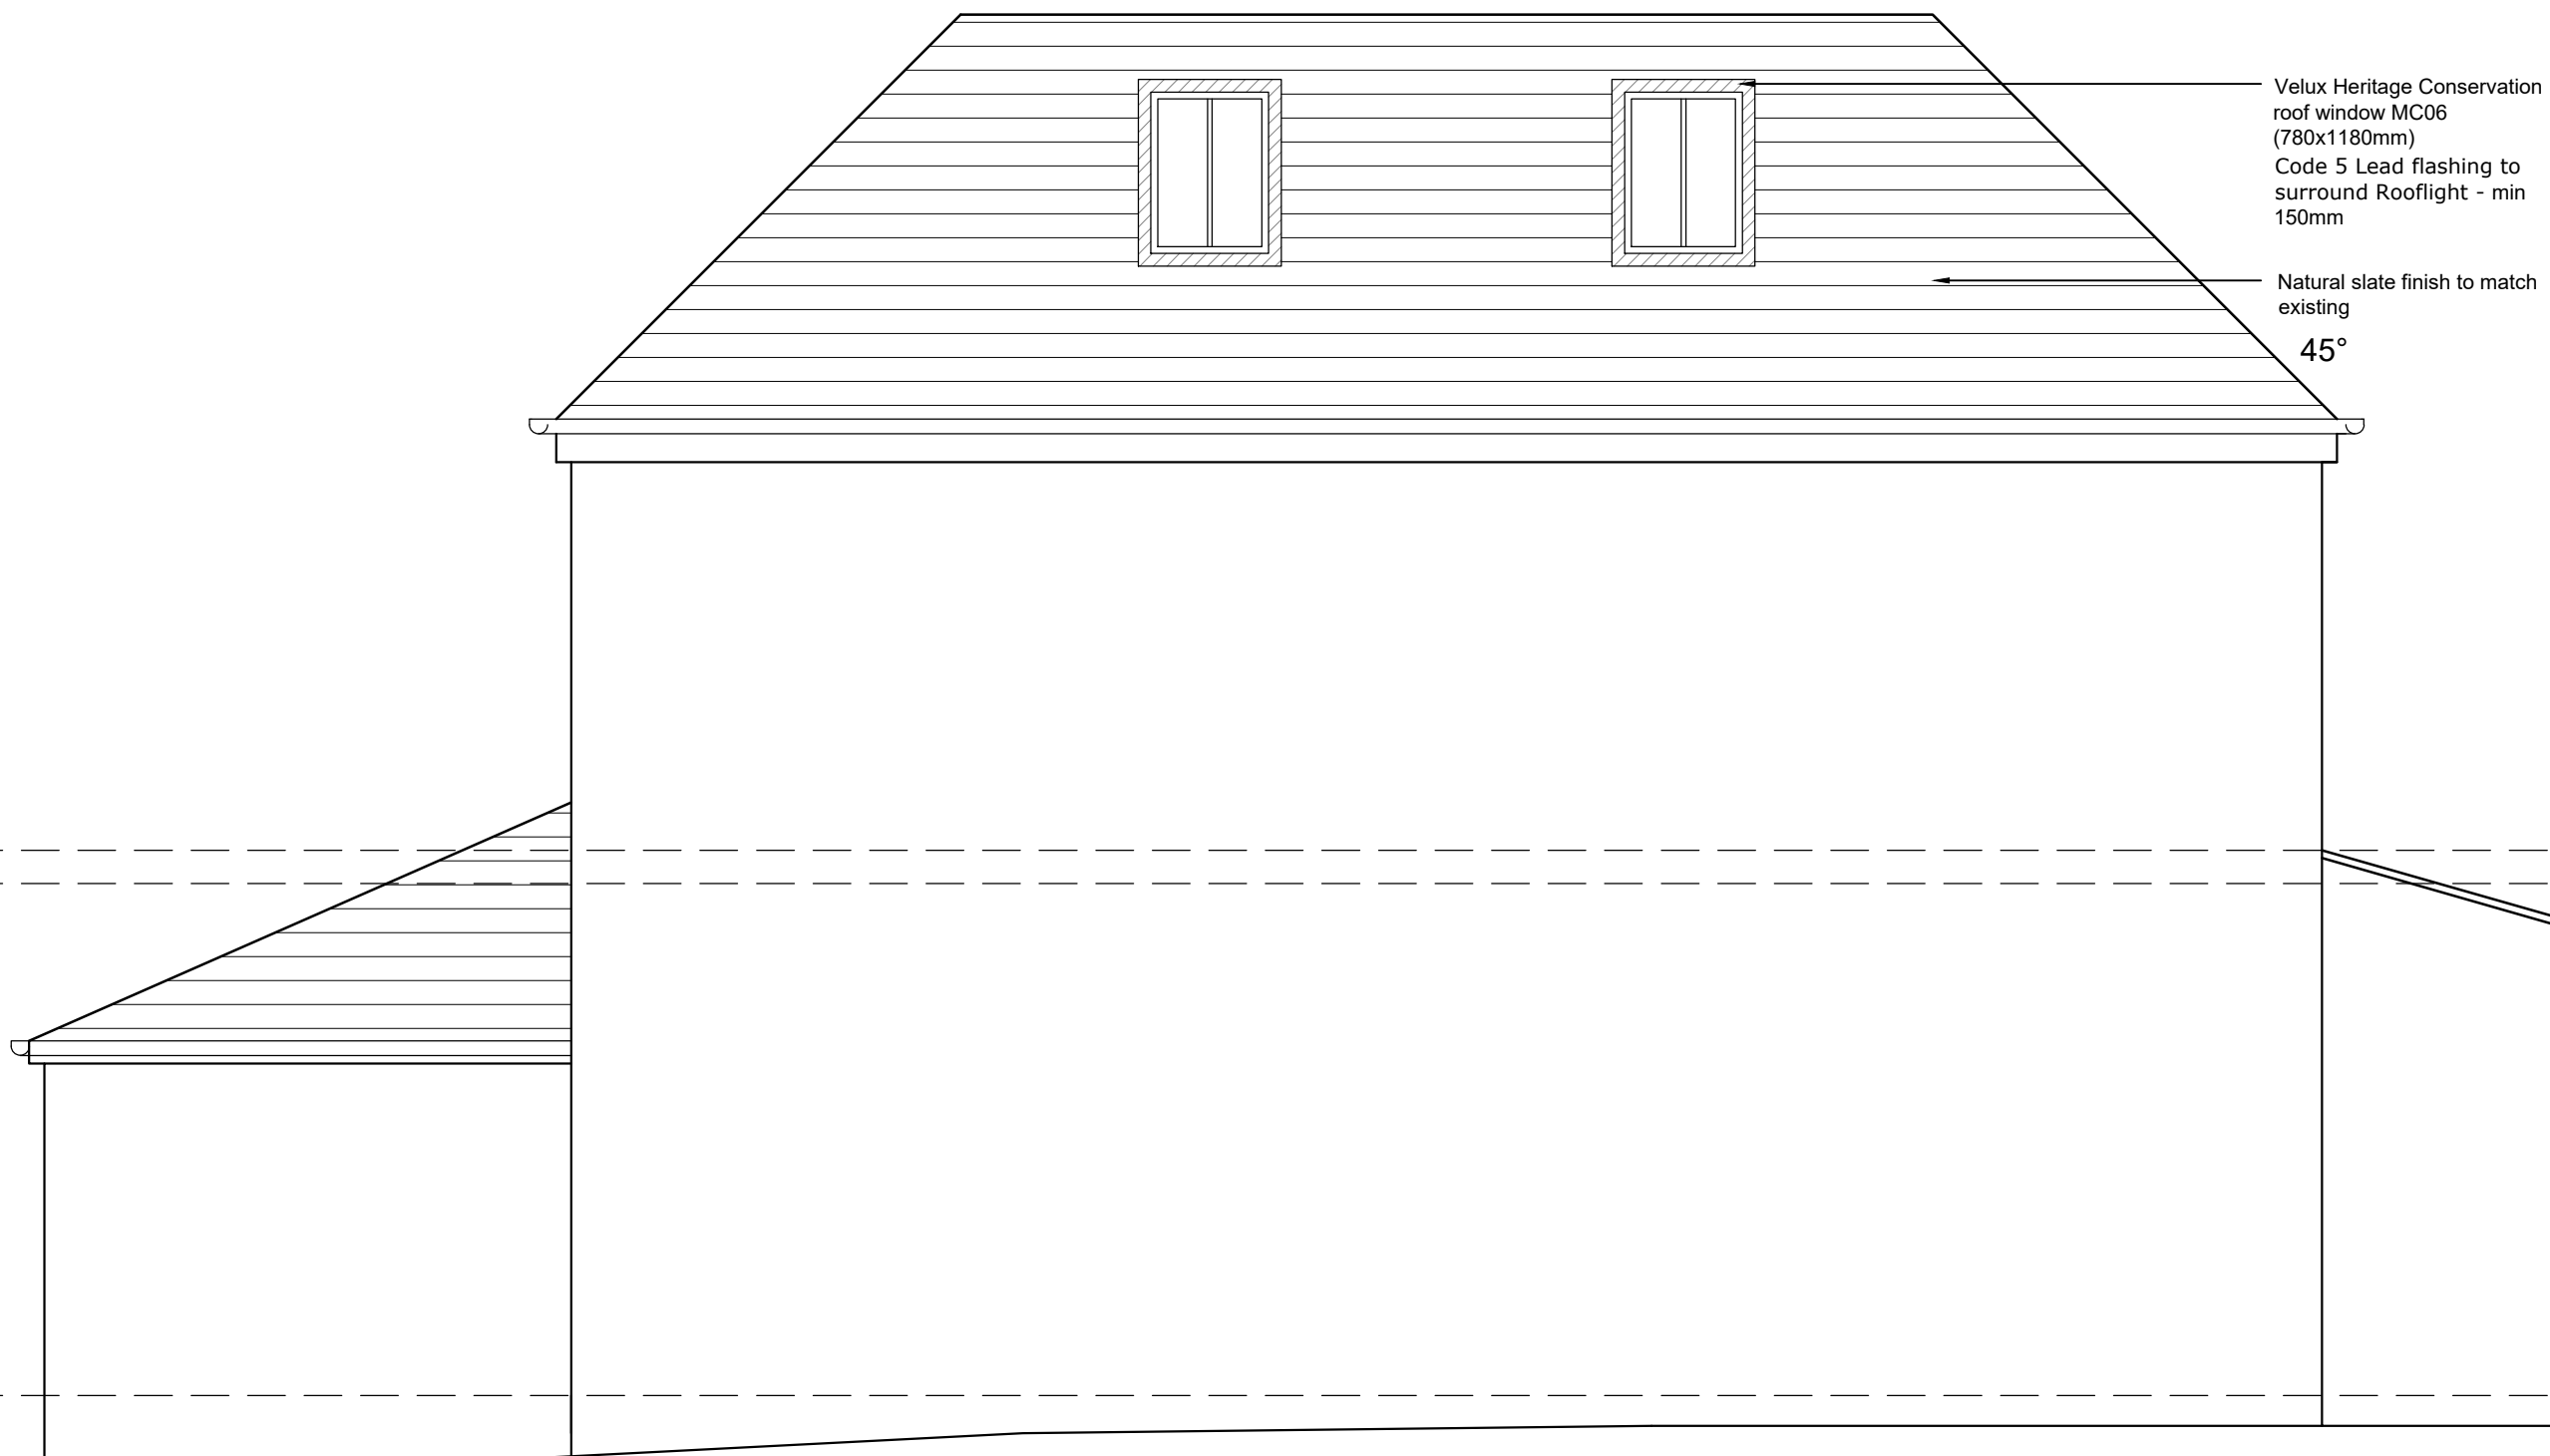

Velux Heritage Conservation  
 roof window MC06  
 (780x1180mm)  
 Code 5 Lead flashing to  
 surround Rooflight - min  
 150mm

Natural slate finish to match  
 existing  
 45°

Revisions

---

Status  
**PLANNING**

---

Client  
**Paul Maginnis**

---

Project  
**4 Devonshire Gardens Lane  
 Glasgow  
 G12 9XH**

---

Title  
**Rear Elevation  
 As Proposed**

Scale	Size	Date	Drawn	Checked
1:50	A3	MAR 24	FH	SA



Allison Architecture  
 13 Royal Crescent  
 Glasgow G3 7SL

t: +44 (0)141 353 1082  
 e: hello@allisonarchitecture.co.uk  
 www.allisonarchitecture.co.uk

Project No.	Drawing No.	Rev.
<b>23054</b>	<b>02-007</b>	<b>-</b>

**Rear Elevation as Proposed**

