


Notes
 Do not scale from this drawing. All dimensions to be checked on site prior to construction and any discrepancies reported to the Architect.
 Copyright reserved.

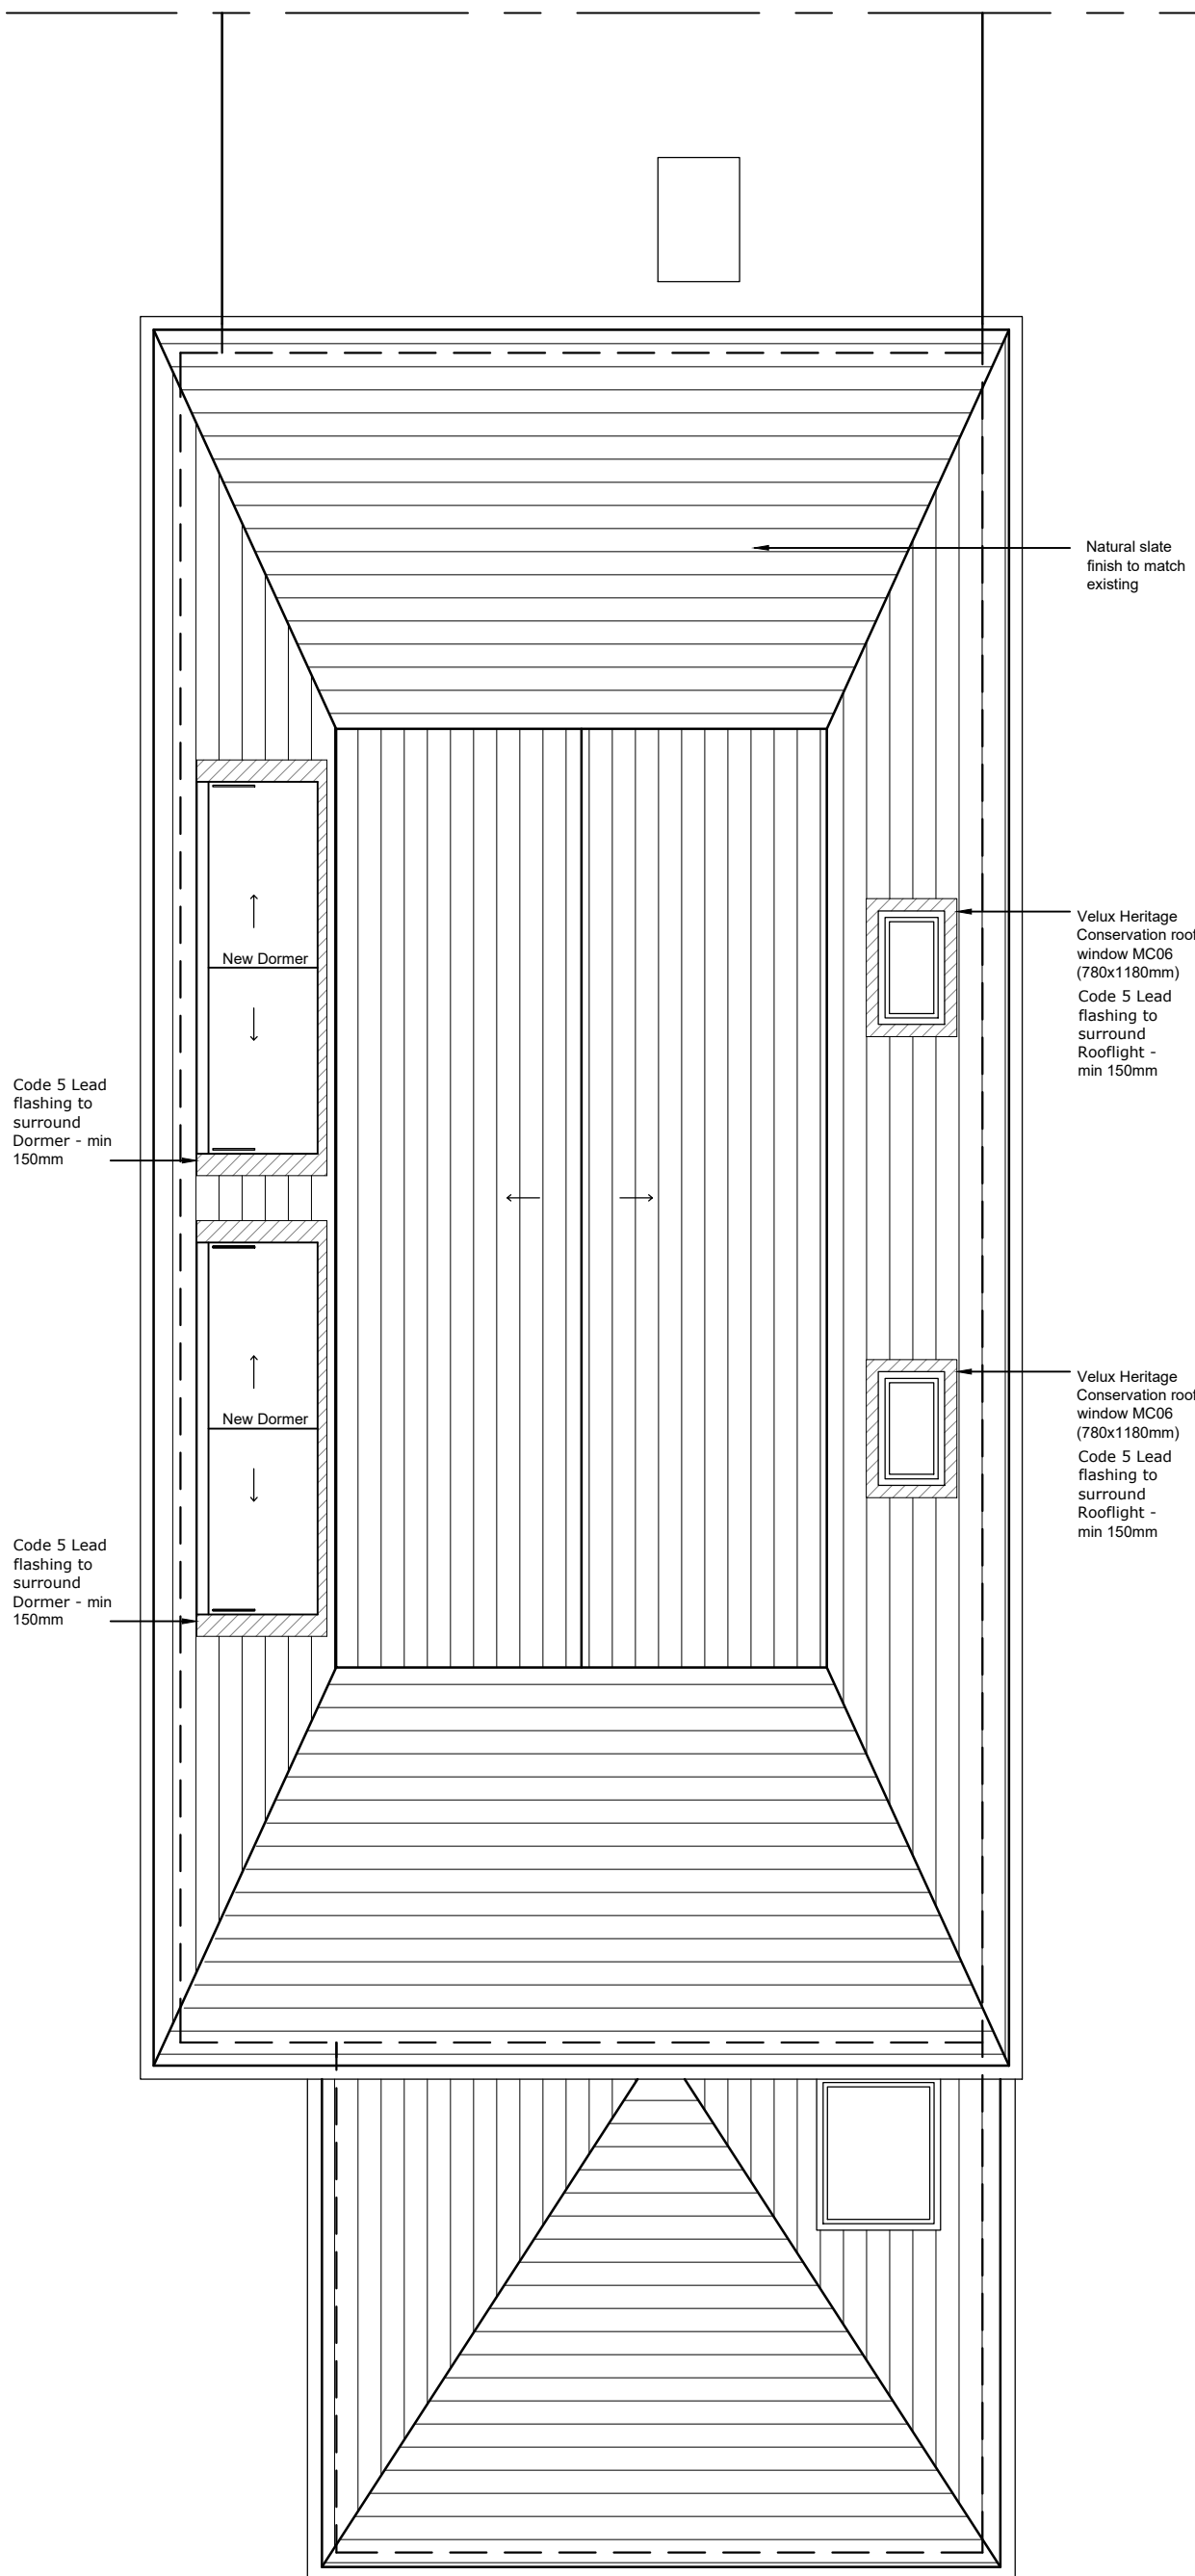

Roof Plan as Proposed



Revisions				
Status				
PLANNING				
Client				
Paul Maginnis				
Project				
4 Deveshore Gardens Lane Glasgow G12 9XH				
Title				
Roof Plan as Proposed				
Scale	Size	Date	Drawn	Checked
1:50	A3	FEB 24	FH	SA



Allison Architecture
 13 Royal Crescent
 Glasgow G3 7SL
 t: +44 (0)141 353 1082
 e: hello@allisonarchitecture.co.uk
 www.allisonarchitecture.co.uk

Project No.	Drawing No.	Rev.
23054	02-002	-