


**NOTE**  
 THIS DRAWING MAY BE SCALED FOR PLANNING PURPOSES ONLY.  
 ALL DIMENSIONS TO BE CHECKED ON SITE PRIOR TO COMMENCEMENT OF WORK. ALL DIMENSIONS RELATING TO SUB-CONTRACTORS OR SUPPLIERS WORK MUST BE CHECKED AND AGREED BETWEEN THE GENERAL CONTRACTOR, THE SUB-CONTRACTOR(S) AND / OR SUPPLIER(S). ALL DIMENSIONS ARE IN MILLIMETRES. ALL WORKS OR MATERIALS INDICATED ON THE DRAWING ARE TO BE TO THE LATEST BRITISH STANDARDS AND ARE TO BE CARRIED OUT IN ACCORDANCE WITH THE RELEVANT CODES OF PRACTICE OR RECOGNISED TRADE ASSOCIATION RECOMMENDATIONS AND PUBLICATIONS.  
 THIS DRAWING TO BE READ IN CONJUNCTION WITH ALL RELEVANT DRAWINGS AND SPECIFICATIONS OF OTHER CONSULTANTS.  
 ANY DISCREPANCIES TO BE BROUGHT TO THE ATTENTION OF PDK ARCHITECTURE AND SURVEYING . IF IN DOUBT ASK.  
 © THIS DRAWING IS THE COPYRIGHT OF PDK ARCHITECTURE AND SURVEYING.

APPR	DATE	STATUS
------	------	--------

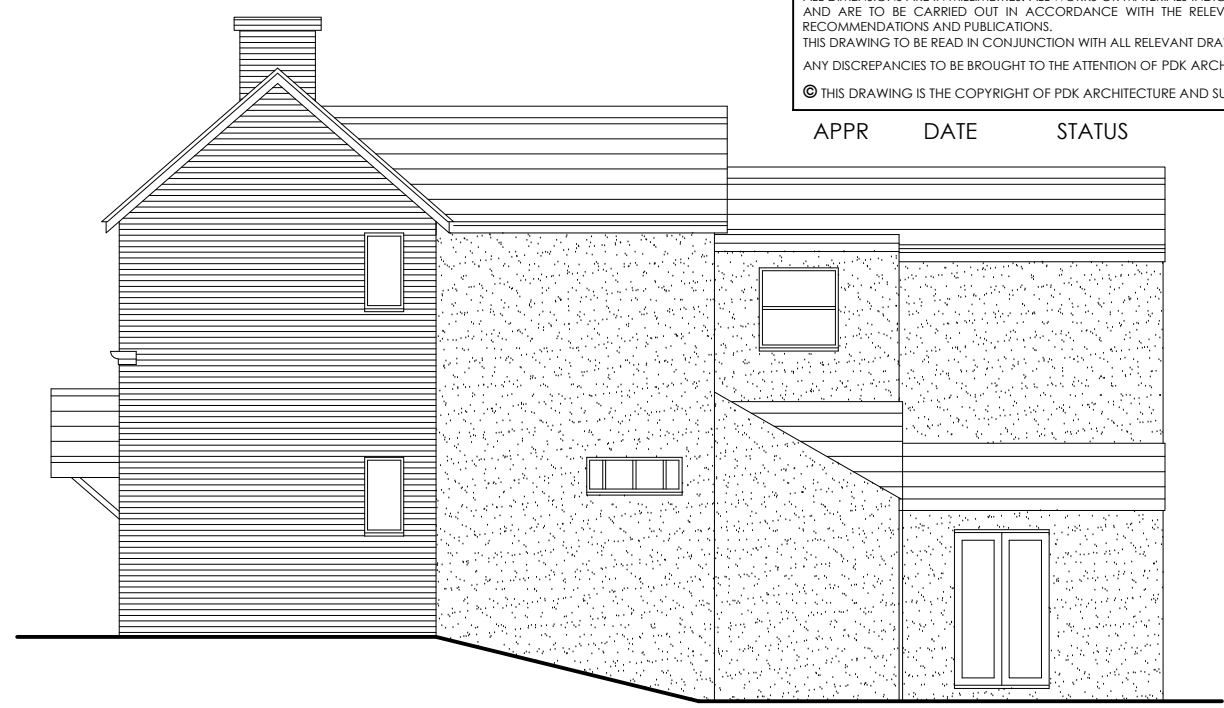


EAST REAR ELEVATION



SOUTH SIDE ELEVATION




WEST FRONT ELEVATION

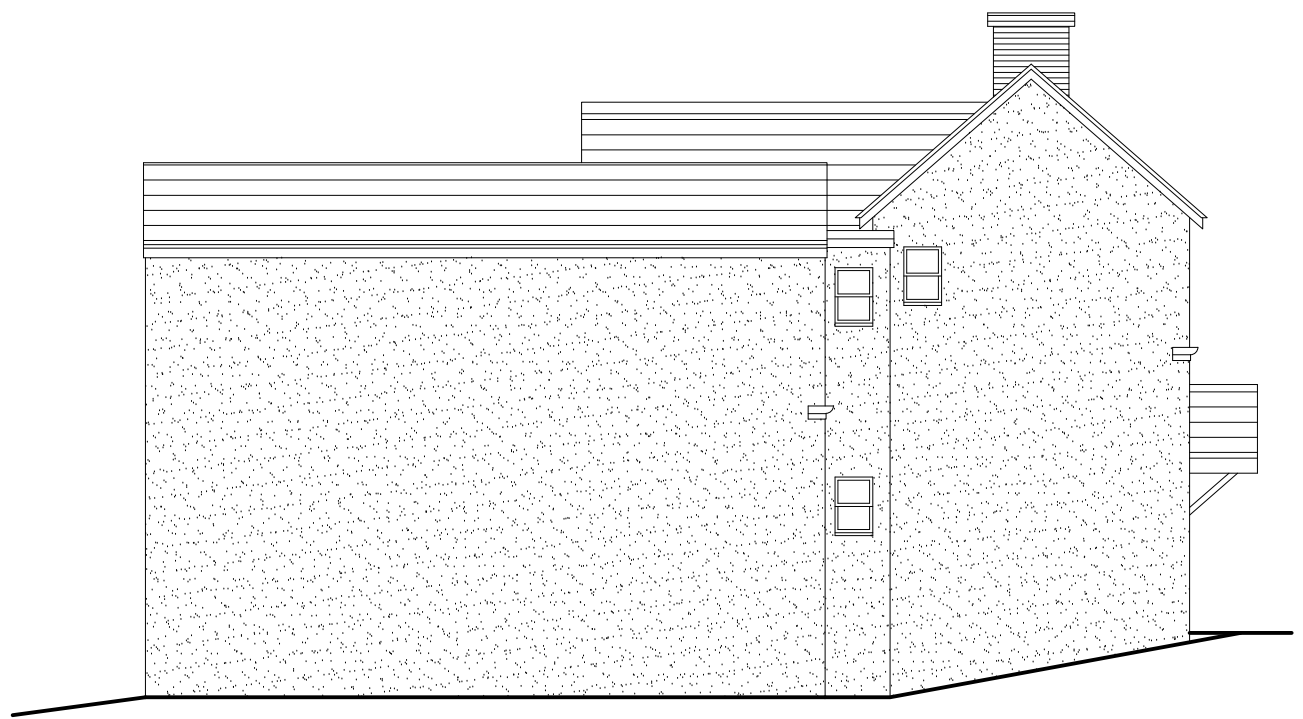


NORTH SIDE ELEVATION

REV	DATE	AMENDMENT	BY
-----	------	-----------	----

PROJECT WAYSIDE CRICKET HILL LANE, YATLEY HAMPSHIRE, GU46 6BB	
DRAWING PROPOSED ELEVATIONS	
Date March 2024	Drawn By PJC
Scale 1: 100 @A3	Iss. App. By DKC
Drawing No 004	File Location 00



Chartered Institute of  
Architectural Technologists  
Registered Practice

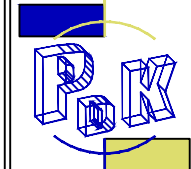

**PDK**  
Architecture  
and  
Surveying

29 Breach Avenue,  
Southbourne,  
Emsworth, PO10 8NB  
T: 01243 697164  
M: 07879471666  
www.pdkconsulting.co.uk