



general notes:
 all dimensions to be checked on site prior to commencement of work and any discrepancy shall be immediately reported and resolved prior to work commencing. this drawing is to be read in conjunction with all relevant drawings and specifications relating to the job whether or not indicated on the drawing. Copyright reserved to mck associates ltd. and this drawing may not be used or reproduced without prior written consent.



Front Elevation

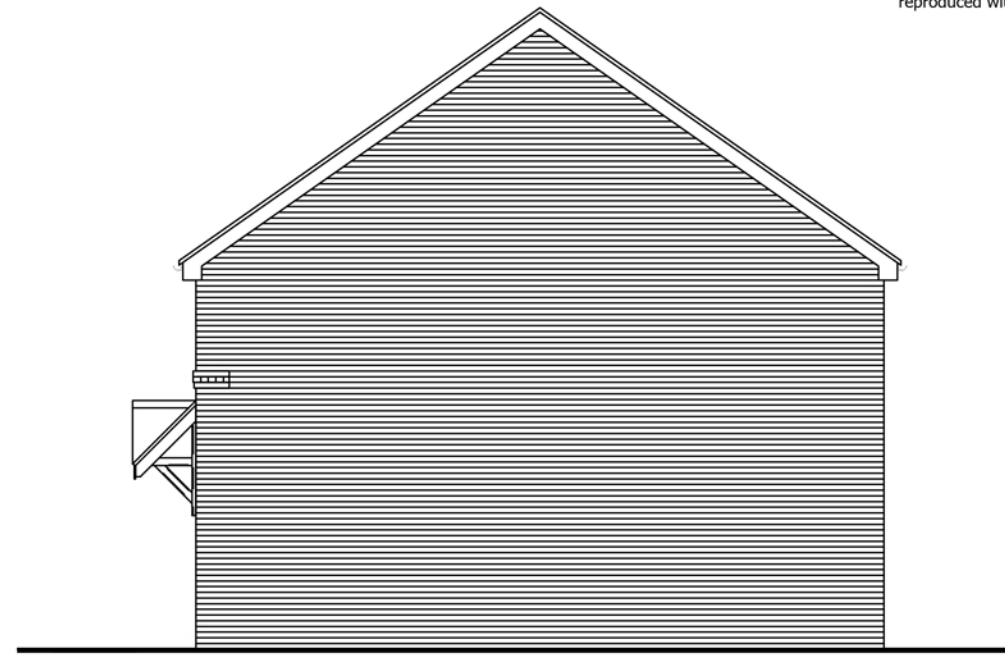


Side Elevation

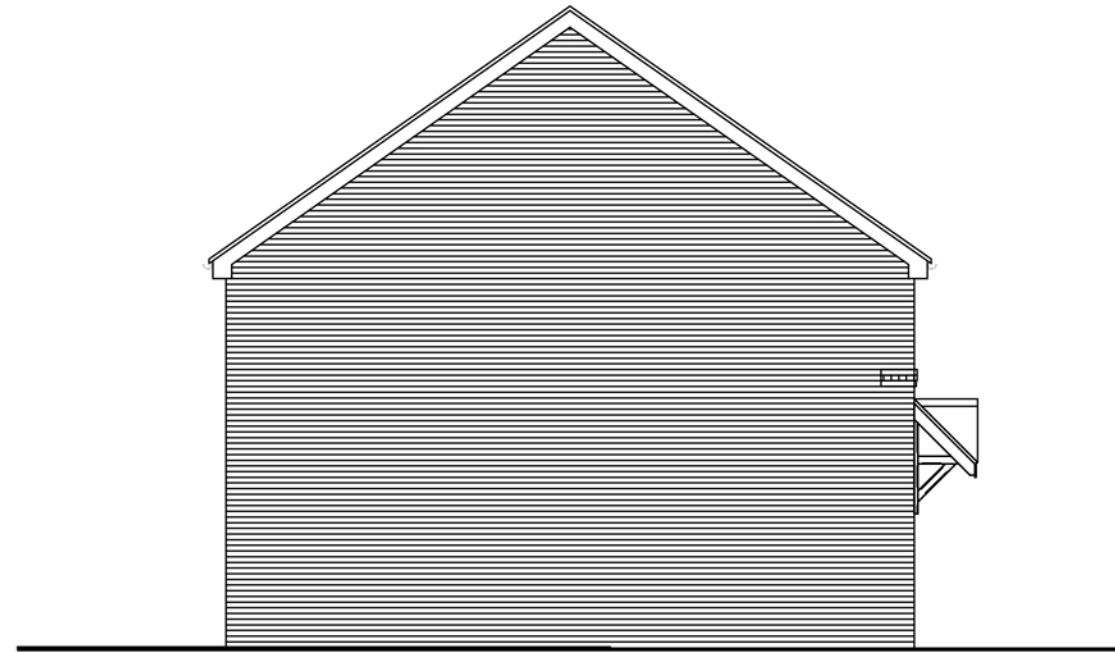


Side Elevation



Rear Elevation

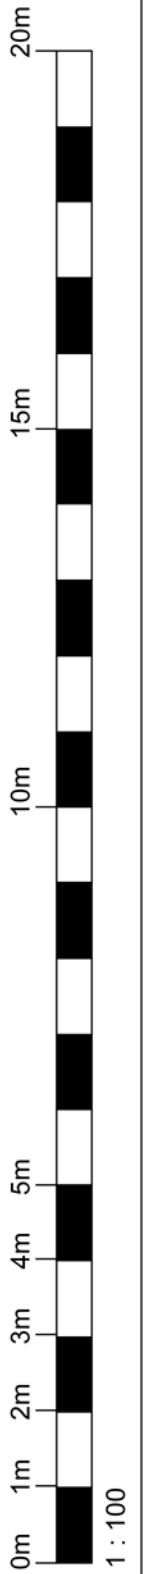

PLANNING

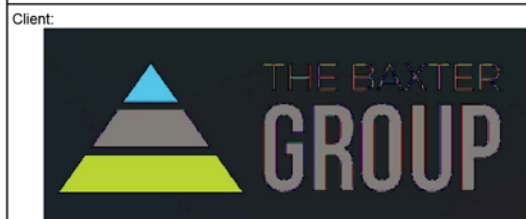

Client: **THE BAXTER GROUP**
 Project: 2 BED HOUSE TYPE

Drawing Title: PLANNING ELEVATIONS

Job No: 23-091

Drawing No: 1001

Rev:

Drawn: SK

Checked:

Scale @ A3: 1:100

Date: OCT 2023

mck associates limited
 architecture | building surveying | urban design
 burnaby villa ■ 48 watling street road ■ fulwood ■ preston ■ pr2 8bp
 tel: 01772 774510 fax: 01772 774511 email mck@mckassociates.co.uk