



PROPOSED FIRST FLOOR PLAN 1:50

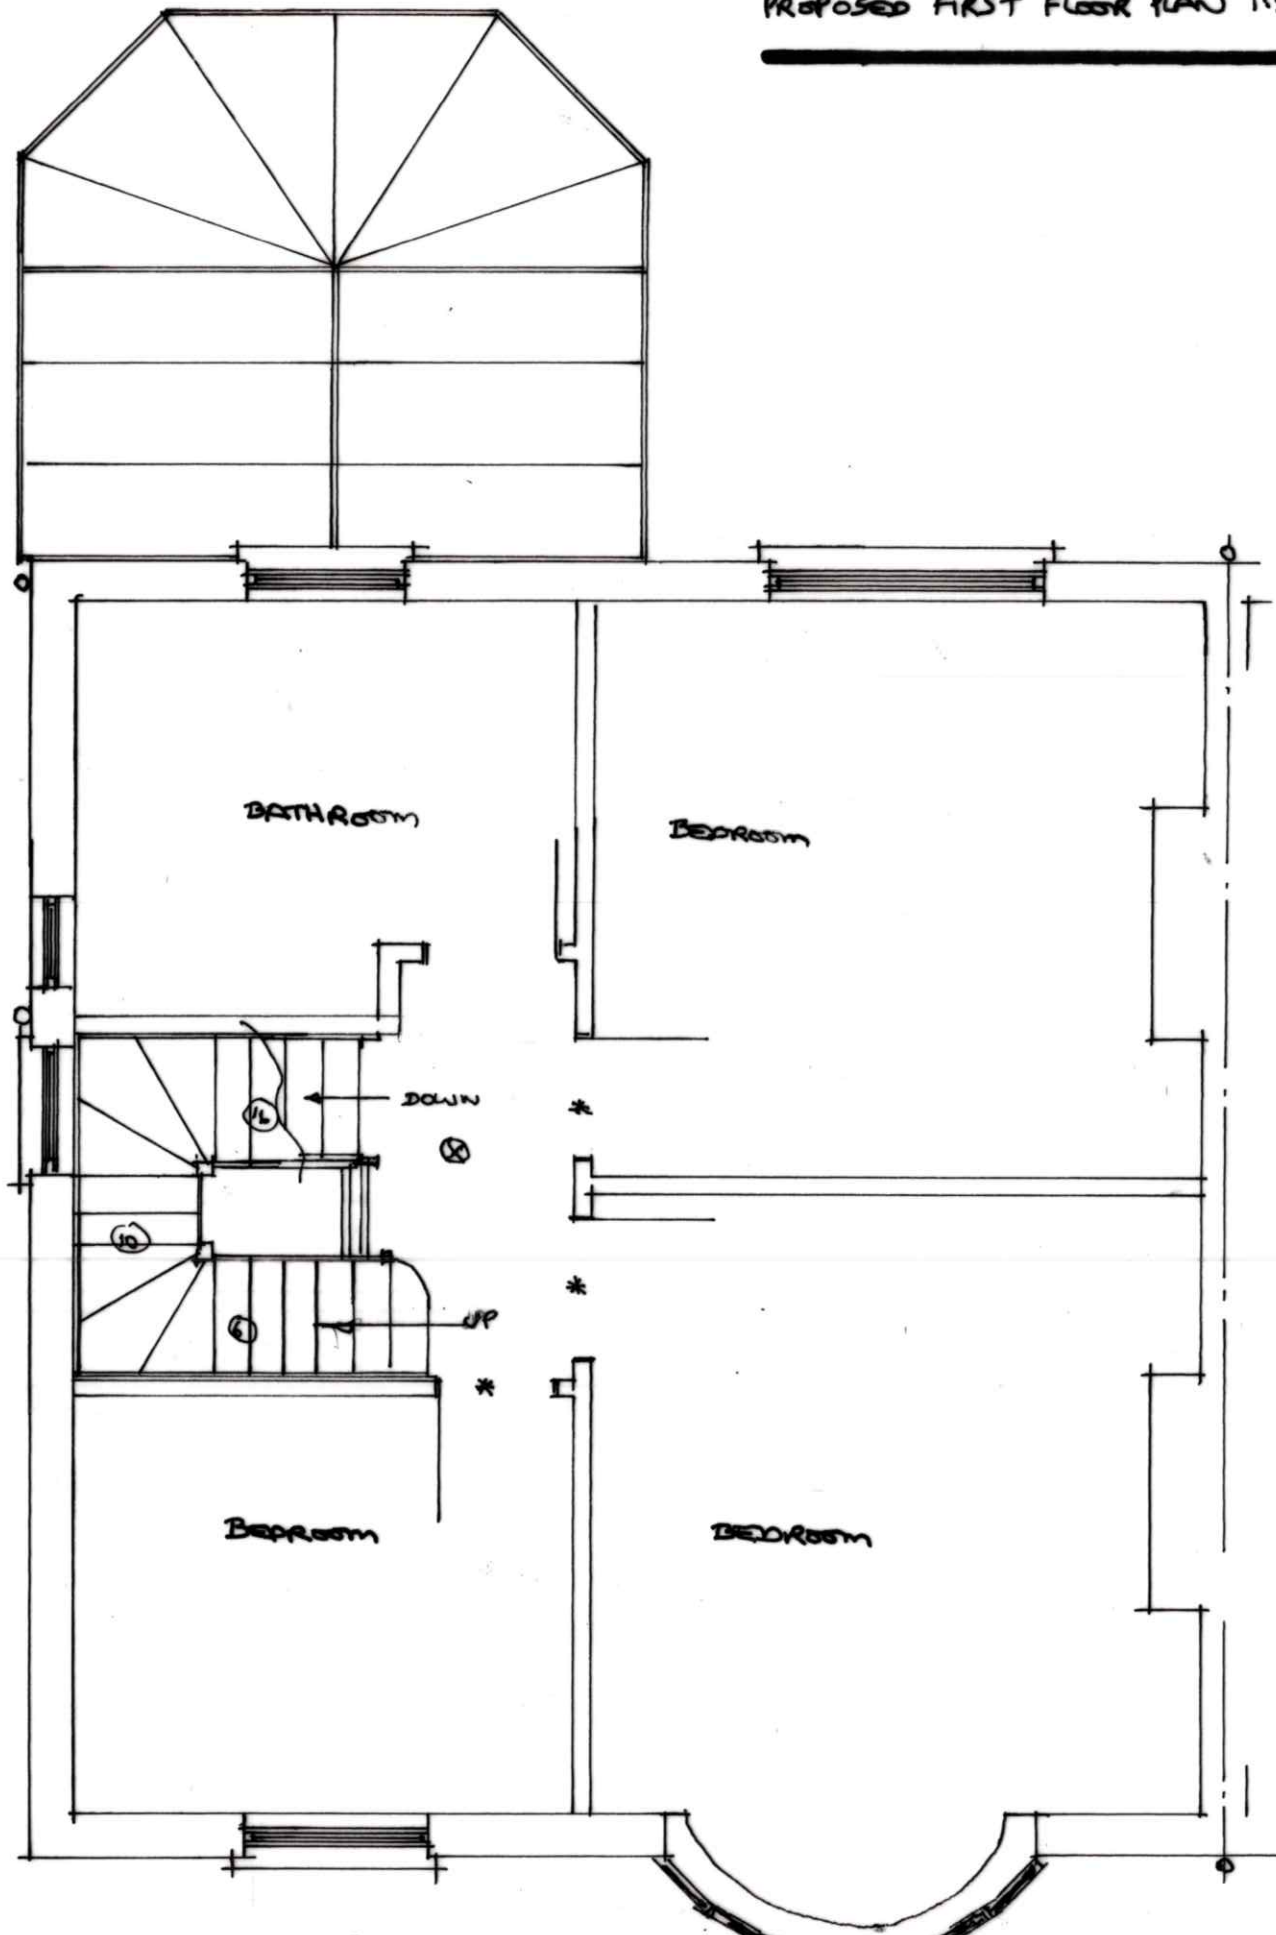

PROPOSED SECOND FLOOR PLAN 1:50

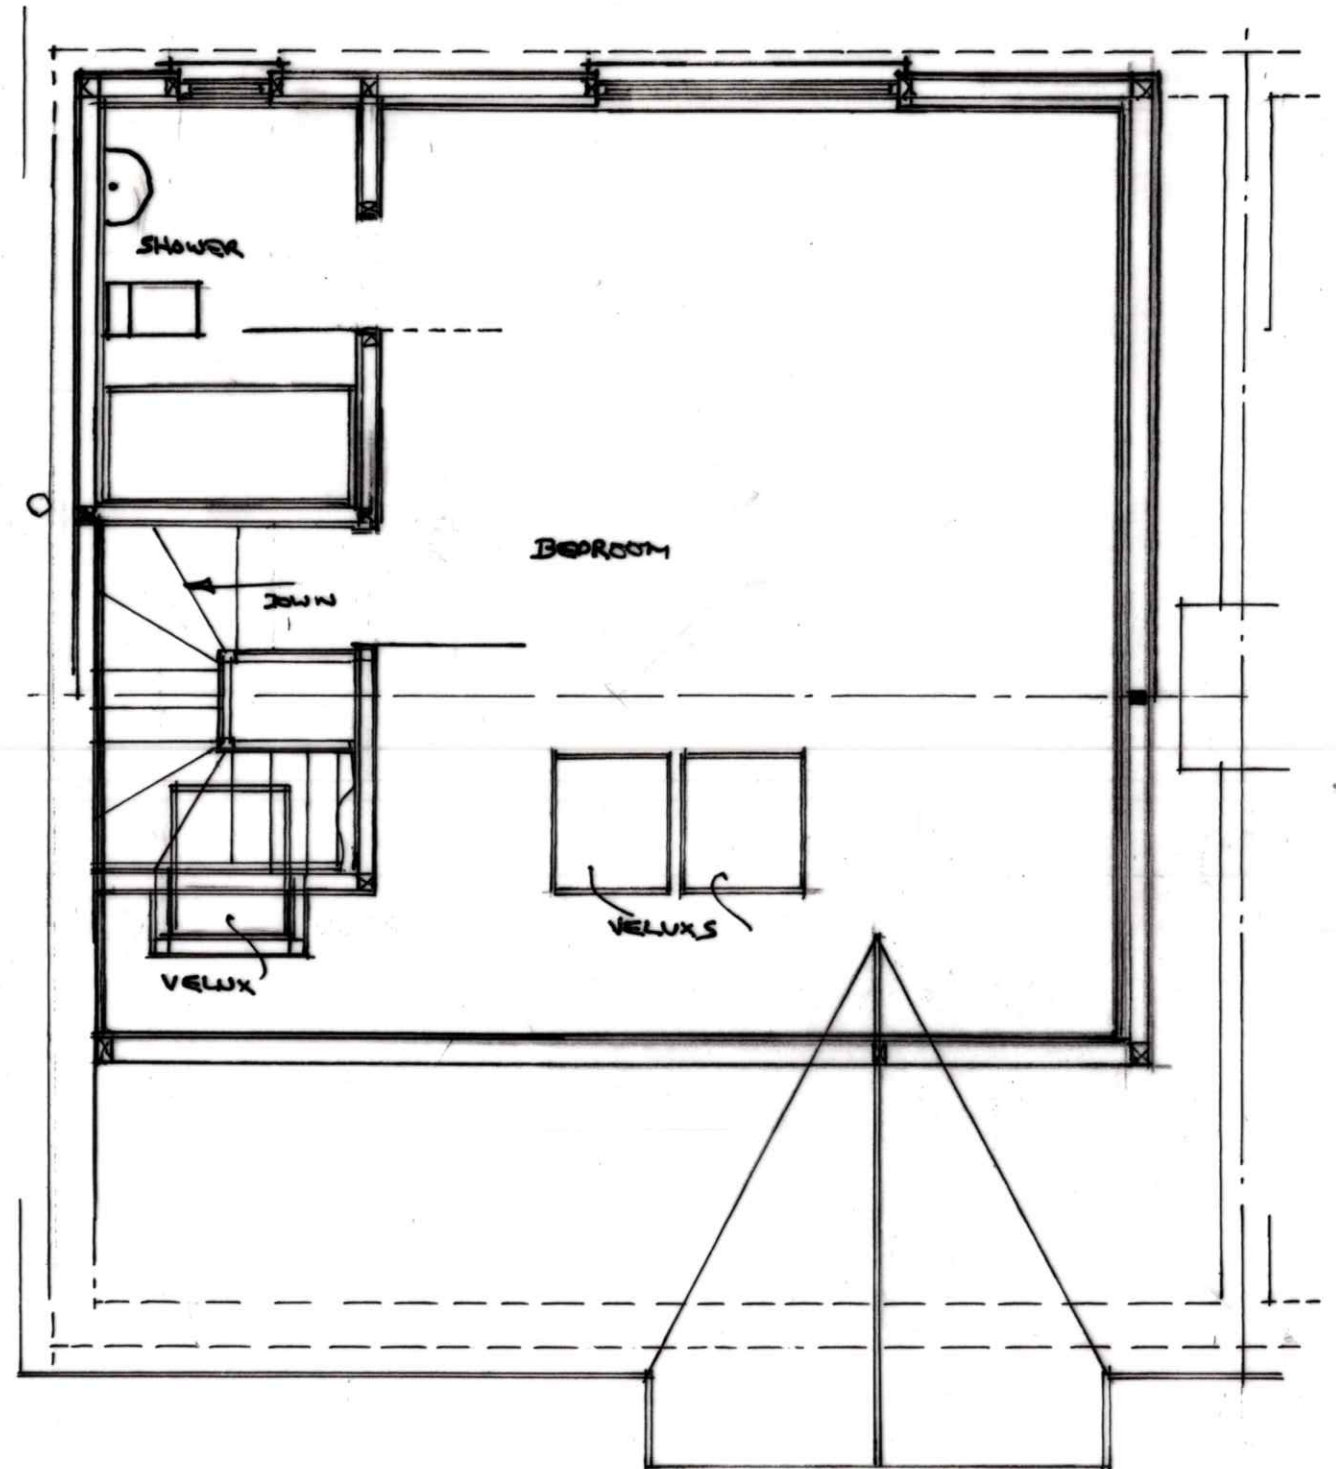

PROPOSED ALTERATIONS TO ROOF TO FORM A BEDROOM WITH GABLED DORMER AT

NO. 16 CHURCH ROAD, PLYMSTOCK, PLYMOUTH, SOUTH DEVON.

DRAWING NO. 06:03:2024 SCALE 1:50 (DO NOT SCALE)