




Existing Side Elevation

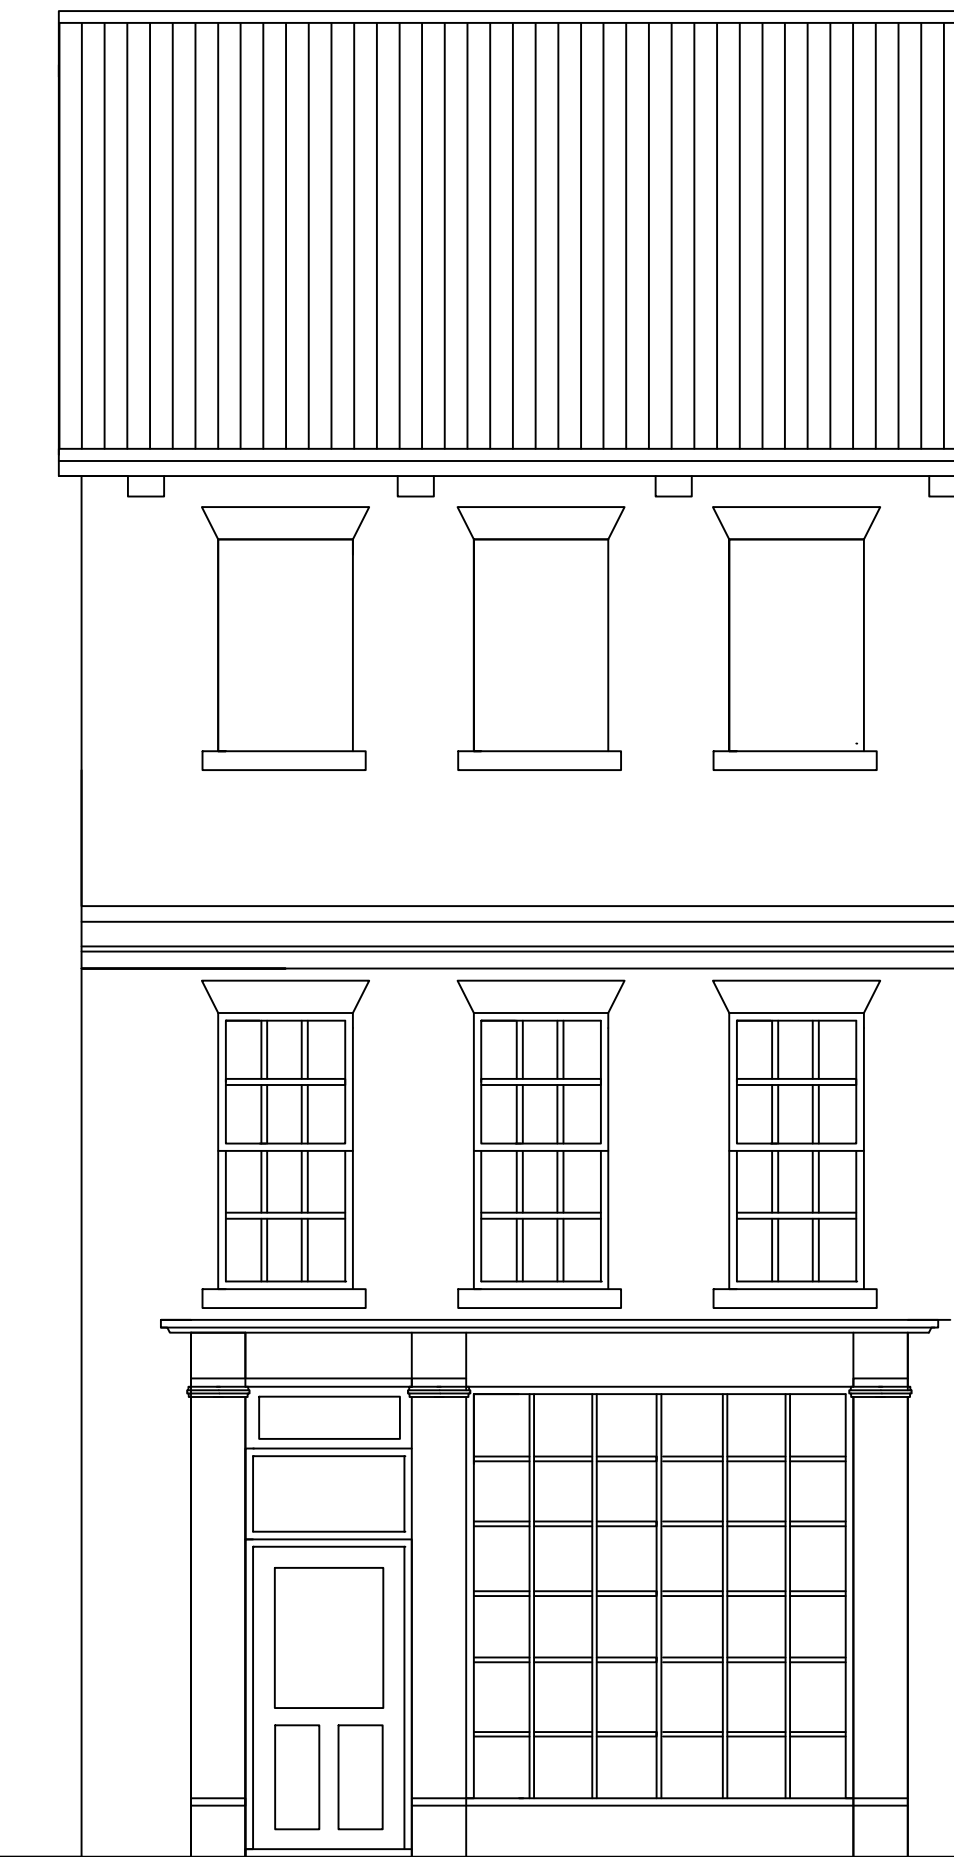

Existing Front Elevation

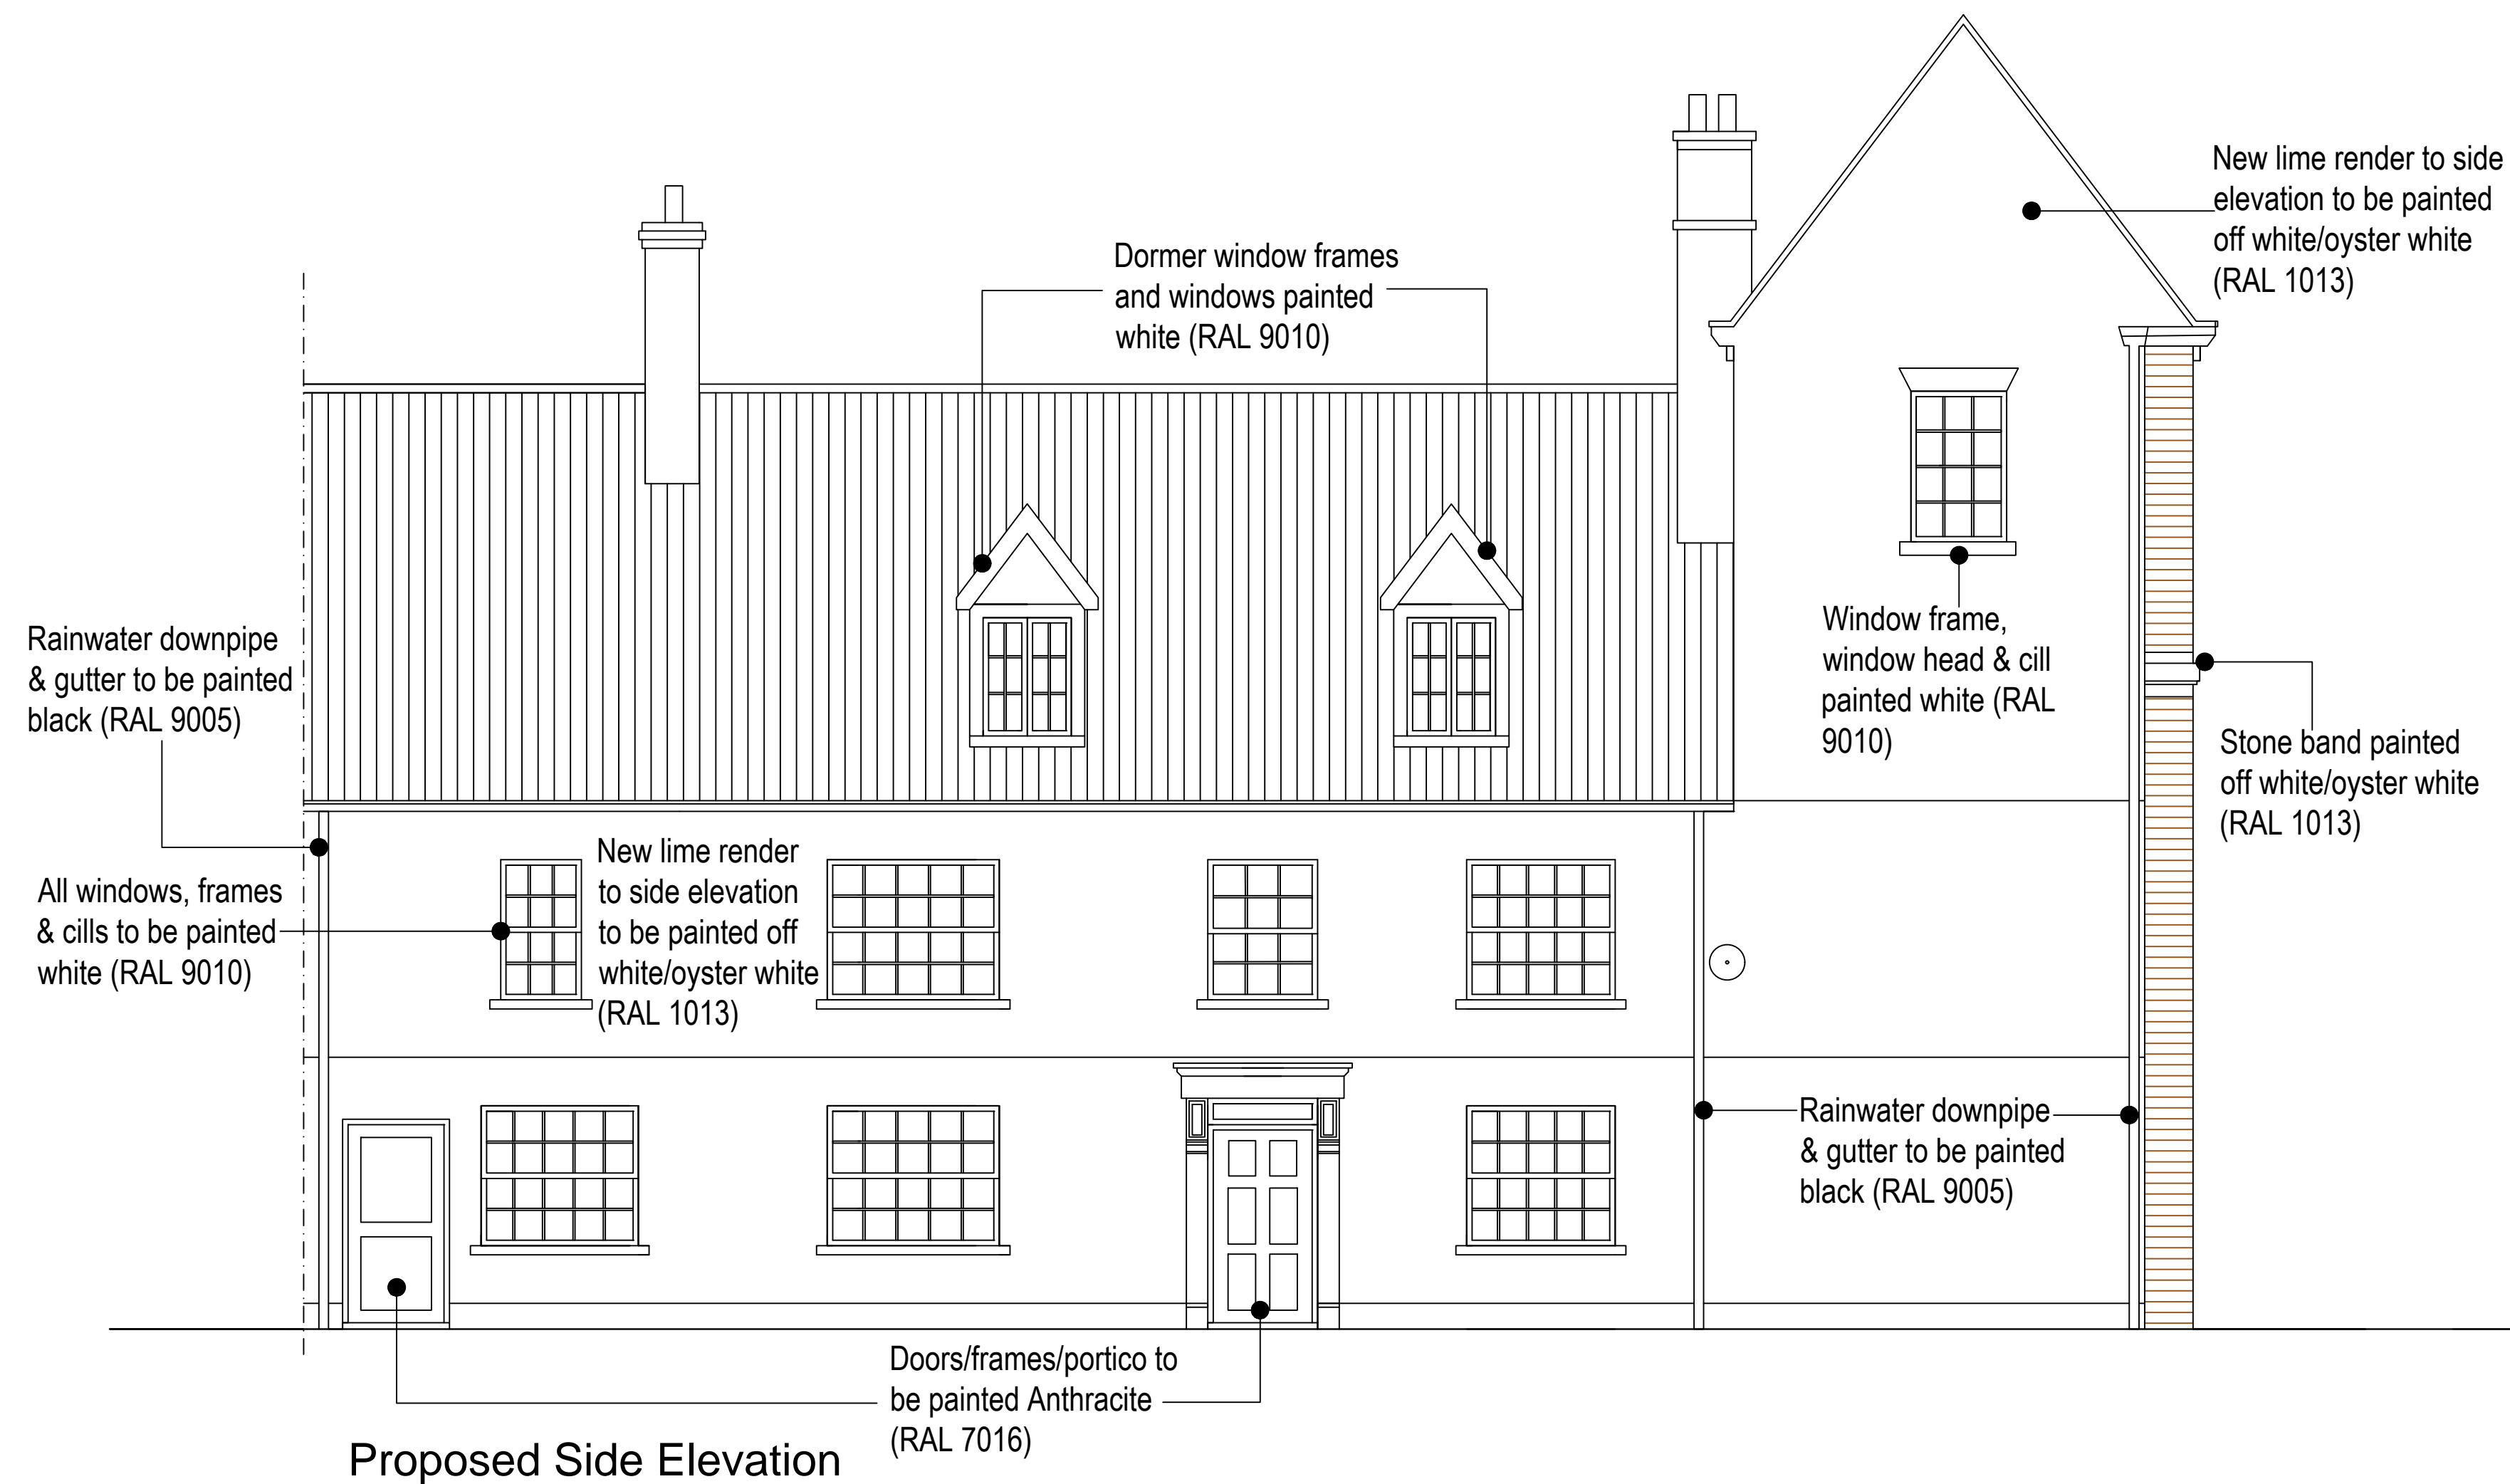

Proposed Side Elevation

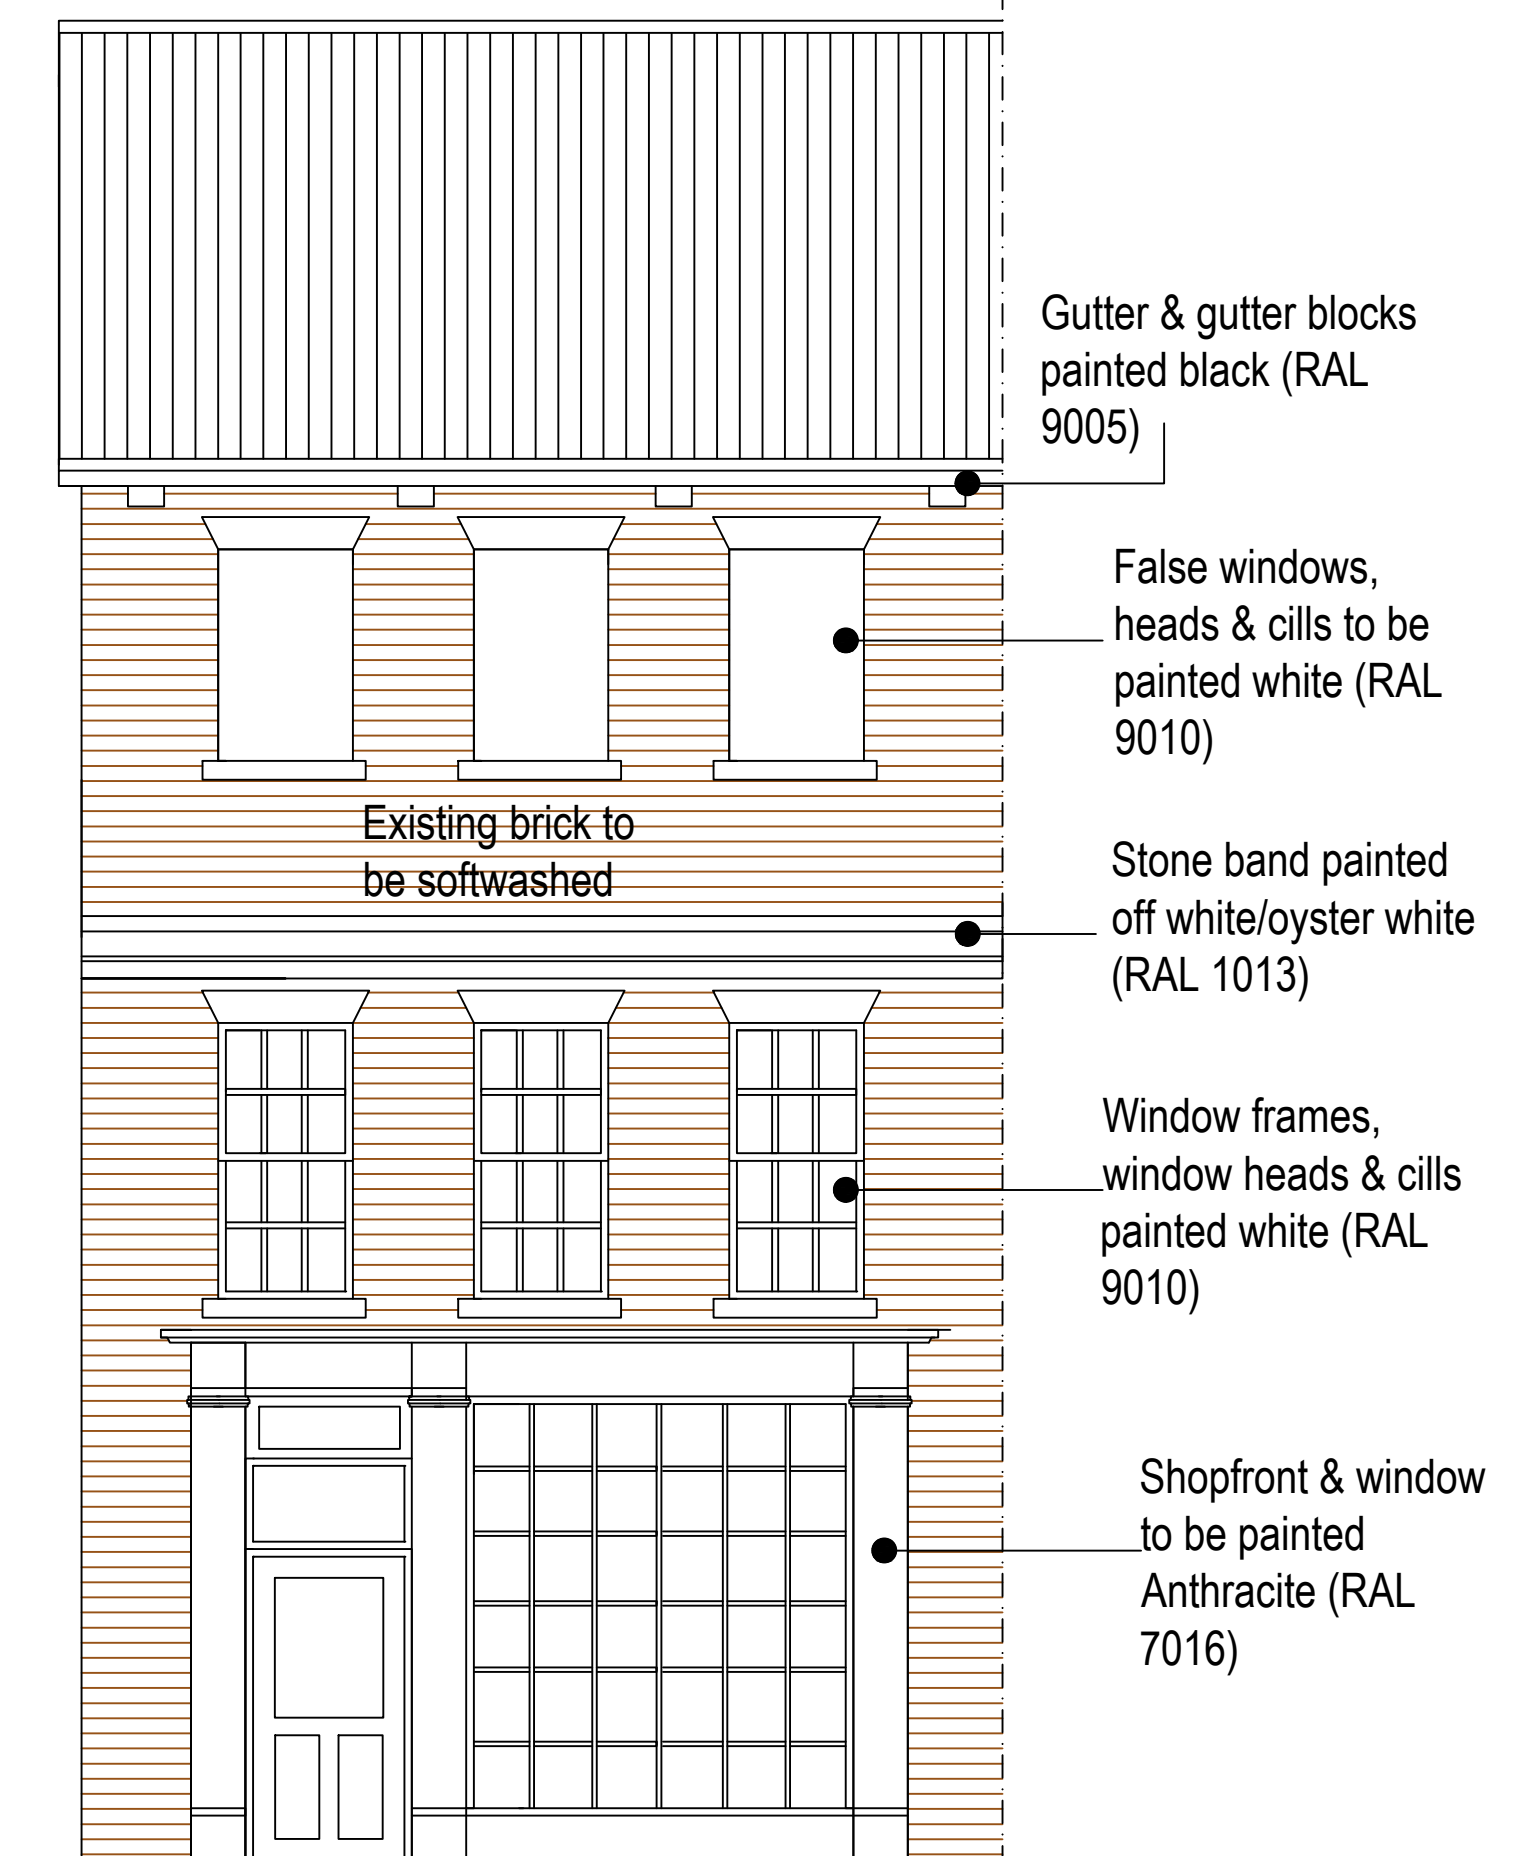

Proposed Front Elevation

All dimensions must be checked on site and not scaled from this drawing  
© copyright

Date	Revisions

**pericy design**

Architects ■ Designers ■ Project Managers ■ Planning Supervisors

Quaker Meeting Rooms  
4 Percy Street, Hull  
East Yorkshire  
HU2 8HH

Telephone: 01482 326415  
Fax: 01482 218001  
E-mail: user@pericydesign.co.uk

Client  
**H & H Premier Trading Ltd**

Job Title  
**Proposed Development at  
22 North Bar Within, Beverly**

Drawing Title  
**Existing & Proposed  
Elevations with Decoration  
Proposals**

Status  
**Planning**

Date  
**April 2024**

Scale  
**1:50 @ A1**

Drawn  
**H.P.**

Checked

Approved

Drg No.  
**2019-35/DP 01**

Rev.