


Proposed Front Elevation
1:50 @A1




Proposed Side Elevation
1:50 @A1

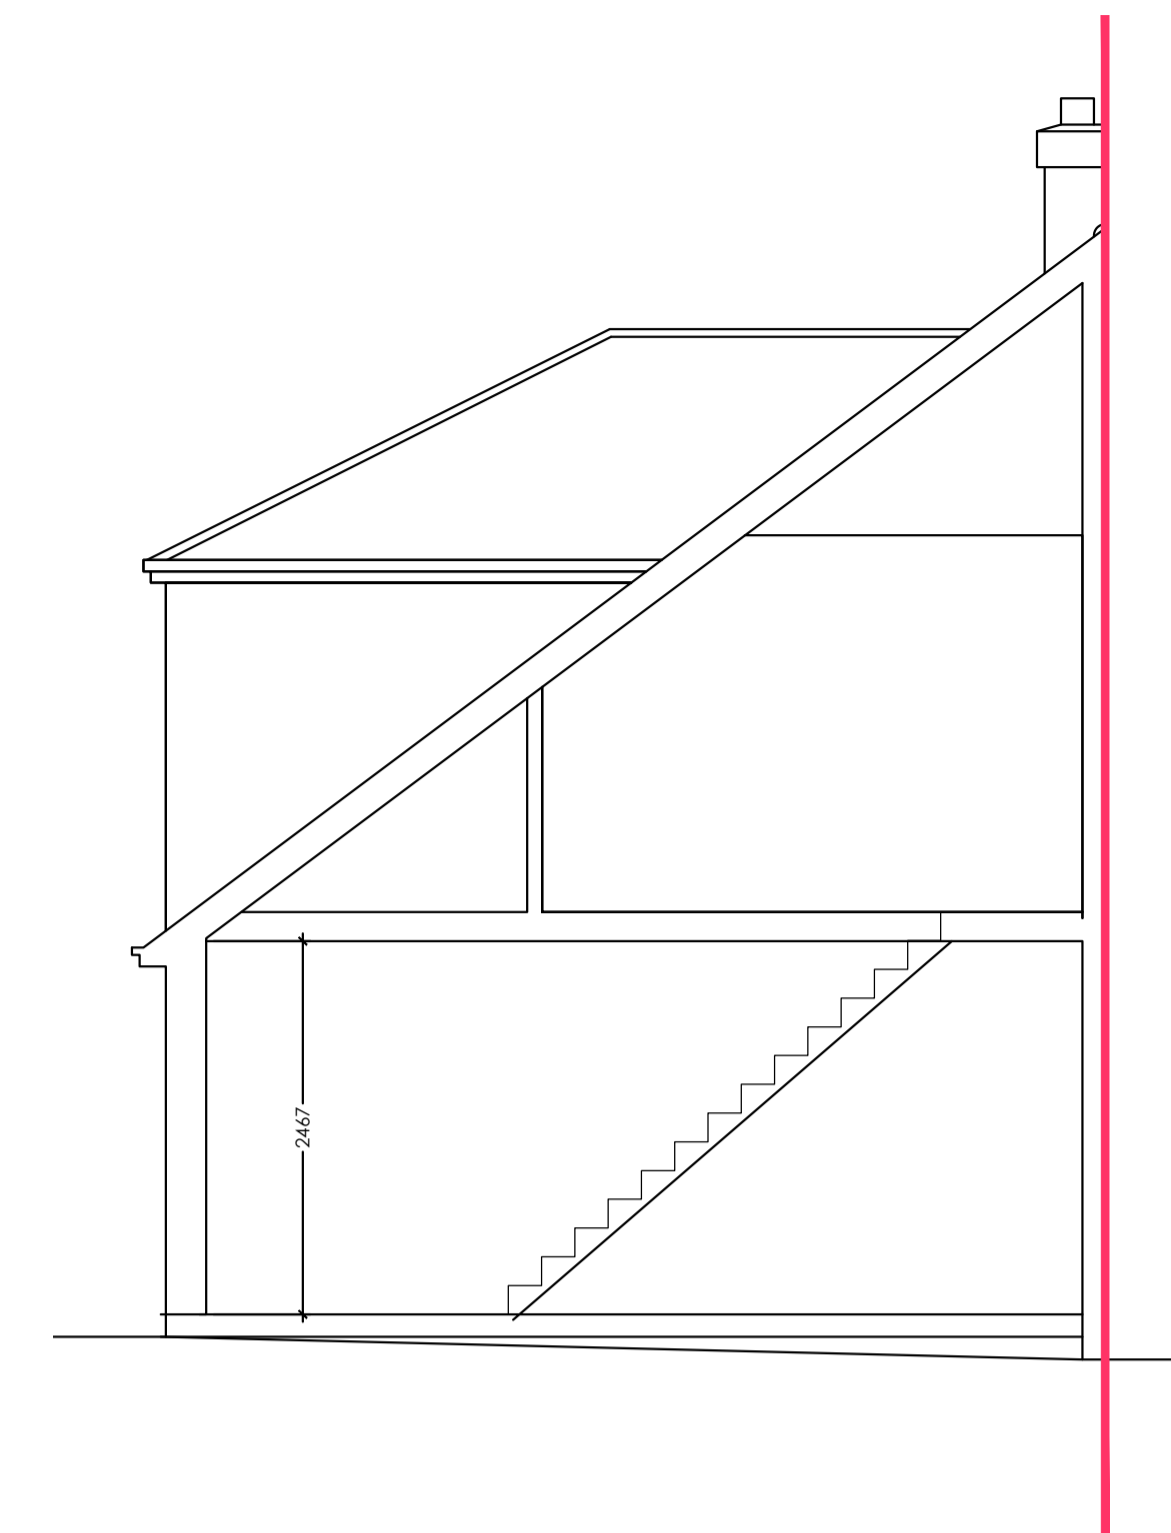


Proposed Section
1:50 @A1



Proposed Rear Elevation
1:50 @A1

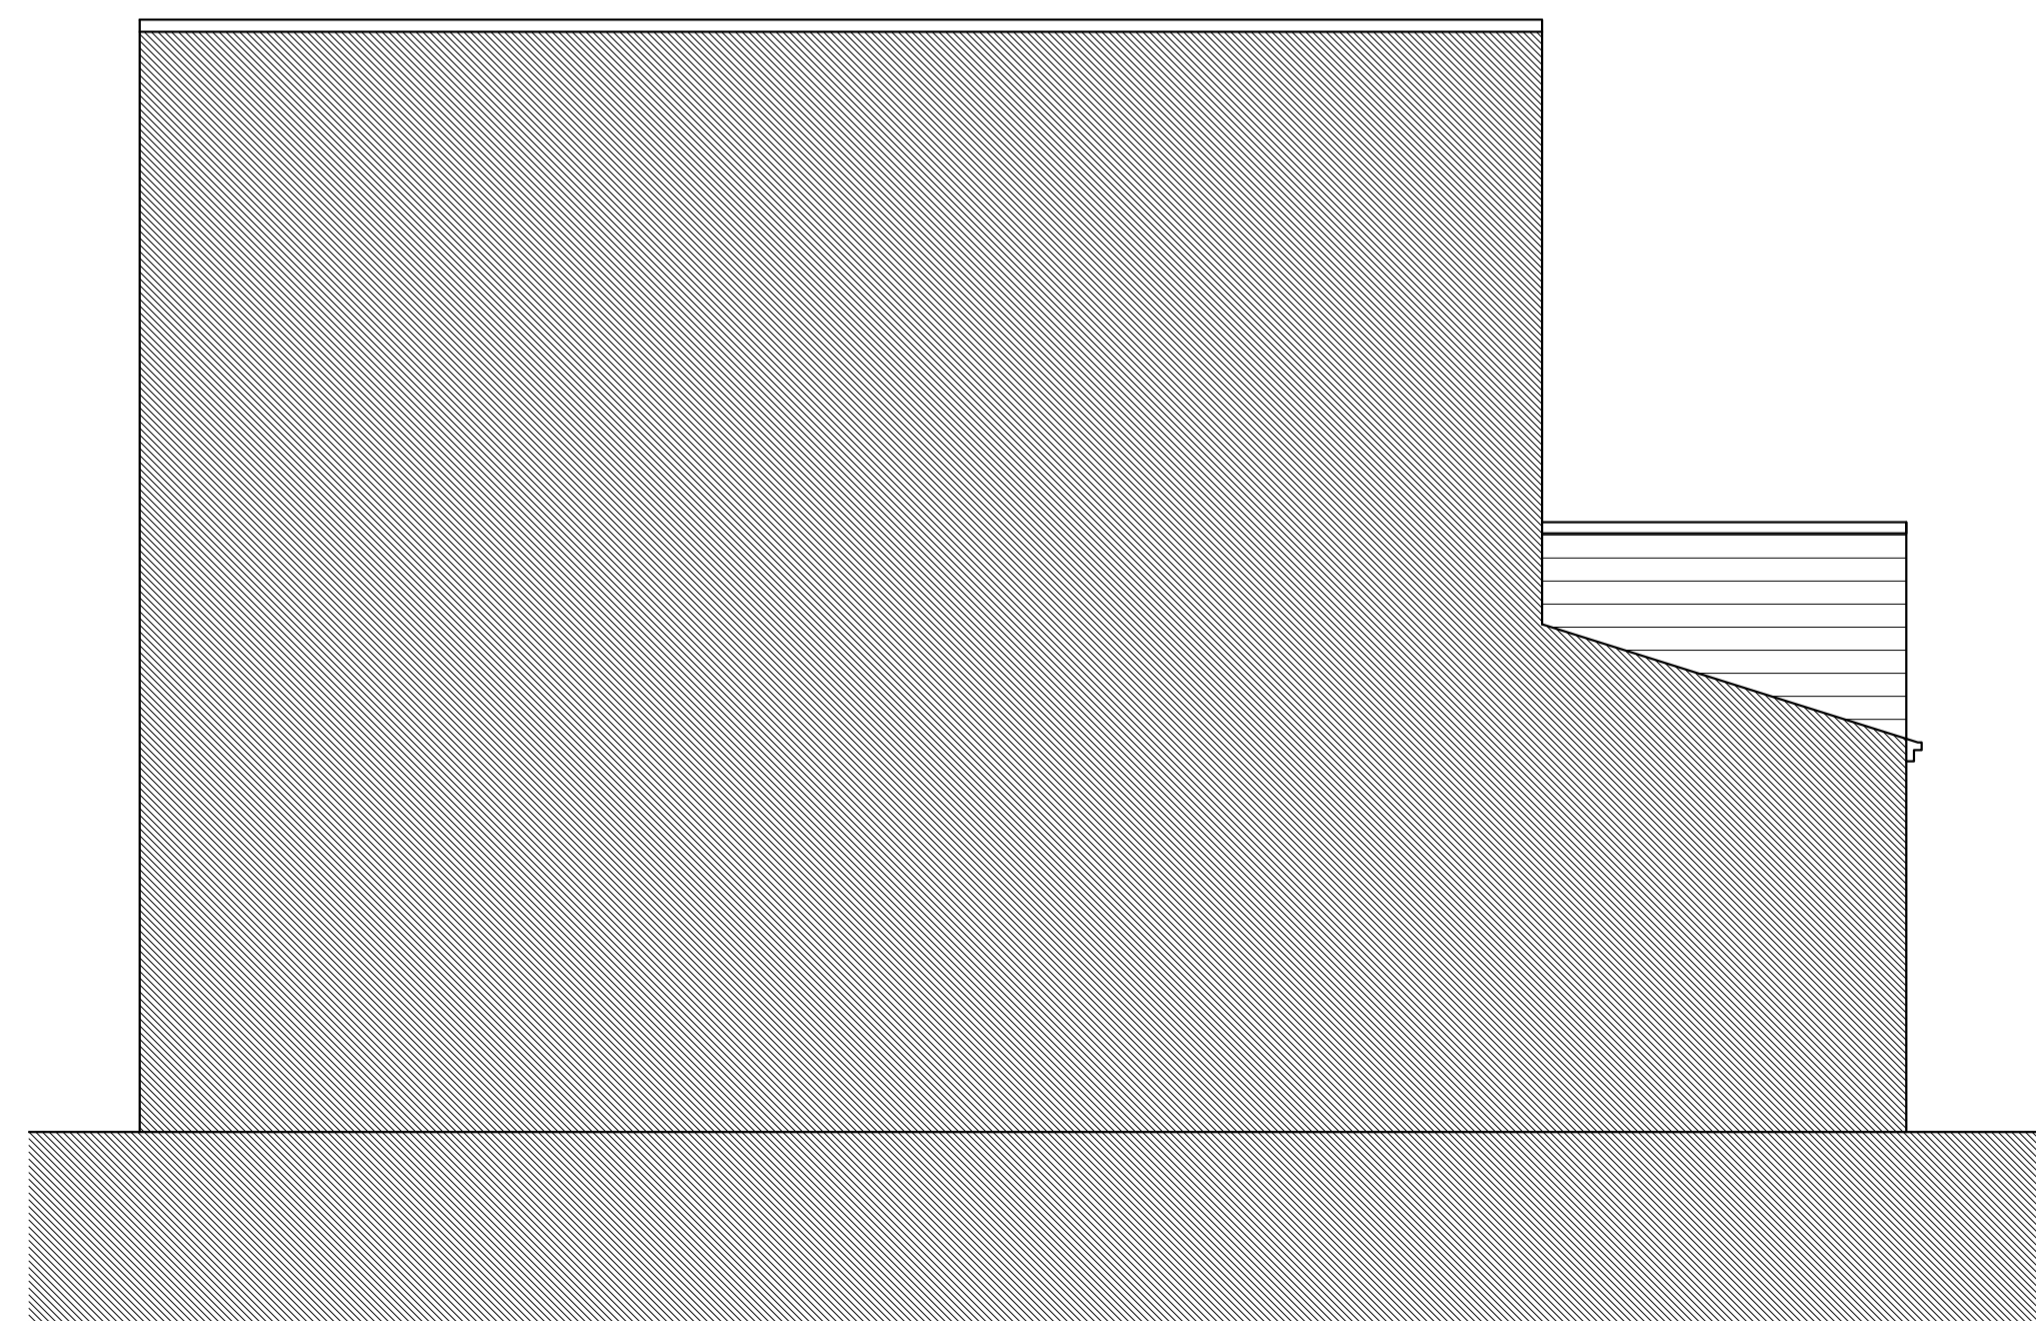

Proposed Side Elevation
1:50 @A1

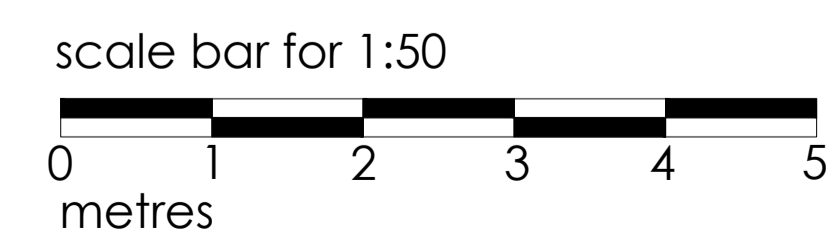

43 RICKMAN HILL, COULSDON, CR5 3DT

PLANNING

PROPOSED ELEVATIONS

date FEB 2024	client MR DICKY DOY	
scale 1:50 @A1	drawing no. 24 / 12L / P 102	revision -



MIKE BECK DESIGN
t: 07961 031 843
w: www.mikebeckdesign.co.uk
e: info@mikebeckdesign.co.uk