




Existing Front Elevation  
1:50 @A1




Existing Side Elevation  
1:50 @A1

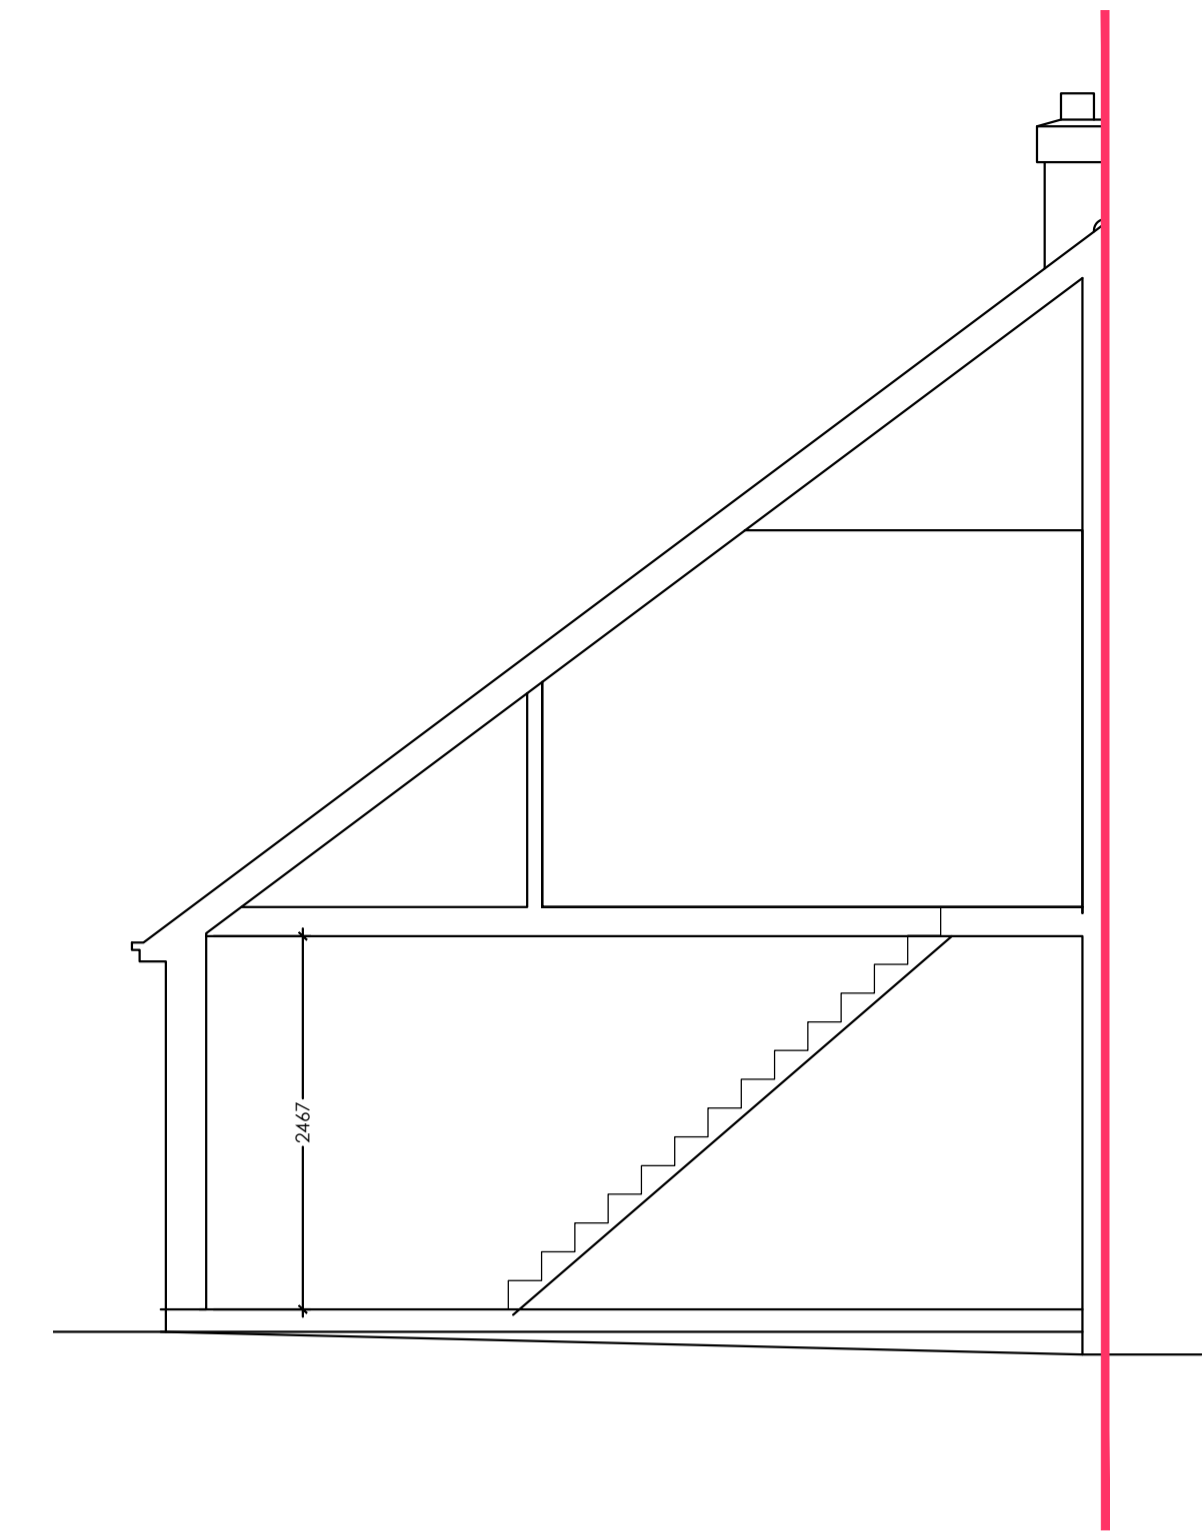

Existing Section  
1:50 @A1



Existing Rear Elevation  
1:50 @A1

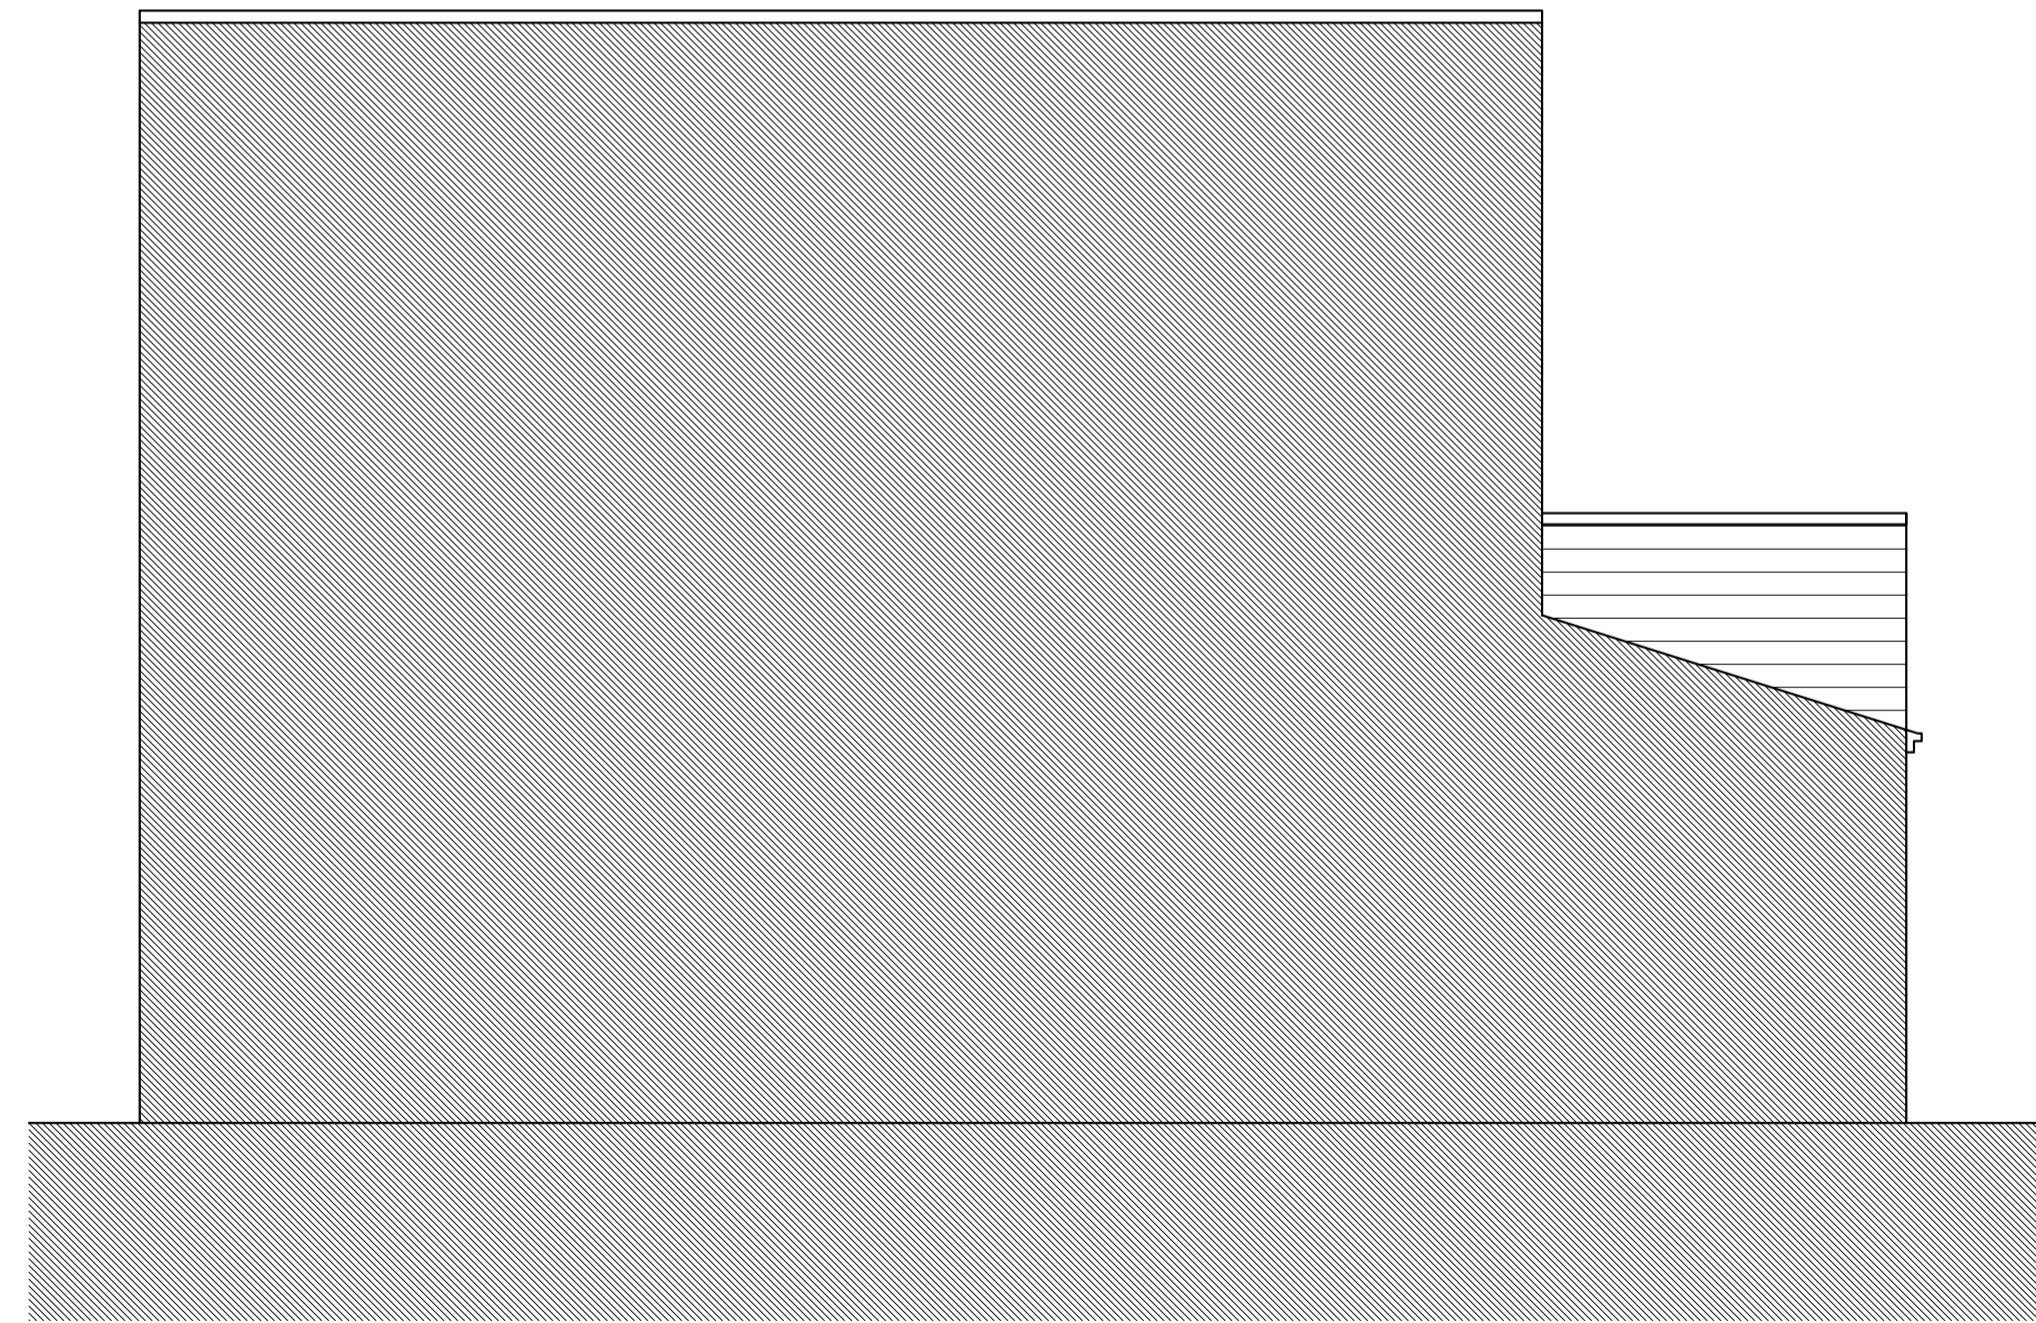

Existing Side Elevation  
1:50 @A1

43 RICKMAN HILL, COULSDON, CR5 3DT


EXISTING

ELEVATIONS

date FEB 2024	client MR DICKY DOY
------------------	------------------------

scale 1:50 @A1	drawing no. 24 / 12L / EX 101	revision -
-------------------	----------------------------------	---------------

scale bar for 1:50

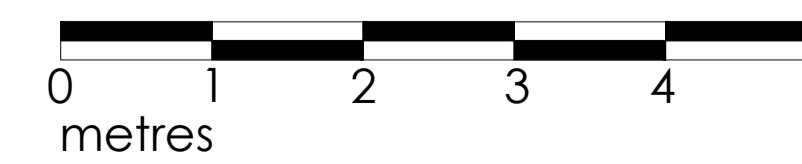

	<b>MIKE BECK DESIGN</b>
	t: 07961 031 843 w: www.mikebeckdesign.co.uk e: info@mikebeckdesign.co.uk