



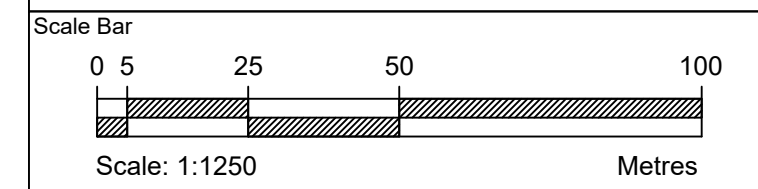

© COPYRIGHT
All rights in this drawing are the property of Bellview Group Limited and the drawings should not be copied in whole or in part or articles made from the drawings without prior written consent of Bellview Group Limited

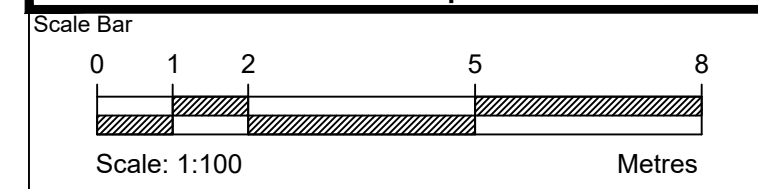

EXISTING SITE LOCATION PLAN
SCALE: 1:1250 @ A1

Notes / Key

REV	DATE	BY	CHK	DESCRIPTION
PL1	16.08.2022	SR	AJ	PLANNING ISSUE

BELLVIEW GROUP

1 MEADLAKE PLACE, THORPE LEA ROAD, EGHAM, SURREY TW20 8HE
Tel: +44 (0)1784 843399
www.bellviewgroup.co.uk

Project Name
1 PINECOTE DRIVE, SUNNINGDALE ASCOT SL5 9PS

Drawing Title
EXISTING GENERAL ARRANGEMENTS AND ELEVATIONS

Scale (s)	Date	Drawn	Checked By
1:100 @ A1	16.08.2022	SR	AJ

Drawing Status
PLANNING


Drawing N°	Revision
22002	A-002 PL1




EXISTING FRONT ELEVATION
SCALE 1:100 @ A1




EXISTING REAR ELEVATION
SCALE 1:100 @ A1

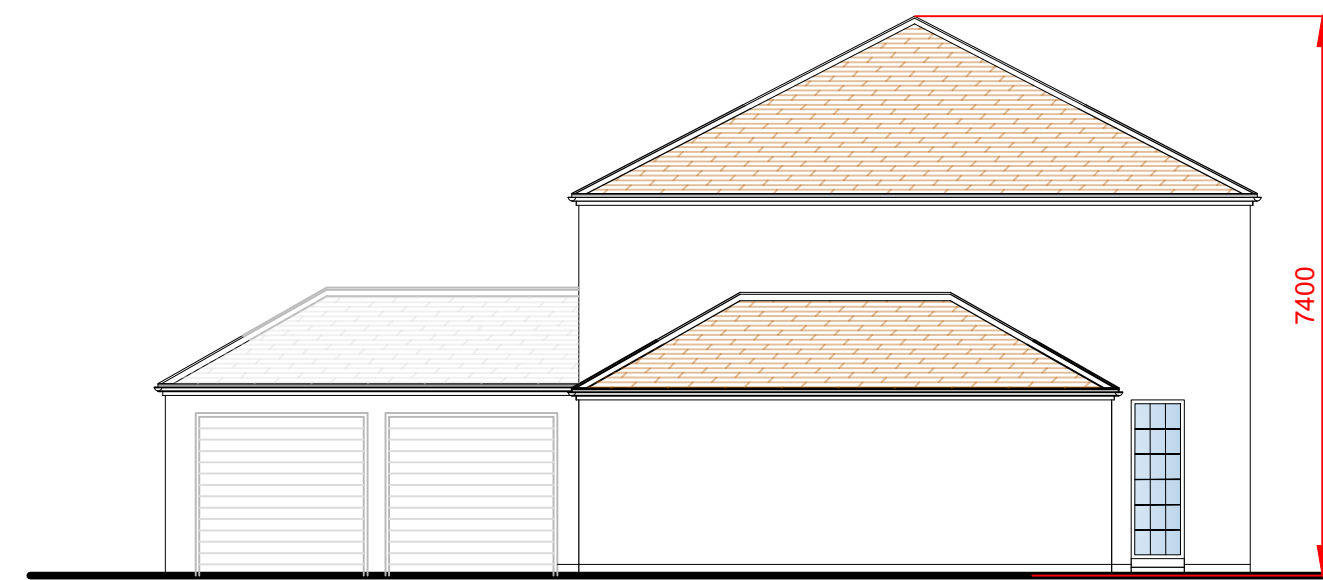

EXISTING LEFT ELEVATION
SCALE 1:100 @ A1

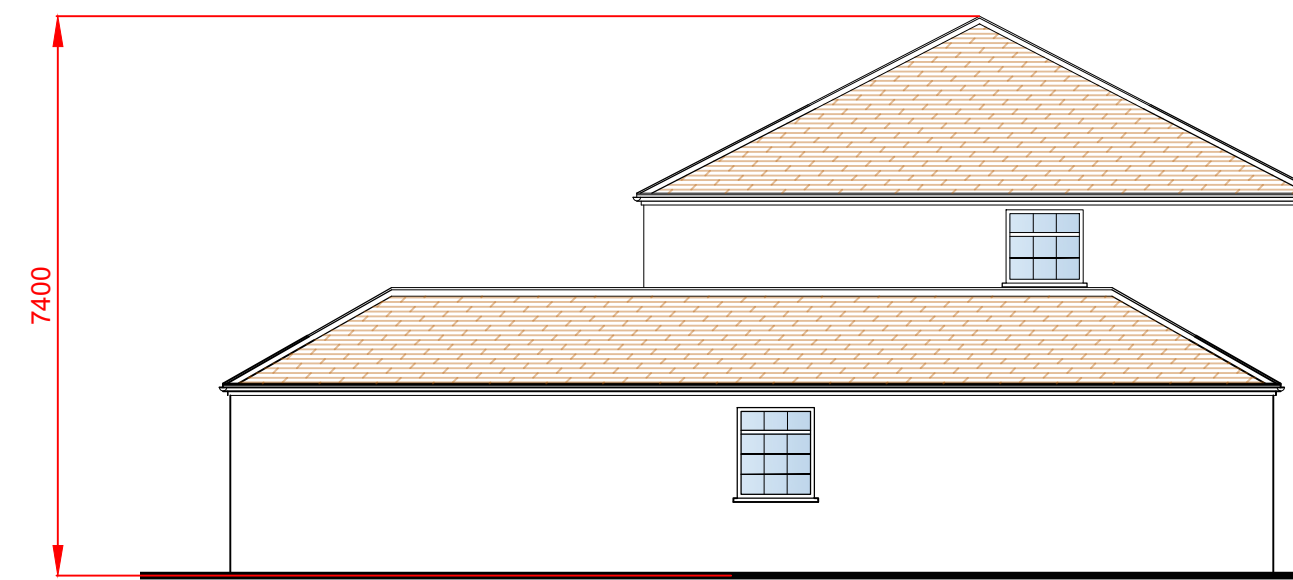


EXISTING RIGHT ELEVATION
SCALE 1:100 @ A1

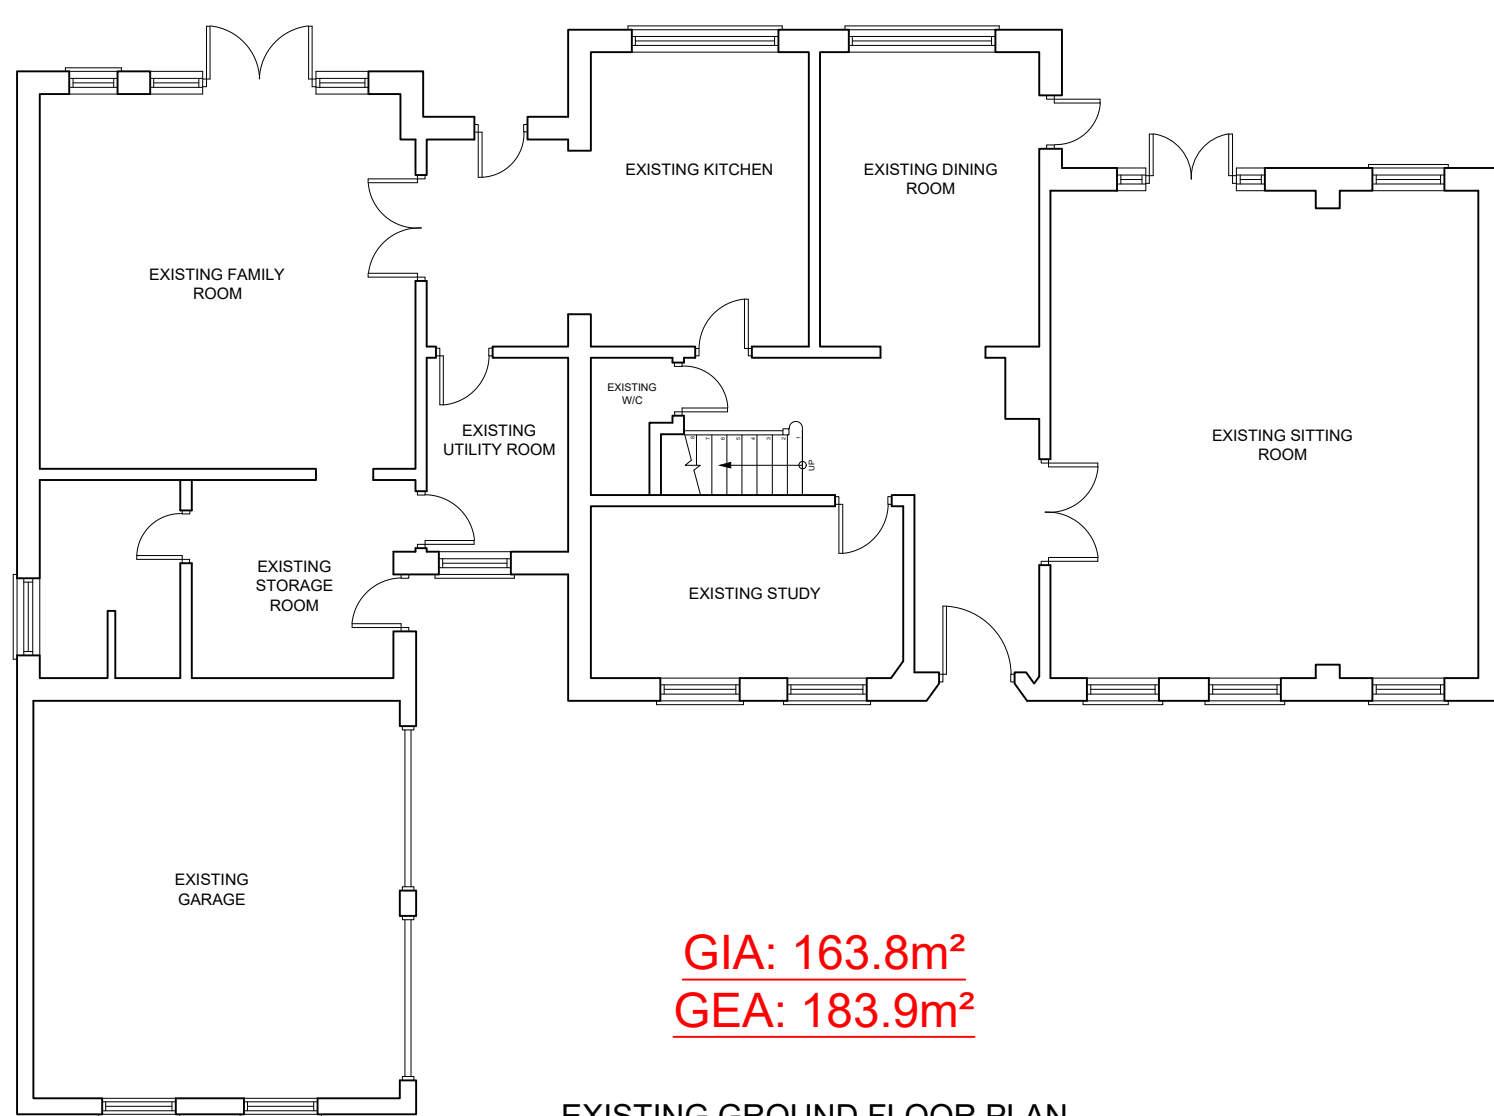


GIA: 163.8m²
GEA: 183.9m²

EXISTING GROUND FLOOR PLAN
SCALE 1:100 @ A1

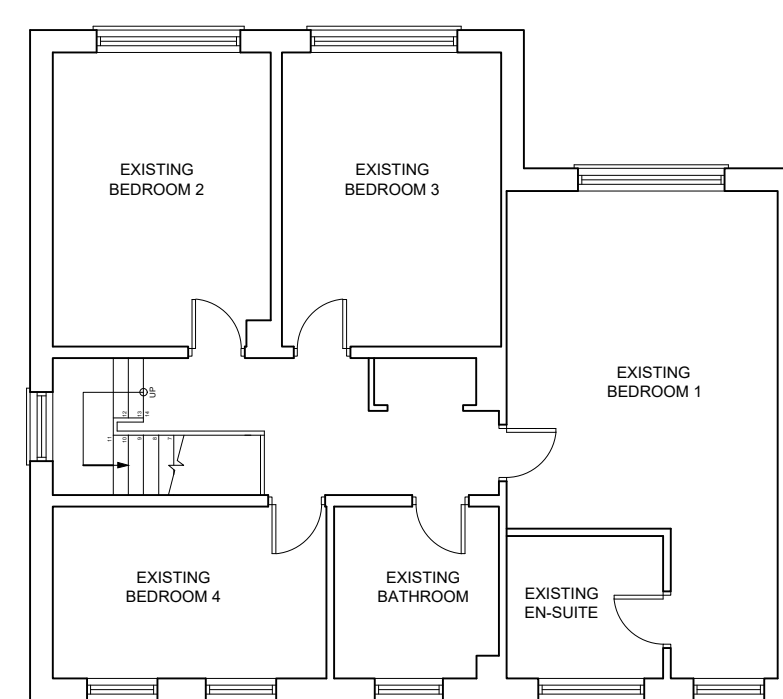

GIA: 72.6m²
GEA: 83.9m²

EXISTING FIRST FLOOR PLAN
SCALE 1:100 @ A1

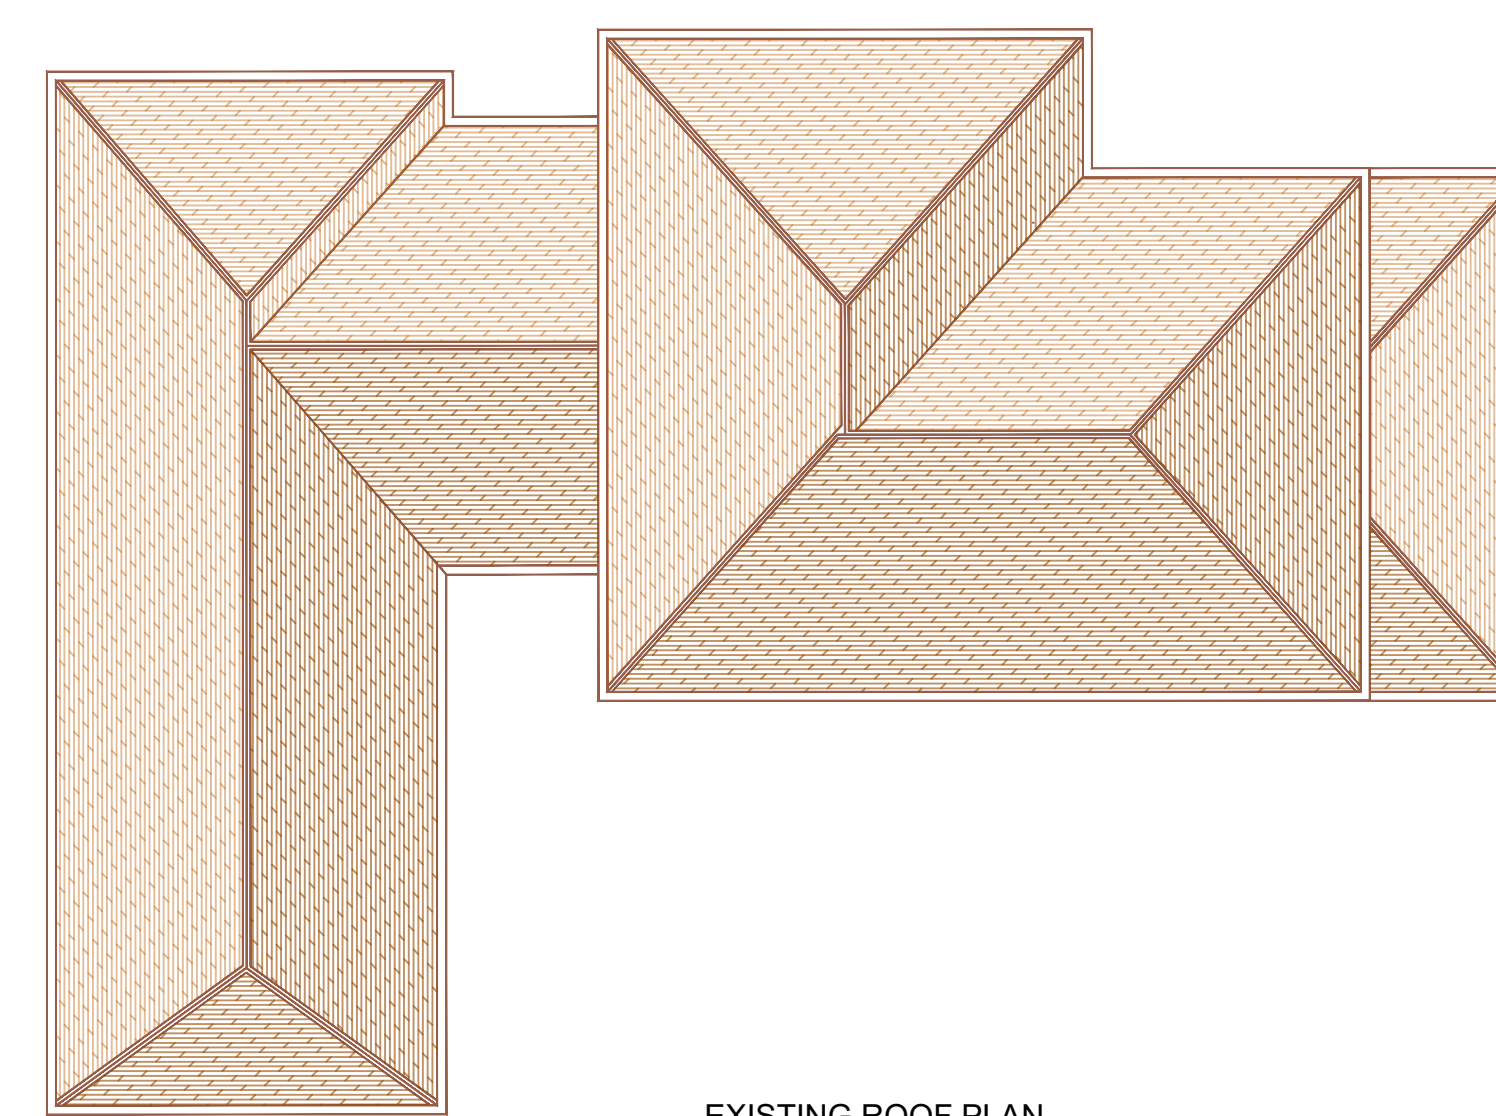

EXISTING ROOF PLAN
SCALE 1:100 @ A1