
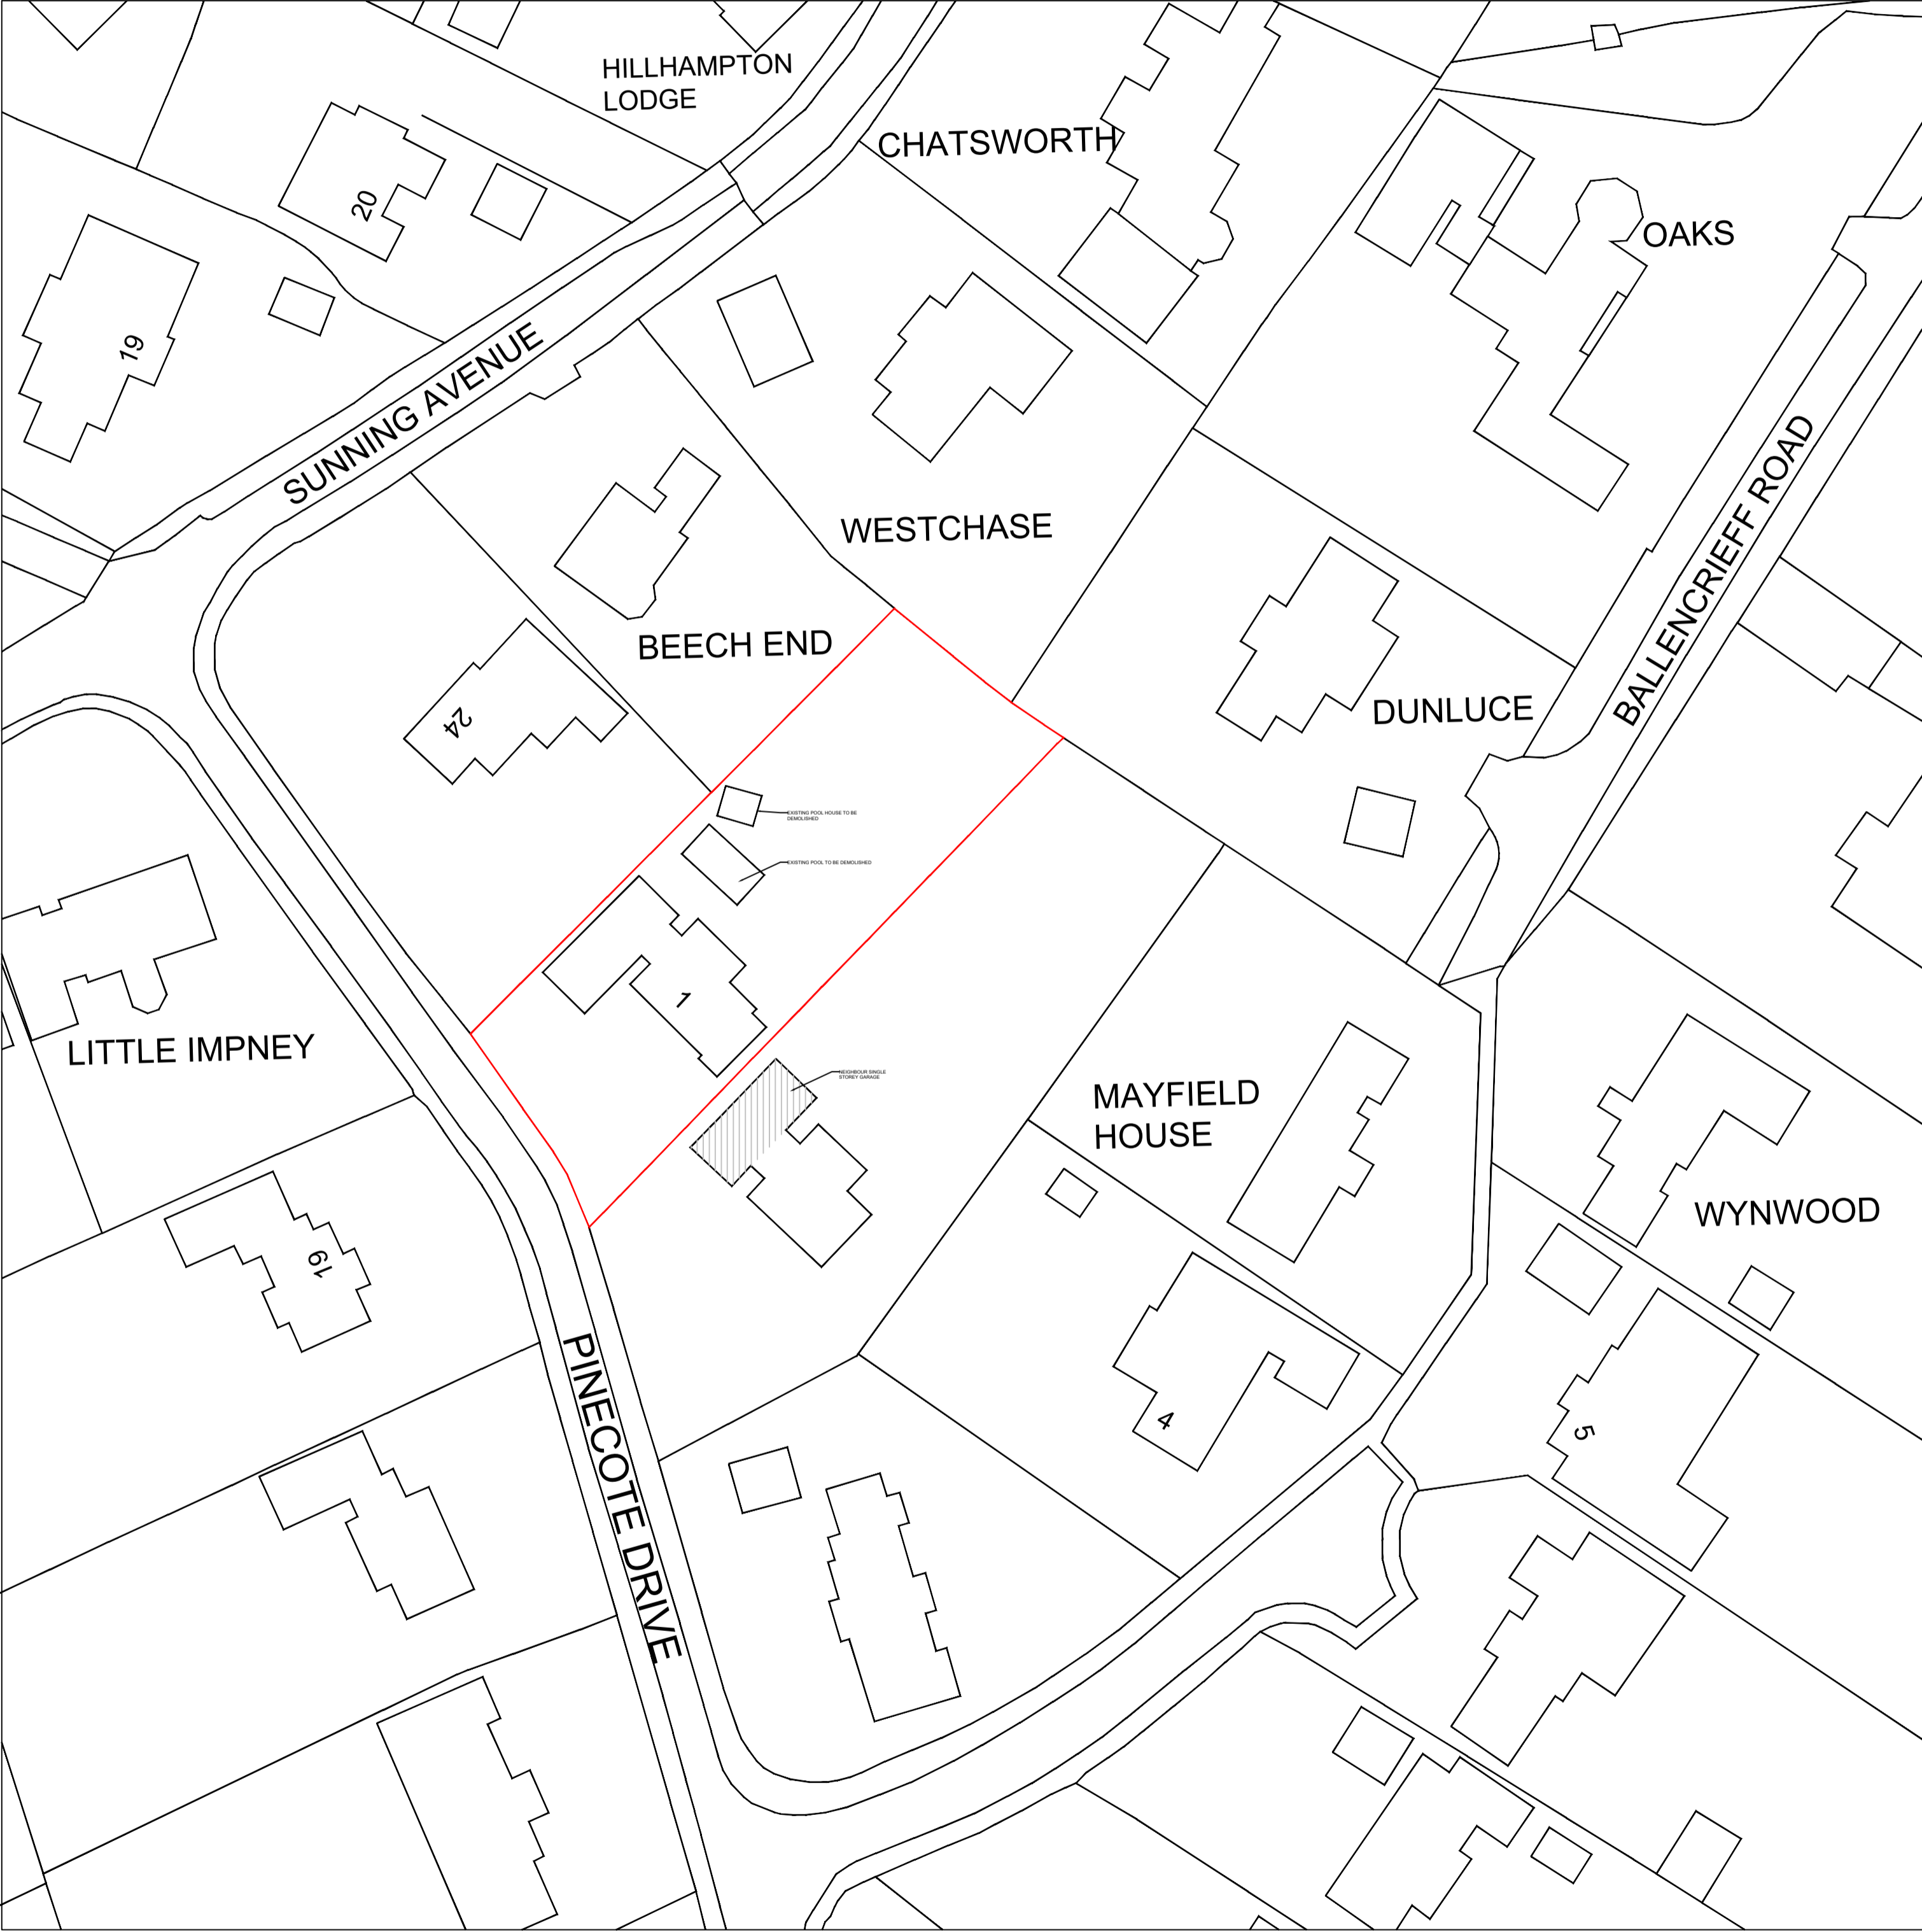
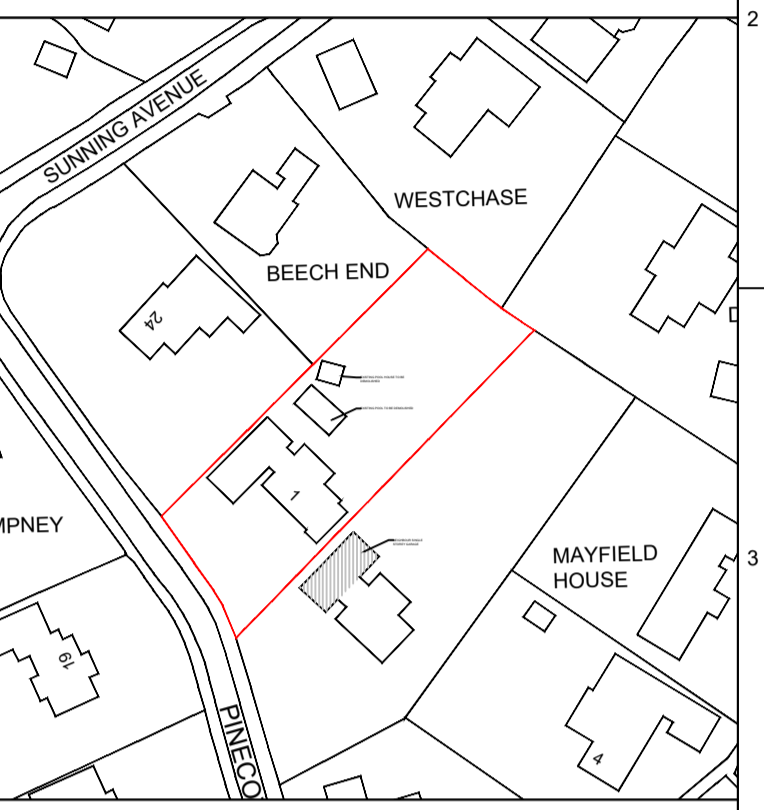
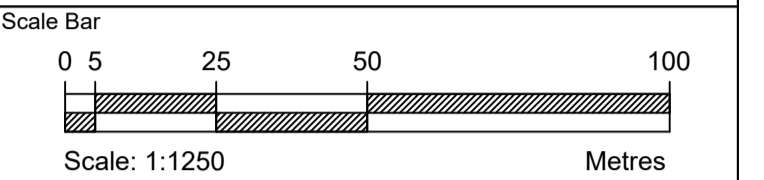


© COPYRIGHT
 All rights in this drawing are the property of Bellview Group Limited and the drawings should not be copied in whole or in part or articles made from the drawings without prior written consent of Bellview Group Limited

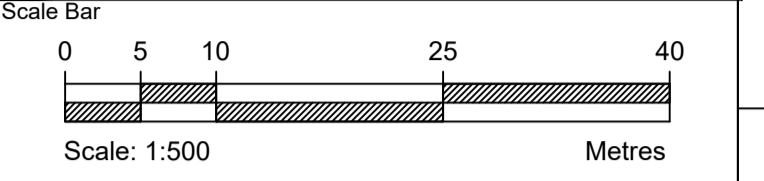

EXISTING ENLARGED SITE PLAN
 SCALE: 1:500 @ A1

Notes / Key

REV	DATE	BY	CHK	DESCRIPTION
PL1	16.08.2022	SR	AJ	PLANNING ISSUE



1 MEADLAKE PLACE,
 THORPE LEA ROAD,
 EGHAM, SURREY
 TW20 8HE
 Tel: +44 (0)1784 843399
 www.bellviewgroup.co.uk

Project Name
 1 PINECOTE DRIVE
 SUNNINGDALE, ASCOT
 SL5 9PS

Drawing Title
 EXISTING SITE LOCATION
 PLAN

Scale (s)	Date	Drawn	Checked By
AS SHOWN	16.08.2022	SR	AJ

Drawing Status
PLANNING

Drawing N°	Revision
22002	A-001 PL1