




PROPOSED GROUND FLOOR

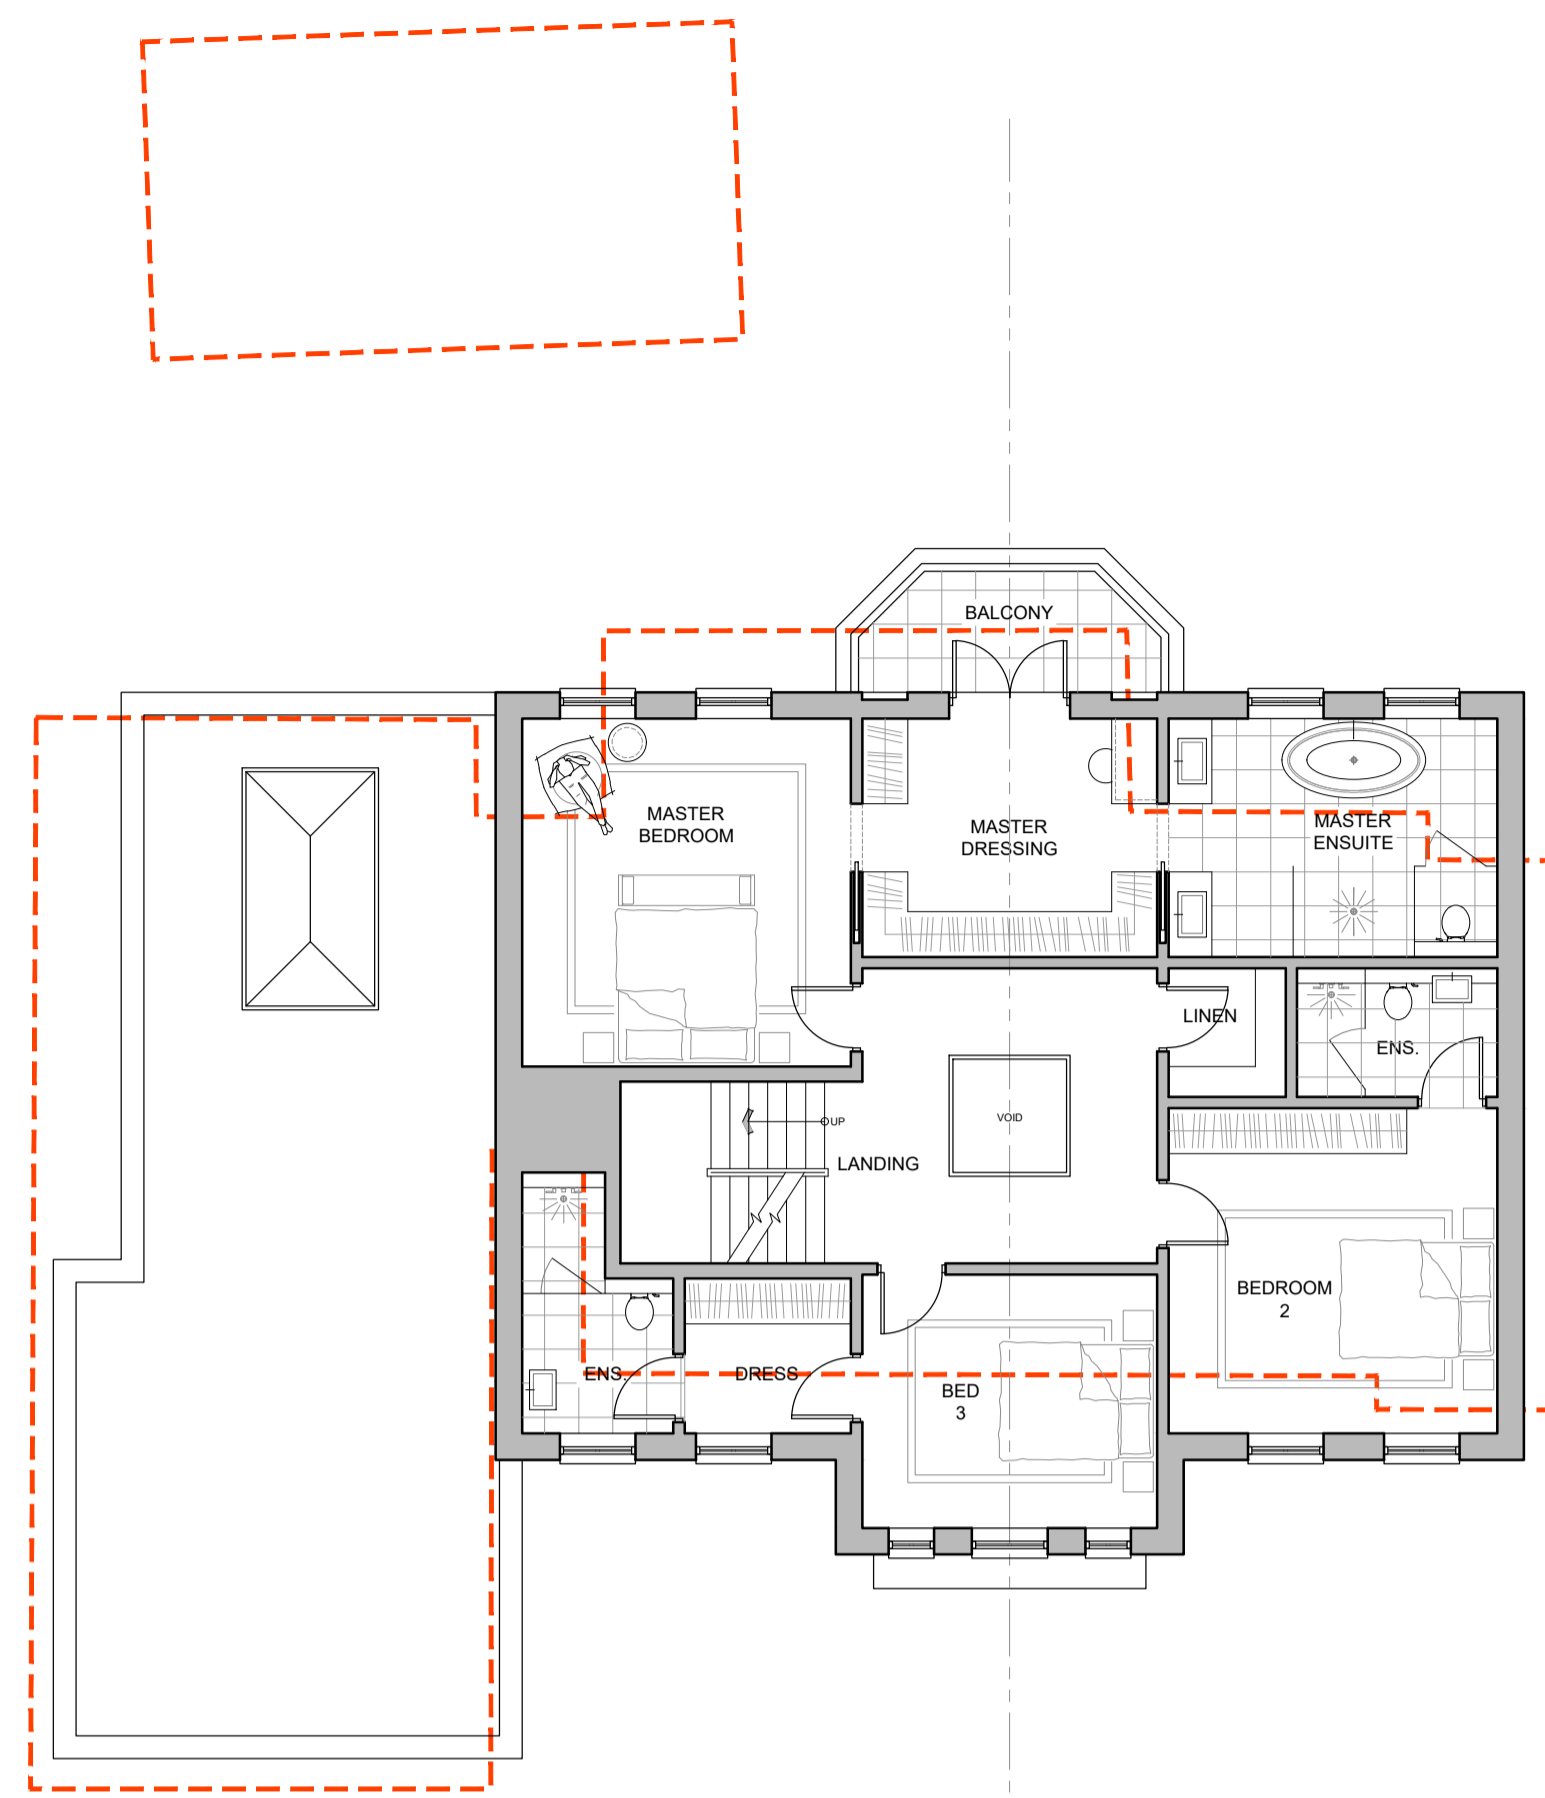

PROPOSED FIRST FLOOR

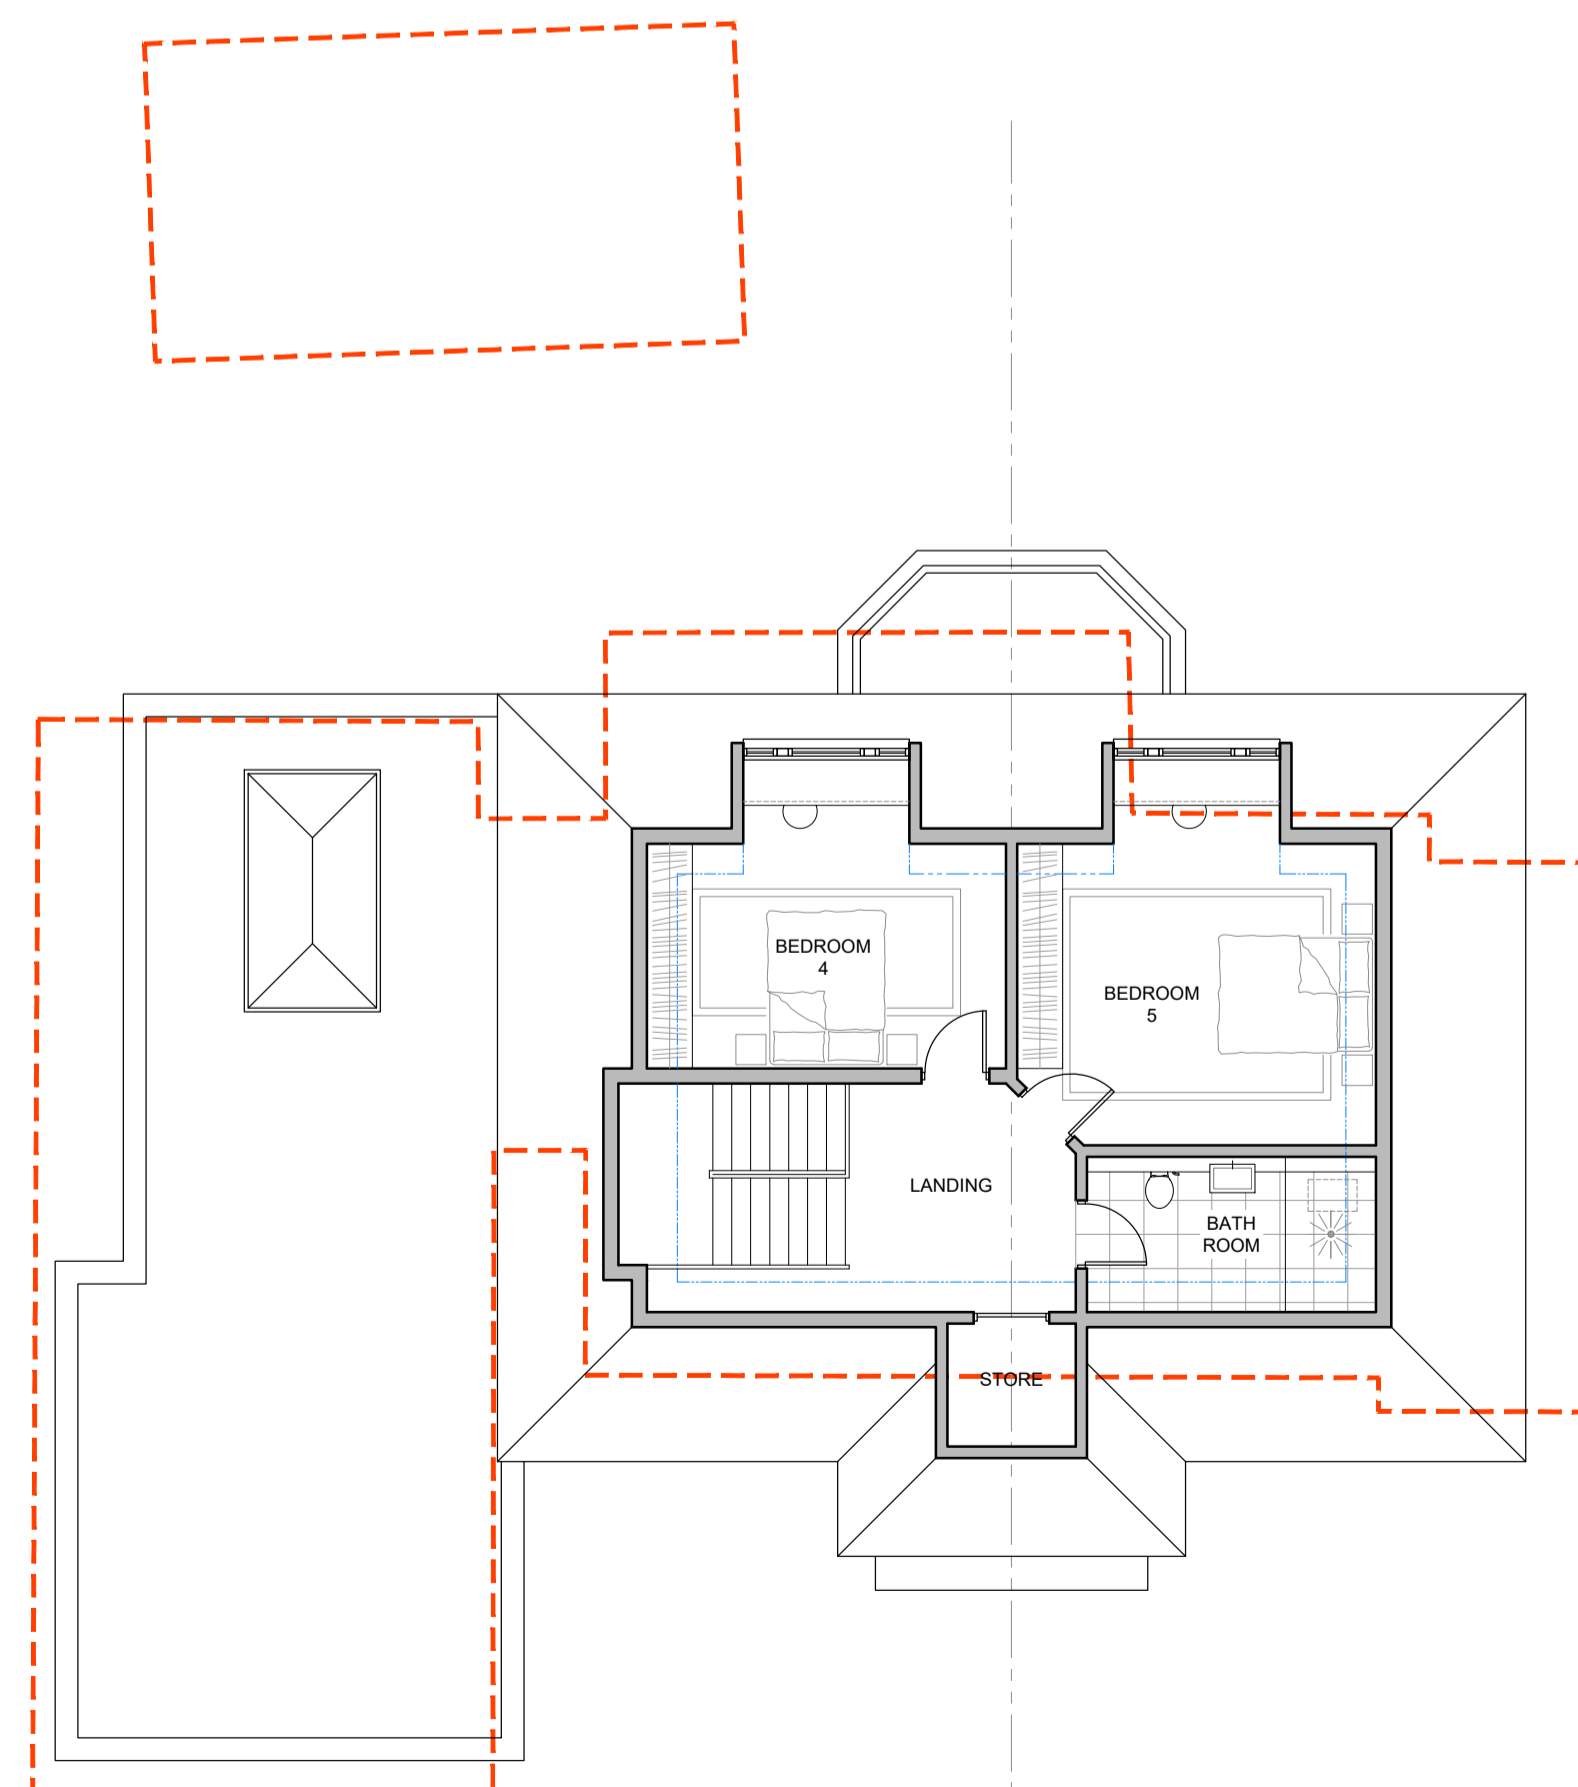

PROPOSED SECOND FLOOR

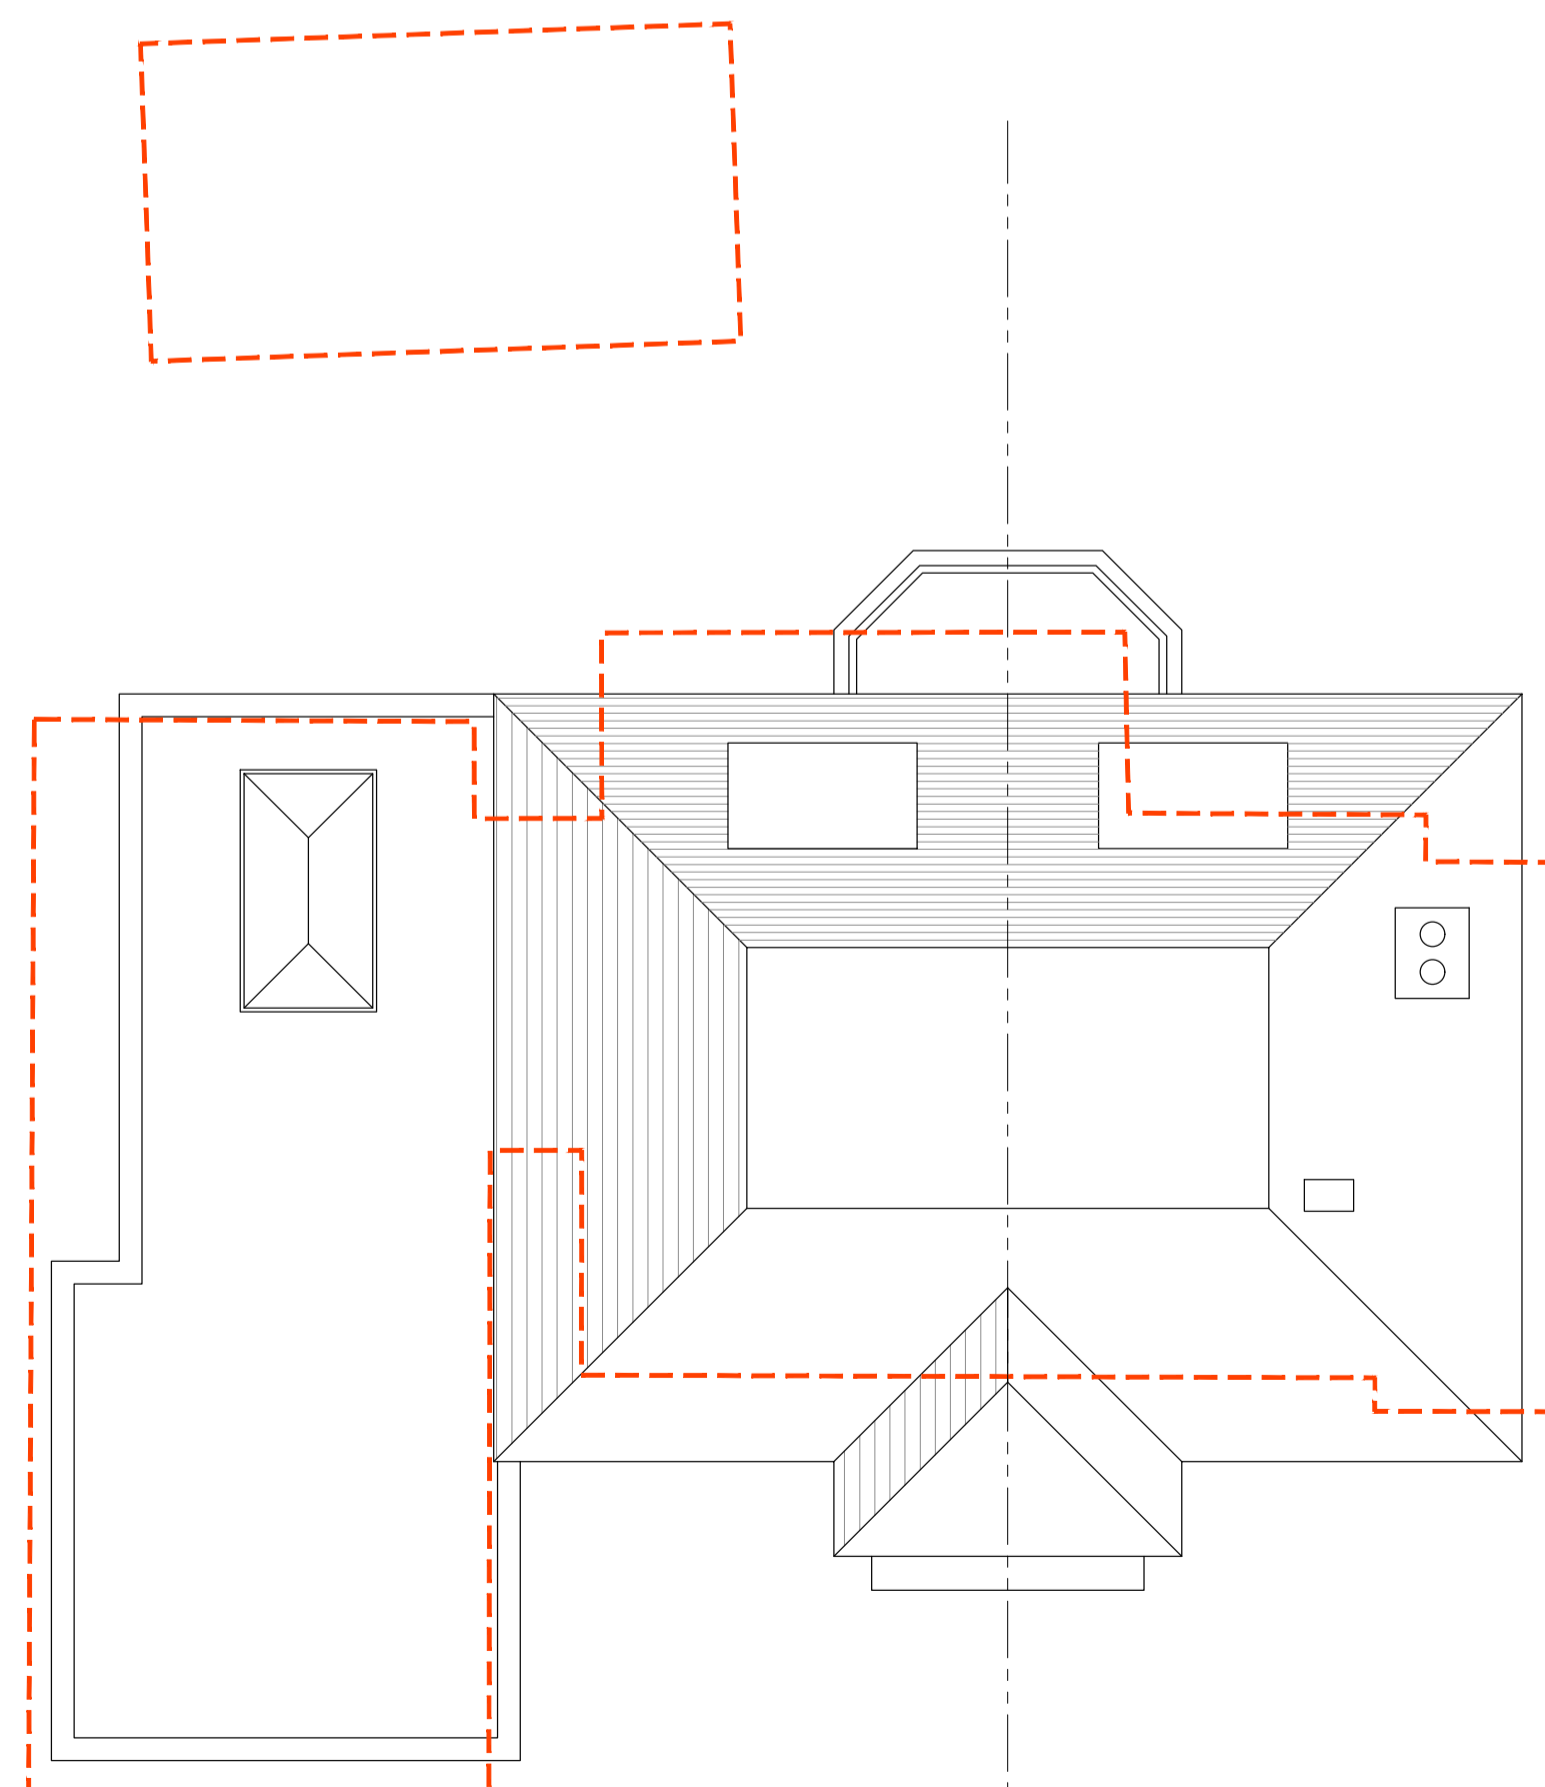

PROPOSED ROOF PLAN

Rev.	Date	Detail
------	------	--------

PLANNING ISSUE



ASCOT DESIGN
Timeless architecture

Ascot Design Ltd, Ashurst Manor, Ashurst Park, Ascot, Berkshire, SL5 7DD
Tel: 01344 299330 Fax: 01344 299331 Email: info@ascotdesign.com
www.ascotdesign.com

Client
RIK PATEL

Project Title
**1 PINECOTE DRIVE, ASCOT
SL5 9PS**

DRAWING Title
PROPOSED PLANS

Scale:	Date:	Drawn:
1:100 @ A1	JAN '24	C.R

DRAWING No.	Rev.
23 - J4523 - 100	