



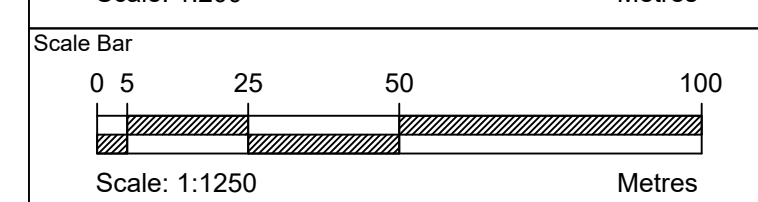

© COPYRIGHT
 All rights in this drawing are the property of Bellview Group Limited and the drawings should not be copied in whole or in part or articles made from the drawings without prior written consent of Bellview Group Limited

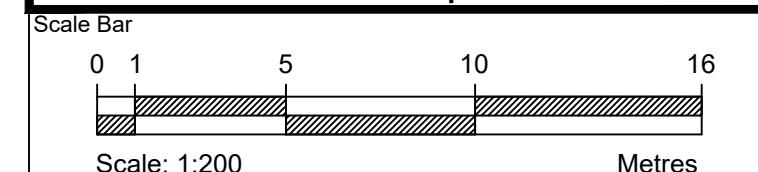

EXISTING SITE LOCATION PLAN
 SCALE: 1:1250 @ A1

Notes / Key



PICTURE 01



PICTURE 02



PICTURE 03




PICTURE 04



PICTURE 05




PICTURE 06

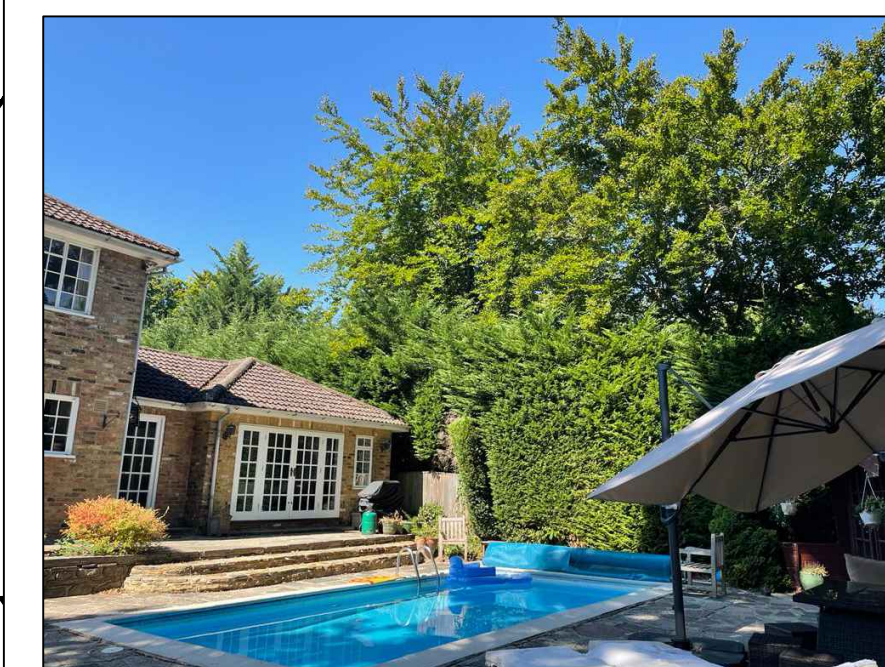

PICTURE 07



PICTURE 08

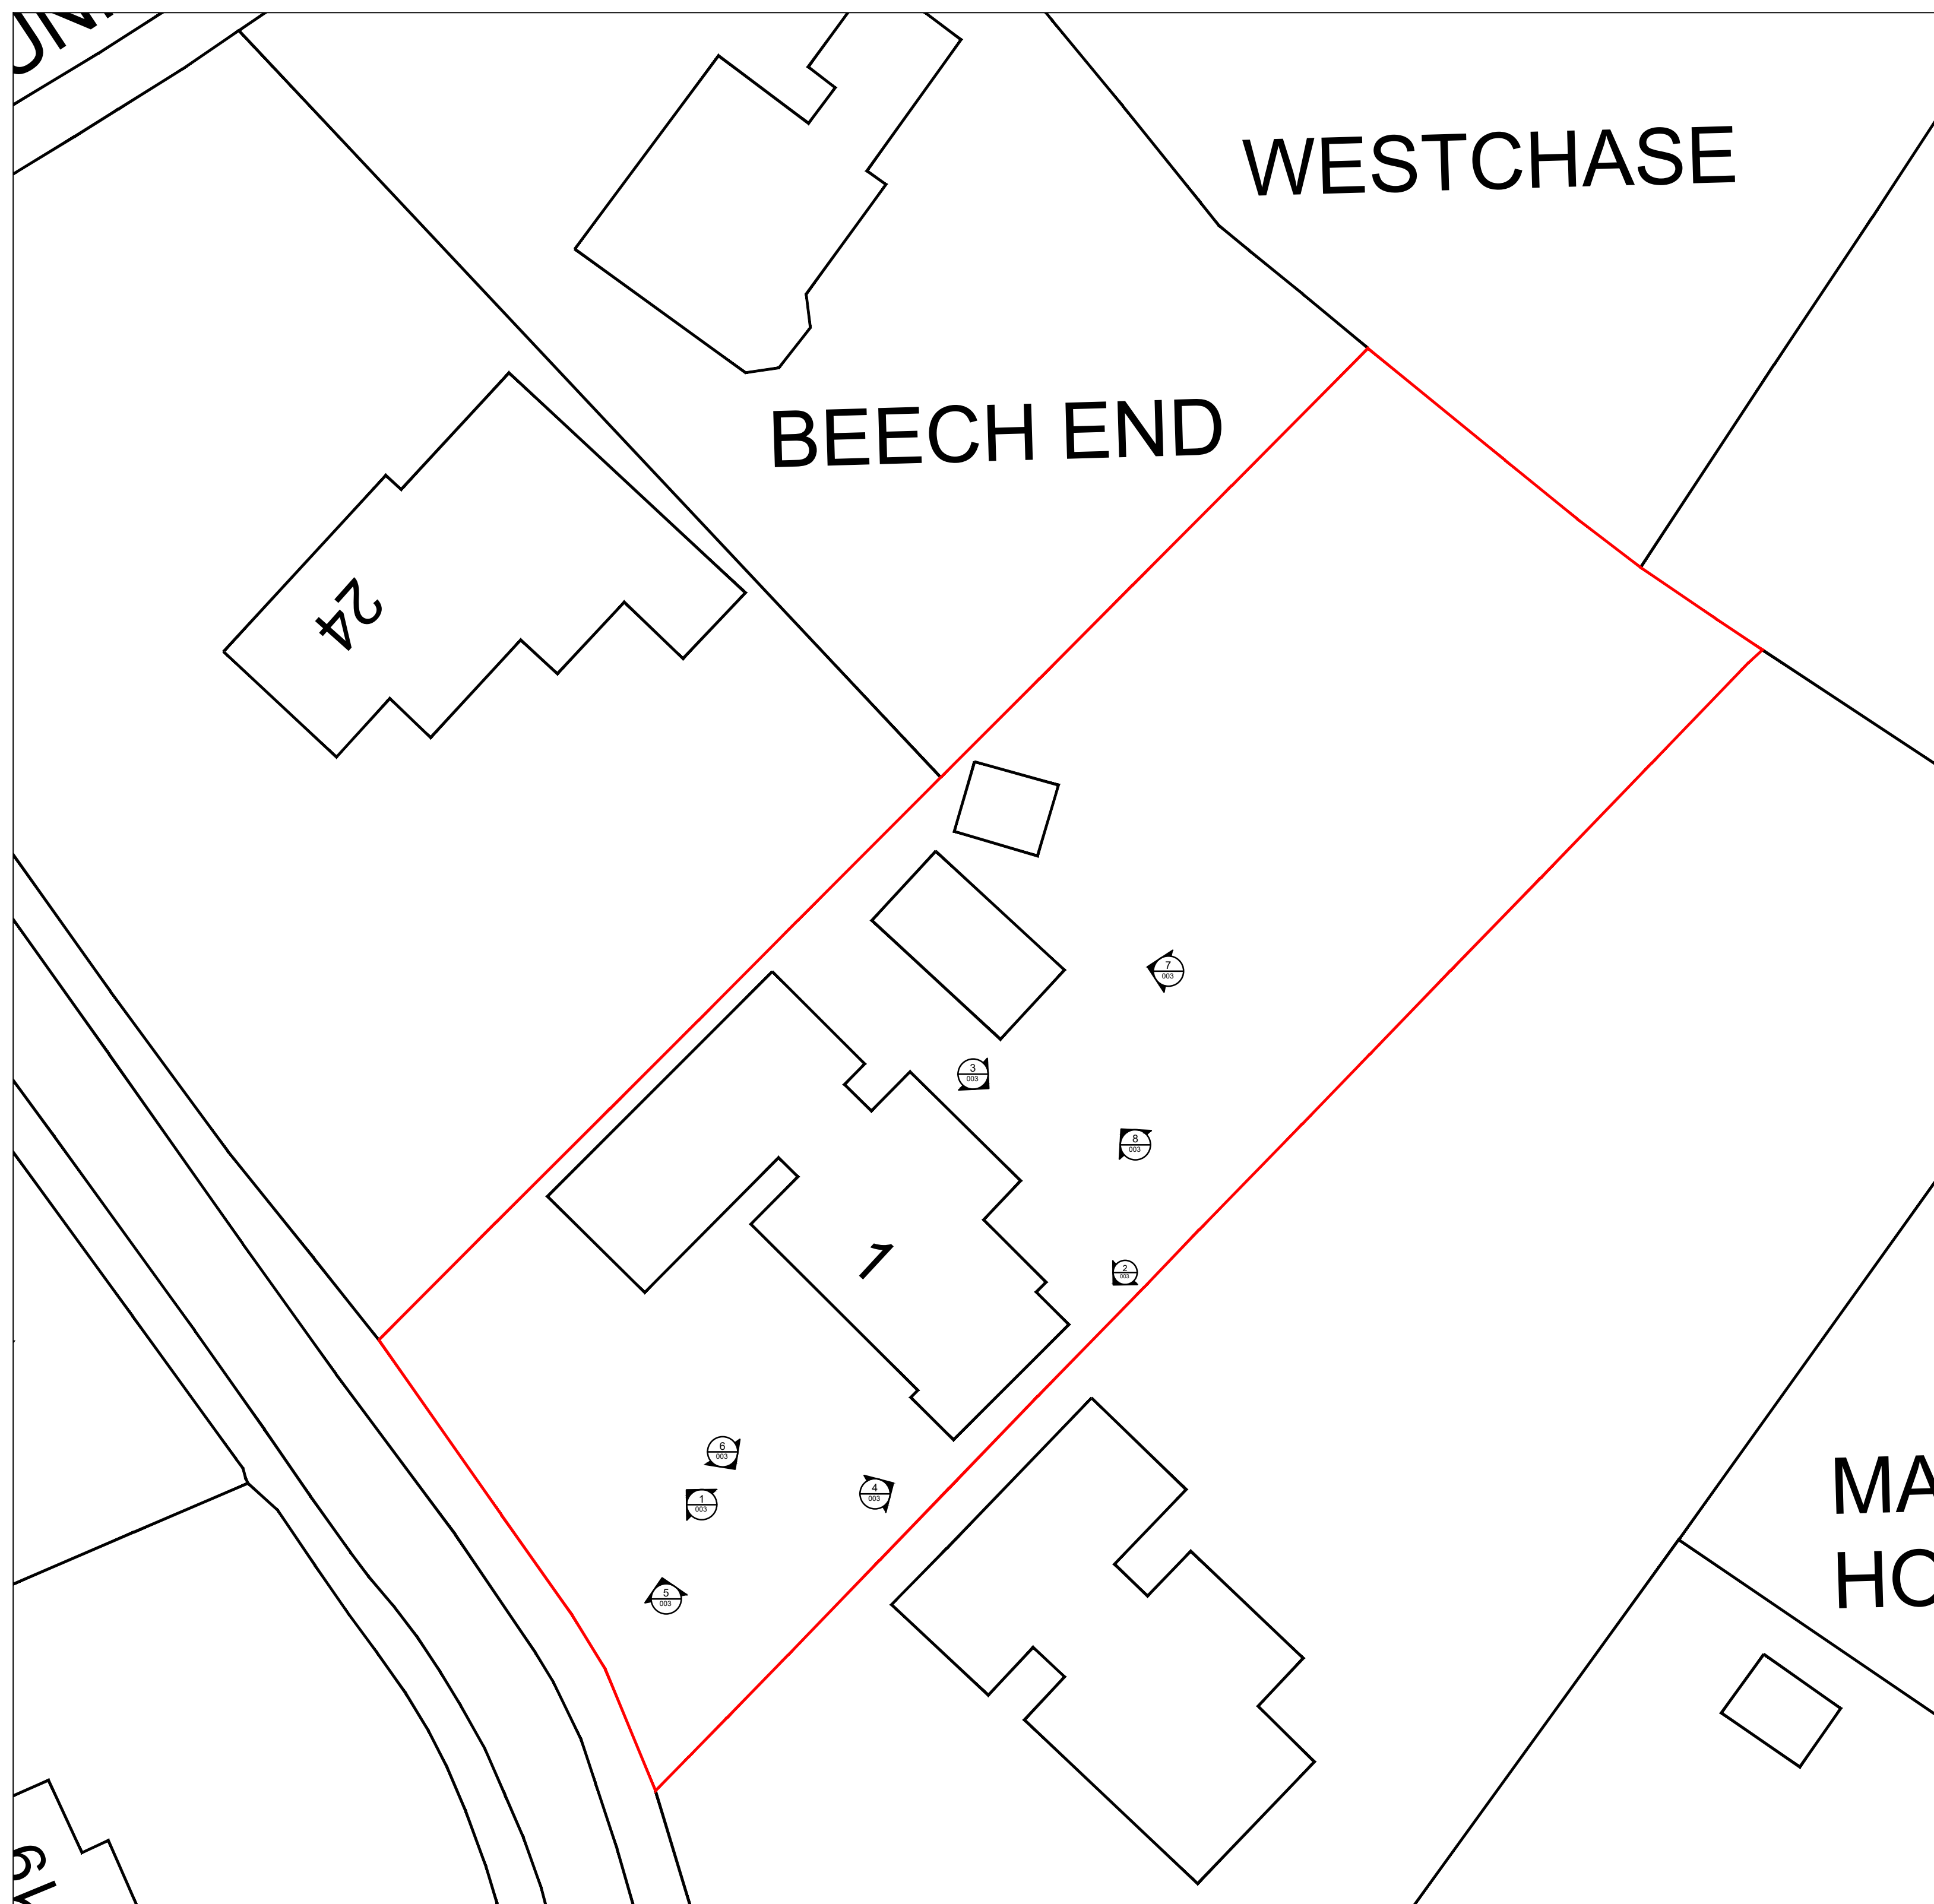

EXISTING ENLARGED SITE PLAN
 SCALE: 1:200 @ A1

REV	DATE	BY	CHK	DESCRIPTION
PL1	16.08.2022	SR	AJ	PLANNING ISSUE

BELLVIEW GROUP

1 MEADLAKE PLACE,
 THORPE LEA ROAD,
 EGHAM, SURREY
 TW20 8HE

Tel: +44 (0)1784 843399
 www.bellviewgroup.co.uk

Project Name
 1 PINECOTE DRIVE
 SUNNINGDALE, ASCOT
 SL5 9PS

Drawing Title
 EXISTING SITE KEY PLAN

Scale (s)	Date	Drawn	Checked By
AS SHOWN	16.08.2022	SR	AJ

Drawing Status
PLANNING

Drawing N°	Revision
22002	PL1