






FRONT ELEVATION

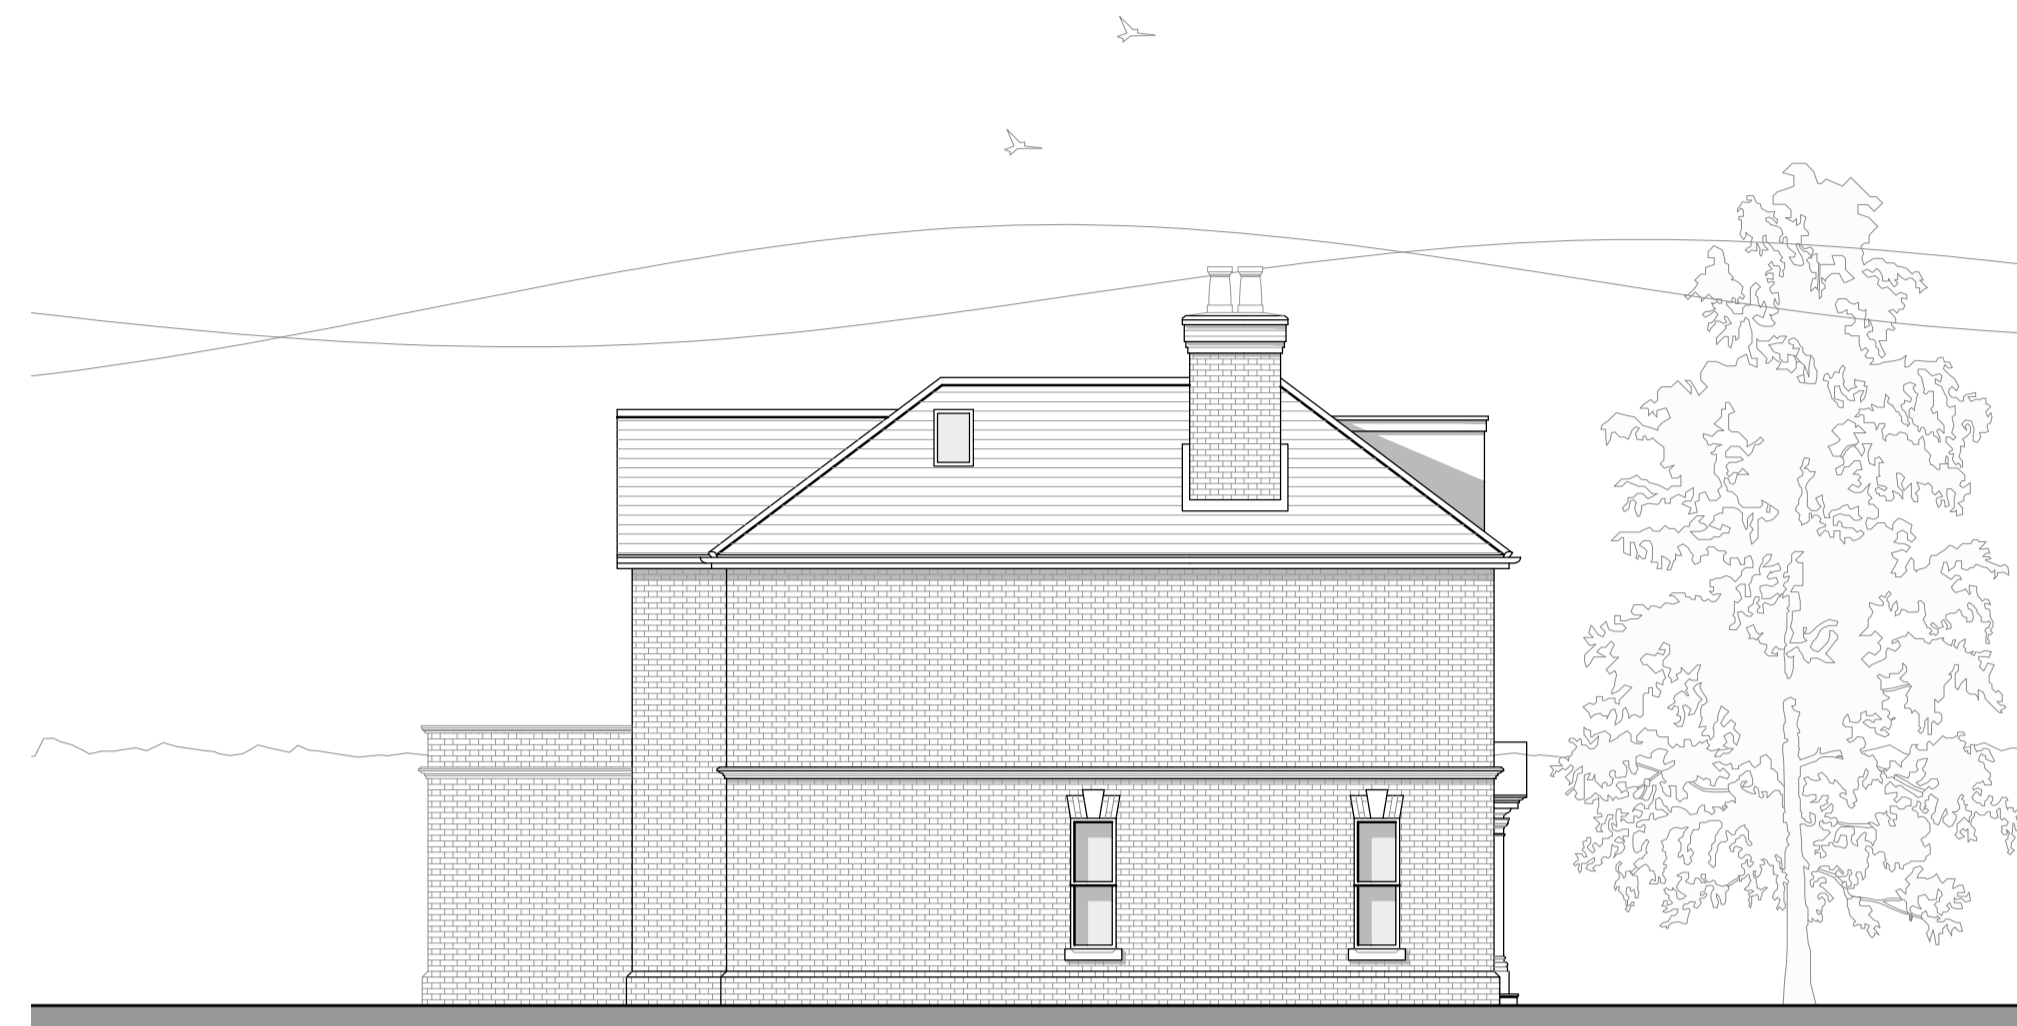

SIDE ELEVATION

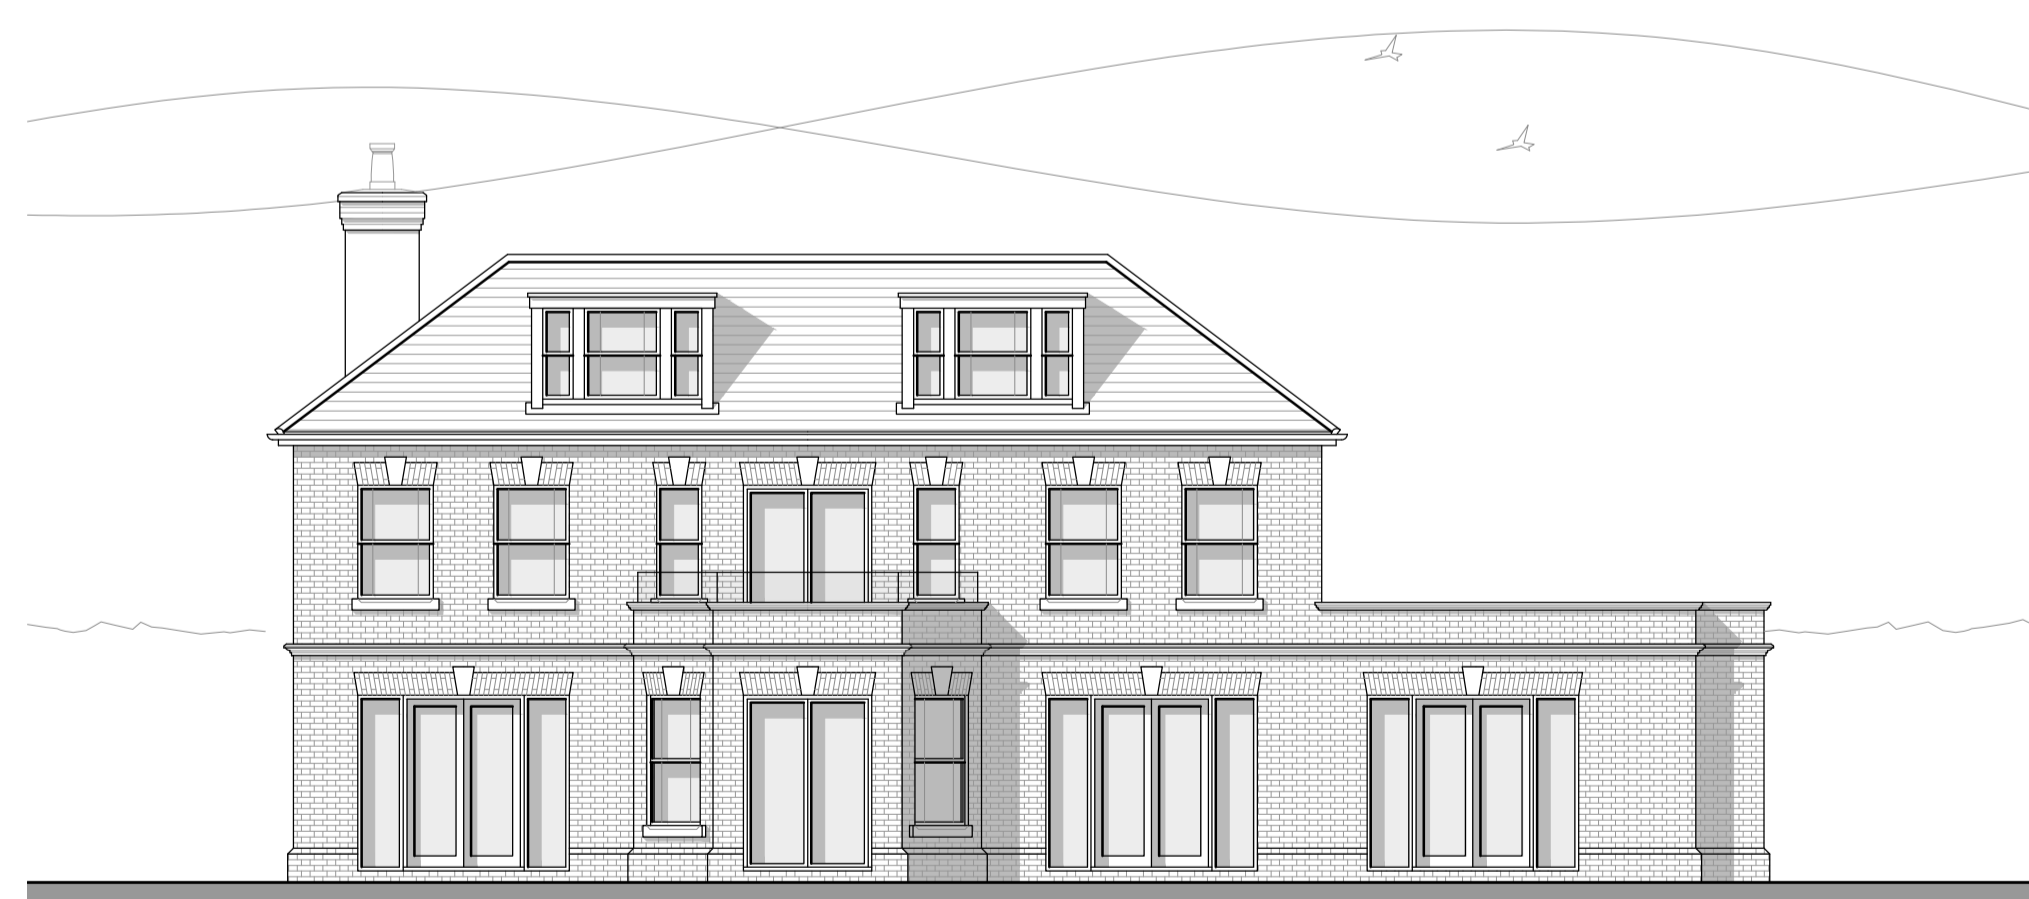

REAR ELEVATION

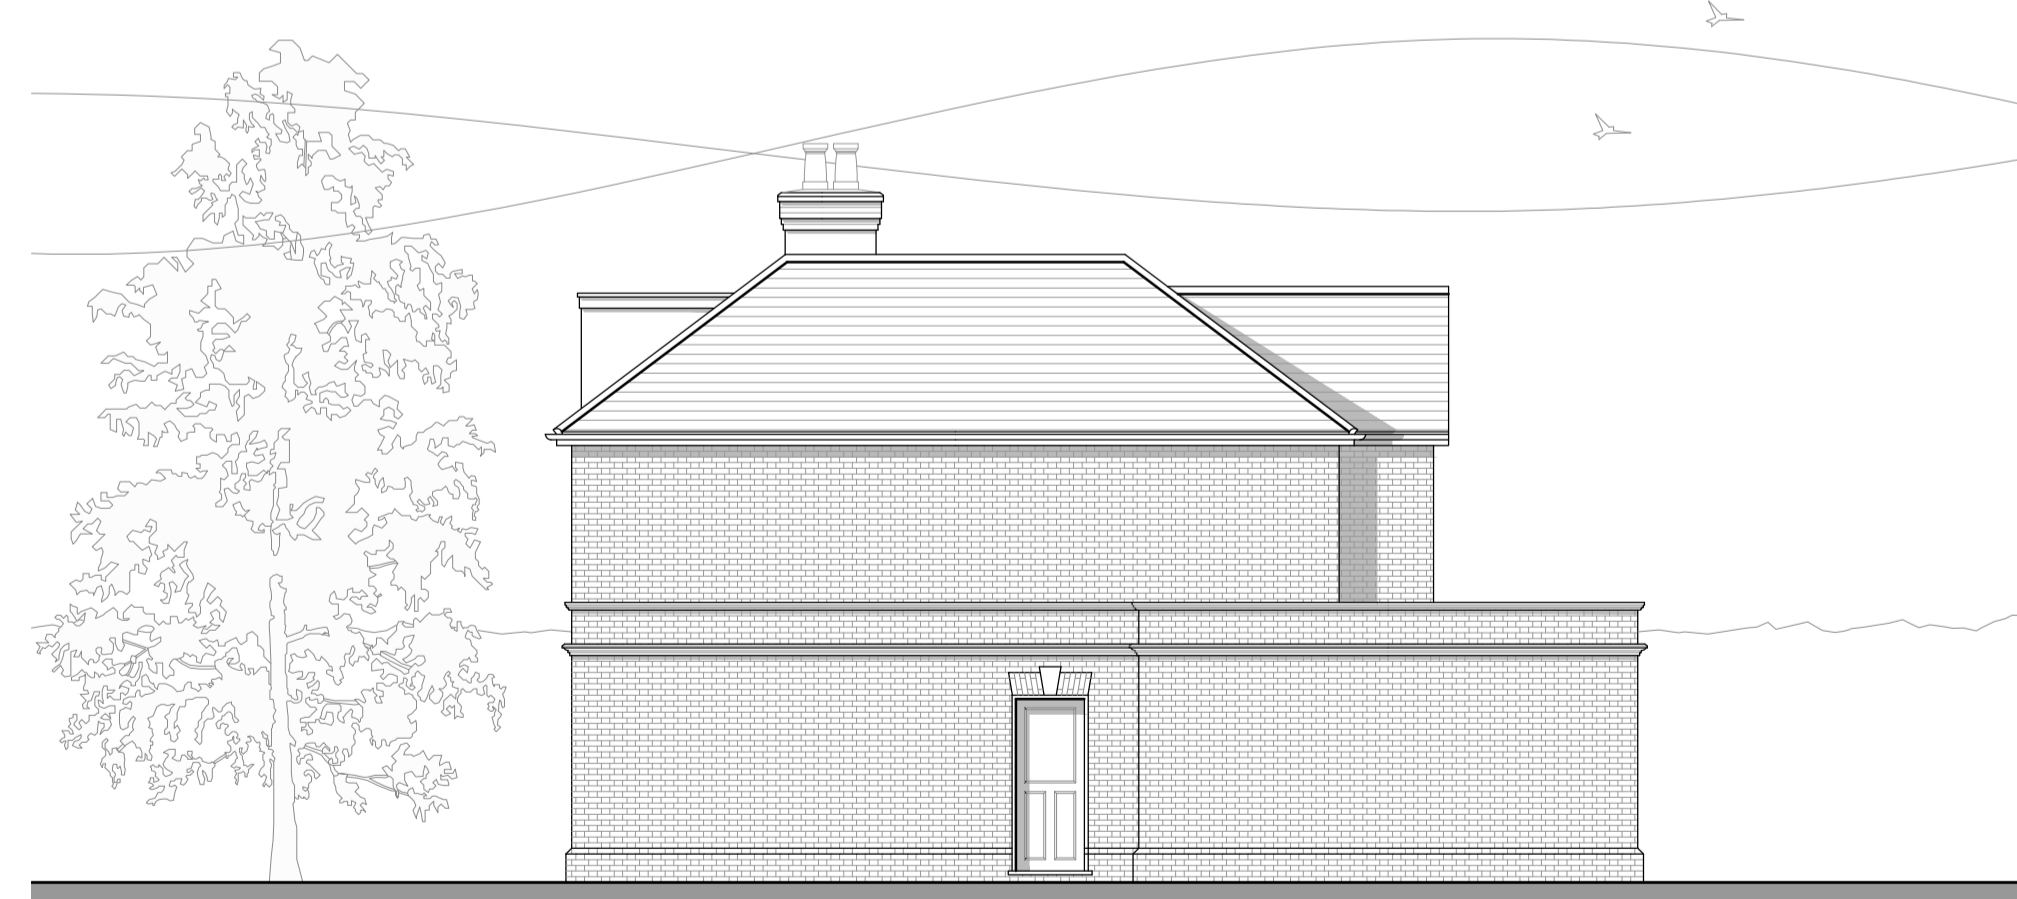

SIDE ELEVATION

Rev.	Date	Detail
------	------	--------

Status **PLANNING ISSUE**



ASCOT DESIGN
Timeless architecture

Ascot Design Ltd, Ashurst Manor, Ashurst Park, Ascot, Berkshire, SL5 7DD
Tel: 01344 299330 Fax: 01344 299331 Email: info@ascotdesign.com
www.ascotdesign.com

Client **RIK PATEL**

Project Title **1 PINECOTE DRIVE, ASCOT
SL5 9PS**

DRAWING Title **PROPOSED ELEVATIONS**

Scale: 1:100 @ A1	Date: JAN '24	Drawn: C.R
--------------------------	----------------------	-------------------

DRAWING No. 23 - J4523 - 200	Rev.
-------------------------------------	------